


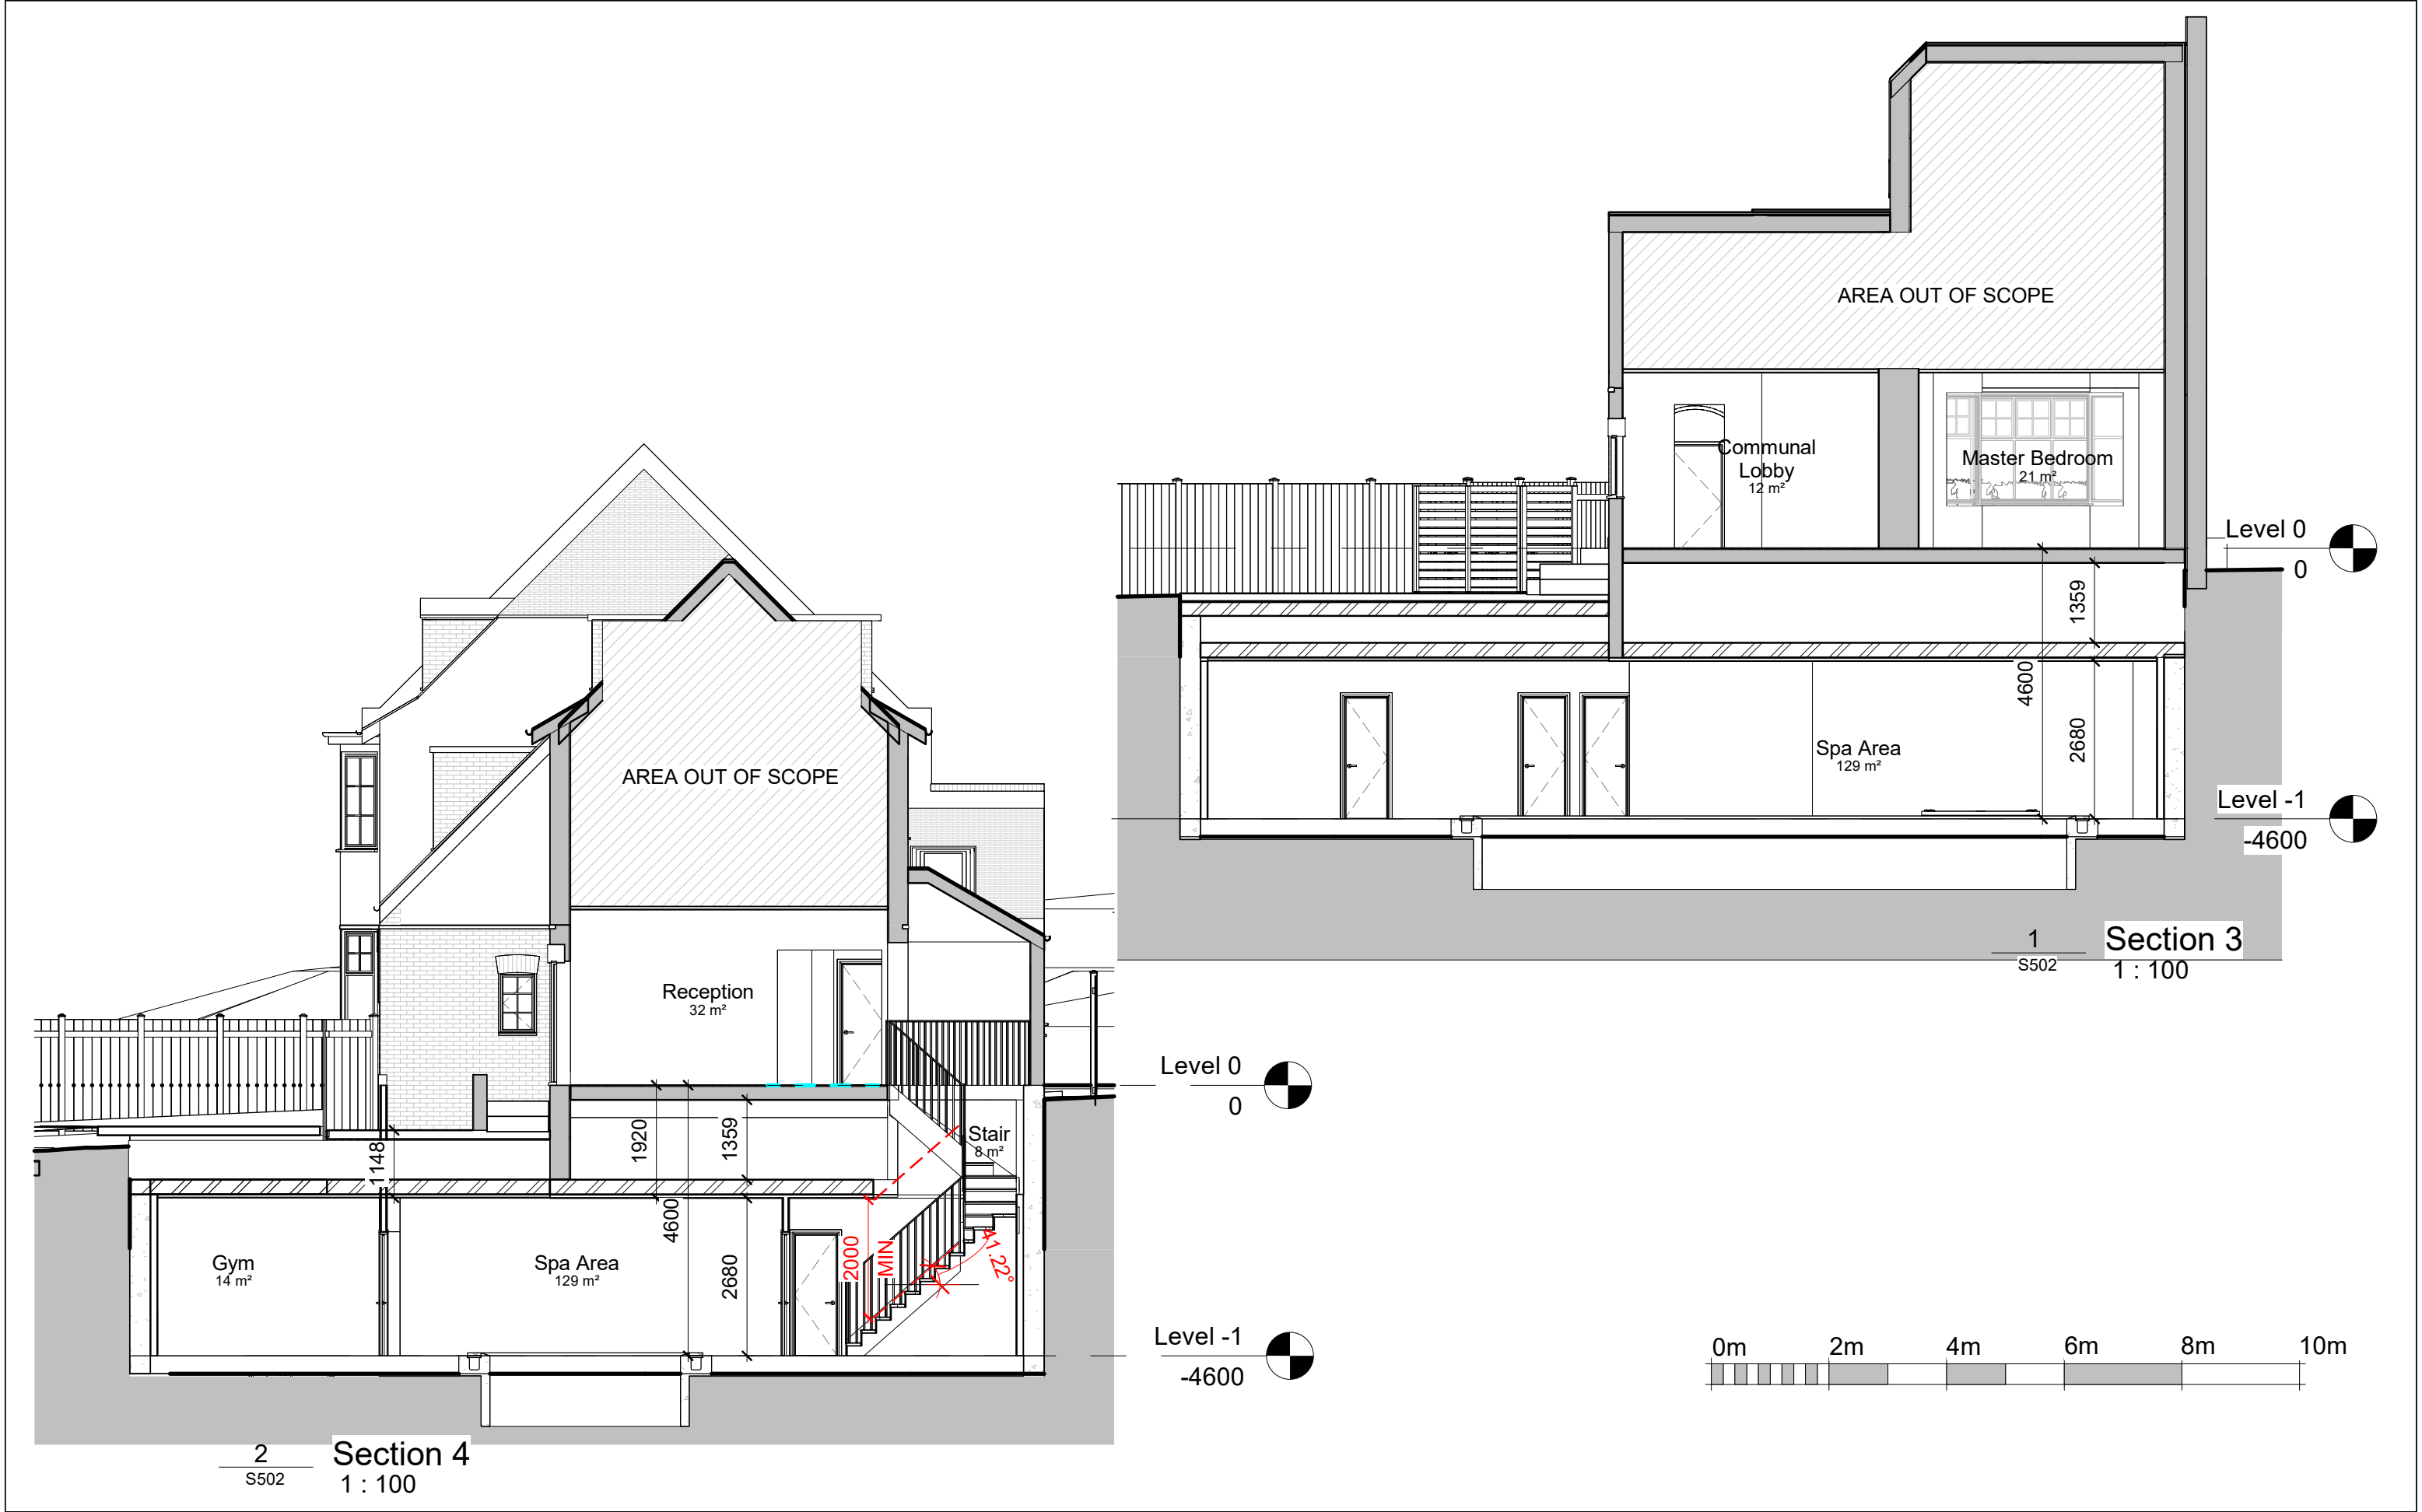

DRAWN	Author	DATE	PROJECT	DRAWING TITLE	DWG. No.	NOTES	REV	DATE	REVISION NOTES	ARCHITECT
CHECKED	Checker	19 01 25	FLAT 1, 18 PLATT'S LANE	PROPOSED SECTION 3 & 4	S502	1. All dimensions are in millimetres. 2. All dimensions are to be checked on site.	P02	11.02.24	FINAL APPROVAL	BL Architecture
SCALE	1 : 100 @ A3		CLIENT TOBY VANHEGAN		REV	P02				