

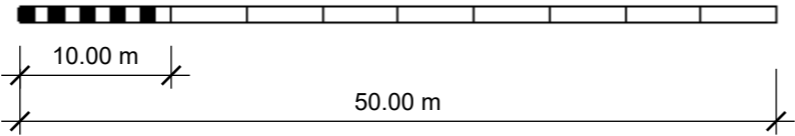


# Proposed Block Plan 1:500

Proposed  
outbuilding

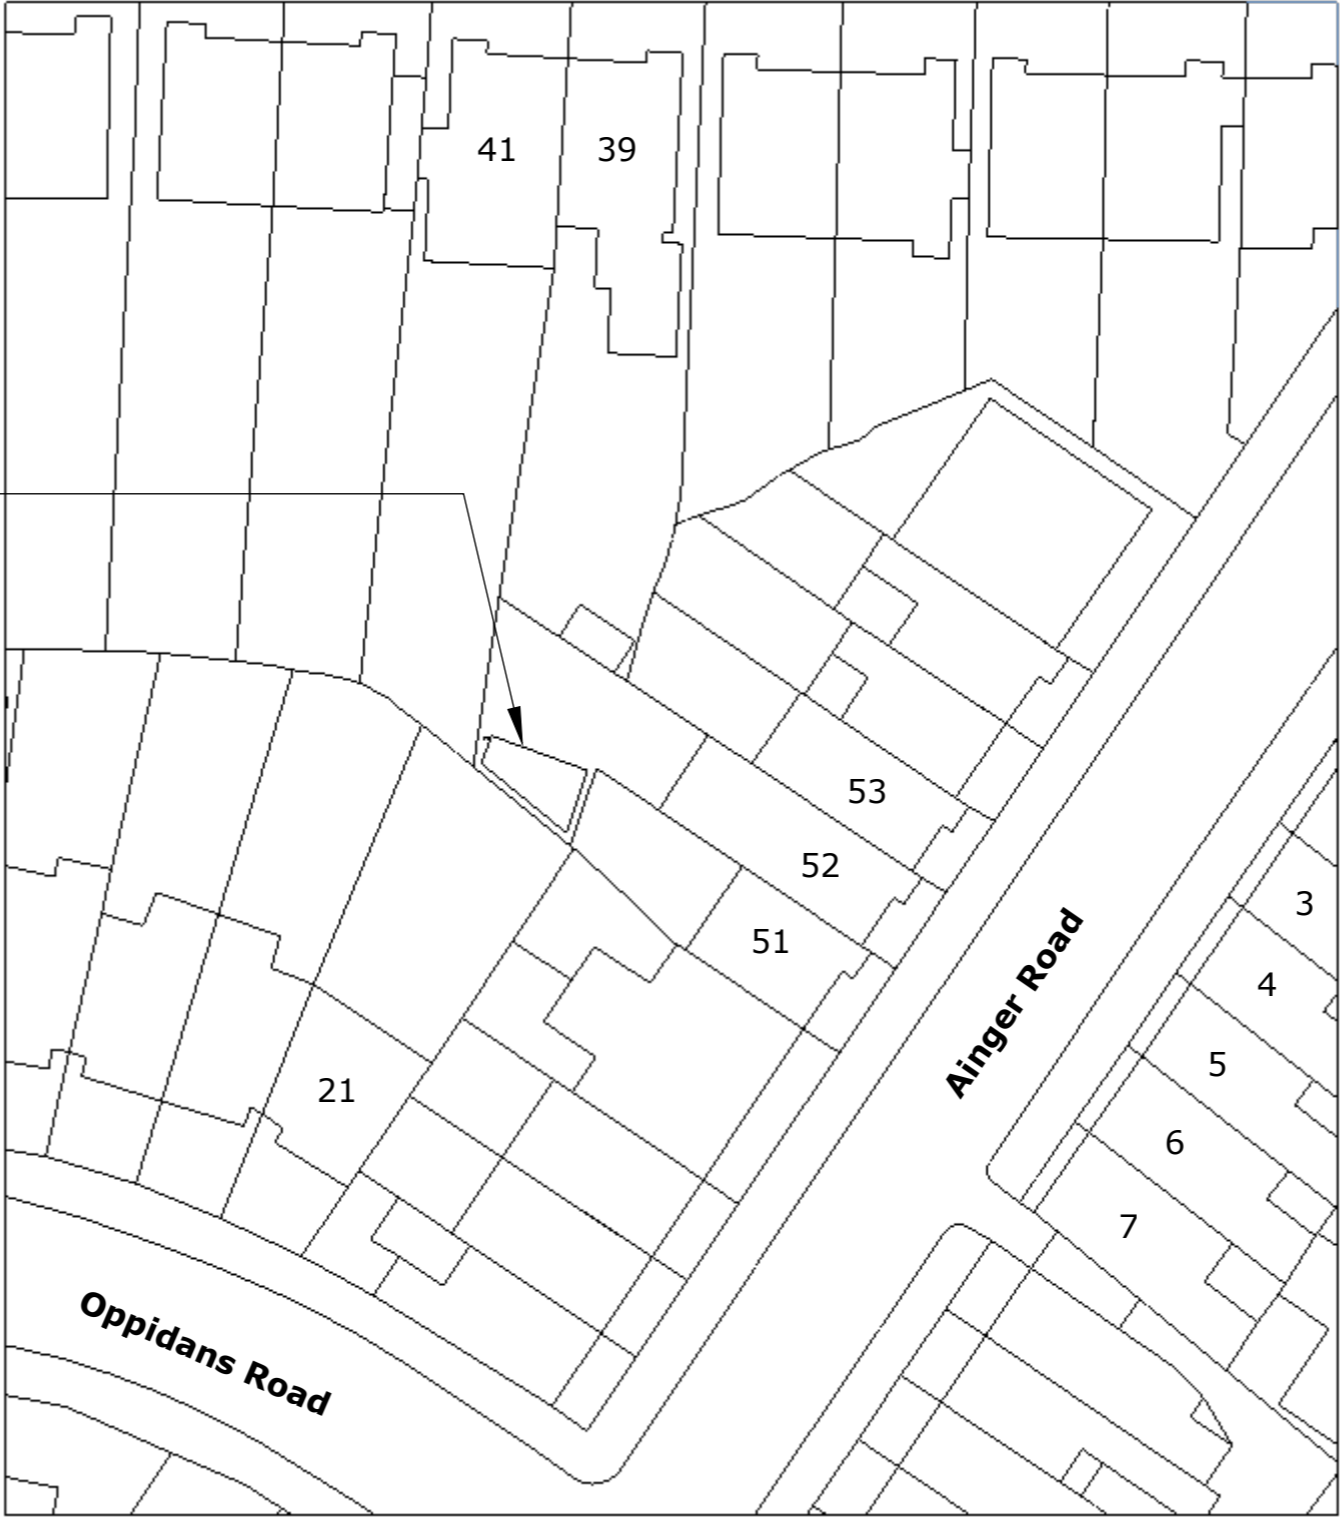


# Proposed Site Layout Plan 1:100

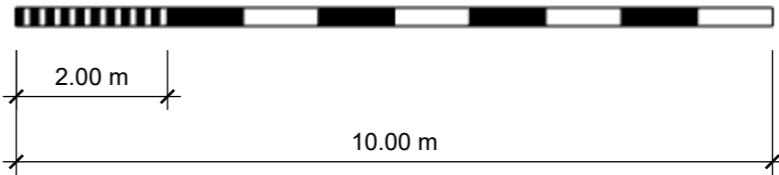


# Proposed Elevations 1:50


North Elevation

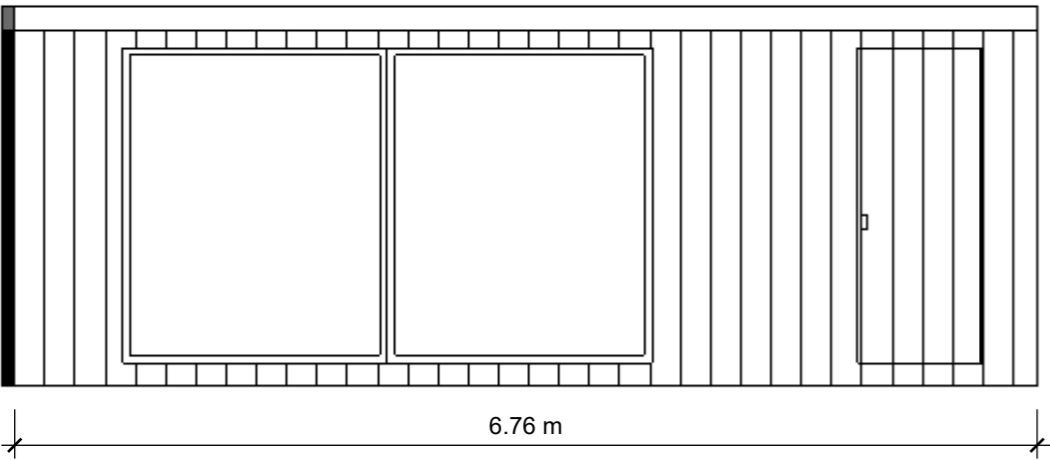



South Elevation

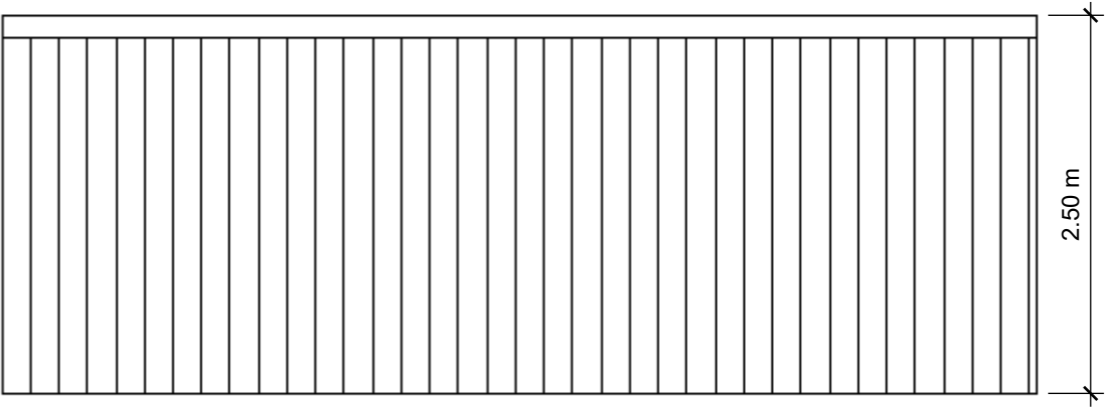

East Elevation

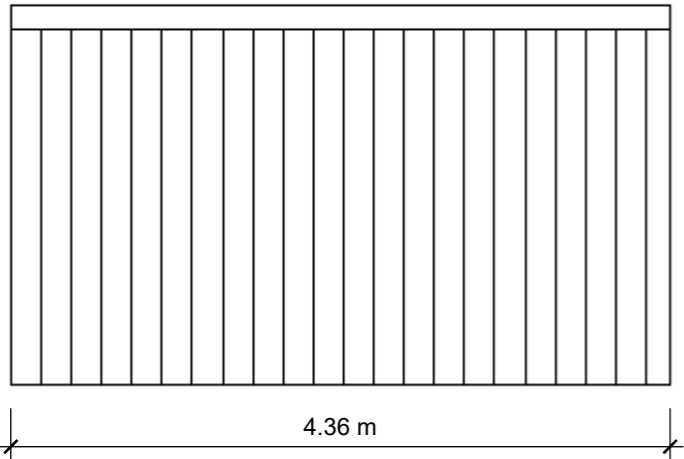


West Elevation

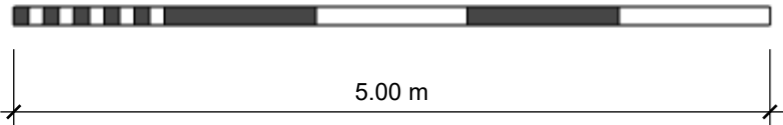
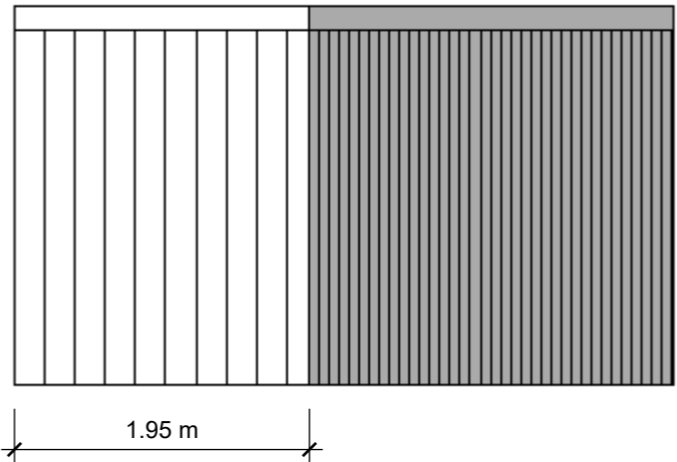


Composite cladding on principal elevation  
Burnt Cedar


# Proposed Roof & Floor Plans 1:50 plus 3D View (NTS)

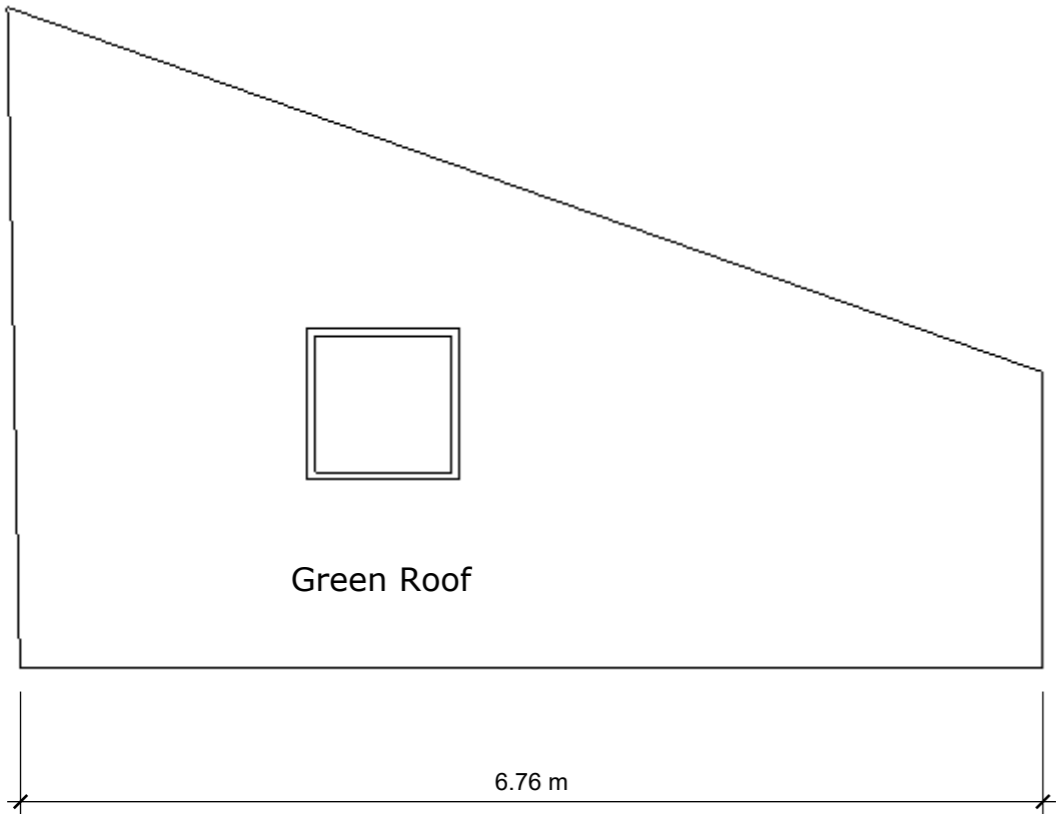

Roof Plan

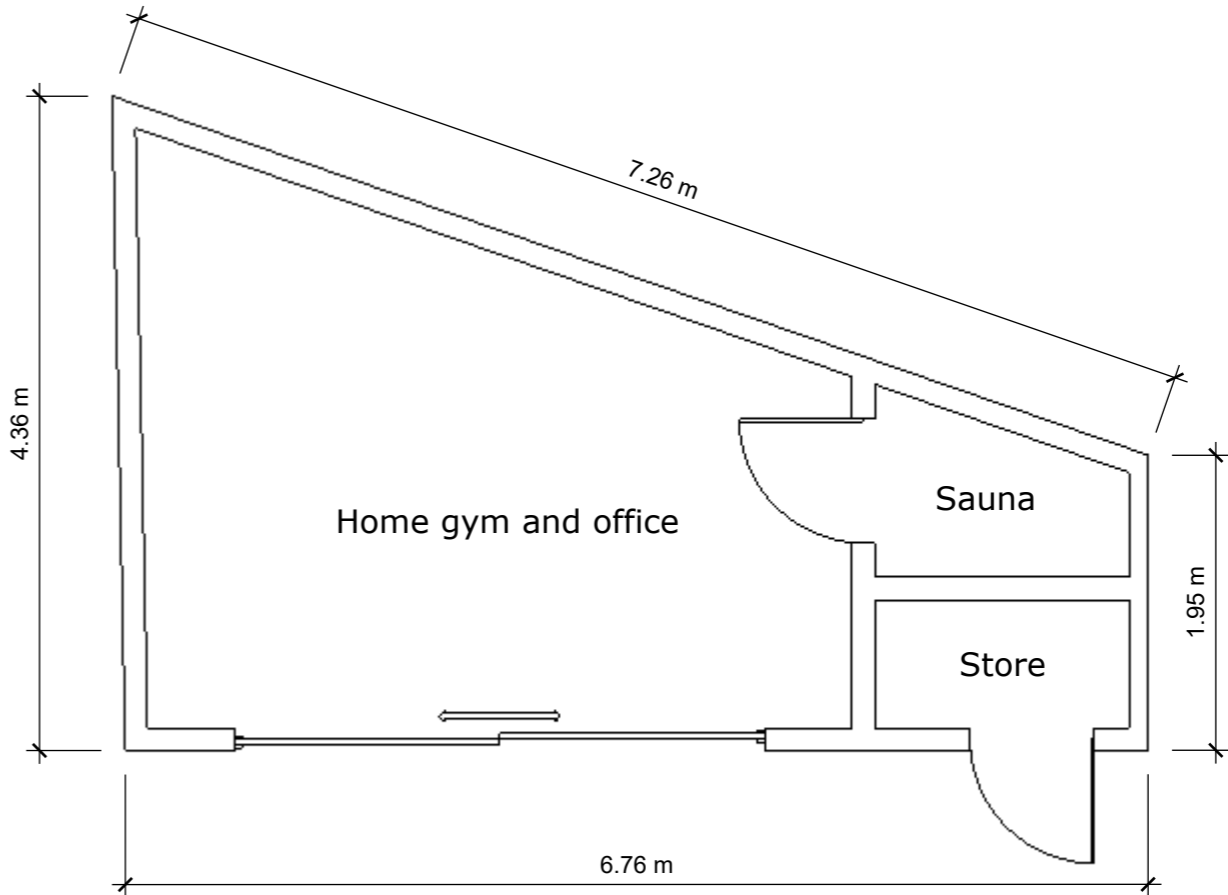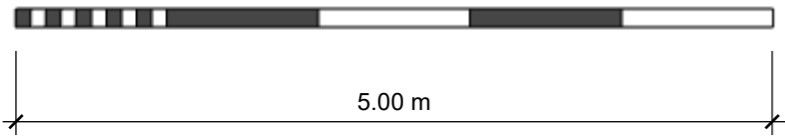

Floor Plan

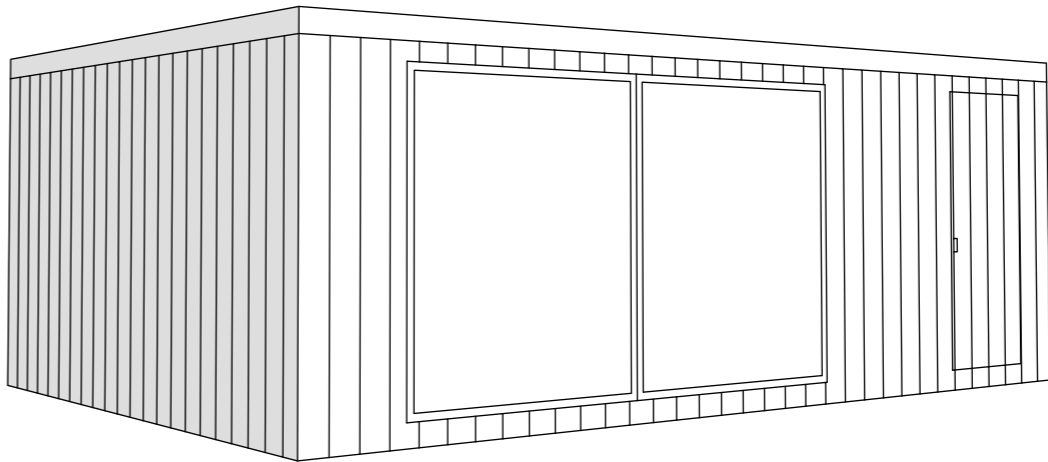

3D View (not to scale)