


BARR GAZETAS

Note:

- 1. Existing glazed curtain walling.
- 2. Existing column cladding.
- 3. Existing maintenance cradle.
- 4. -
- 5. New 12mm toughened clear glass balustrade with satin stainless steel top rail set back behind parapet.
- 6. New glazed door with frame to match adjacent curtain walling.
- 7. New PPC black metal balustrade set back from face of building behind maintenance cradle structure.

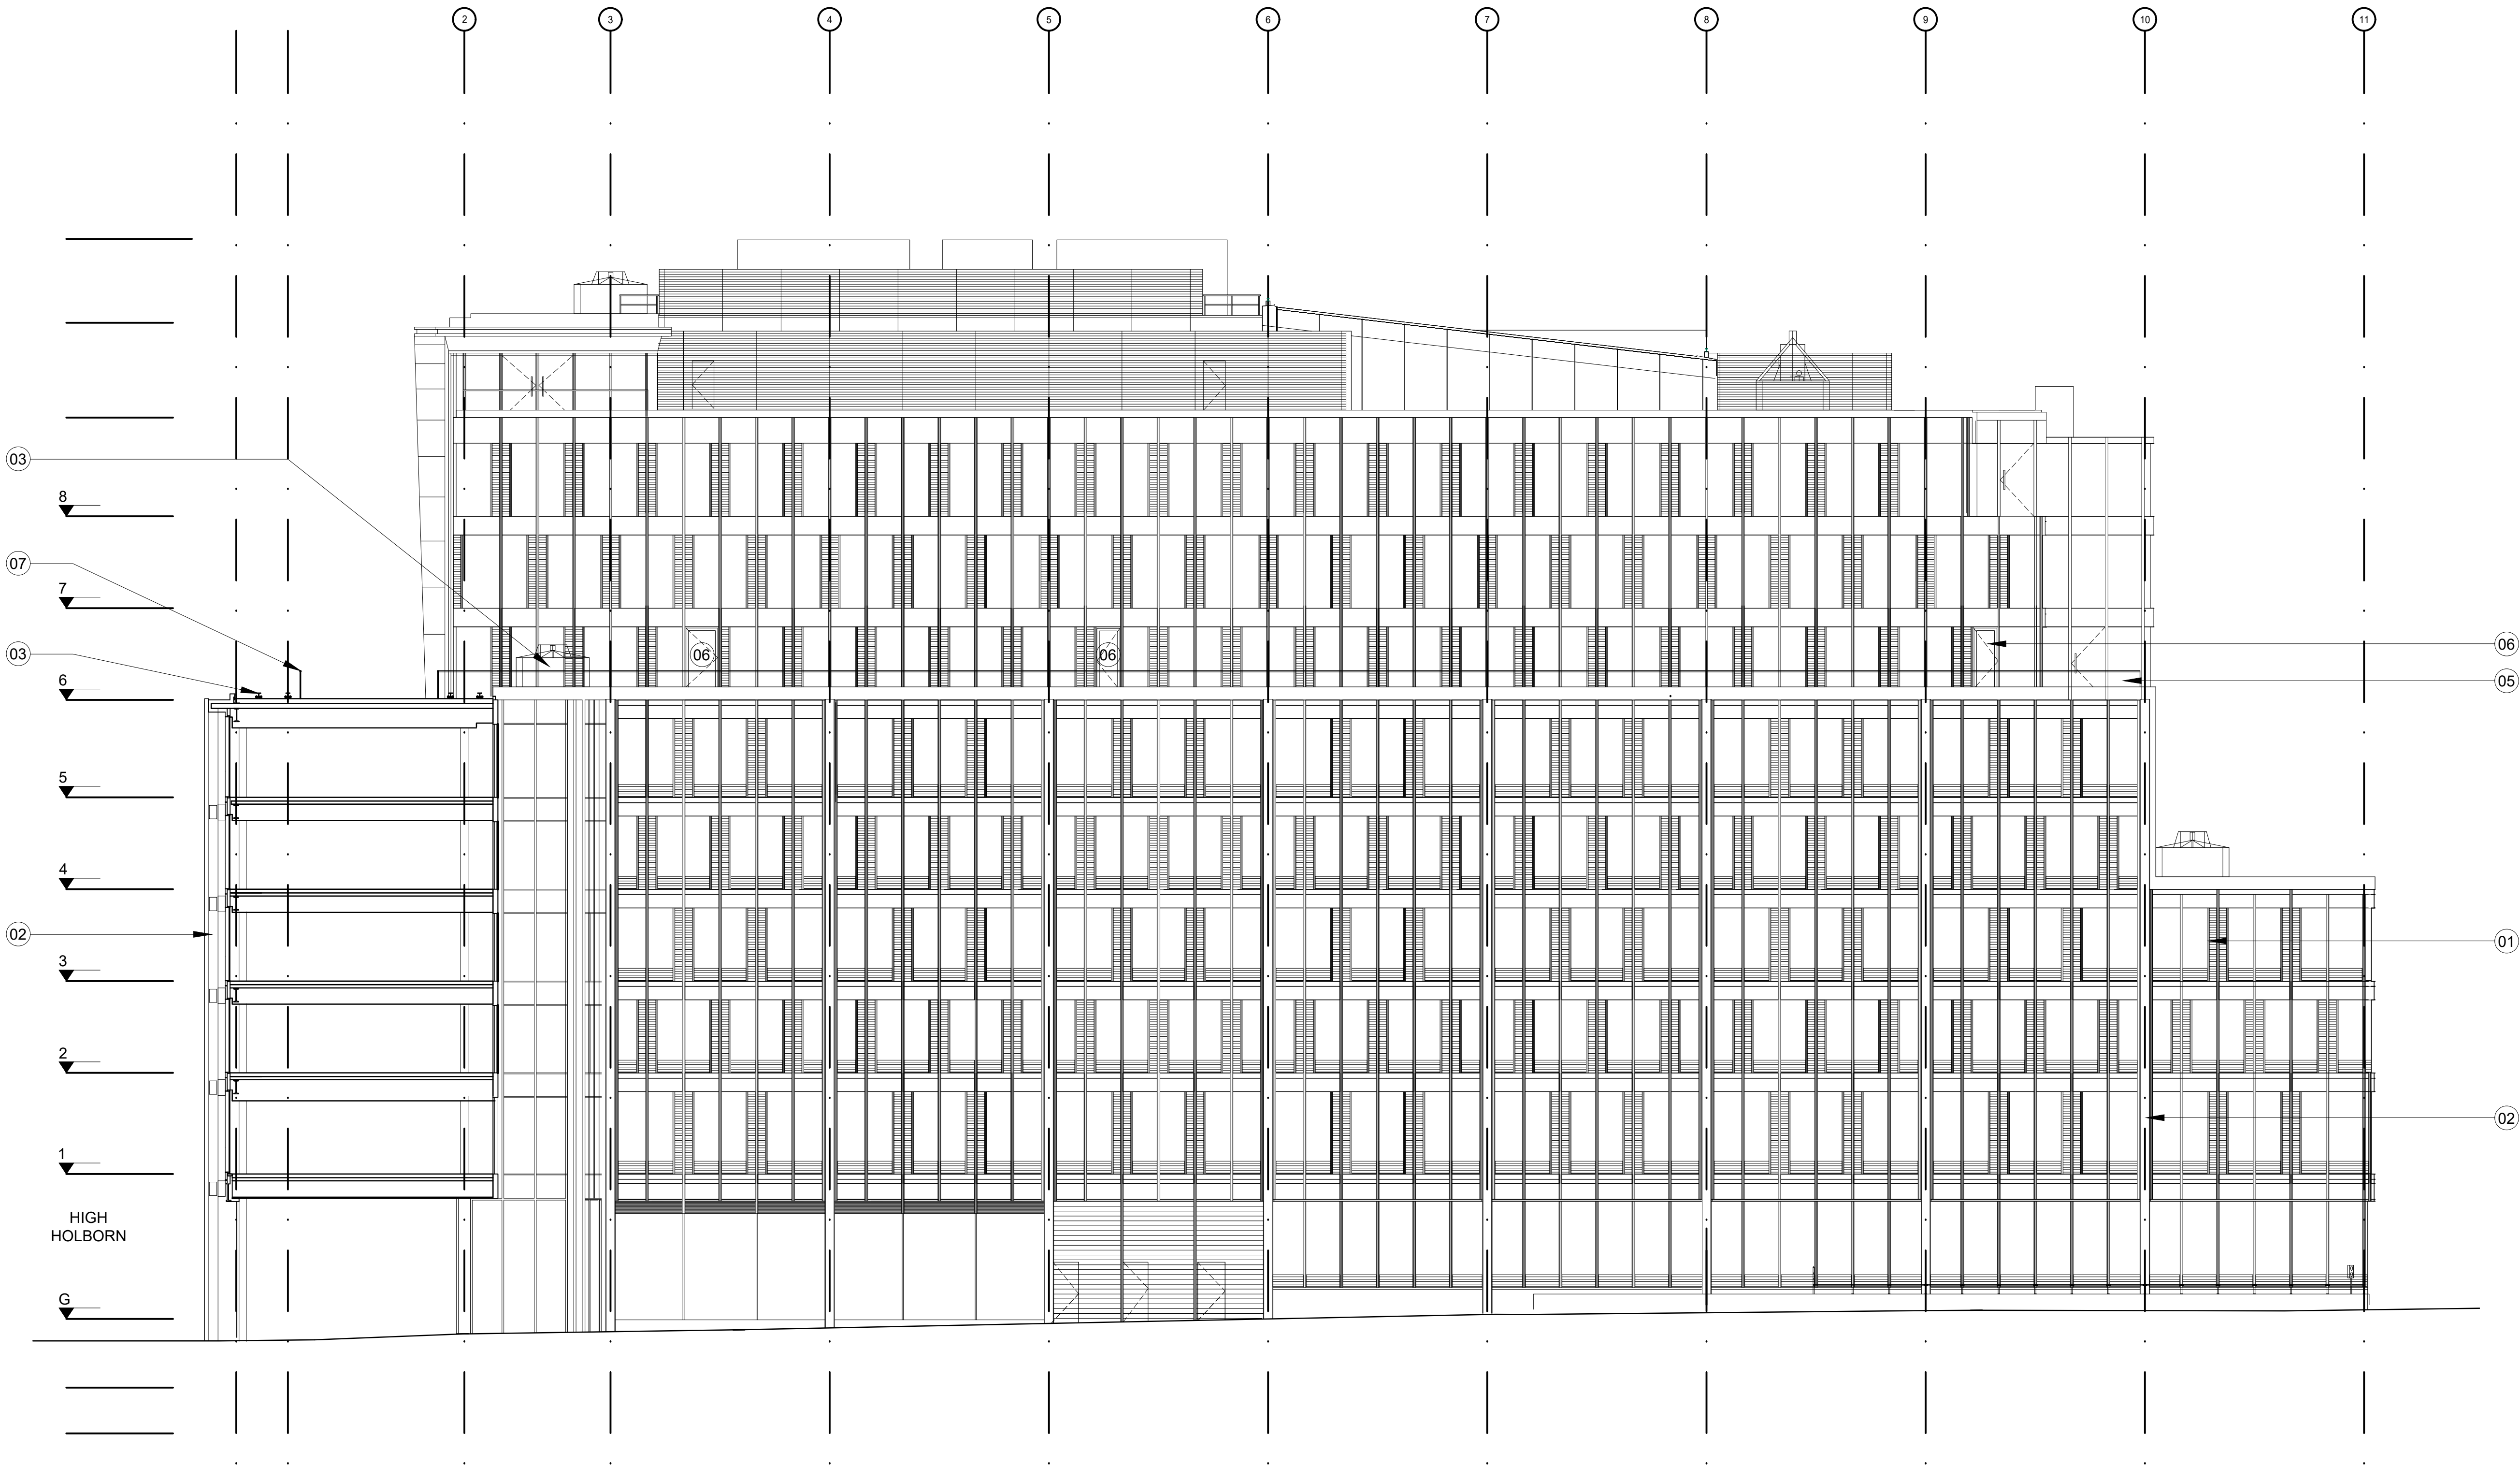


06  
05

01

02

P4	Issued for Planning	HF	17.04.25
P3	Issued for Planning	TJ	01.03.19
P2	Issued for Planning	TJ	01.02.19
P1	Issued for Planning	TJ	19.12.18

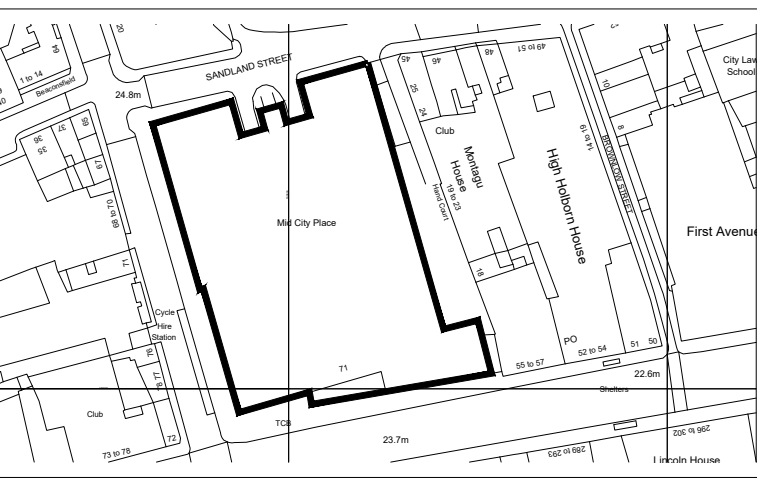

Client  
Oxford Properties

Project  
Mid City Place 6th Floor Terrace

Title  
Proposed Hand Court Elevation

Status	Purpose of issue		RIBA stage
S2	For Planning		02
Project No.	Drawn	Checked	Scale
1836	SL	TJ	1:100 @ A1 1:200 @ A3
Rev.			Rev.
			P4

Drawing No.  
1836-BG-00-ZZ-DR-A-20.275

Do not scale from this drawing. The Contractor is to take and check all dimensions on site before work commences. Discrepancies must be reported to the Architect. Subcontractors must verify all dimensions on site before making a shop drawing or commencing manufacturing. This drawing is copyright. ©

© Copyright Barr Gazetas Ltd.  
A 10 Heddon Street, London, W1B 4BG  
T 0207 636 5561  
W www.barrgazetas.com

01

20.275

Hand Court Elevation

1:150@A1: 1:300@A3