


Note:


- 1. Existing glazed curtain walling.
- 2. Existing column cladding.
- 3. Existing door in curtain walling for access to roof.
- 4. New PPC black metal balustrade set back from face of building behind maintenance cradle structure.
- 5. New glazed door with frame to match adjacent curtain walling.

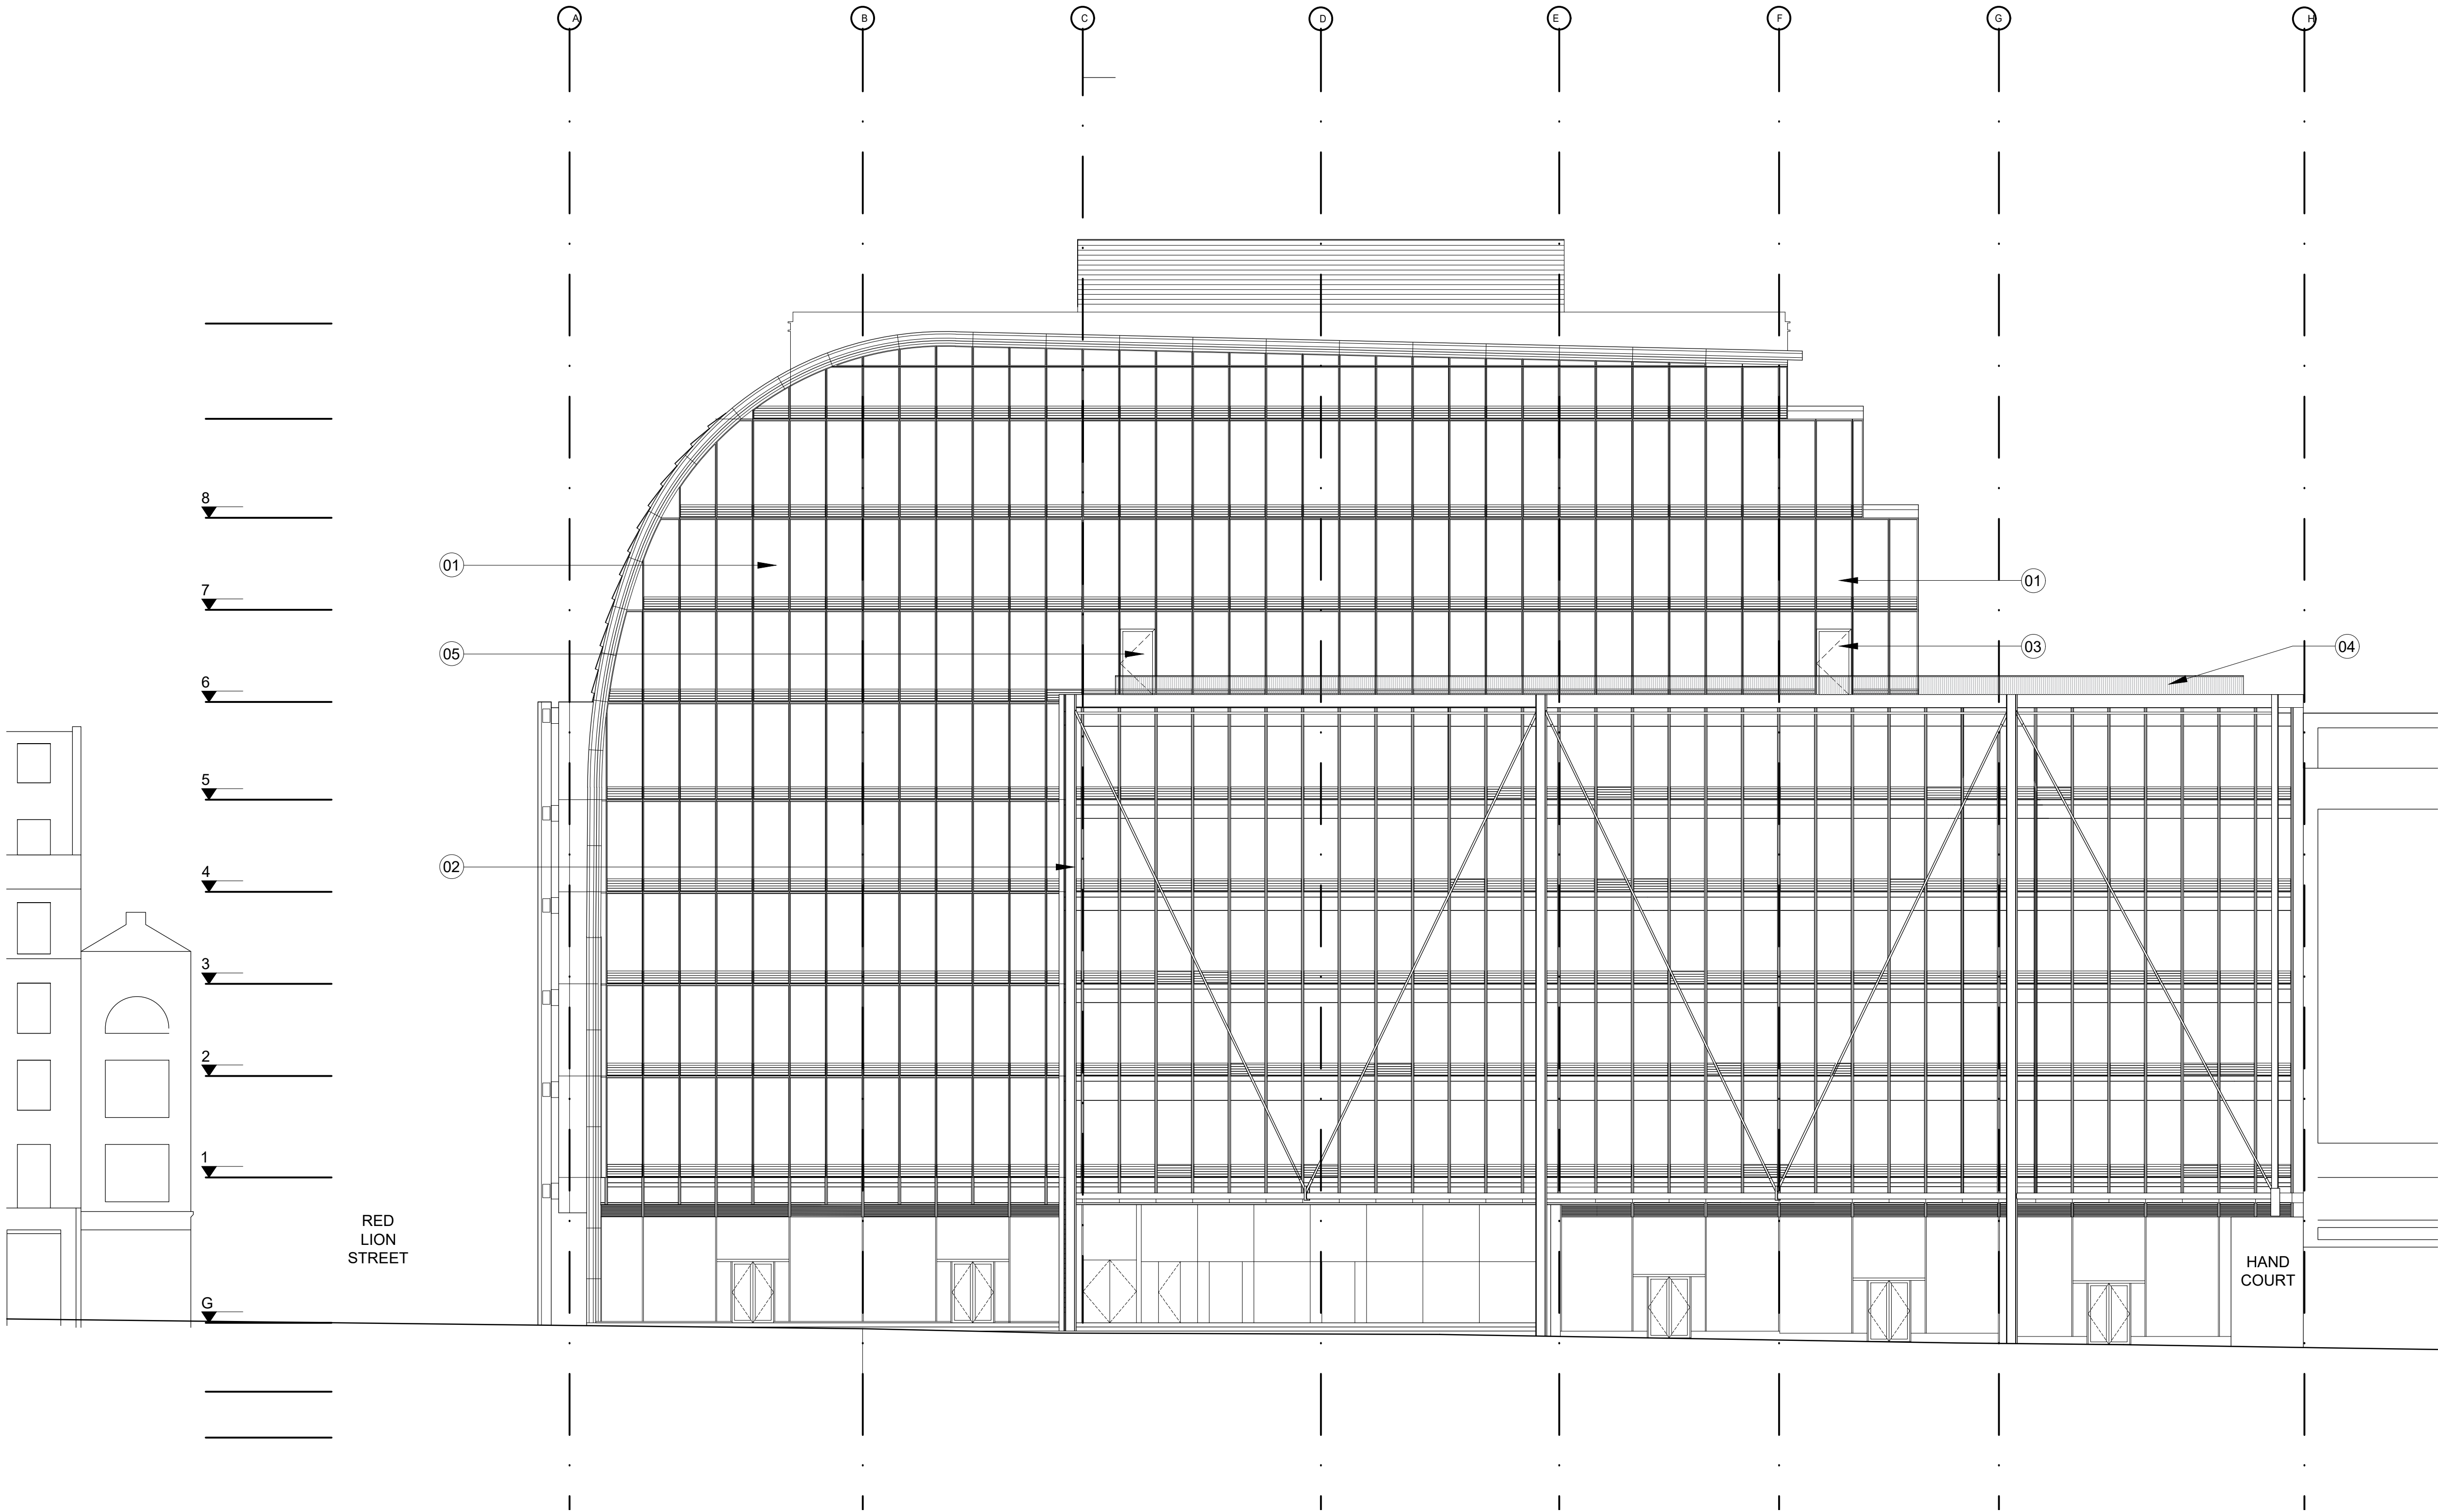

01 High Holborn Elevation
10.277 1:150@A1: 1:300@A3

P3	Issued for Planning	HF	17.04.25
P2	Issued for Planning	TJ	01.02.19
P1	Issued for Planning	TJ	19.12.18

Rev.	Description.	By	Date
------	--------------	----	------

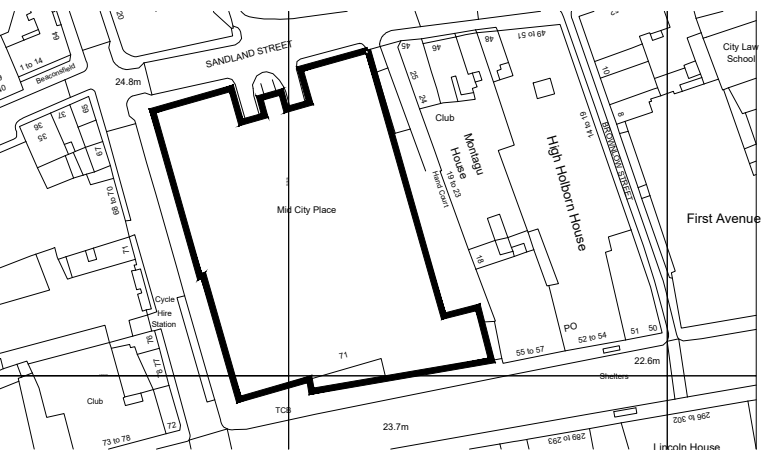

Client
Oxford Properties
Project
Mid City Place 6th Floor Terrace
Title
Proposed High Holborn Elevation

Status	Purpose of issue			RIBA stage
S2	For Planning			02
Project No.	Drawn	Checked	Scale	Rev.
1836	SL	TJ	1:100 @ A1 1:200 @ A3	P3

Drawing No.
1836-BG-00-ZZ-DR-A-20.277

Do not scale from this drawing. The Contractor is to take and check all dimensions on site before work commences. Discrepancies must be reported to the Architect. Subcontractors must verify all dimensions on site before making a shop drawing or commencing manufacturing. This drawing is copyright. ©

© Copyright Barr Gazetas Ltd.
A 10 Heddon Street, London, W1B 4BG
T 0207 636 5581
W www.barrgazetas.com