

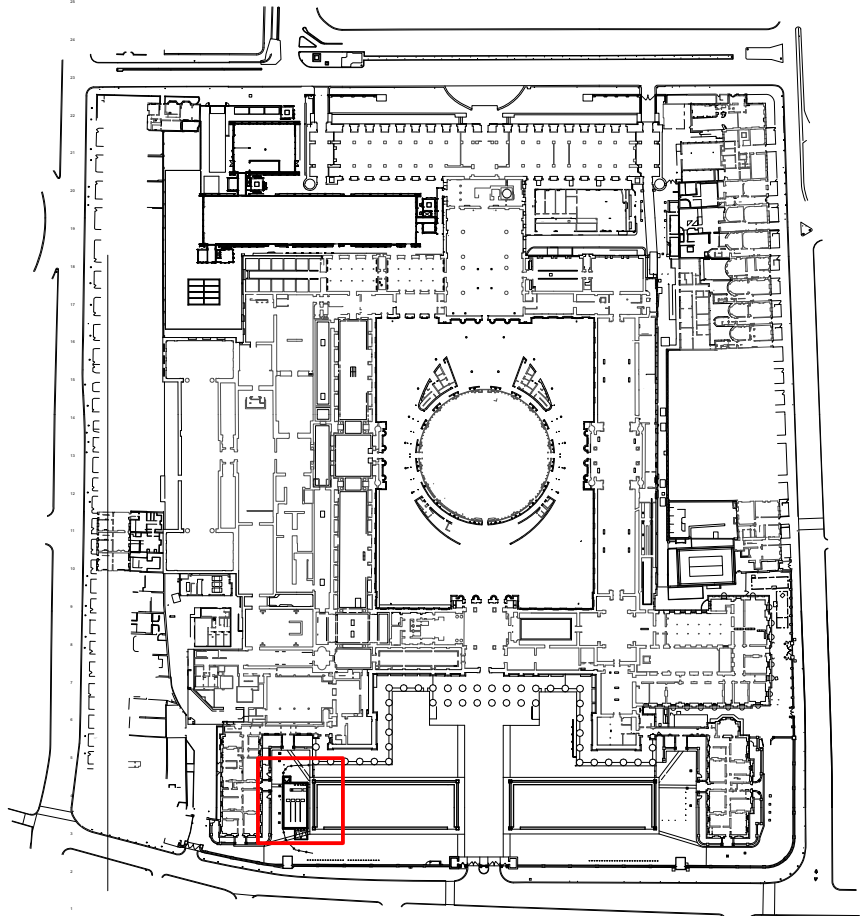


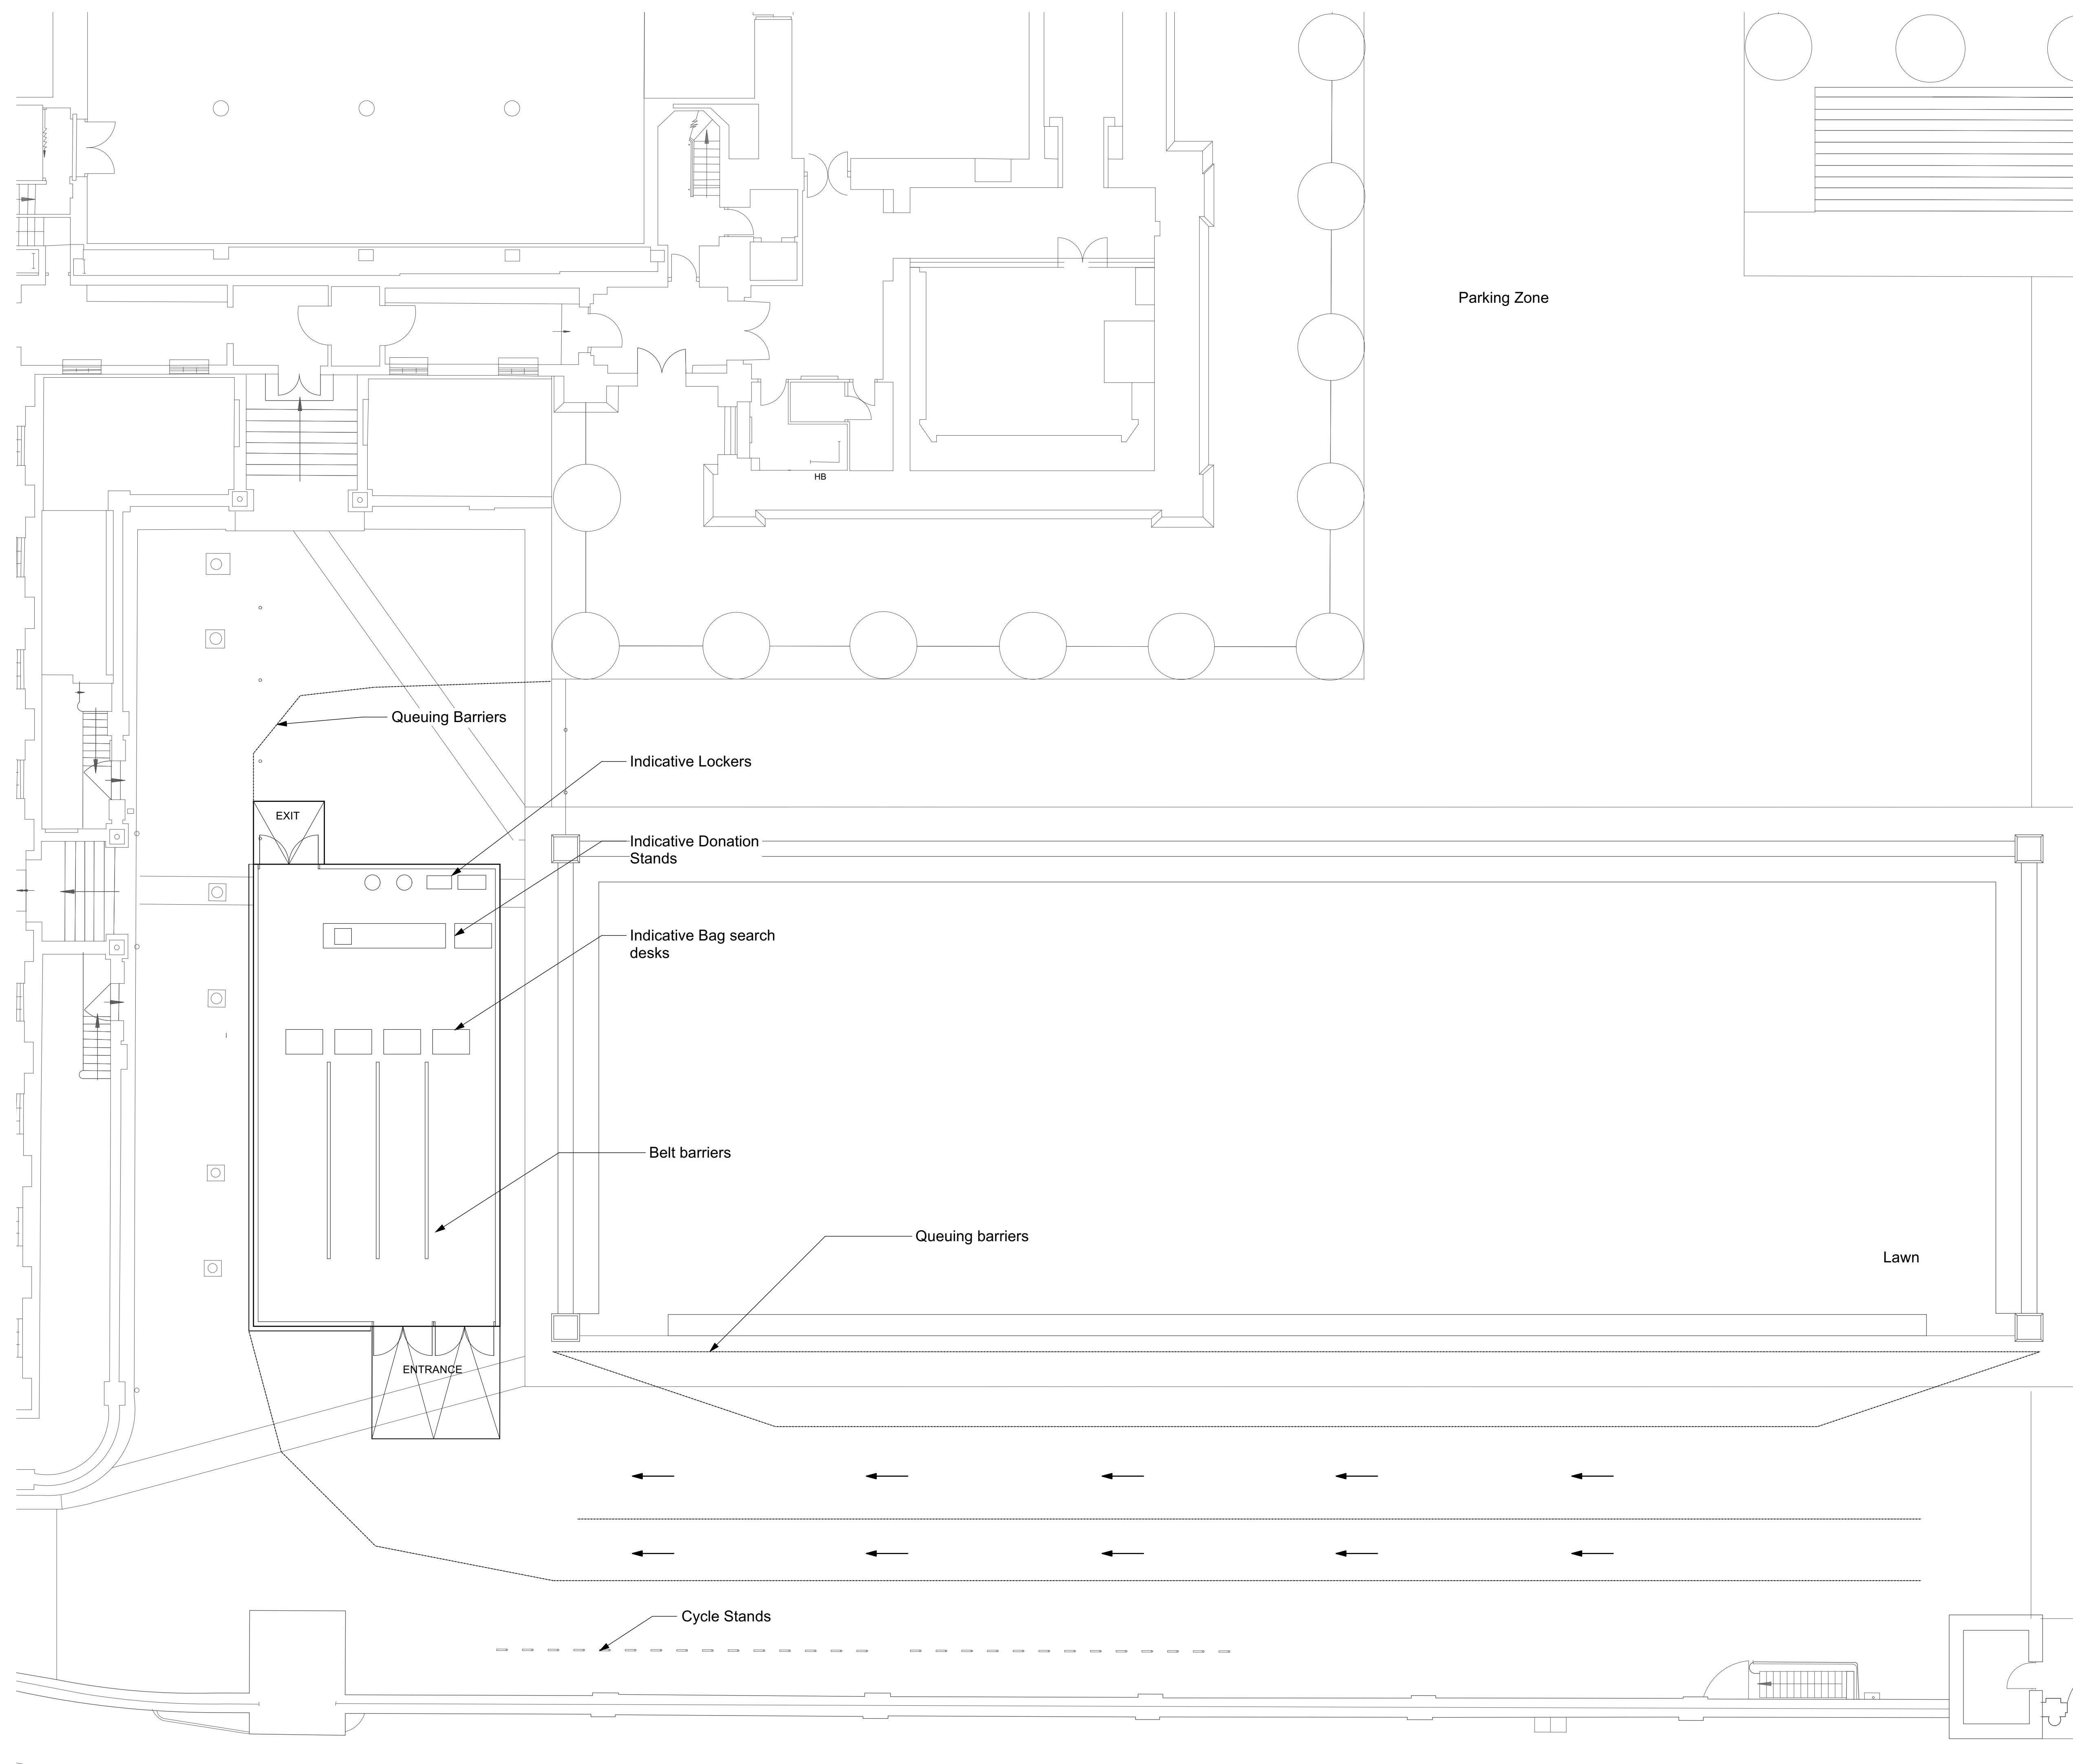

1 Key Plan
Scale: 1:2500

0 2 6 10 M

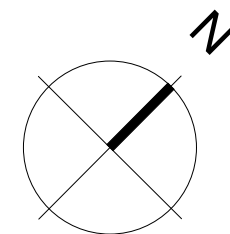

P03	14.04.25	JN	Issued for planning
P02	20.03.25	JN	Issued for planning
P01	23.12.24	EM	
No.	Date	By	Comments
Revisions			

PLANNING
Drawing Status

BRITISH MUSEUM Bag Search Facilities Dannatt, Johnson Architects Unit 1 The Wireworks, 77 Great Suffolk Street, London SE1 0BU Telephone (020) 7357 7100 Fax (020) 7357 7200				
Drawing Title Existing South (West) Forecourt Plan				DJA Ref. 683
Drawing Number 683-DJA-DR-A-11003				
Drawn JN	Checked EM	Scale 1:100@A1	Date Nov 2024	Revision P03