

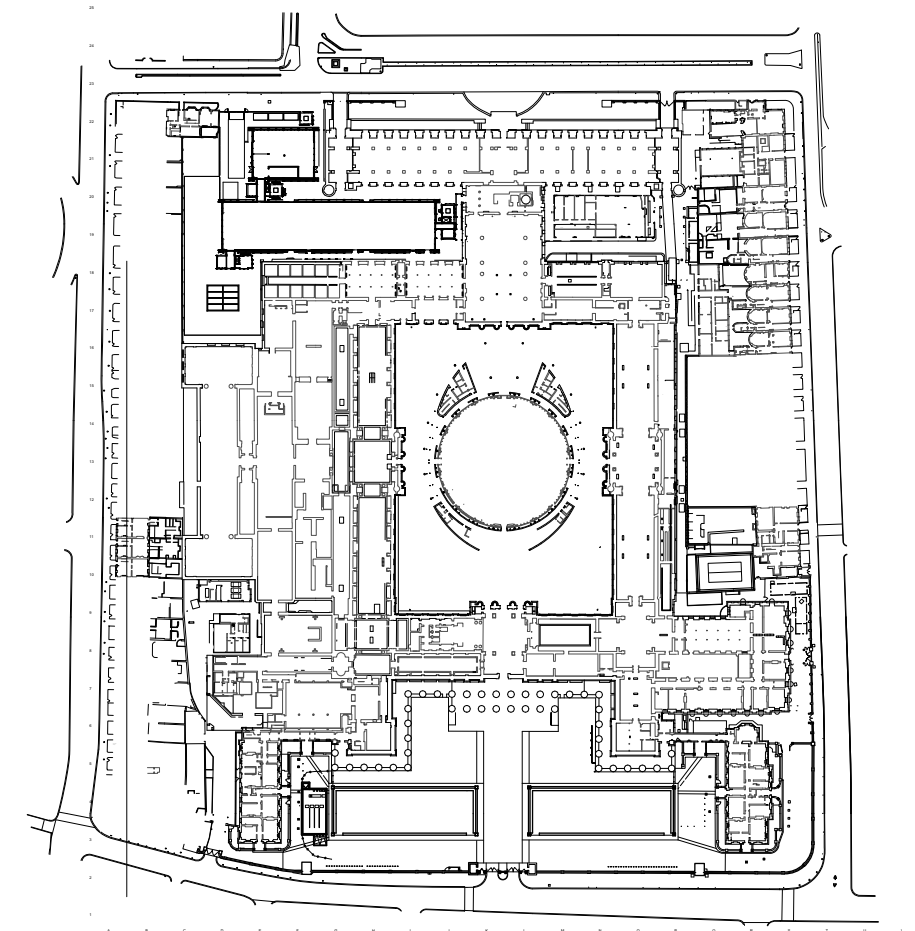


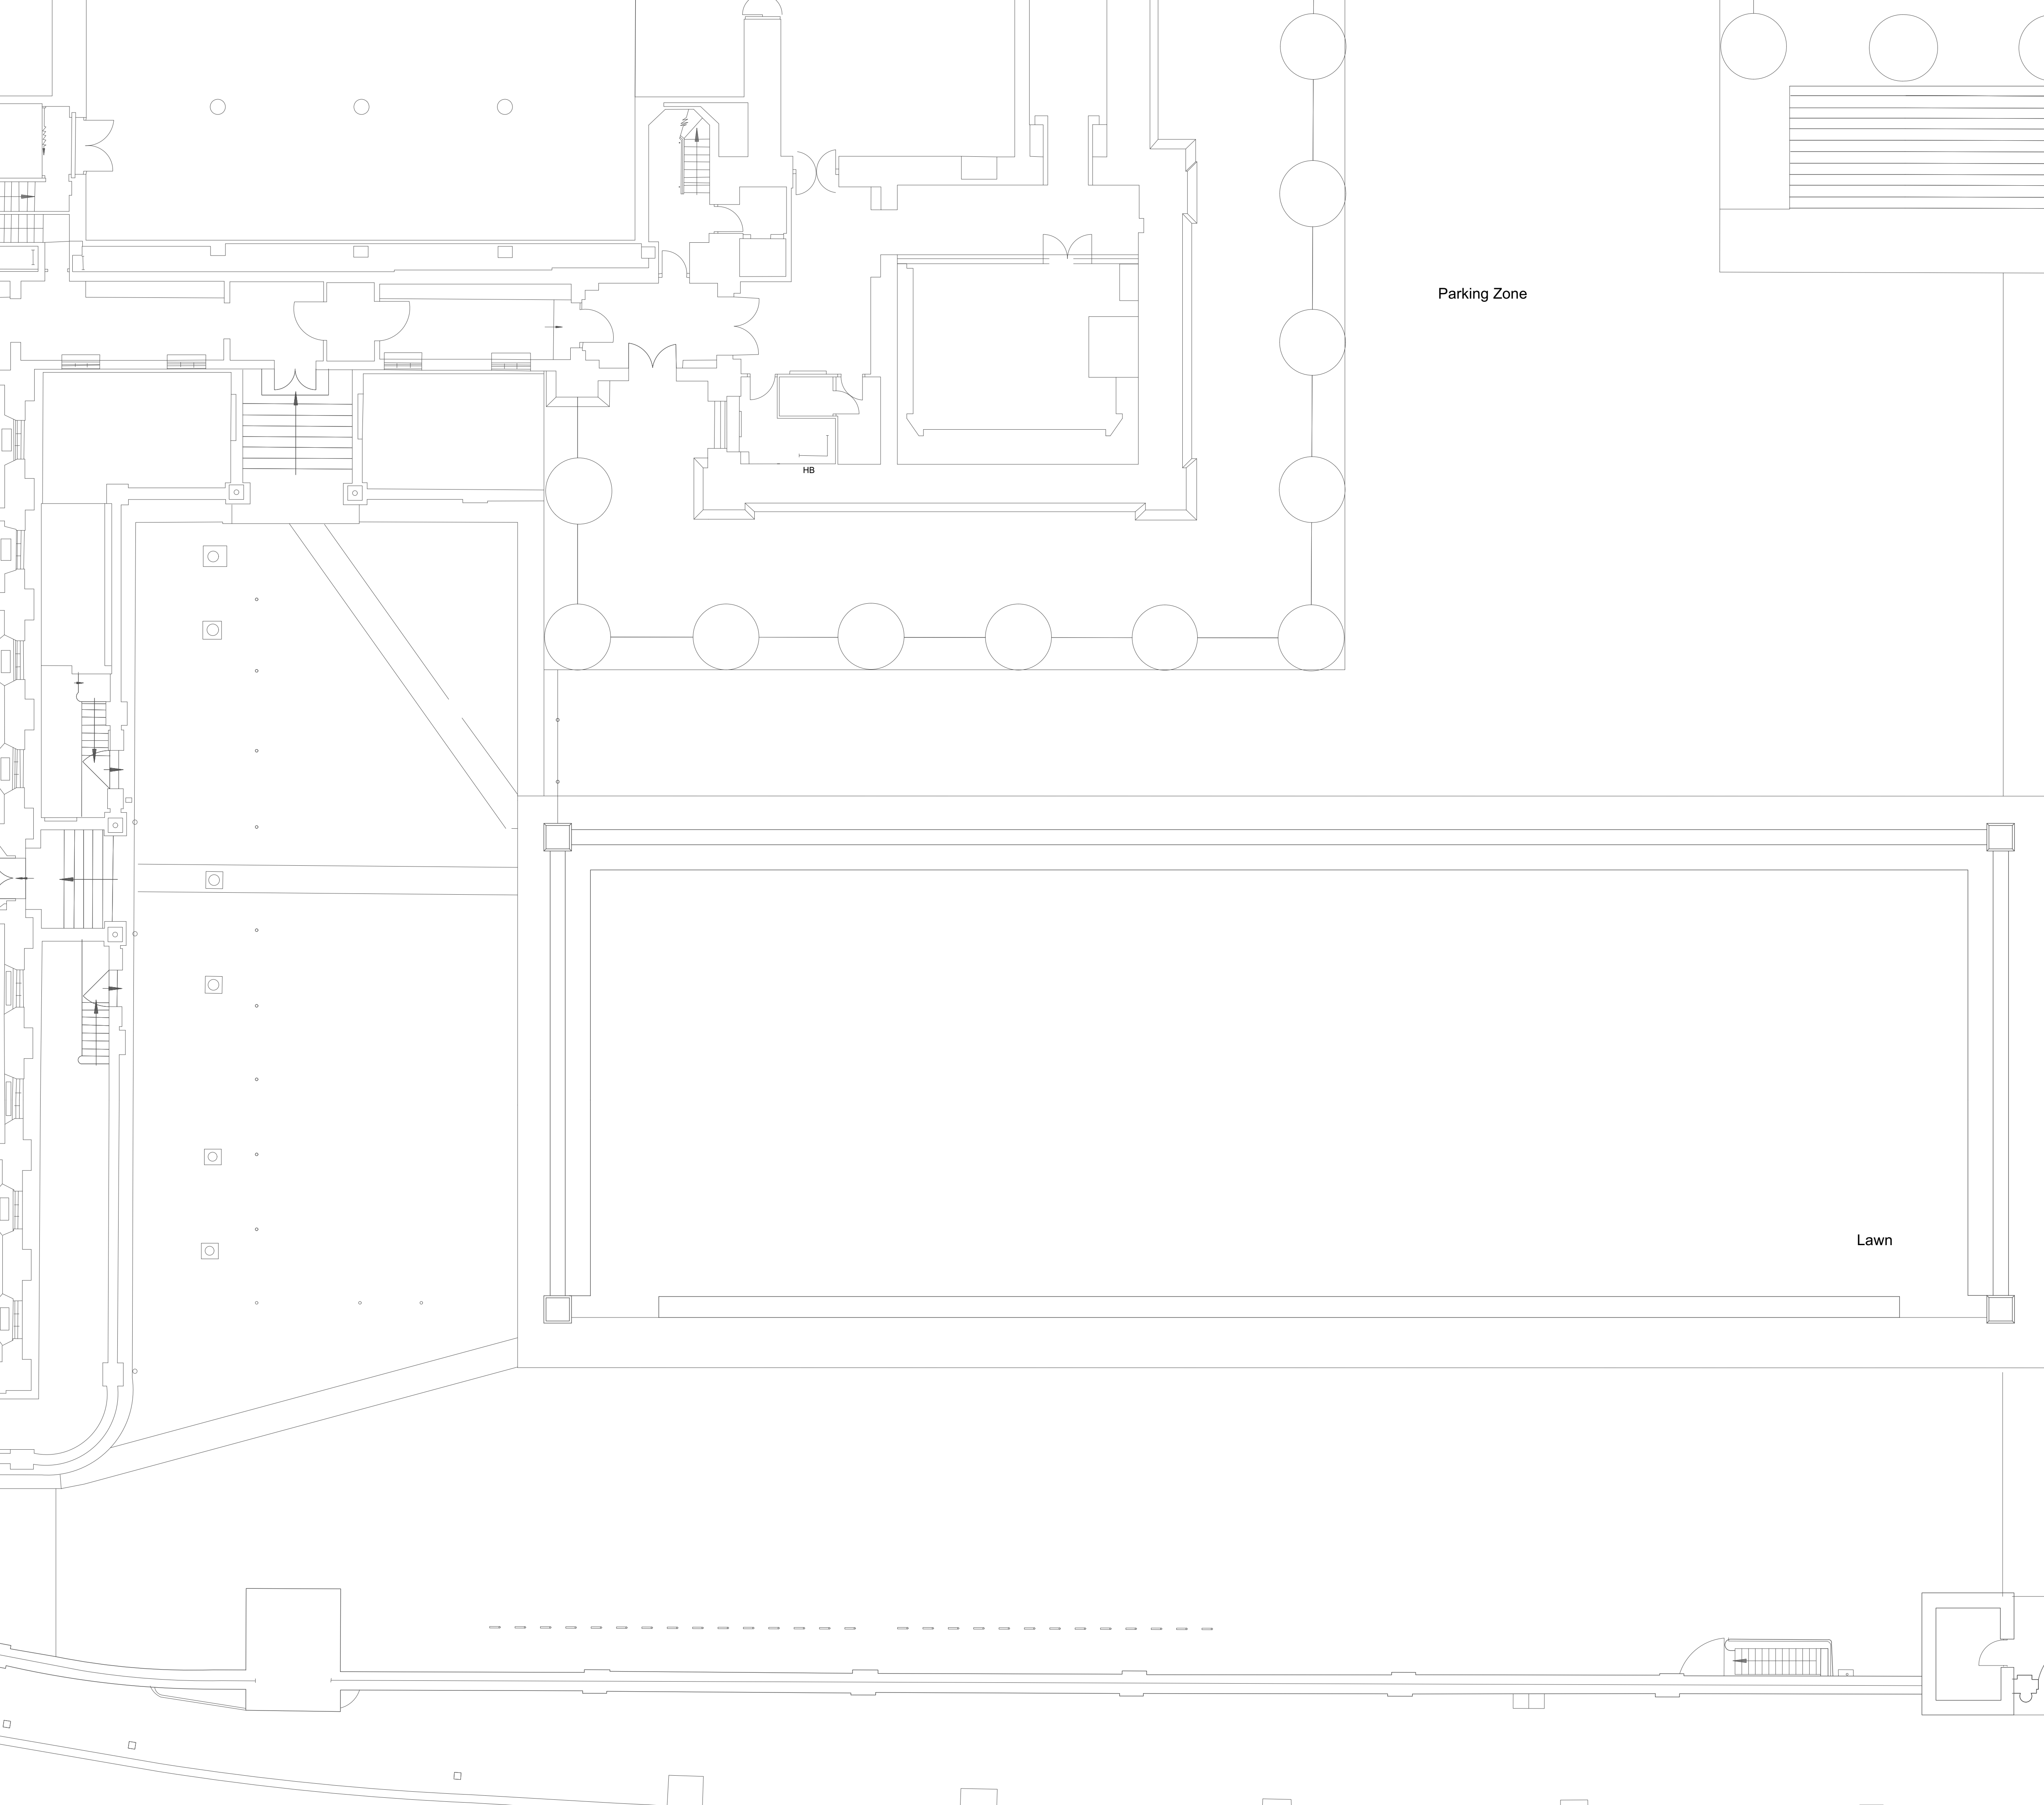

0 2 6 10 M

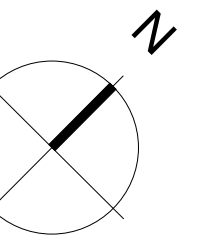

P01	15.04.25	EM	Issued for planning
No.	Date	By	Comments
Revisions			

PLANNING
Drawing Status

BRITISH MUSEUM Bag Search Facilities Dannatt, Johnson Architects Unit 1 The Wireworks, 77 Great Suffolk Street, London SE1 0BU Telephone (020) 7357 7100 Fax (020) 7357 7200				
Drawing Title Proposed South (West) Forecourt Plan				DJA Ref. 683
Drawing Number 683-DJA-DR-A-11005				
Drawn JN	Checked EM	Scale 1:100@A1	Date Nov 2024	Revision P01