

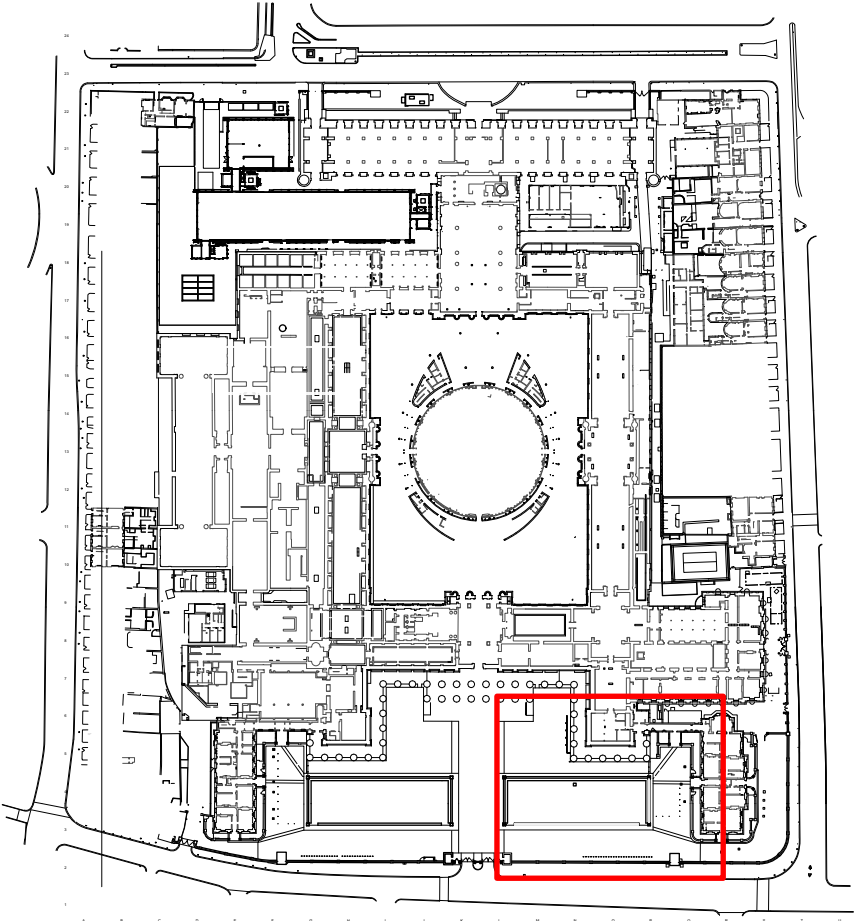


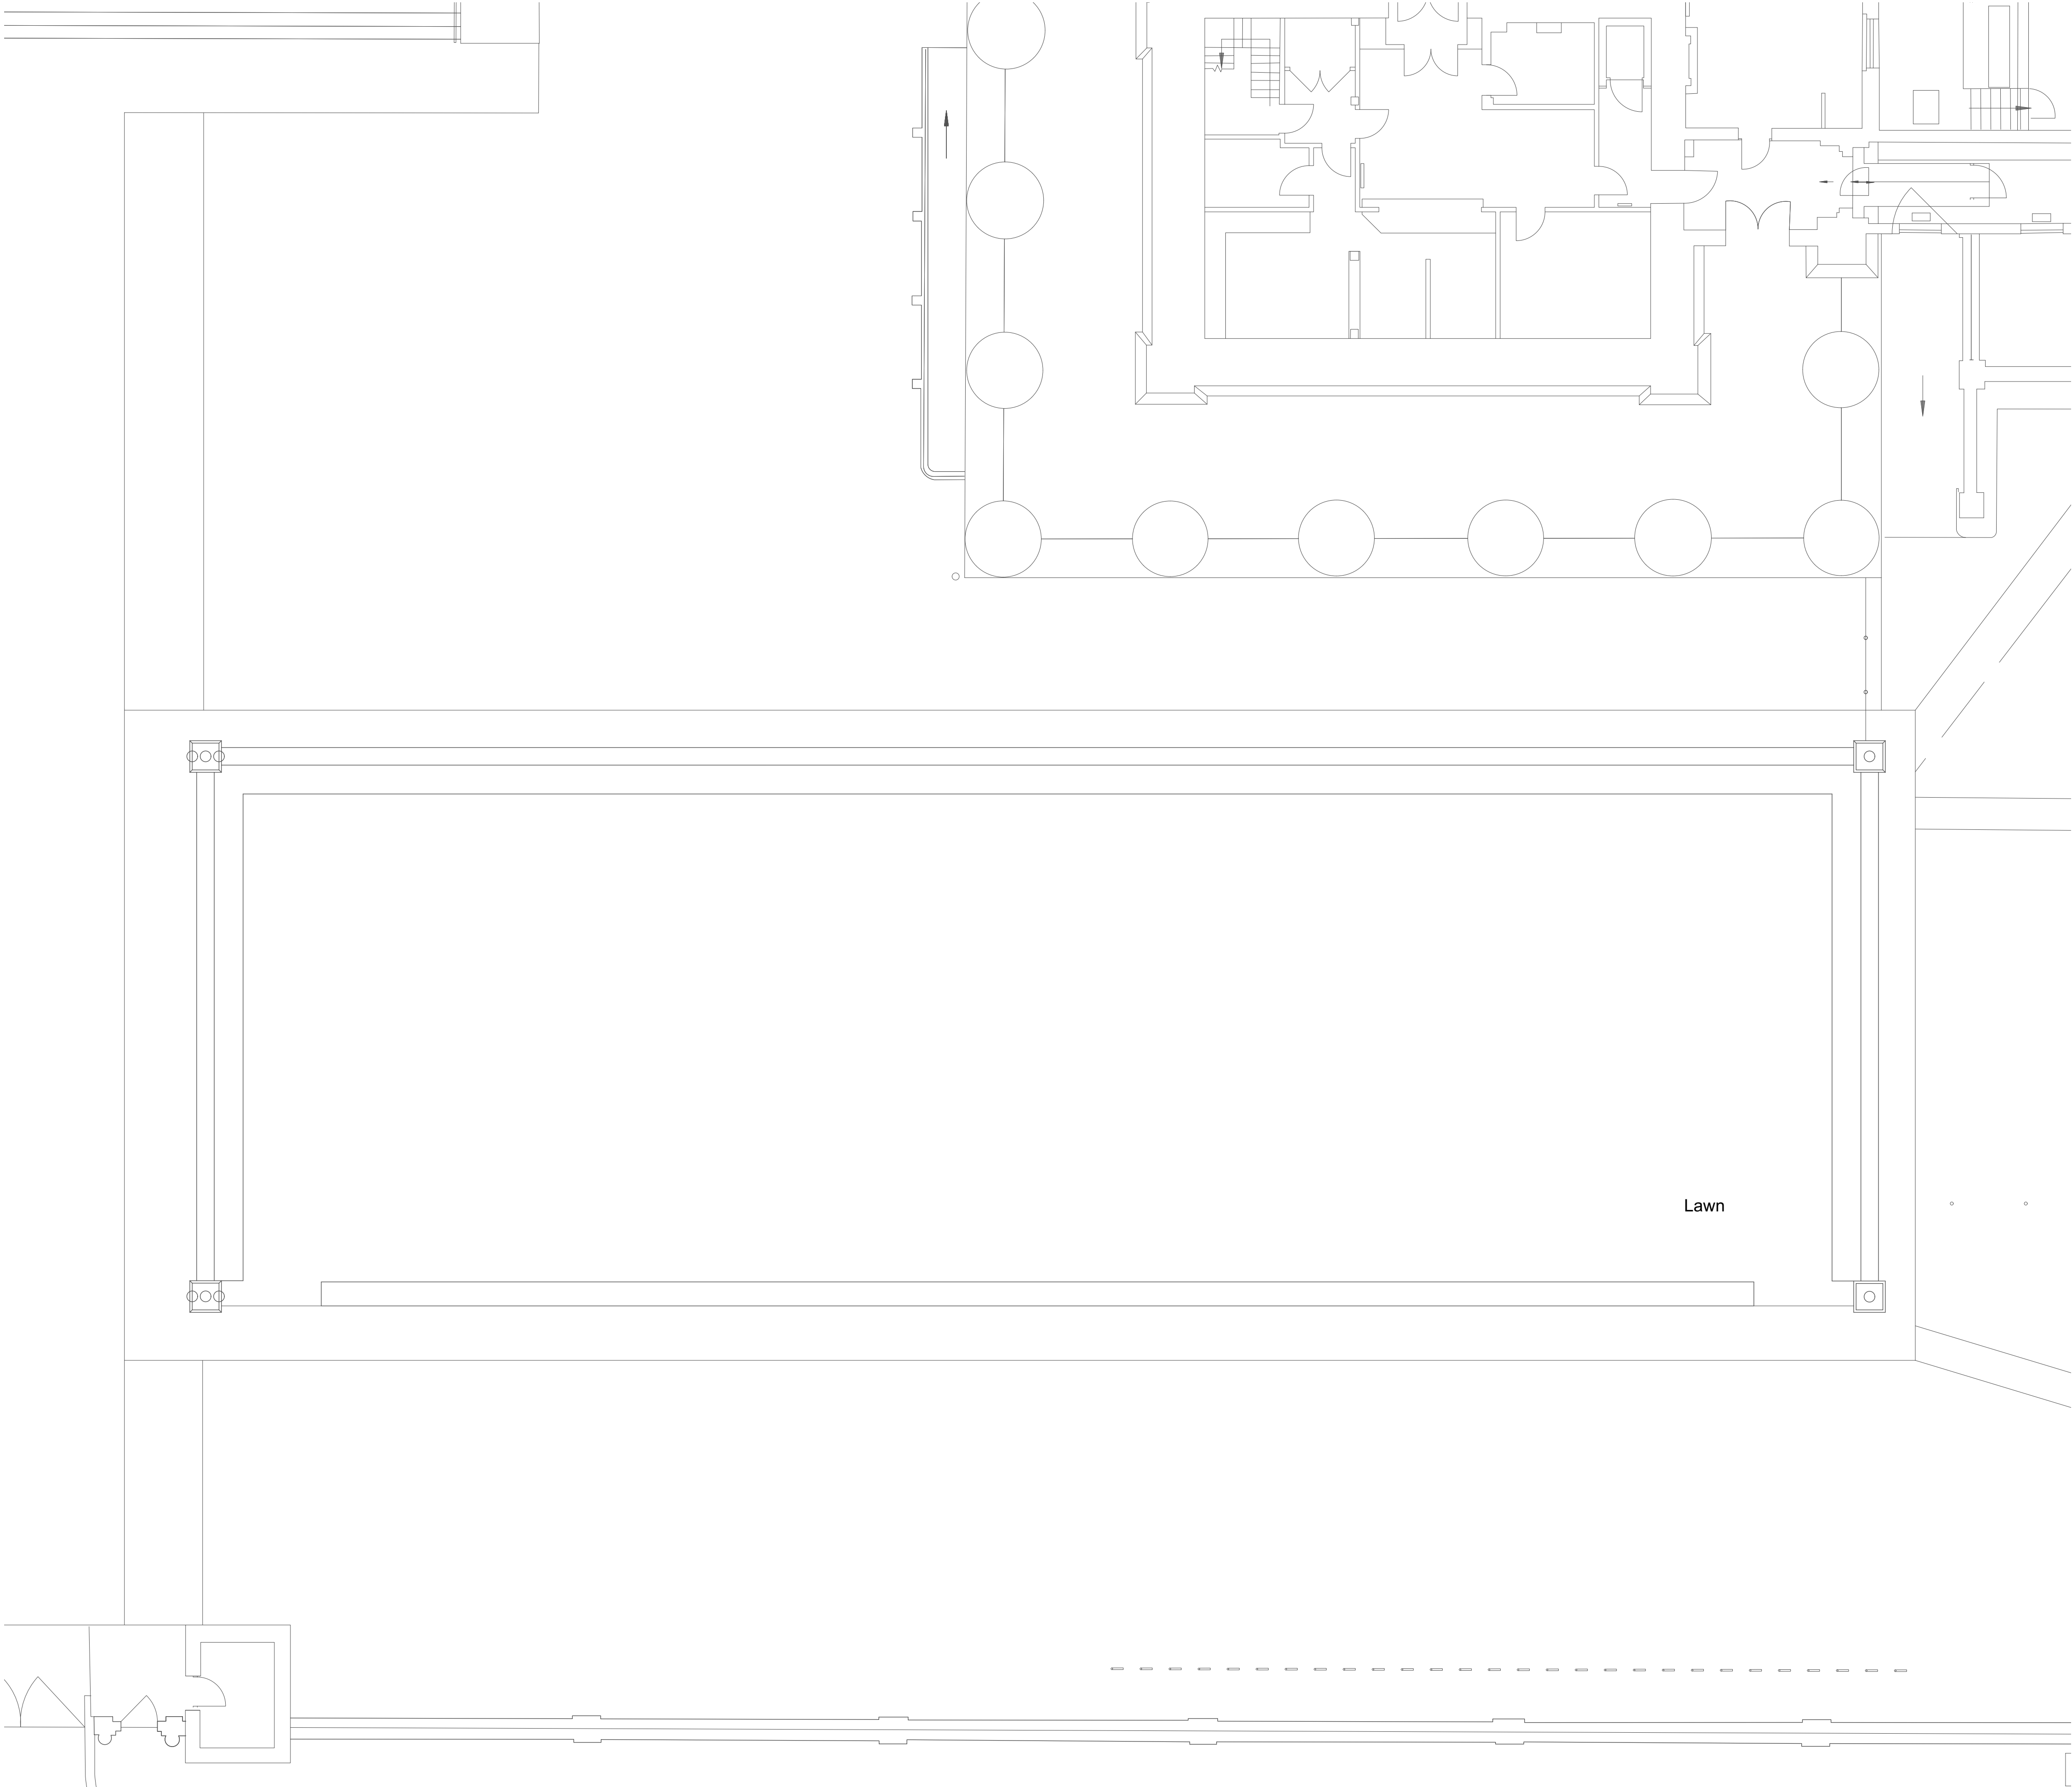

1 Key Plan
Scale: 1:2500

0 2 6 10 M

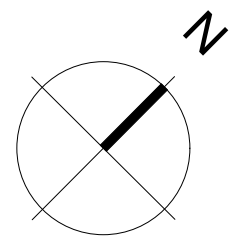

P01	14.04.25	JN	Issued for planning
No.	Date	By	Comments
Revisions			

PLANNING

Drawing Status

BRITISH MUSEUM
Bag Search Facilities

Dannatt, Johnson Architects

Unit 1 The Wireworks, 77 Great Suffolk Street, London SE1 0BU
Telephone (020) 7357 7100 Fax (020) 7357 7200

Drawing Title	DJA Ref.
Existing South (East) Forecourt Plan	683

Drawing Number
683-DJA-DR-A-11006

Drawn	Checked	Scale	Date	Revision
JN	EM	1:100@A1	March 2025	P01