



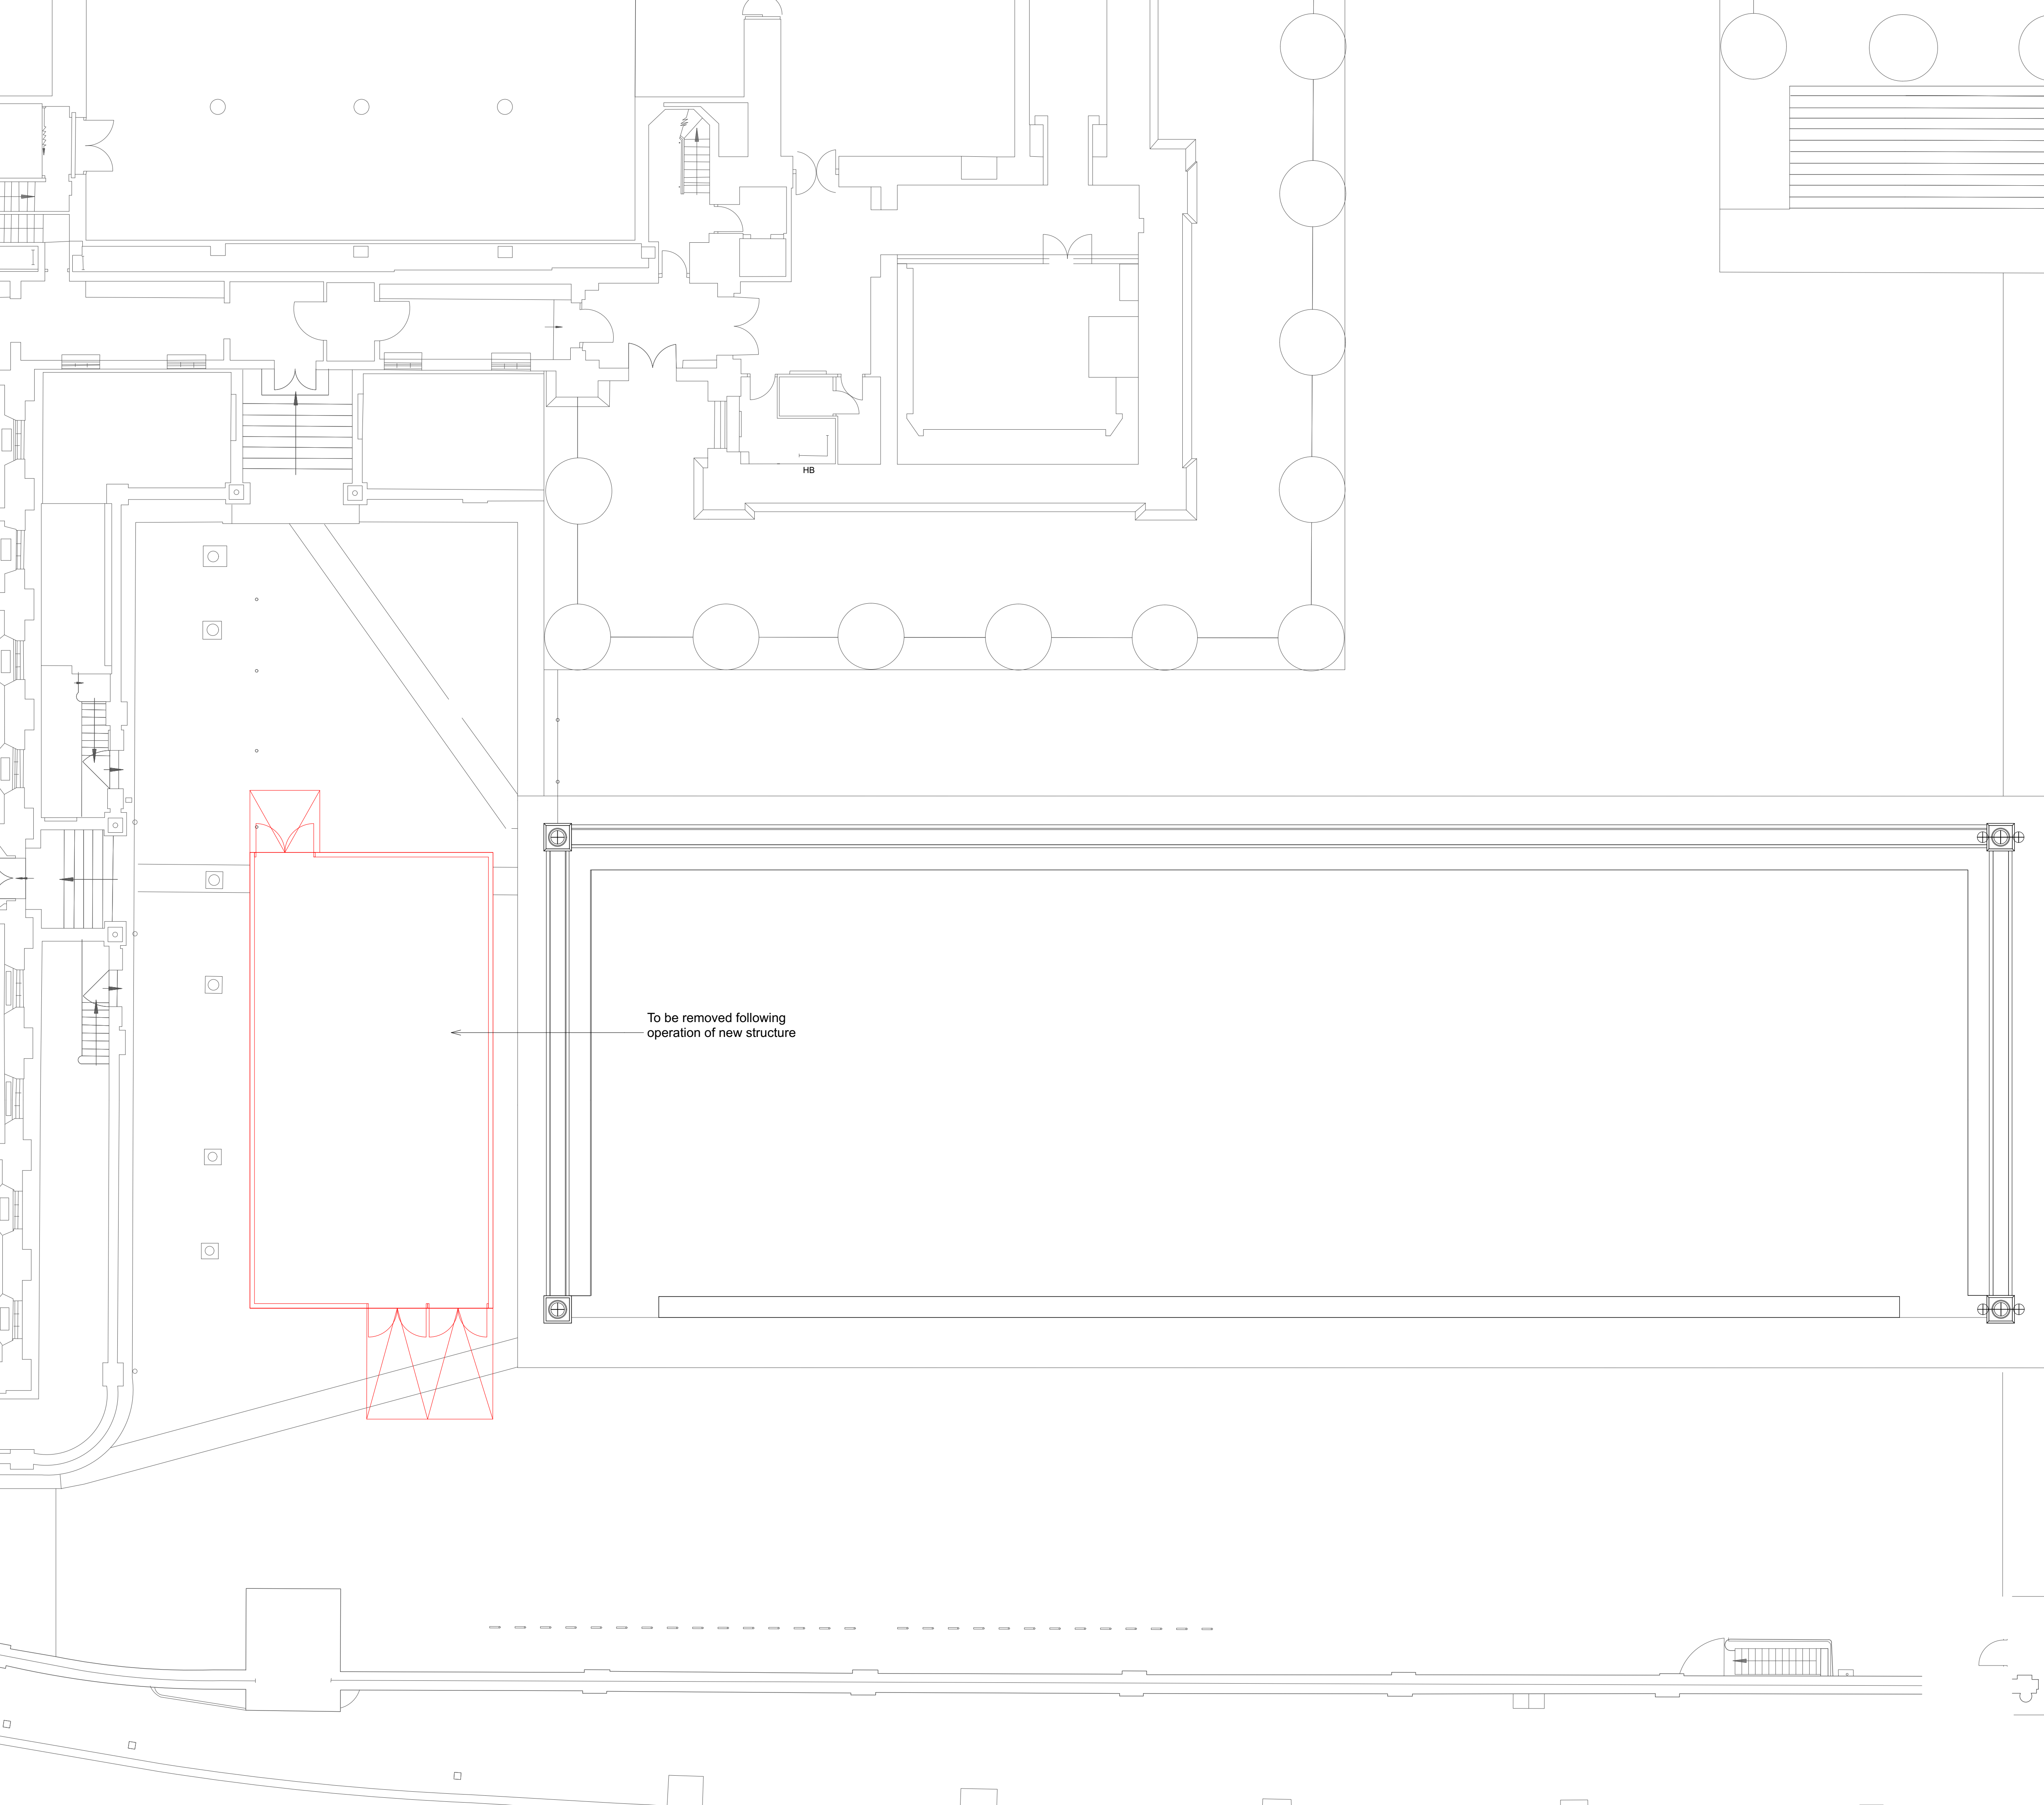


For demolition

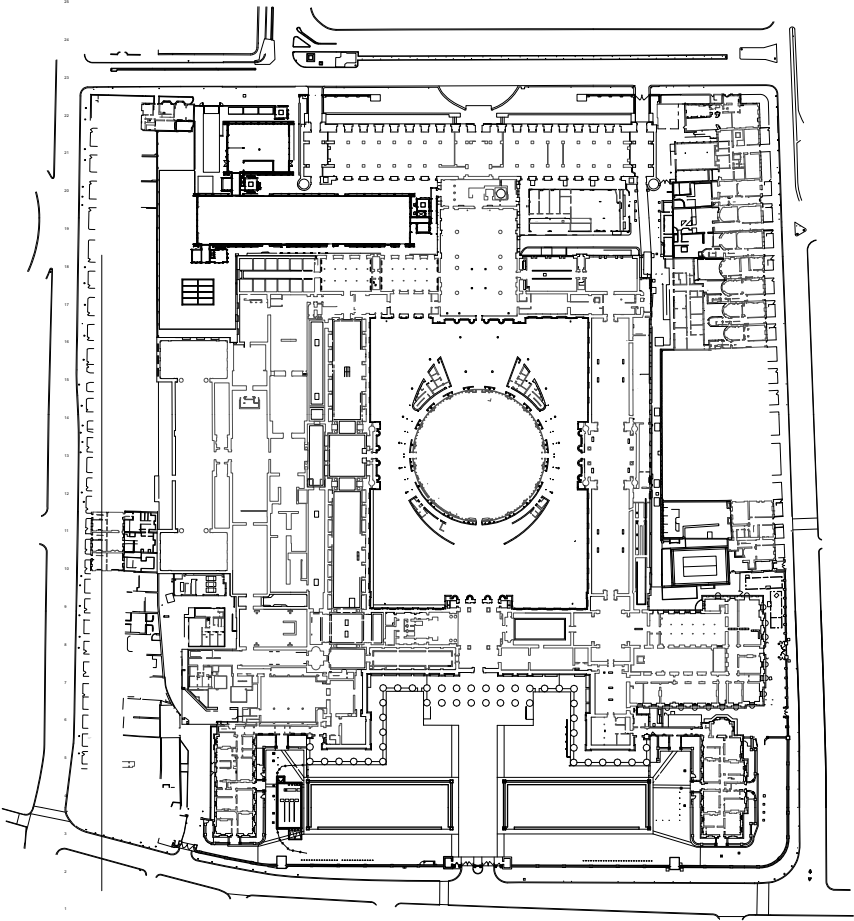

1 Key Plan
Scale: 1:2500

0 2 6 10 M

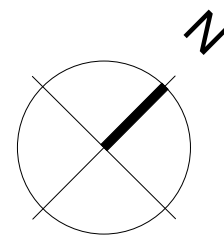

P02	22.04.25	EM	Issued for planning
P01	15.04.25	EM	Issued for planning
No.	Date	By	Comments
Revisions			

PLANNING

Drawing Status

BRITISH MUSEUM
Bag Search Facilities

Dannatt, Johnson Architects

Unit 1 The Wireworks, 77 Great Suffolk Street, London SE1 0BU
Telephone (020) 7357 7100 Fax (020) 7357 7200

Drawing Title	DJA Ref.
Existing South (West) Forecourt Demolition Plan	683

Drawing Number
683-DJA-DR-A-20001

Drawn	Checked	Scale	Date	Revision
JN	EM	1:100@A1	Nov 2024	P02