


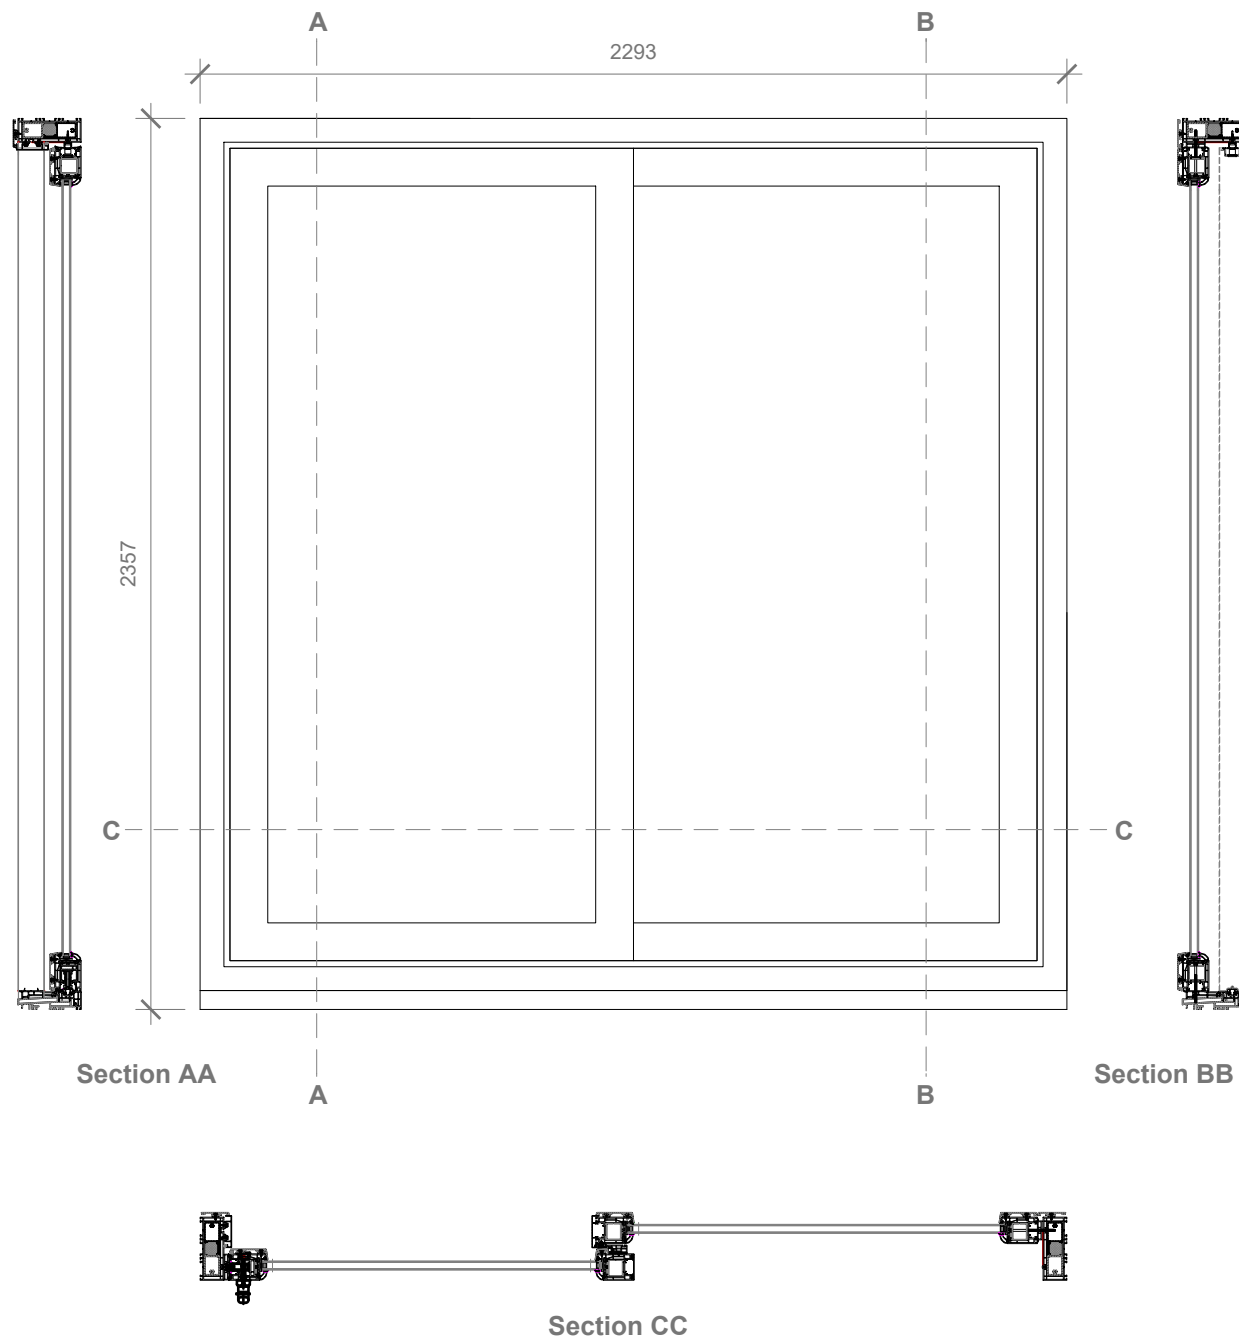

**Manufacturer:** Selecta  
**Type:** Upvc framed double glazed  
**Colour:** White  
**U -value** Min. 1.4w/m2k

New and replacement windows to be double glazed with 16mm argon gap and soft coat low-E glass. Window Energy Rating to be Band C or better and to achieve U-value of 1.6 W/m²K.



- GENERAL NOTES:
1. ALL DIMENSIONS ARE IN MILLIMETER.
  2. VERIFY ALL DIMENSIONS AND CONDITIONS BEFORE BUILDING OR STARTING CONSTRUCTION. NOTIFY THE DESIGNER IMMEDIATELY OF ANY DISCREPANCY OR VARIATION.
  3. ALL WORK TO COMPLY WITH CURRENT BUILDING REGULATIONS AND CODES OF PRACTICE

Title:

## Proposed Door Details

Site Address  
Flat 1-6  
Mahogany House  
51 Lithos Road  
London  
NW3 6EY



Scale: 1:20 @A3  
Date: 08/04/2025  
Drawing No.: 2023/148MH -03  
Drawn By: RO

Revision Date:


|  |  |
|--|--|
|  |  |
|  |  |
|  |  |

e:mail -  
faluckpatel@yahoo.com  
(M) +44 (0) 7871 466 254


**Faluck  
Patel**

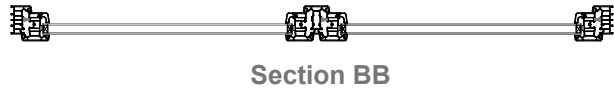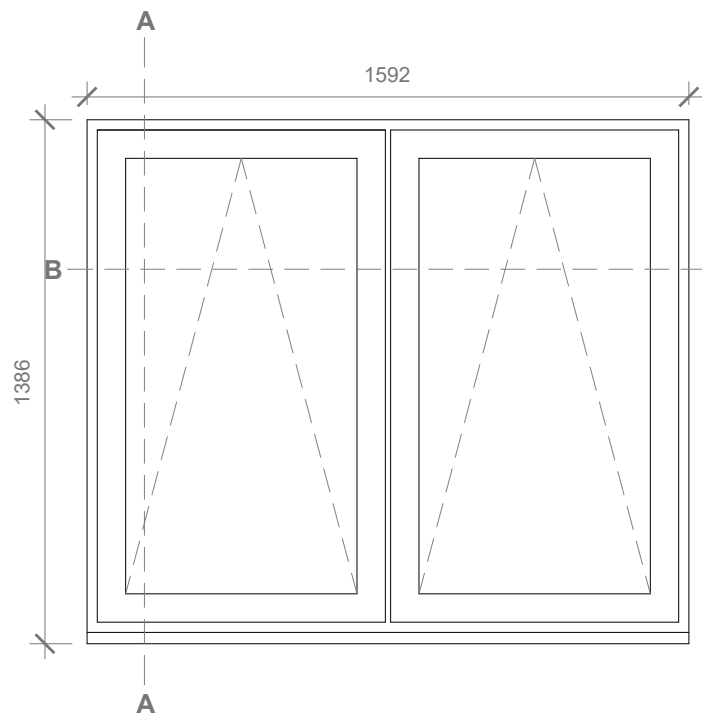


**W1,2 - 1592X1386MM**  
Scale 1:20 (Type-5)

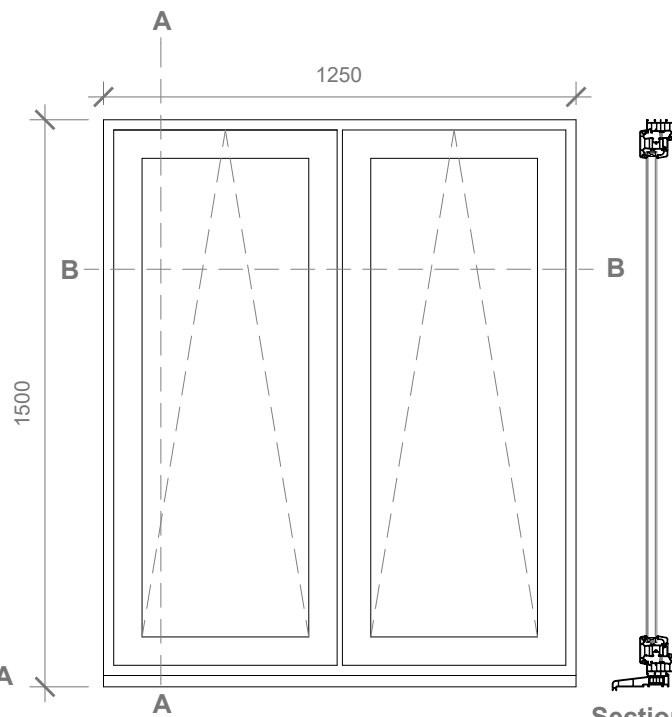


**W 7,8,9,10,11,12 - 1250X1500MM**  
Scale 1:20 (Type-5)

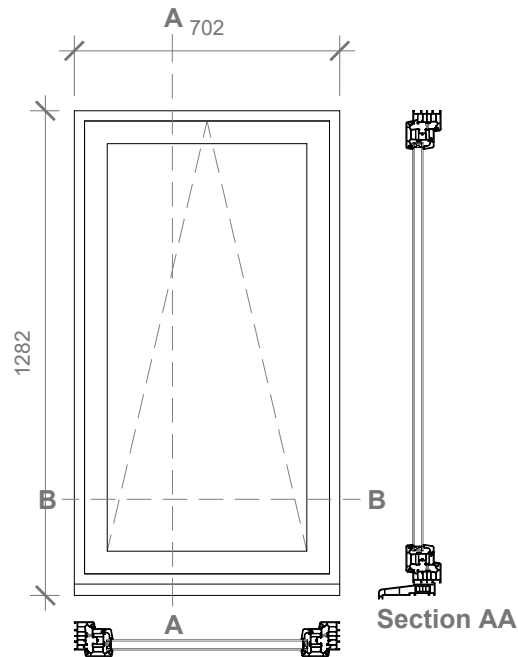

**W4 - 702X1282MM**  
Scale 1:20 (Type-3)

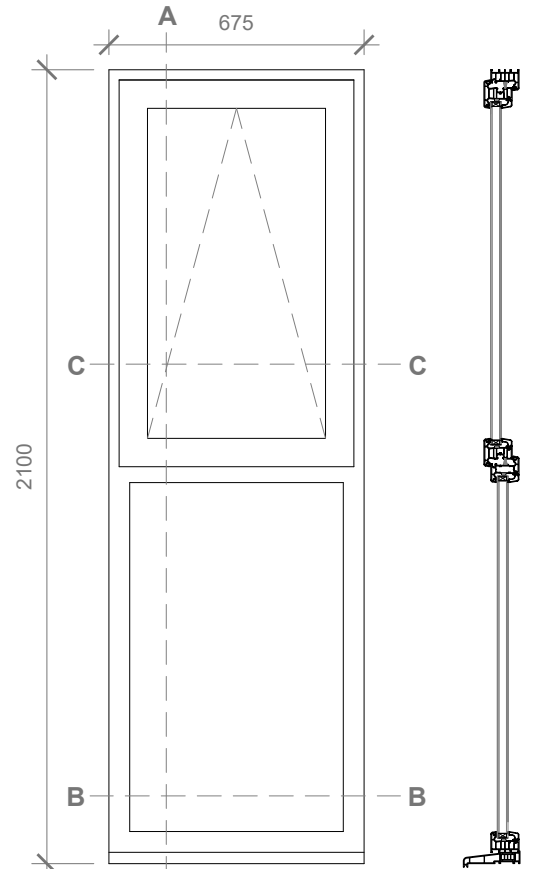

**W3 - 675X2100MM**  
Scale 1:20 (Type-4)

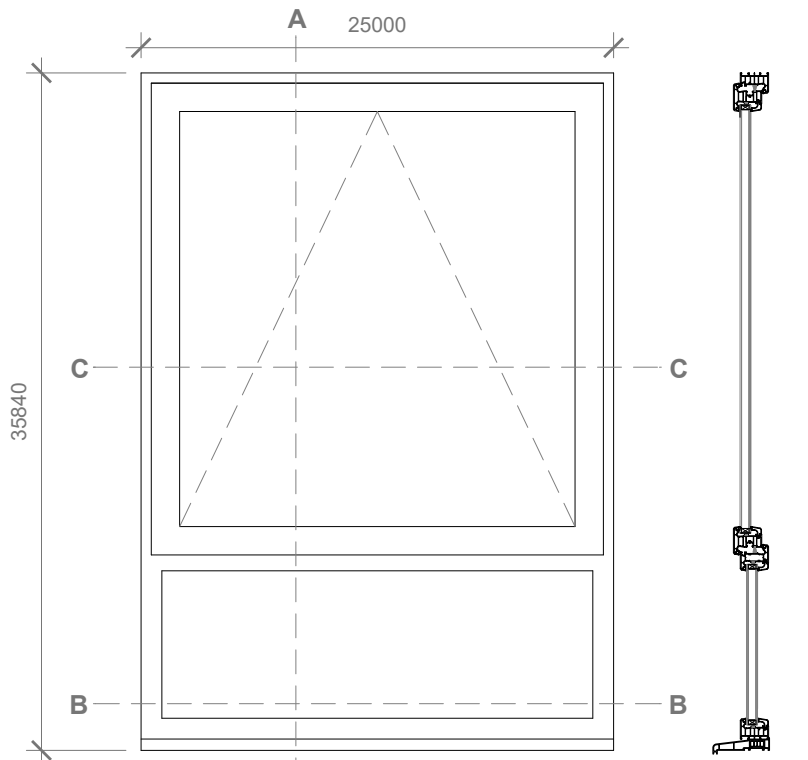

**W 5,6 - 1250X1792MM**  
Scale 1:20 (Type-4)

**Manufacturer:** Selecta  
**Type:** Upvc framed double glazed  
**Colour:** White  
**U -value** Min. 1.4w/m2k

New and replacement windows to be double glazed with 16mm argon gap and soft coat low-E glass. Window Energy Rating to be Band C or better and to achieve U-value of 1.6 W/m²K.

- GENERAL NOTES:**
1. ALL DIMENSIONS ARE IN MILLIMETER.
  2. VERIFY ALL DIMENSIONS AND CONDITIONS BEFORE BUILDING OR STARTING CONSTRUCTION. NOTIFY THE DESIGNER IMMEDIATELY OF ANY DISCREPANCY OR VARIATION.
  3. ALL WORK TO COMPLY WITH CURRENT BUILDING REGULATIONS AND CODES OF PRACTICE

Title:

## Proposed Windows Details

Site Address

Flat 1-6  
Mahogany House  
51 Lithos Road  
London  
NW3 6EY

Scale: 1:20 @A3

Date: 08/04/2025

Drawing No.:  
2023/148MH -04

Drawn By:

RO

Revision Date:

|                                                               |  |
|---------------------------------------------------------------|--|
|                                                               |  |
|                                                               |  |
|                                                               |  |
| e:mail -<br>faluckpatel@yahoo.com<br>(M) +44 (0) 7871 466 254 |  |

**Faluck  
Patel**



# Faluck Patel