



- PROPOSED SECTIONS & ELEVATIONS NOTES
- ALL SERVICES SHOWN ON THIS DRAWING ARE INCLUDED FOR SCALE, SPATIAL CONTEXT & COORDINATION ONLY. PLEASE REFER TO INDIVIDUAL CONSULTANTS INFORMATION FOR DETAILS.
  - DO NOT SCALE DRAWING, USE FIGURED DIMENSIONS ONLY.
  - ALL DIMENSIONS ARE IN MILLIMETERS.
  - ANY DISCREPANCIES FOUND BETWEEN ARCHITECTURAL DRAWINGS & SPECIFICATION AND/OR ANY OTHER CONSULTANTS DRAWINGS & SPECIFICATIONS ARE TO BE REPORTED TO THE ARCHITECT AND RELEVANT CONSULTANT FOR CLARIFICATION AND APPROVAL.
  - DRAWING TO BE READ IN CONJUNCTION WITH 2000 SERIES GA PLANS & 3100 SERIES LOUVRES DRAWINGS, NBS SPECIFICATIONS AND OTHER RELEVANT INFORMATION.

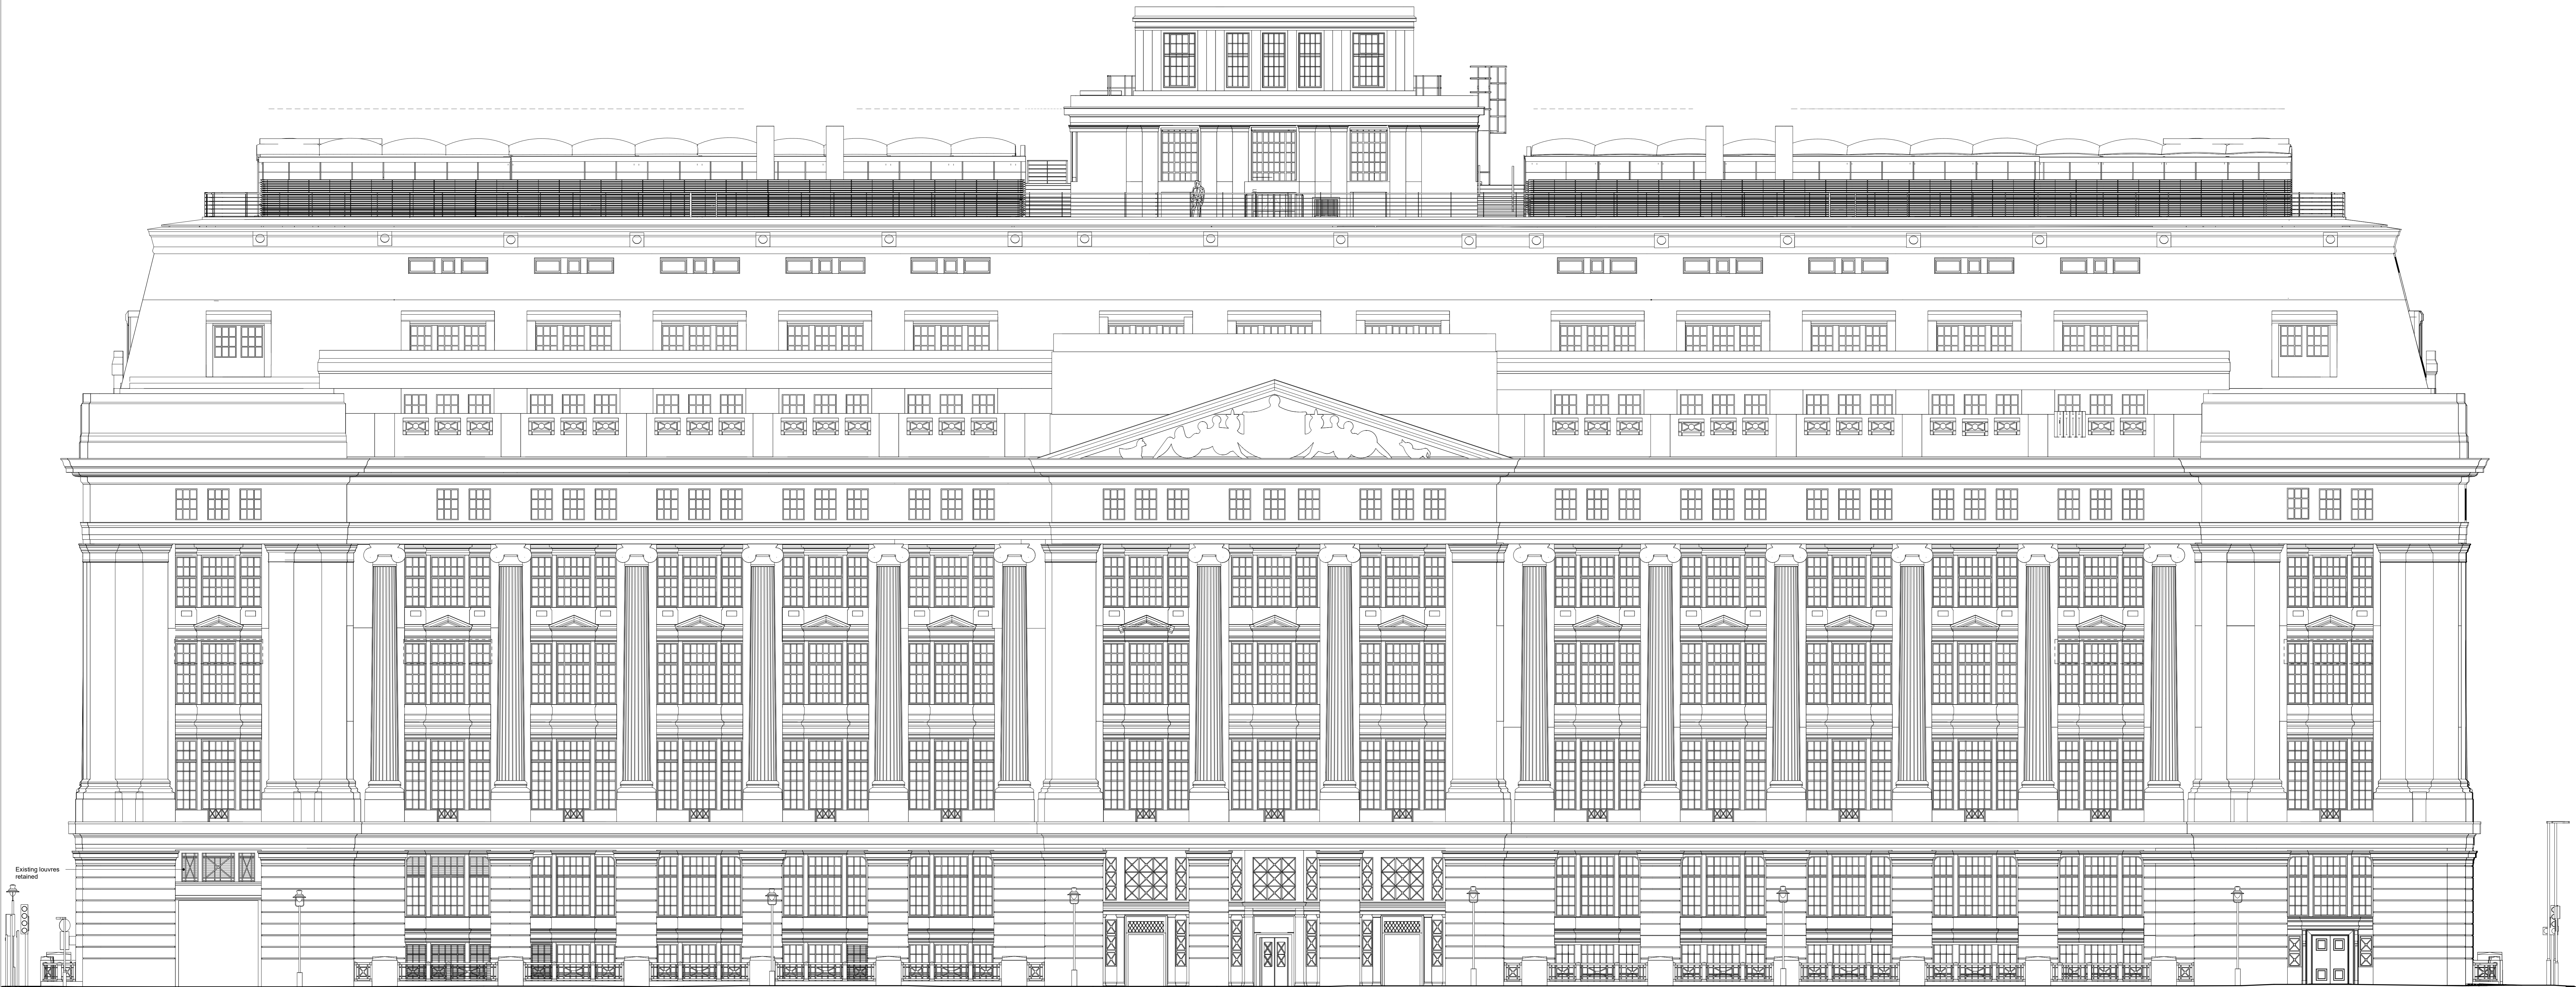

1 2050 - Elevation - Proposed - Bloomsbury Square  
1 : 100

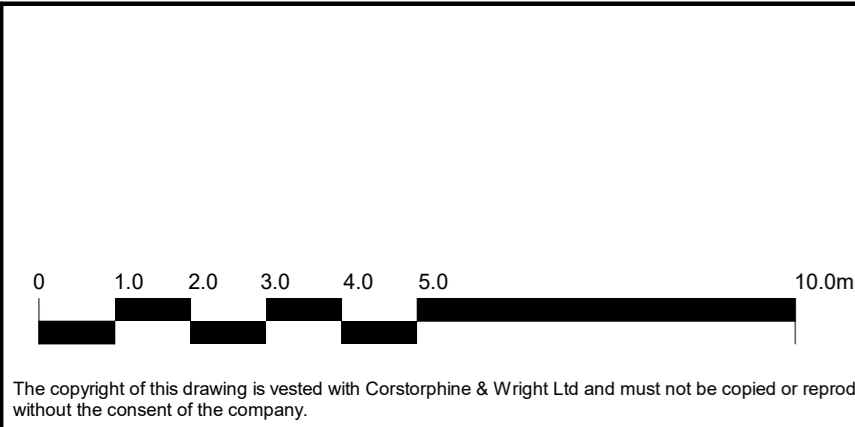

CR1	Final Issue	18.02.2025	TJ	MS
Rev.	Description	Date	Drw.	CHK.

DRAWING PACKAGE REFERENCES

0200 Series - Existing Plans, Sections & Elevations  
1100 Series - Demolition  
2000 Series - Proposed Plans, Sections & Elevations  
2200 Series - Fire Strategy  
2300 Series - Small Power Setting out  
2400 Series - Wall Types  
2500 Series - Floor Finishes

2600 Series - Ceiling Finishes  
2700 Series - Setting Out  
2900 Series - Wall Finishes  
3000 Series - External Details  
4000 Series - Internal Details  
5000 Series - Schedules

Client:  
Oxford Victoria House Ltd.

Project:  
Victoria House

Drawing Title:  
Elevation - Proposed - Bloomsbury Square

Status:  
FINAL ISSUE

Corstorphine & Wright

London Studio  
21/27 Lisle's Conduit Street, Holborn, London, WC1N 3NL  
020 7461 9555

corstorphine-wright.com

Drawing No.

VTH-CWA-ZZ-ZZ-DR-A-2050

Date

ATJ

Checked

RS

Paper Size

A0

Scale

1 : 100

Subsity

CR

Revision

CR1

Date

18/02/2025

FINAL ISSUE