
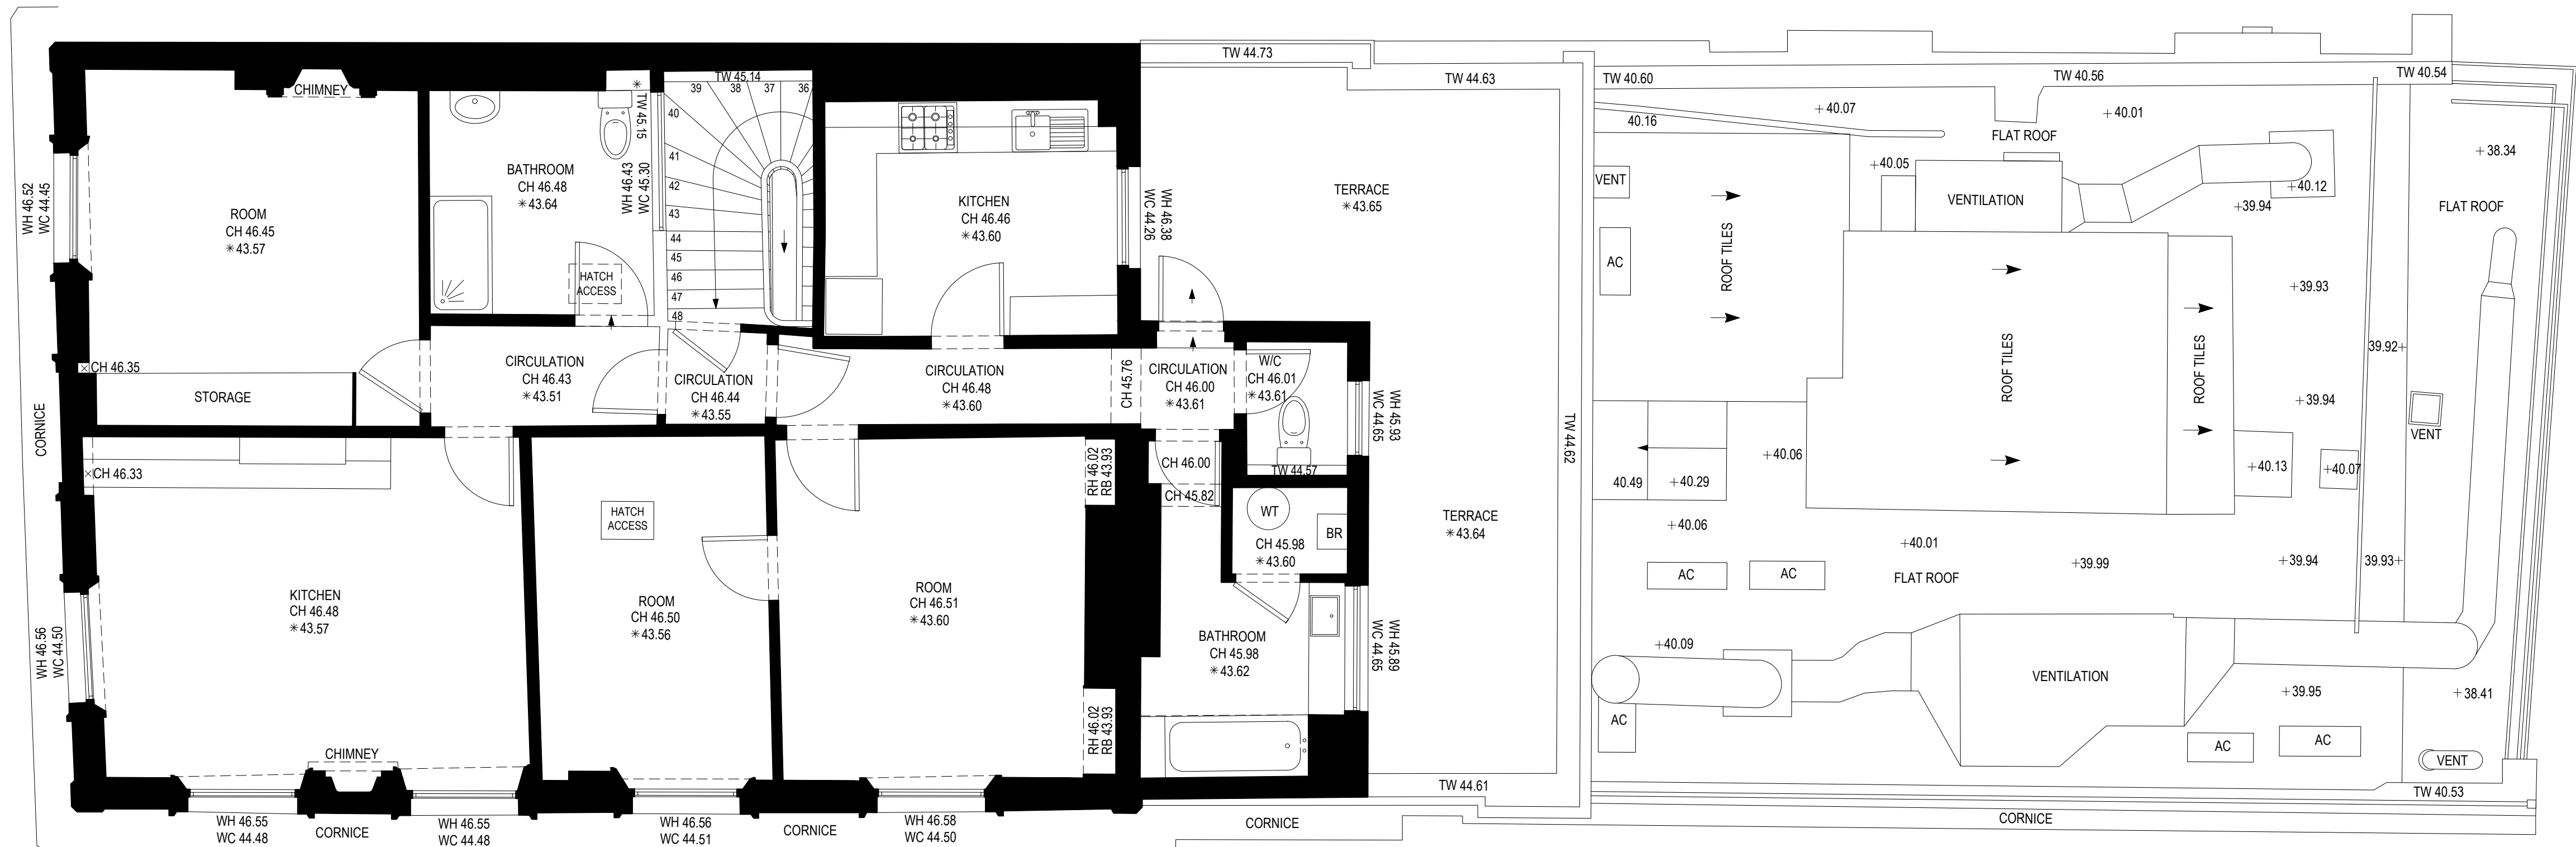


REVISION	DATE	BY	DESCRIPTION	CHECKED
REFERENCE FILES				
-				
NOTES				
-				
LEGEND				

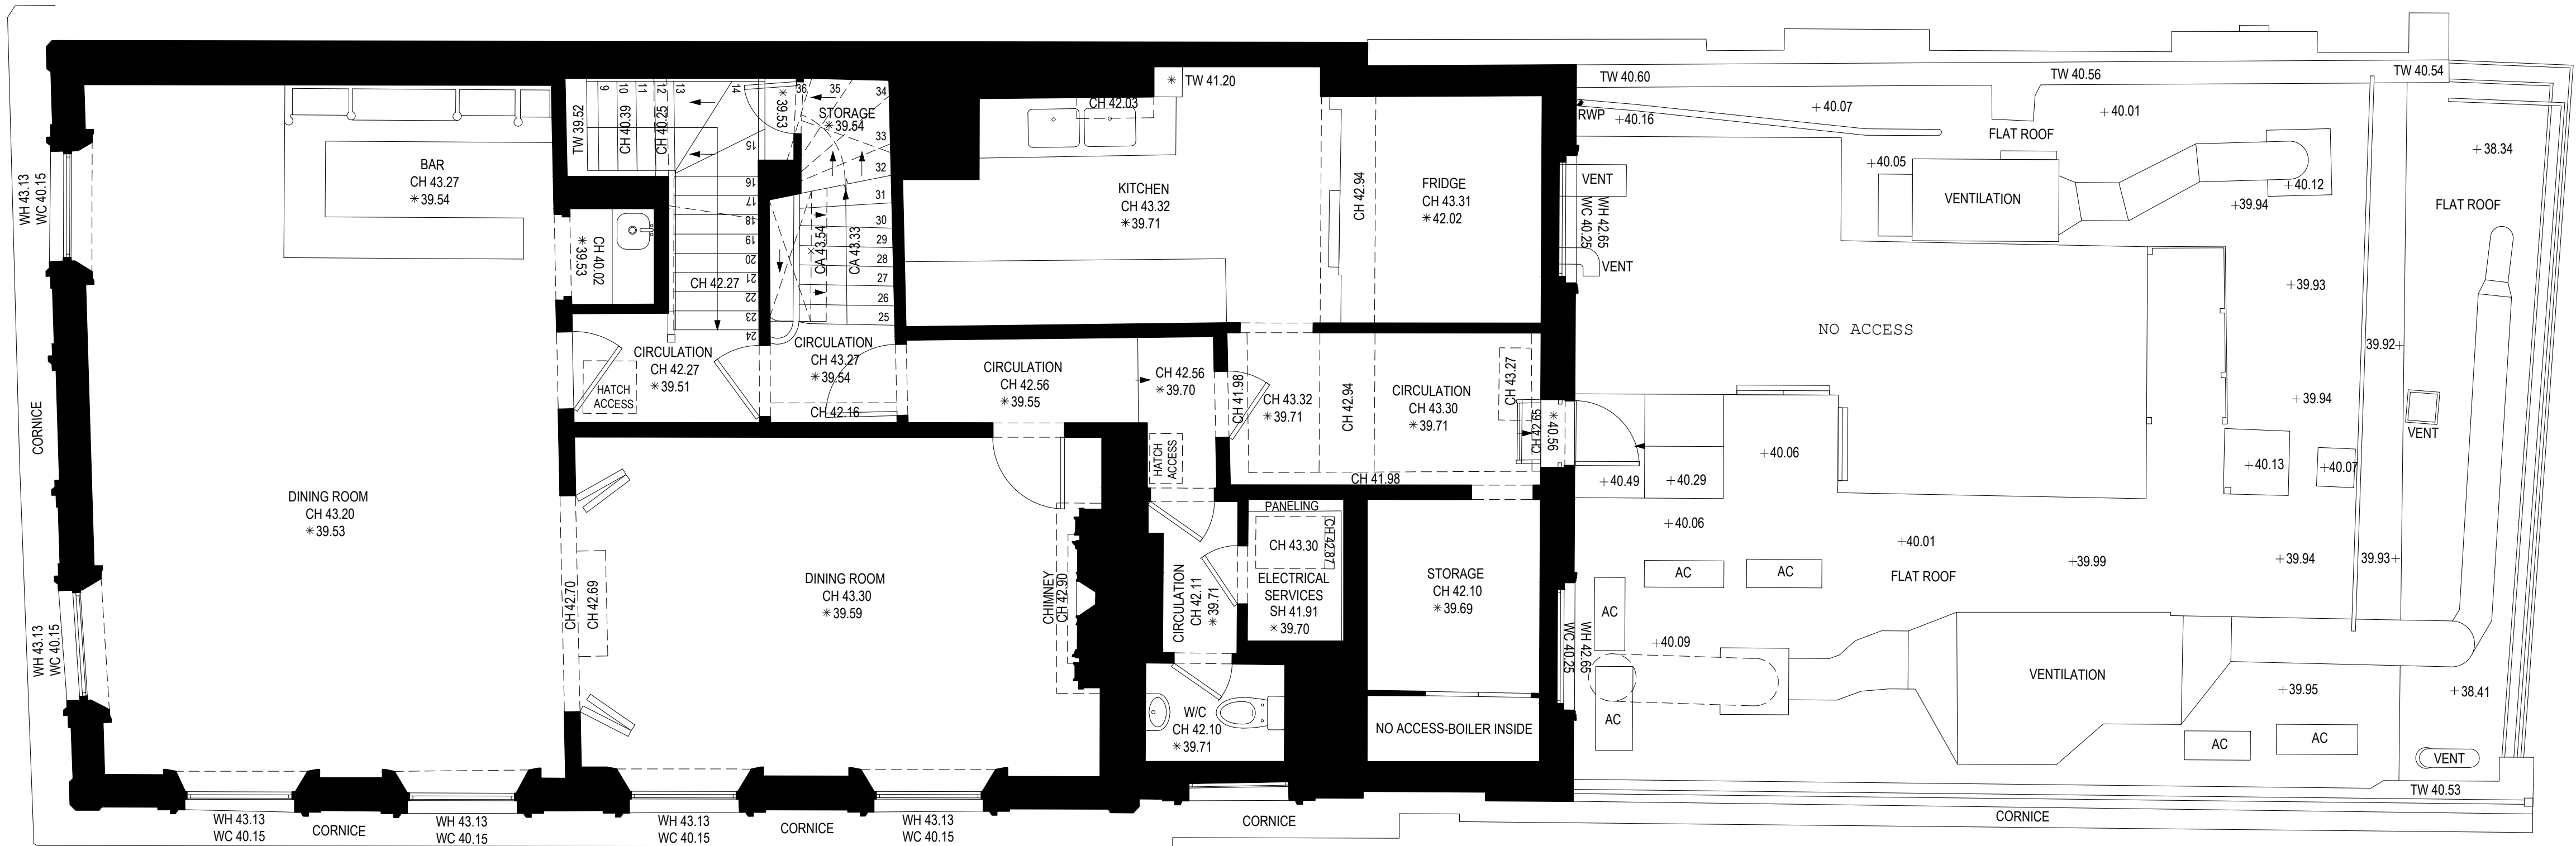

SCALE BAR

0 1 2 3 4 5M

dga architects David Gallagher Associates LLP Telephone 0207 834 8474
Studio 2.55, Food Exchange info@dga-architects.co.uk
New Covent Garden Market www.dga-architects.co.uk
London SW8 5EL

© 2025 David Gallagher Associates LLP. All rights reserved.

The COLUMBO group THE COLUMBO GROUP
5 PARKWAY
LONDON NW1 7PG

PROJECT:
THE PARAKEET
256 Kentish Town Rd, NW5 2AA

DRAWING TITLE:
EXISTING FIRST & SECOND FLOOR GA PLANS

JOB NO: 2503	STATUS: FEASIBILITY	SHEET SIZE: A1
DRAWN BY: TB	FIRST DRAWN: 22.02.2025	DRAWING SCALE: 1:50
DRAWING NUMBER:		REVISION:

2503 - 101