



REVISION	DATE	BY	DESCRIPTION	CHECKED
REFERENCE FILES				
-				
NOTES				
-				
LEGEND				
-				

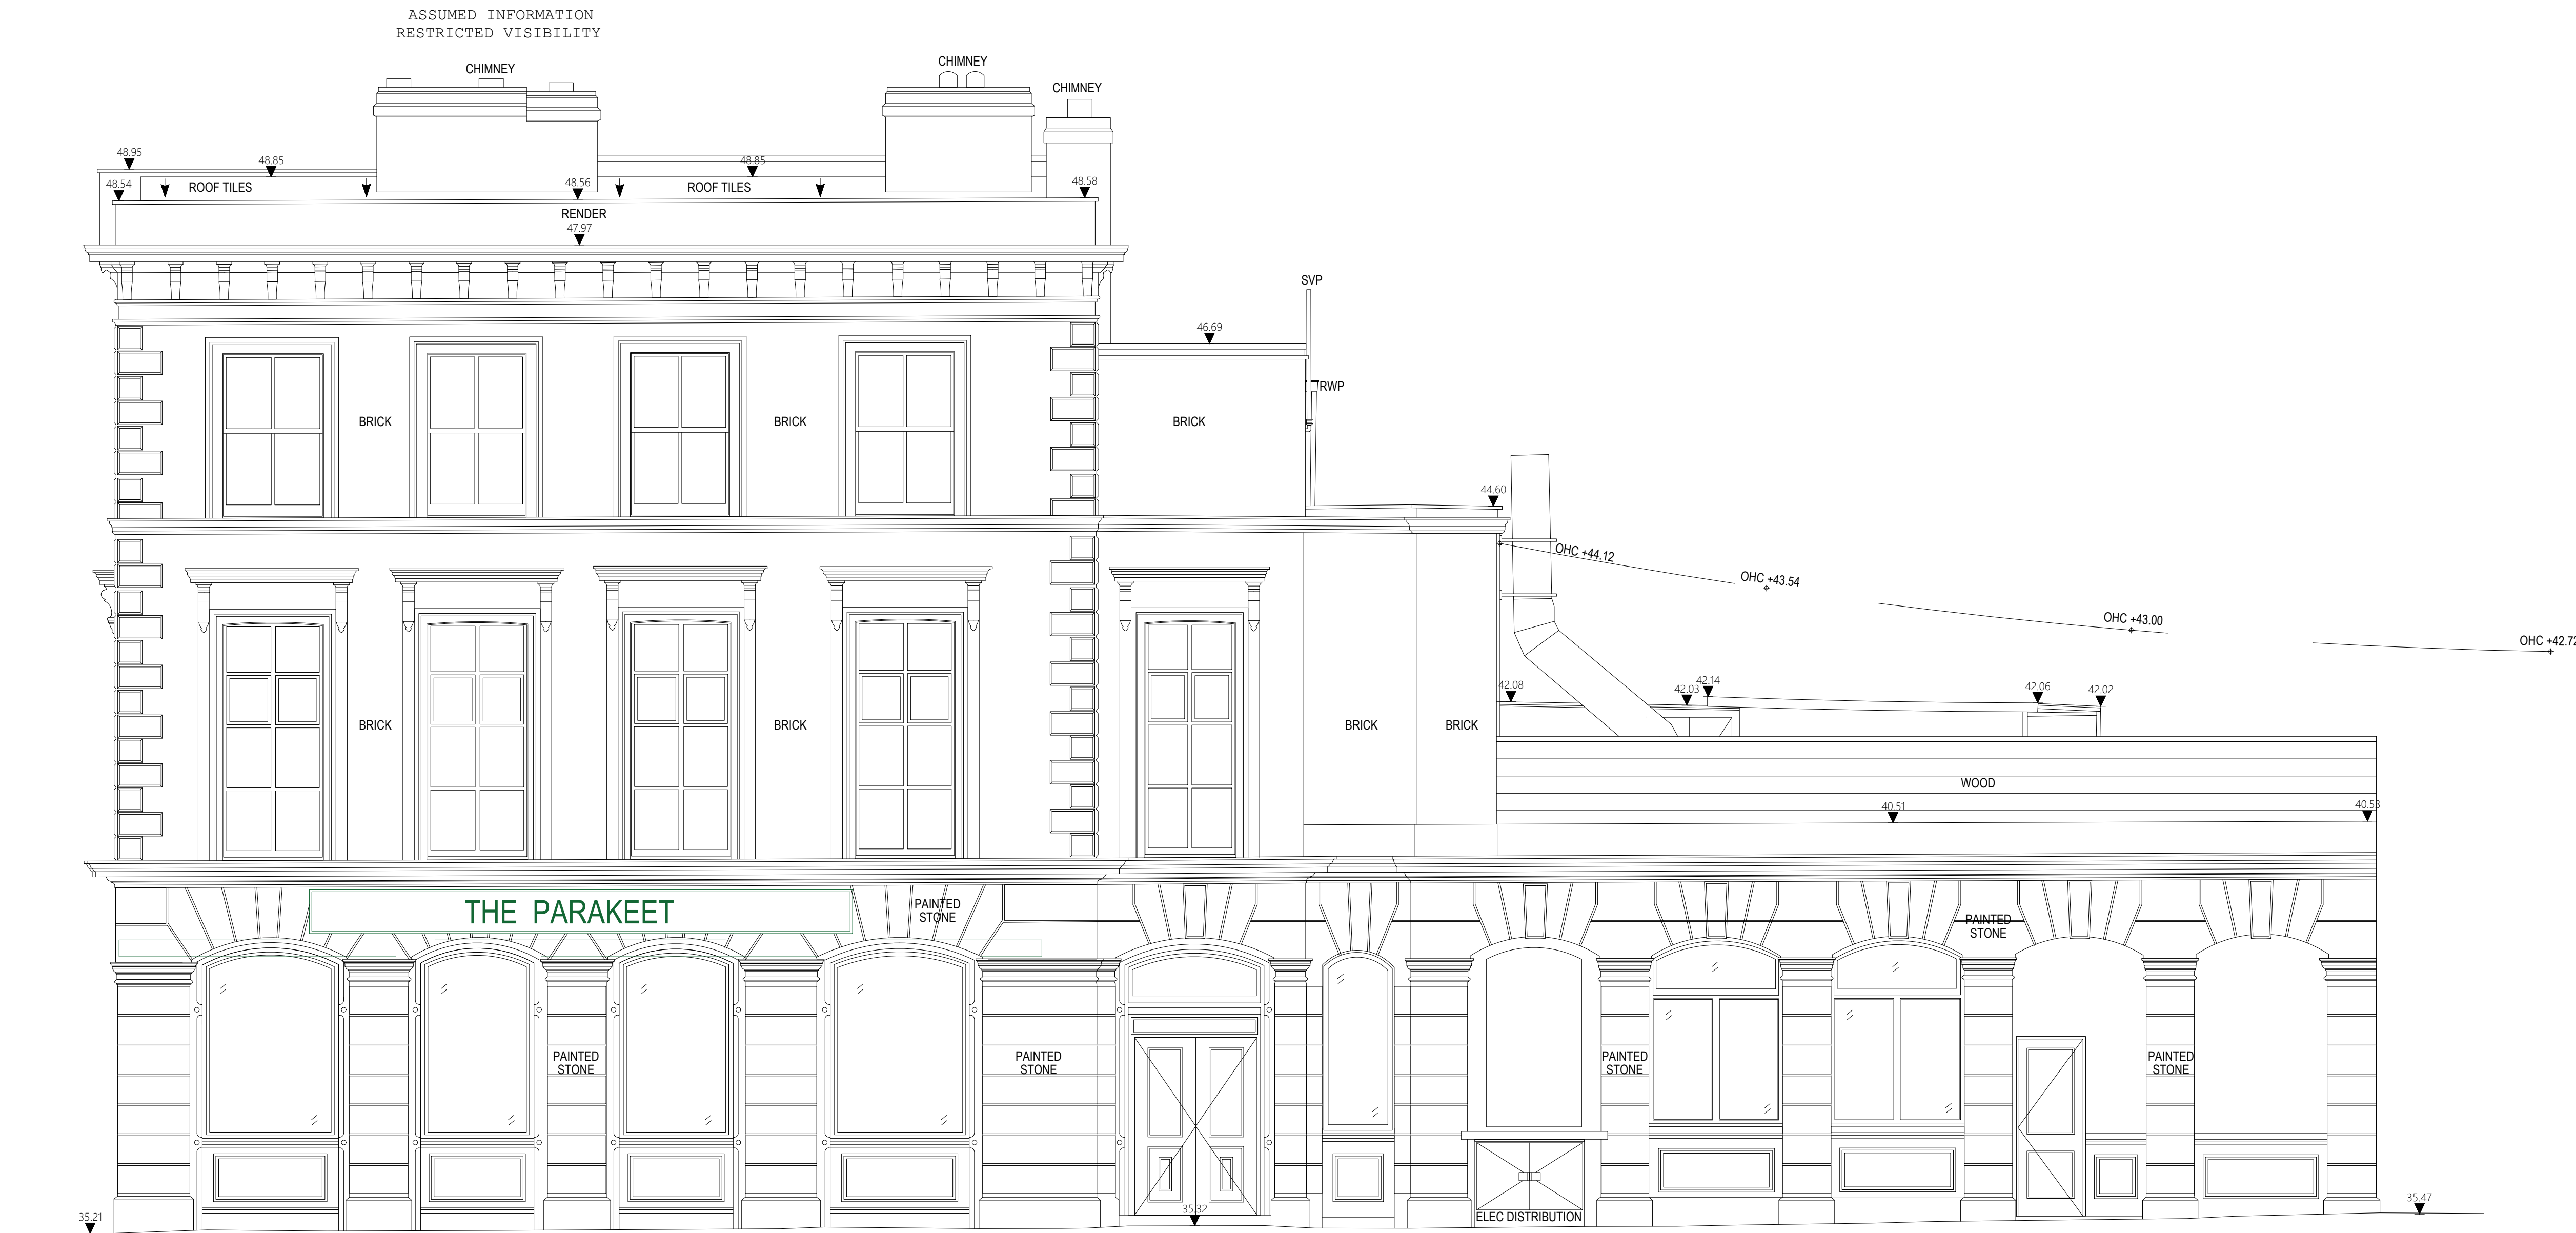

SIDE ELEVATION

1:50@A1 (1:100@A3) EXISTING SIDE ELEVATION

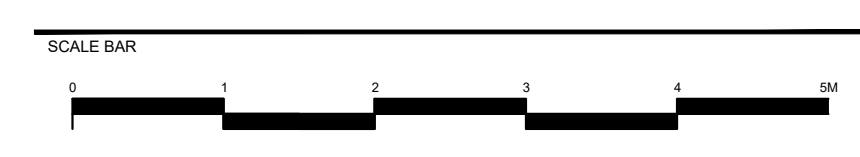

dga architects David Gallagher Associates LLP Telephone 0207 834 9474
 Studio 2.05, Food Exchange info@dga-architects.co.uk
 New Covent Garden Market www.dga-architects.co.uk
 London SW9 5EL

© 2025 David Gallagher Associates LLP. All rights reserved.
The COLUMBO Group THE COLUMBO GROUP
 8 PARKWAY, LONDON NW1 7PG

PROJECT:
THE PARAKEET
256 Kentish Town Rd, NW5 2AA
 DRAWING TITLE:
 EXISTING SIDE ELEVATION

JOB NO: 2503	STATUS: FEASIBILITY	SHEET SIZE: A1
DRAWN BY: TB	FIRST DRAWN: 22.02.2025	DRAWING SCALE: 1:50
DRAWING NUMBER: 2503 - 111		REVISION: