


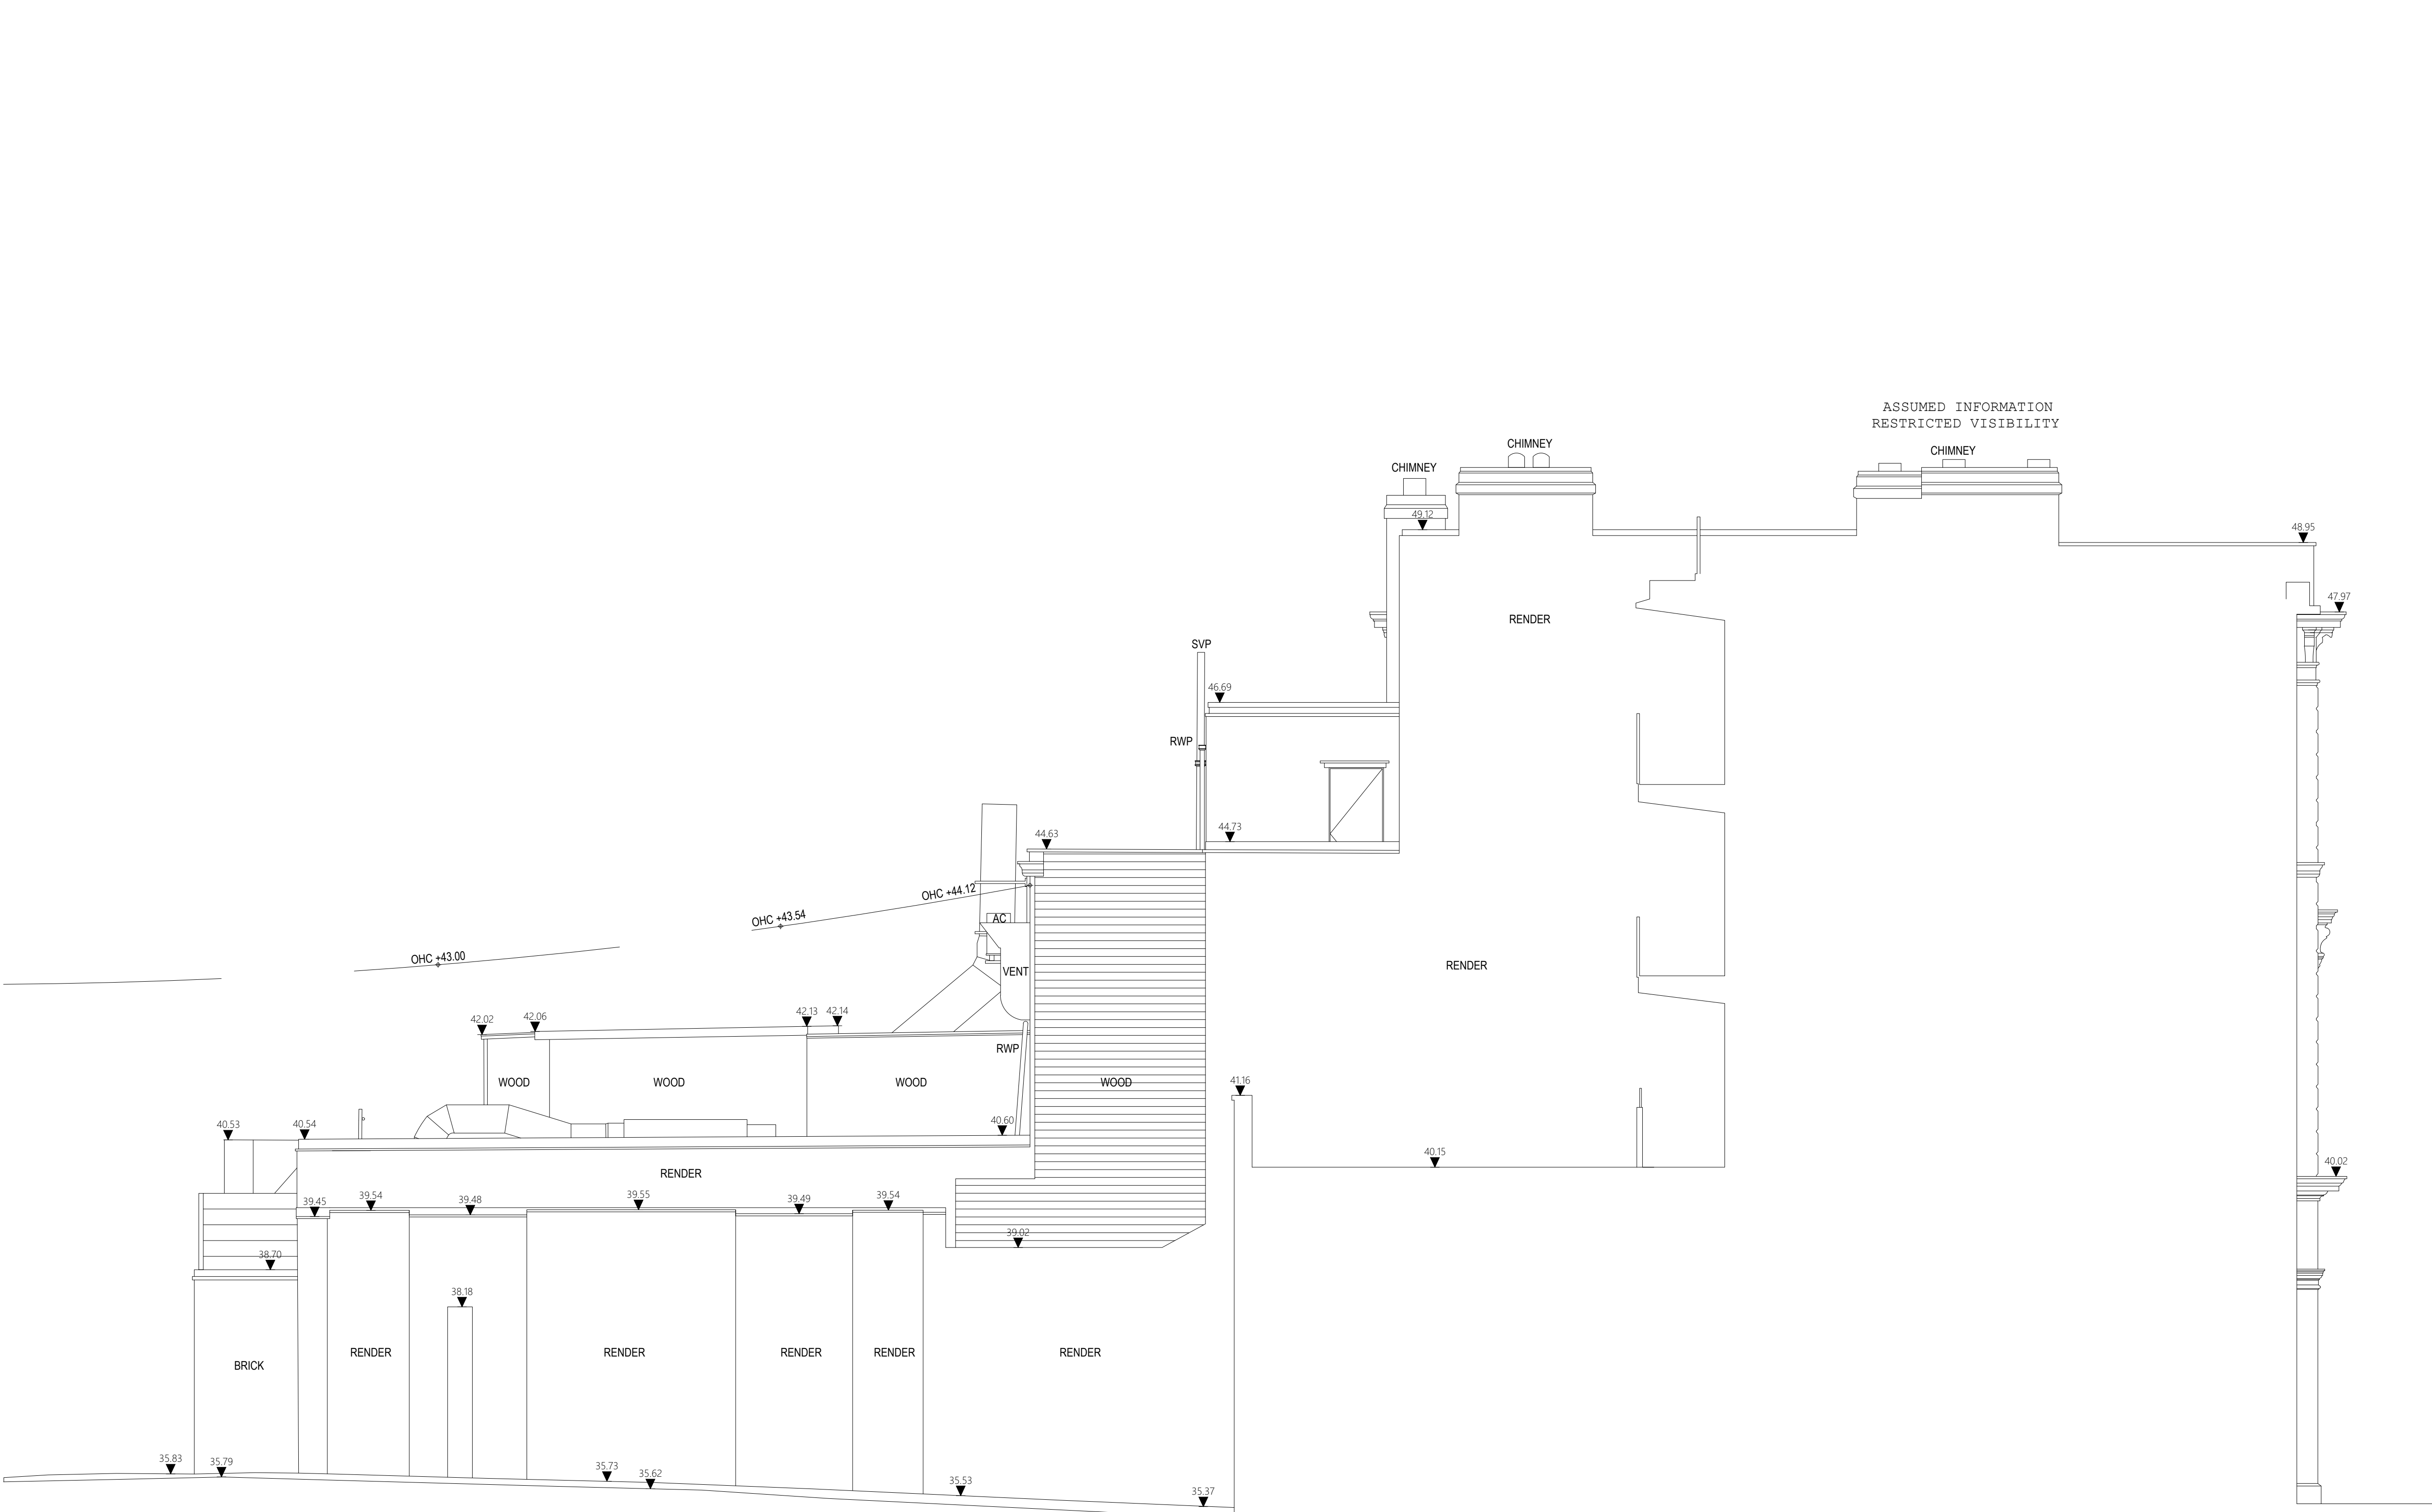

REAR (SIDE) ELEVATION

1:50@A1 (1:100@A3) EXISTING REAR (SIDE) ELEVATION

| REVISION        | DATE | BY | DESCRIPTION | CHECKED |
|-----------------|------|----|-------------|---------|
|                 |      |    |             |         |
| REFERENCE FILES |      |    |             |         |
| -               |      |    |             |         |
| NOTES           |      |    |             |         |
| -               |      |    |             |         |
| LEGEND          |      |    |             |         |

SCALE BAR

012345M

dga architects

David Gallagher Associates LLP  
Studio 2.55, Food Exchange  
New Covent Garden Market  
London SW6 5EL

Telephone 0207 834 8474  
info@dga-architects.co.uk  
www.dga-architects.co.uk

© 2025 David Gallagher Associates LLP. All rights reserved.

The COLUMBO group

THE COLUMBO GROUP  
3 PARKWAY,  
LONDON NW1 7PG

PROJECT:

THE PARAKEET  
256 Kentish Town Rd, NW5 2AA

DRAWING TITLE:

EXISTING REAR (SIDE) ELEVATION

|                 |              |                |
|-----------------|--------------|----------------|
| JOB NO:         | STATUS:      | SHEET SIZE:    |
| 2503            | FEASIBILITY  | A1             |
| DRAWN BY:       | FIRST DRAWN: | DRAWING SCALE: |
| TB              | 22.02.2025   | 1:50           |
| DRAWING NUMBER: | REVISION:    |                |

2503 - 113