


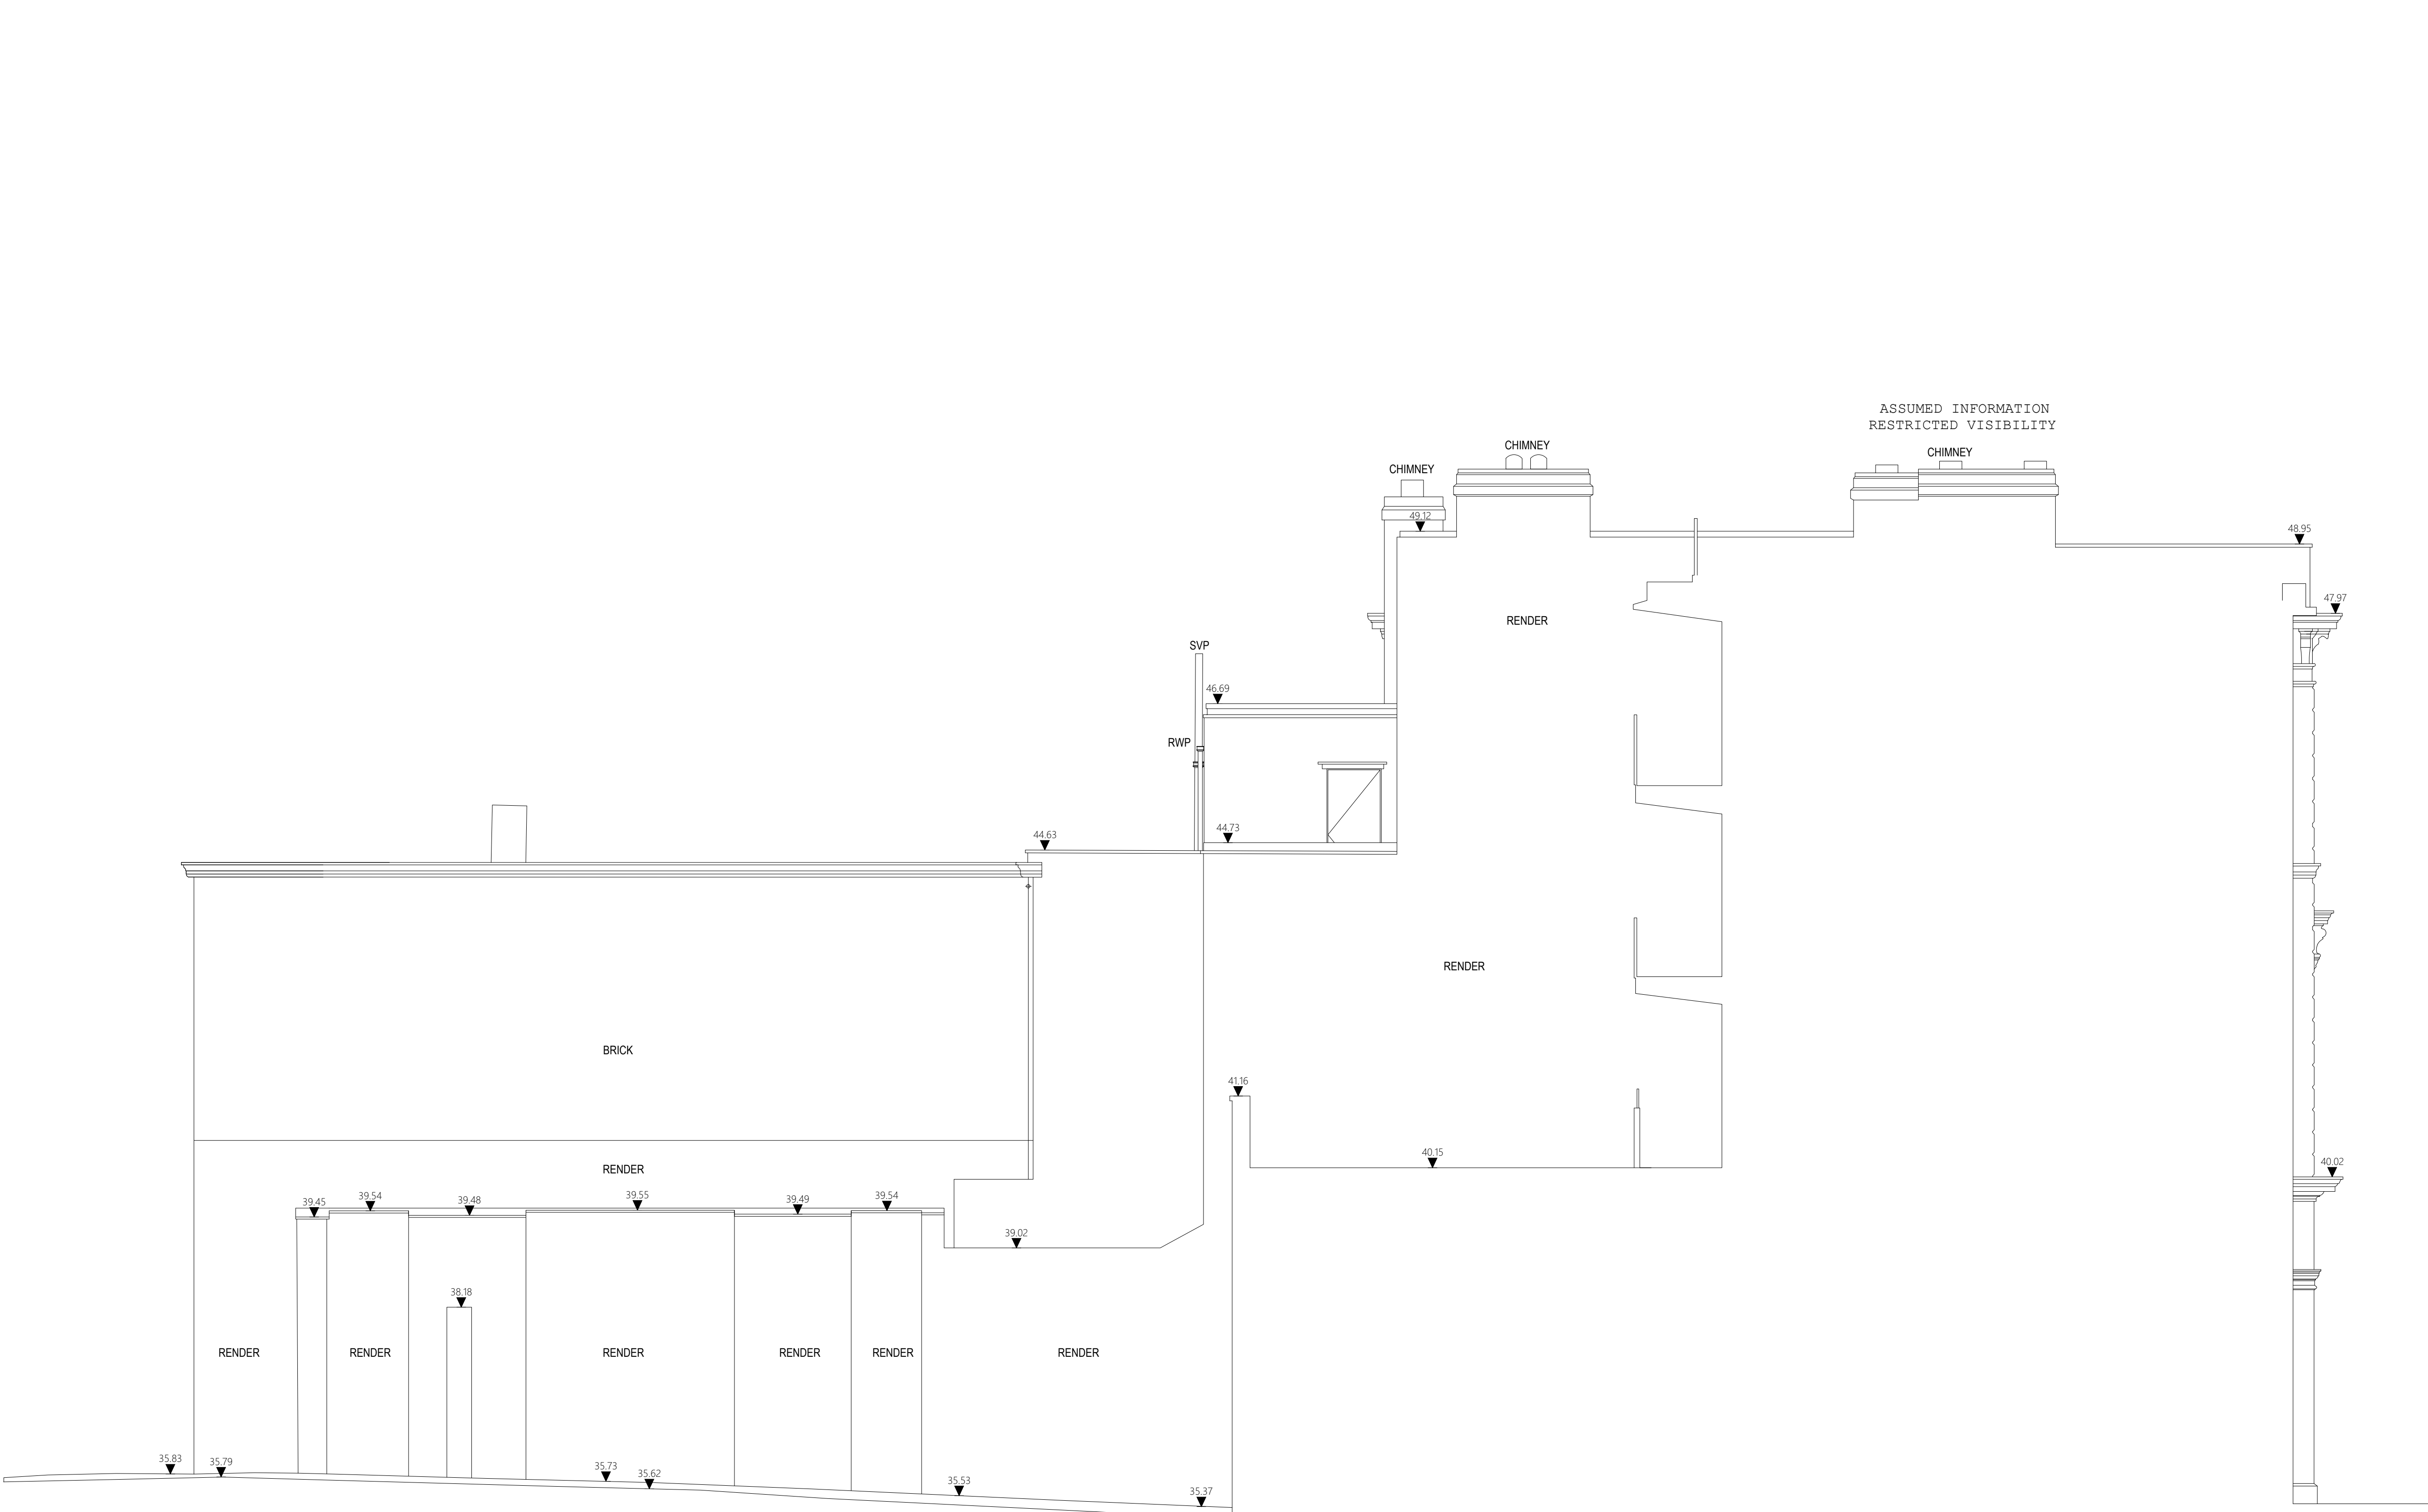

REAR (SIDE) ELEVATION

1:50@A1 (1:100@A3) PROPOSED REAR (SIDE) ELEVATION

REVISION	DATE	BY	DESCRIPTION	CHECKED
REFERENCE FILES				
-				
NOTES				
-				
LEGEND				

SCALE BAR

0

1

2

3

4

5M

dga

architects

David Gallagher Associates LLP

Studio 2.55, Food Exchange

New Covent Garden Market

London SW6 5EL

Telephone 0207 834 8474

info@dga-architects.co.uk

www.dga-architects.co.uk

© 2025 David Gallagher Associates LLP. All rights reserved.

The

COLUMBO

group

THE COLUMBO GROUP

3 PARKWAY

LONDON NW1 7PG

PROJECT:		
THE PARAKEET		
256 Kentish Town Rd, NW5 2AA		
DRAWING TITLE:		
PROPOSED REAR (SIDE) ELEVATION		
JOB NO:	STATUS:	SHEET SIZE:
2503	FEASIBILITY	A1
DRAWN BY:	FIRST DRAWN:	DRAWING SCALE:
TB	22.02.2025	1:50
DRAWING NUMBER:		REVISION:
2503 - 213		