




Lower ground floor (not surveyed)

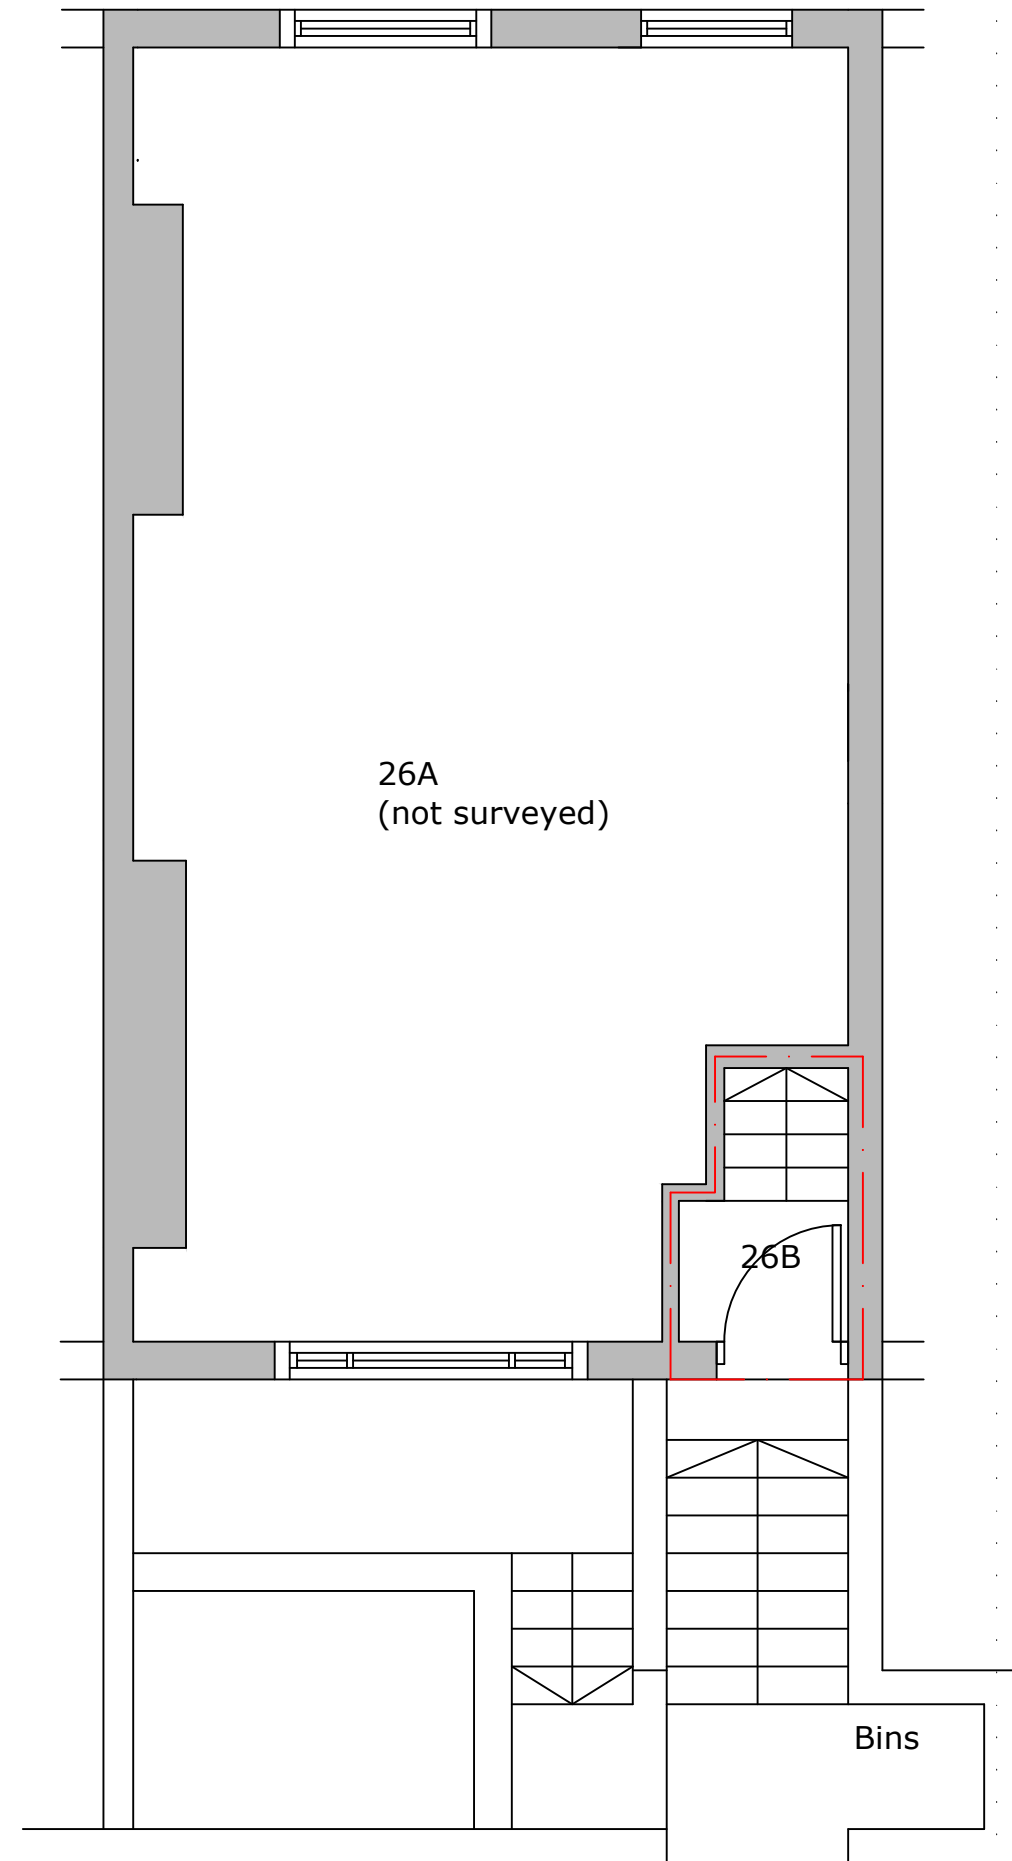


Ground floor (part survey)

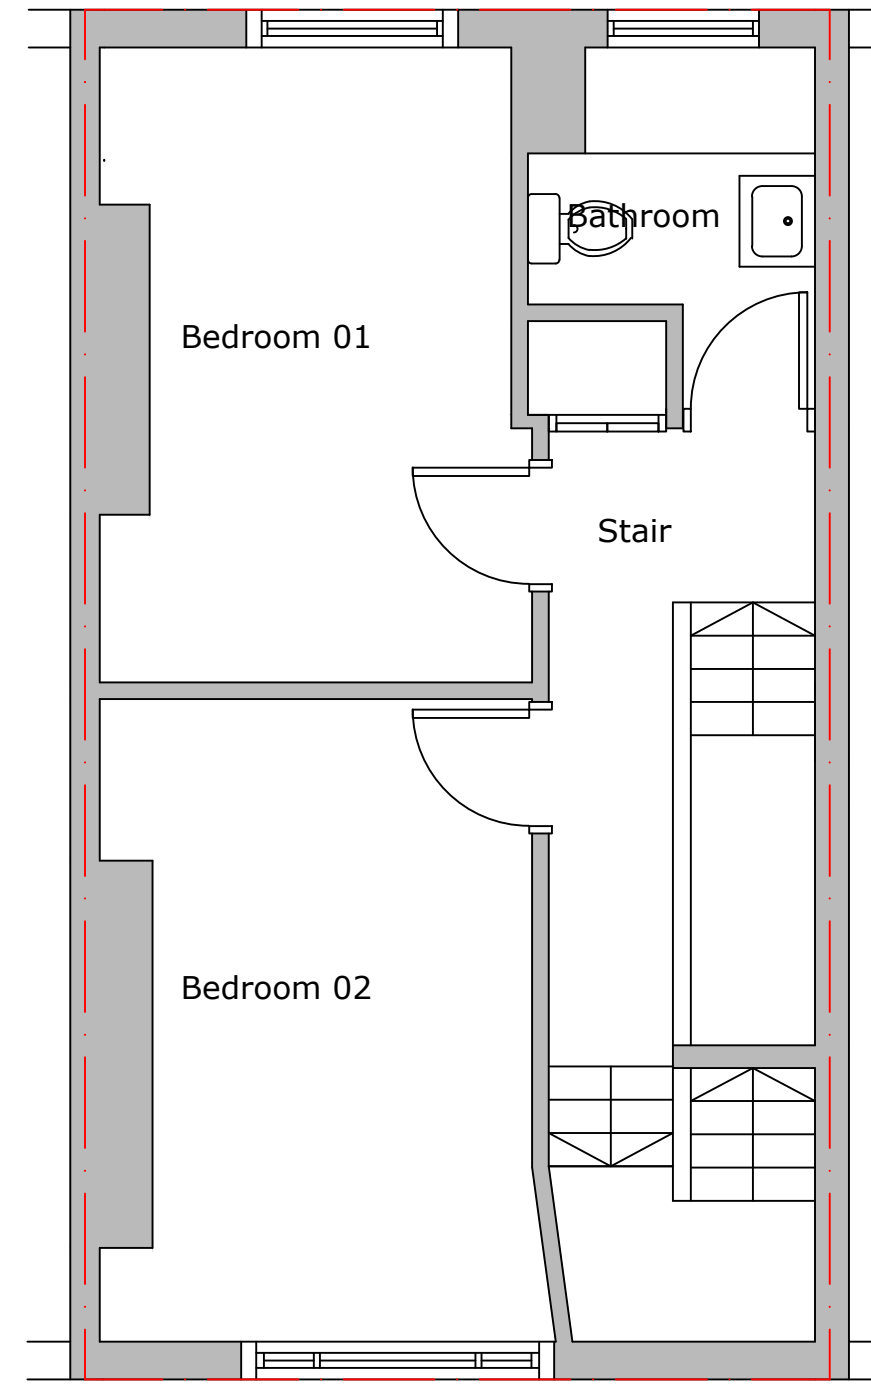


First floor

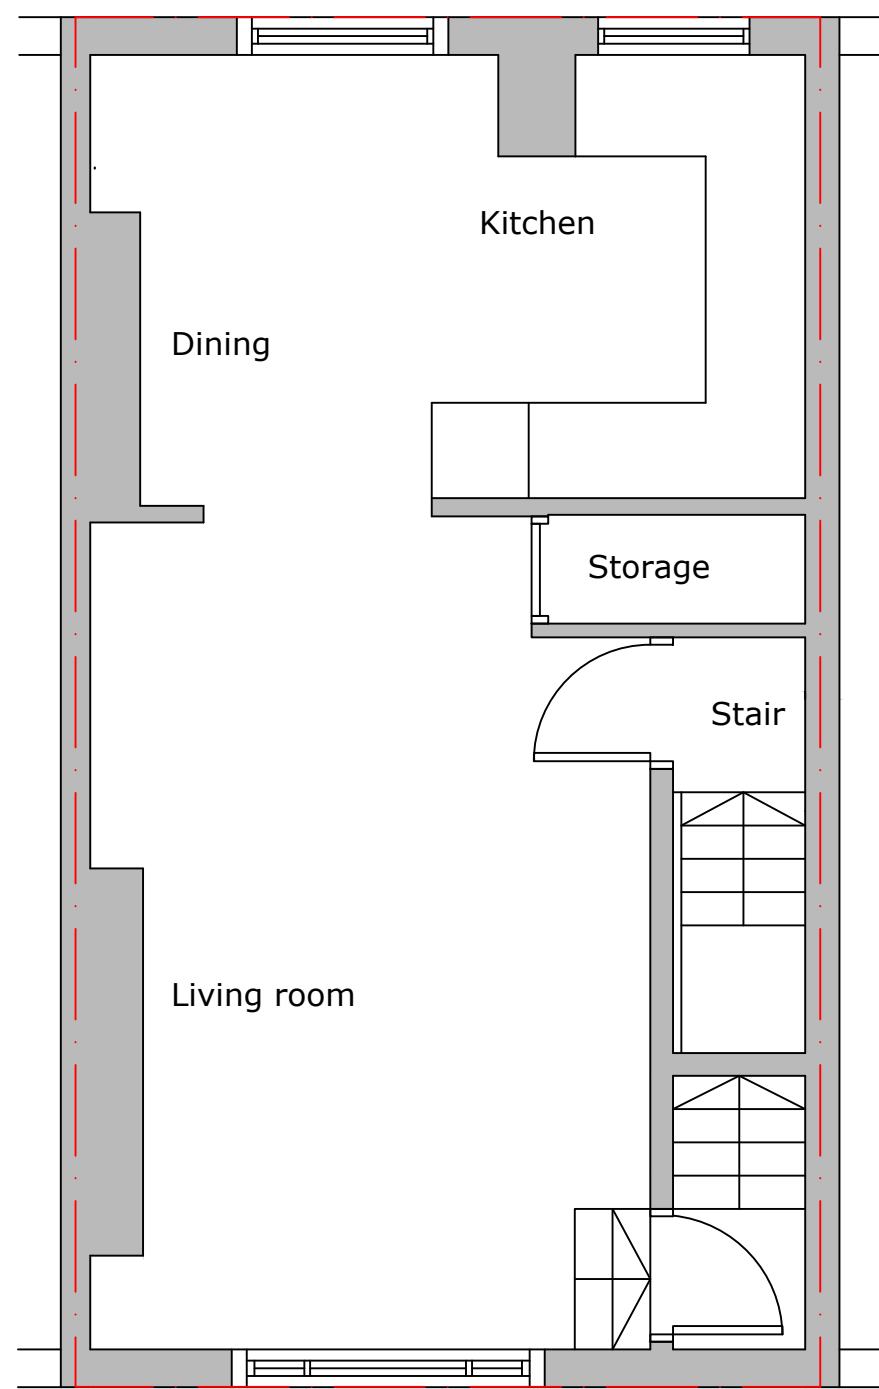

Second floor


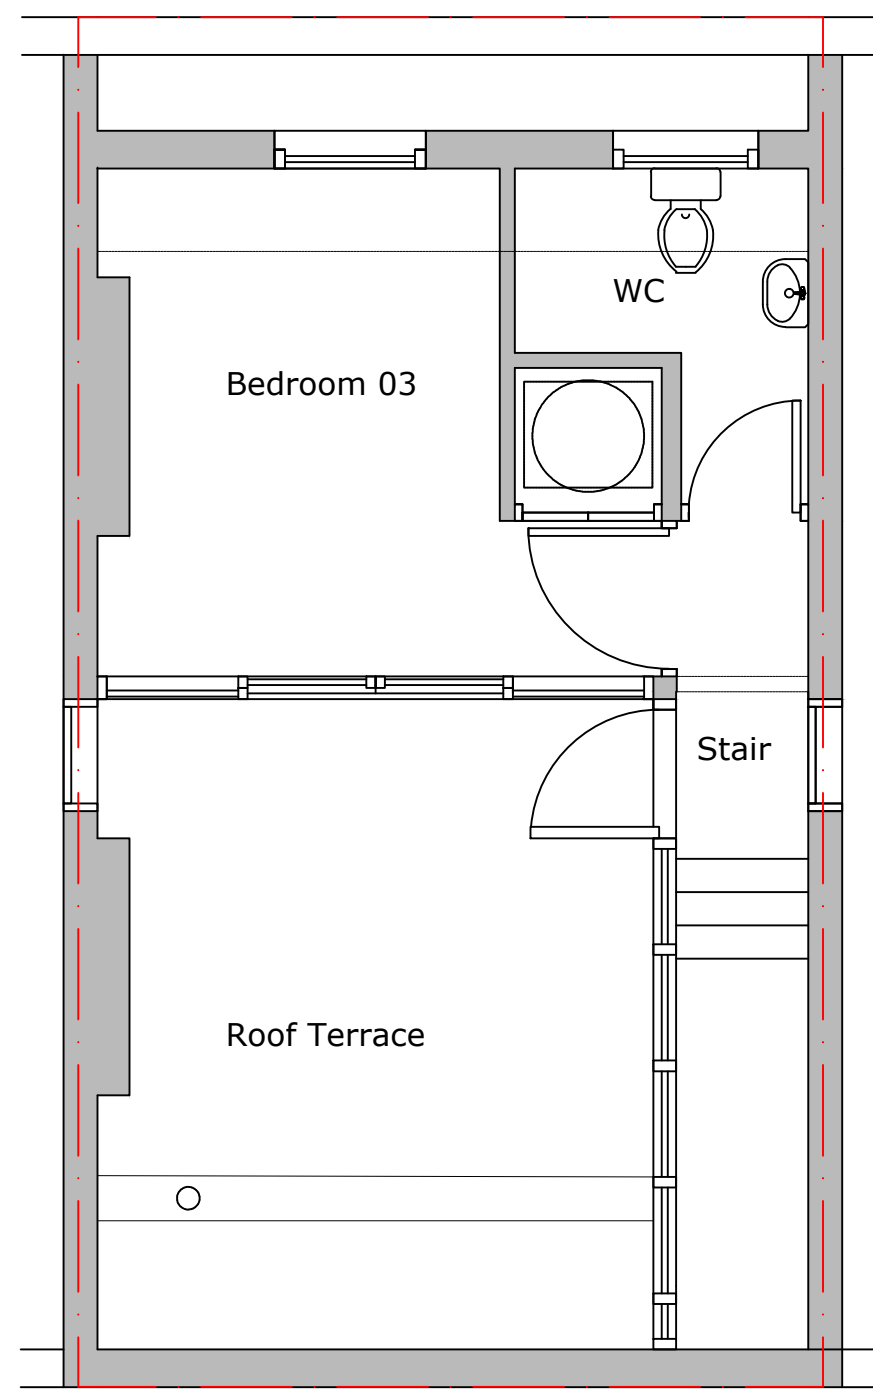


Third floor

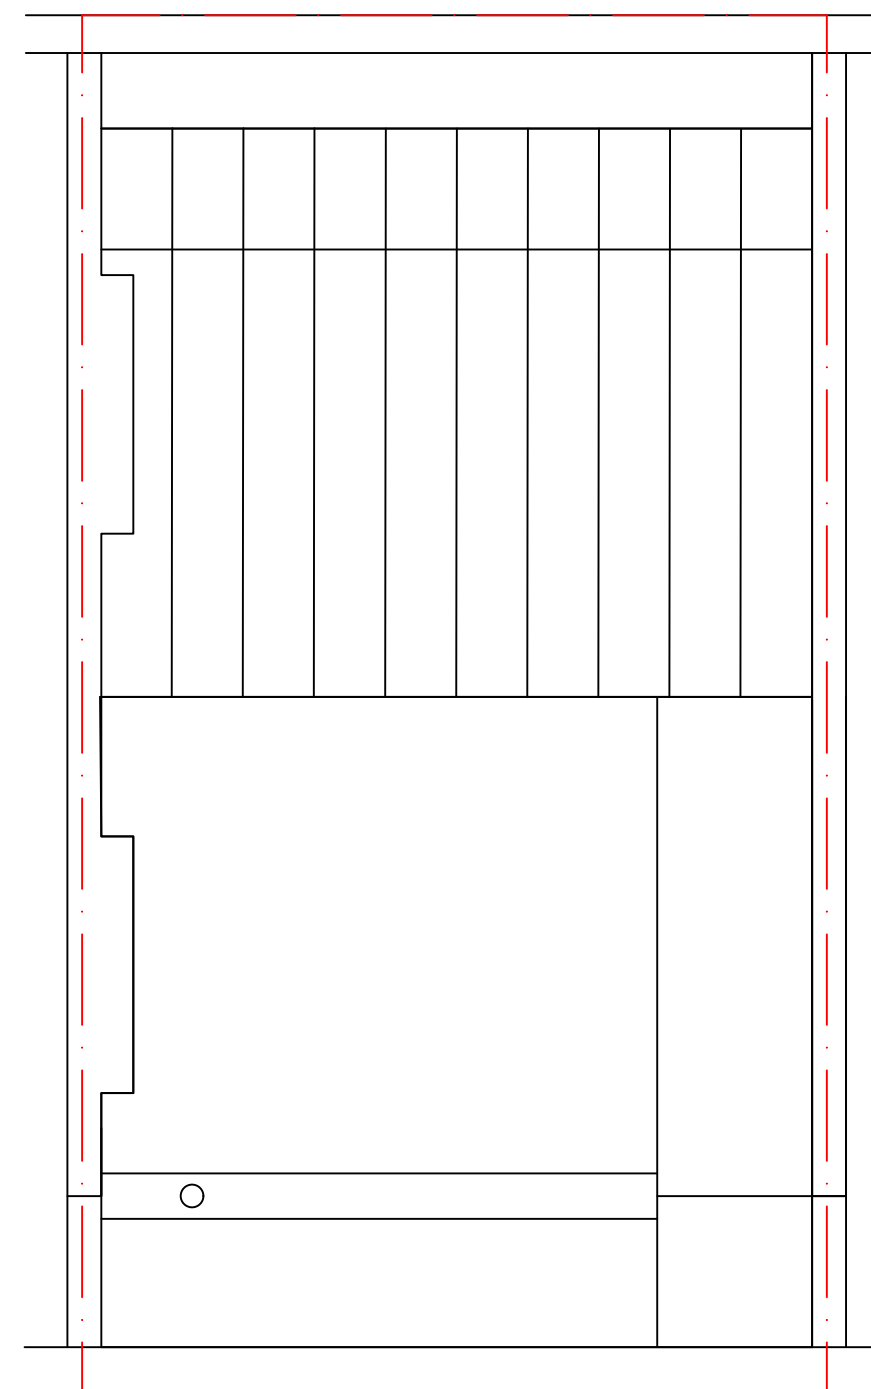

Roof plan

1:100 at A3

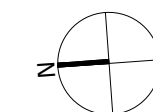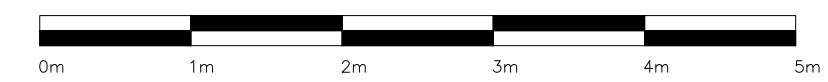

General Notes

No.	Revision/Issue	Date

Firm Name and Address

Milica Plinston Architect
26b Southampton Road
NW5 4JR

Project Name and Address

Mr & Mrs Plinston
26 b Southampton Road
NW5 4JR

Existing Plans

Project	2501/P-002	Sheet
Date	April 2025	
Scale	1:50 @A1 and 1:100@A3	