




1 DETAILED ELEVATION OF PROPOSED DOOR
1 : 10



3 DETAILED PLAN OF PROPOSED DOOR
1 : 10

100 0 100 200 300 400 500
mm
SCALE 1:10

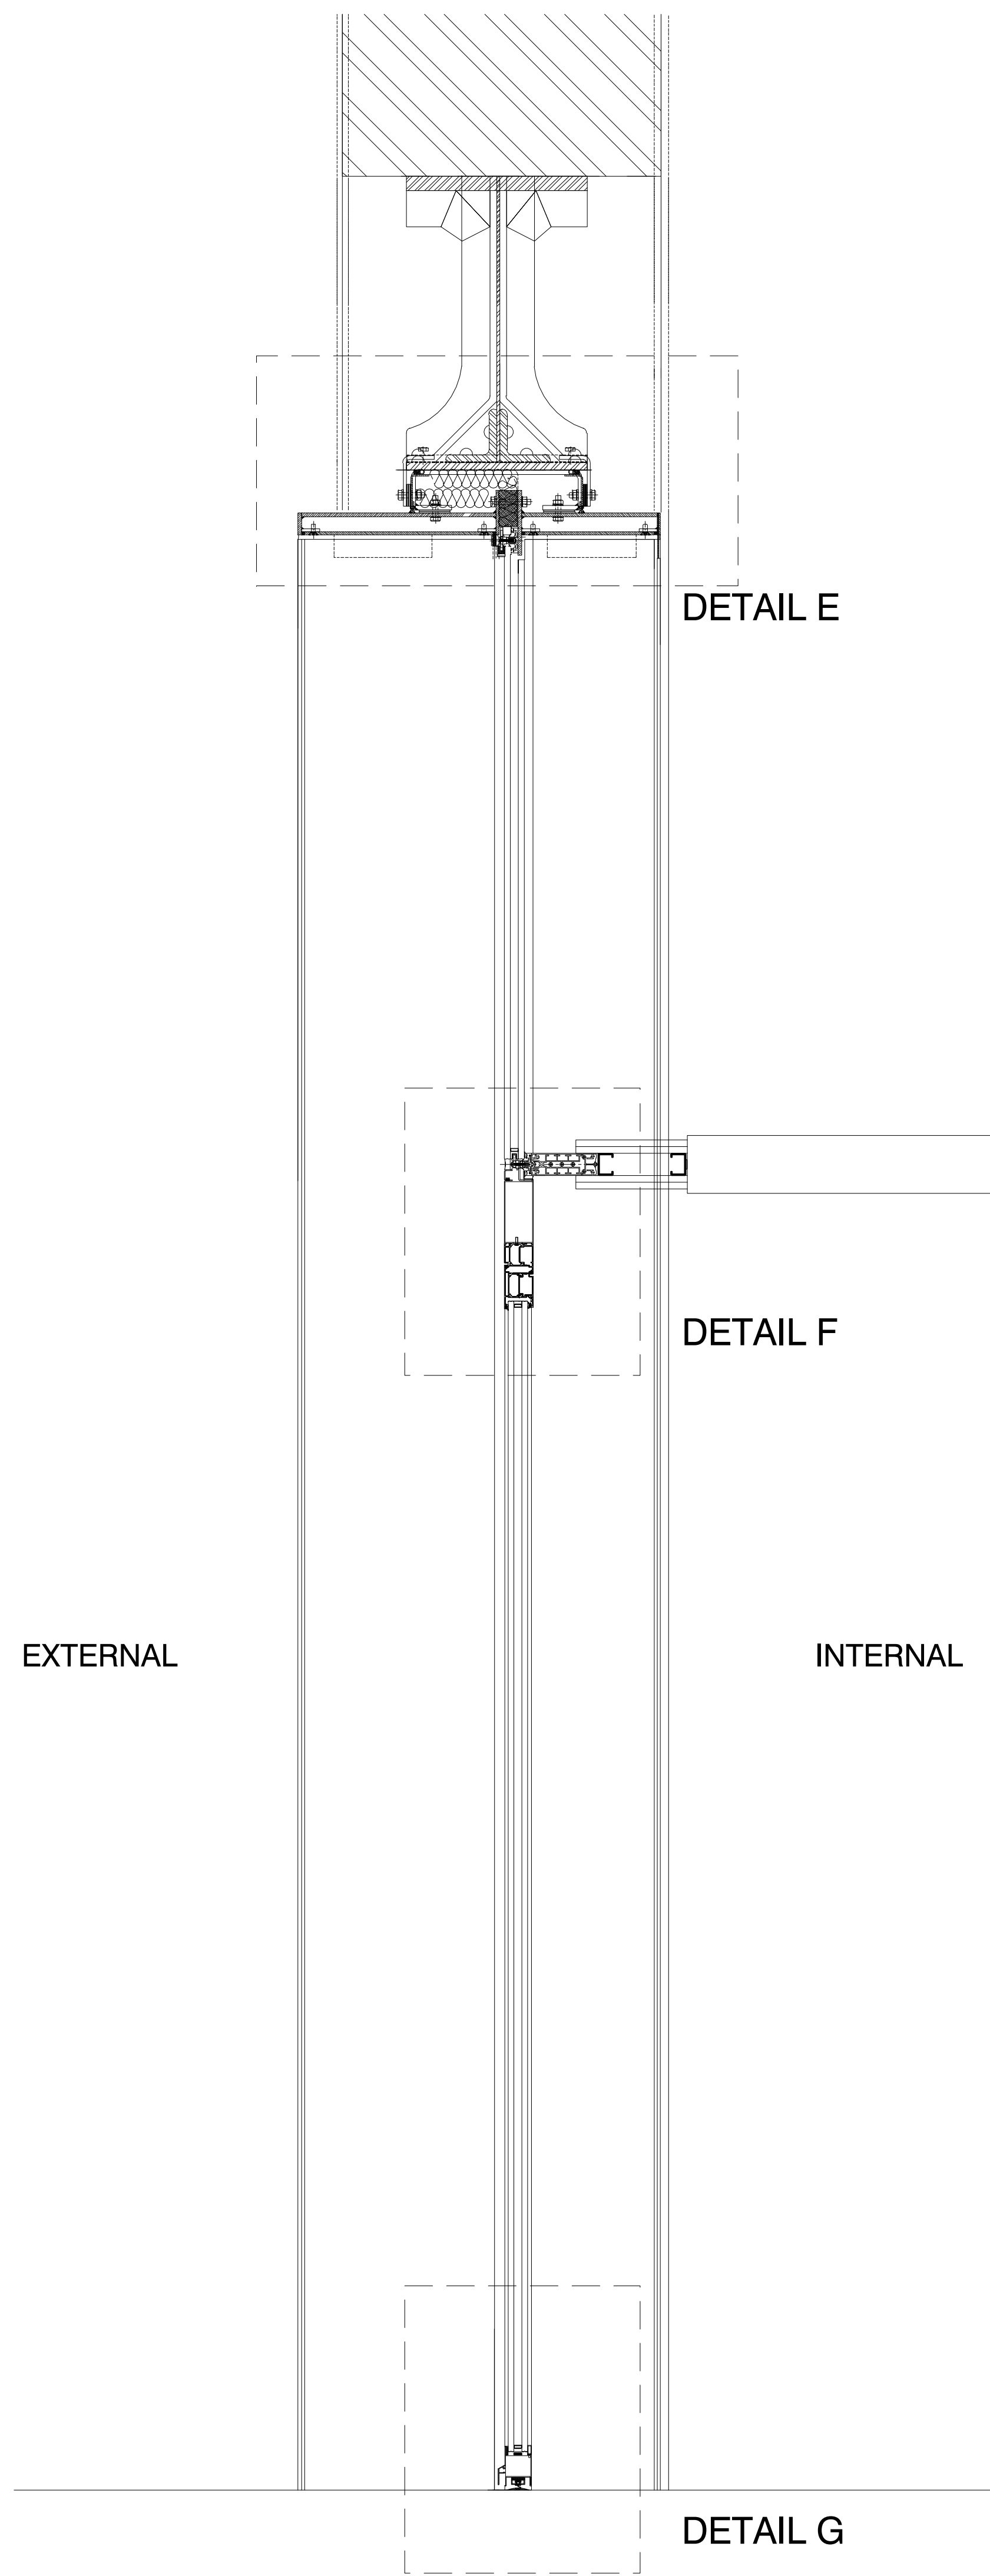

2 DETAILED SECTION OF PROPOSED DOOR
1 : 10

NOTE: READ IN CONJUNCTION WITH DRAWING
NUMBER XXXXX-BAR-CR-XX-DR-T-31141 FOR
DETAILED DRAWING OF FRAMING / TRANSOM

NOTES

P02 8000 07.05.25 VERTICAL MULLION
OF NEW SIDE LIGHT TO
NEW DOOR ON
PROPOSED
ELEVATION DETAILS B
AND C TO FINAL
MULLION POSITION.

Rev By/CHK Date Description
P01 SDCC 12.03.25 SUBMITTED FOR
PLANNING

WAITROSE
& PARTNERS

PROJECT: WAITROSE KINGS CROSS PROJECT NO.: 25014

DRAWING TITLE: DETAILED DRAWING OF PROPOSED DOOR

STATUS: PLANNING PROJECT PHASE:

DRAWING NO.: XXXXX-BAR-CR-XX-DR-T-31141-02- P02

BY: SD CC DATE: 12.03.25 SCALE @ A0

SD CC 12.03.25 1 : 10

B+R ARCHITECTS

20 Shepherdess Walk,
London N1 7LB

T 020 3227 0800

E design@bendr-arch.com

www.bendr-arch.com