



scale bar - metric

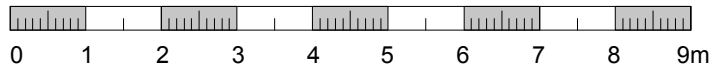


scale bar - imperial

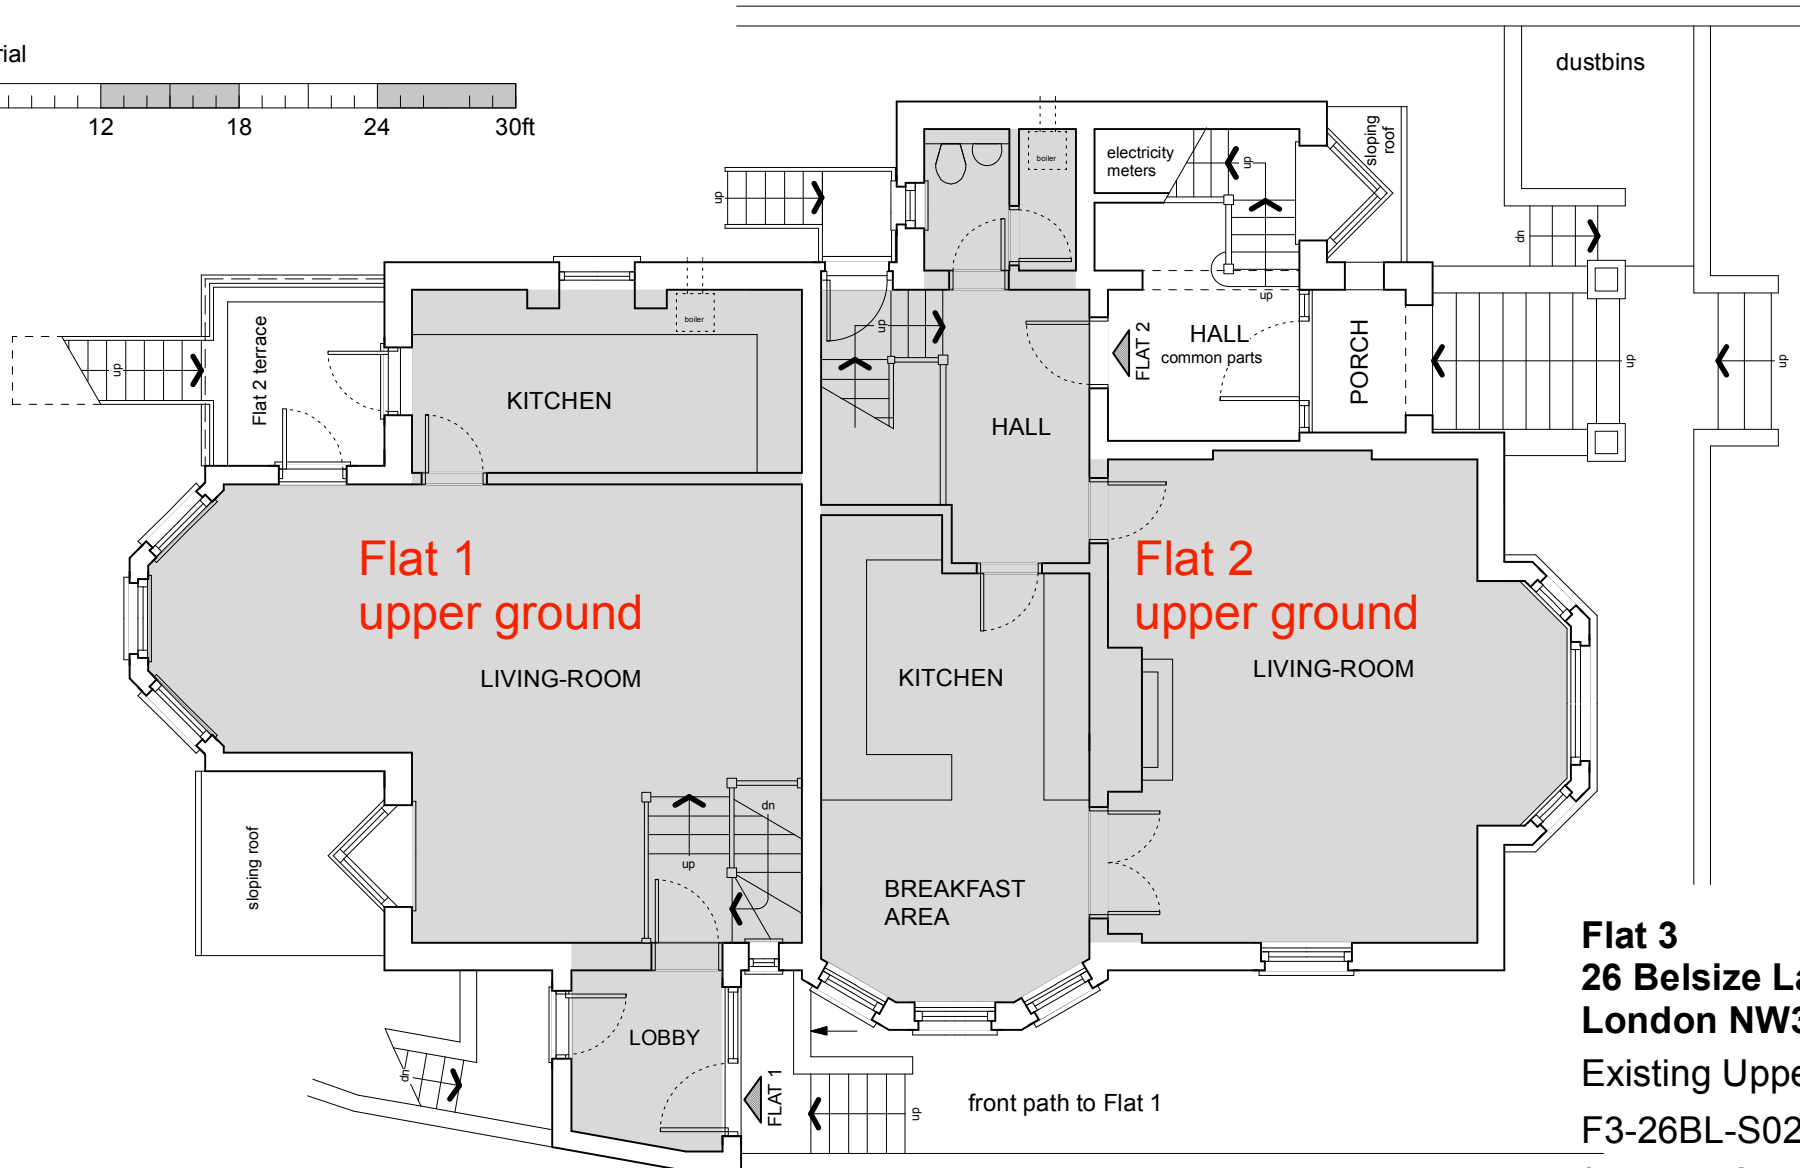

**Existing Upper Ground Floor Plan**  
Flats 1 & 2 - upper floors

**Flat 3**  
**26 Belsize Lane**  
**London NW3 5AB**  
Existing Upper Ground  
F3-26BL-S02

Scale = 1:100@A4, 1:50@A2

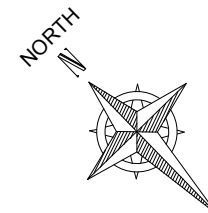

**BROD WIGHT**  
**Architects**  
8a Baynes Mews --- London --- NW3 5BH

www.brodwight.co.uk office@brodwight.co.uk  
Tel 020 7722 0810 This drawing is copyright