


8 AKENSIDE ROAD, LONDON NW3 5RA

Project Ref **24DA**

Notes Specific to this Drawing

[illegible]

PROPOSED GROUND FLOOR PLAN

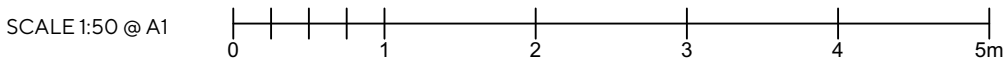

Revision	01
Issue Date	8 Jan 2025

A/S
JOHN ALLSOPP STUDIO LTD
ARCHITECTURE & PROJECT MANAGEMENT
studio@john-allsopp.com



NEW BRICK
FINISH TO SIDE
RETURN
BEYOND

±0.000
0 GROUND FLOOR

±0.000
0 GROUND FLOOR

SCALE:1:50 @ A1

0 1 2 3 4 5m

8 AKENSIDE ROAD, LONDON NW3 5RA

A/S

JOHN ALLSOPP STUDIO LTD
ARCHITECTURE & PROJECT MANAGEMENT
studio@john-allsopp.com

Project Ref

24DA


Notes Specific to this Drawing

—

General Notes

THIS DOCUMENT IS ©JOHN ALLSOPP STUDIO LTD. IF IN DOUBT ASK. VERIFY ALL DIMENSIONS PRIOR TO PRICING & CONSTRUCTION. IMMEDIATELY REPORT ANY DISCREPANCIES IN WRITING. READ IN CONJUNCTION WITH ASSOCIATED MODELS, SPECIFICATIONS AND RELATED CONSULTANT'S DOCUMENTS.

Project North

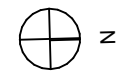

Key Plan

02 Cb-11 Boundary wall not shown

01

Rev Ch Note

Status

PERMISSIONS

PROPOSED EXTERNAL ELEVATION
1 (STREET ENTRANCE)


A-3-2101

Revision


02

Issue Date

8 Jan 2025

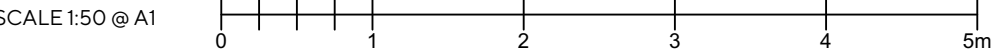

Revision	02
Issue Date	8 Jan 2025

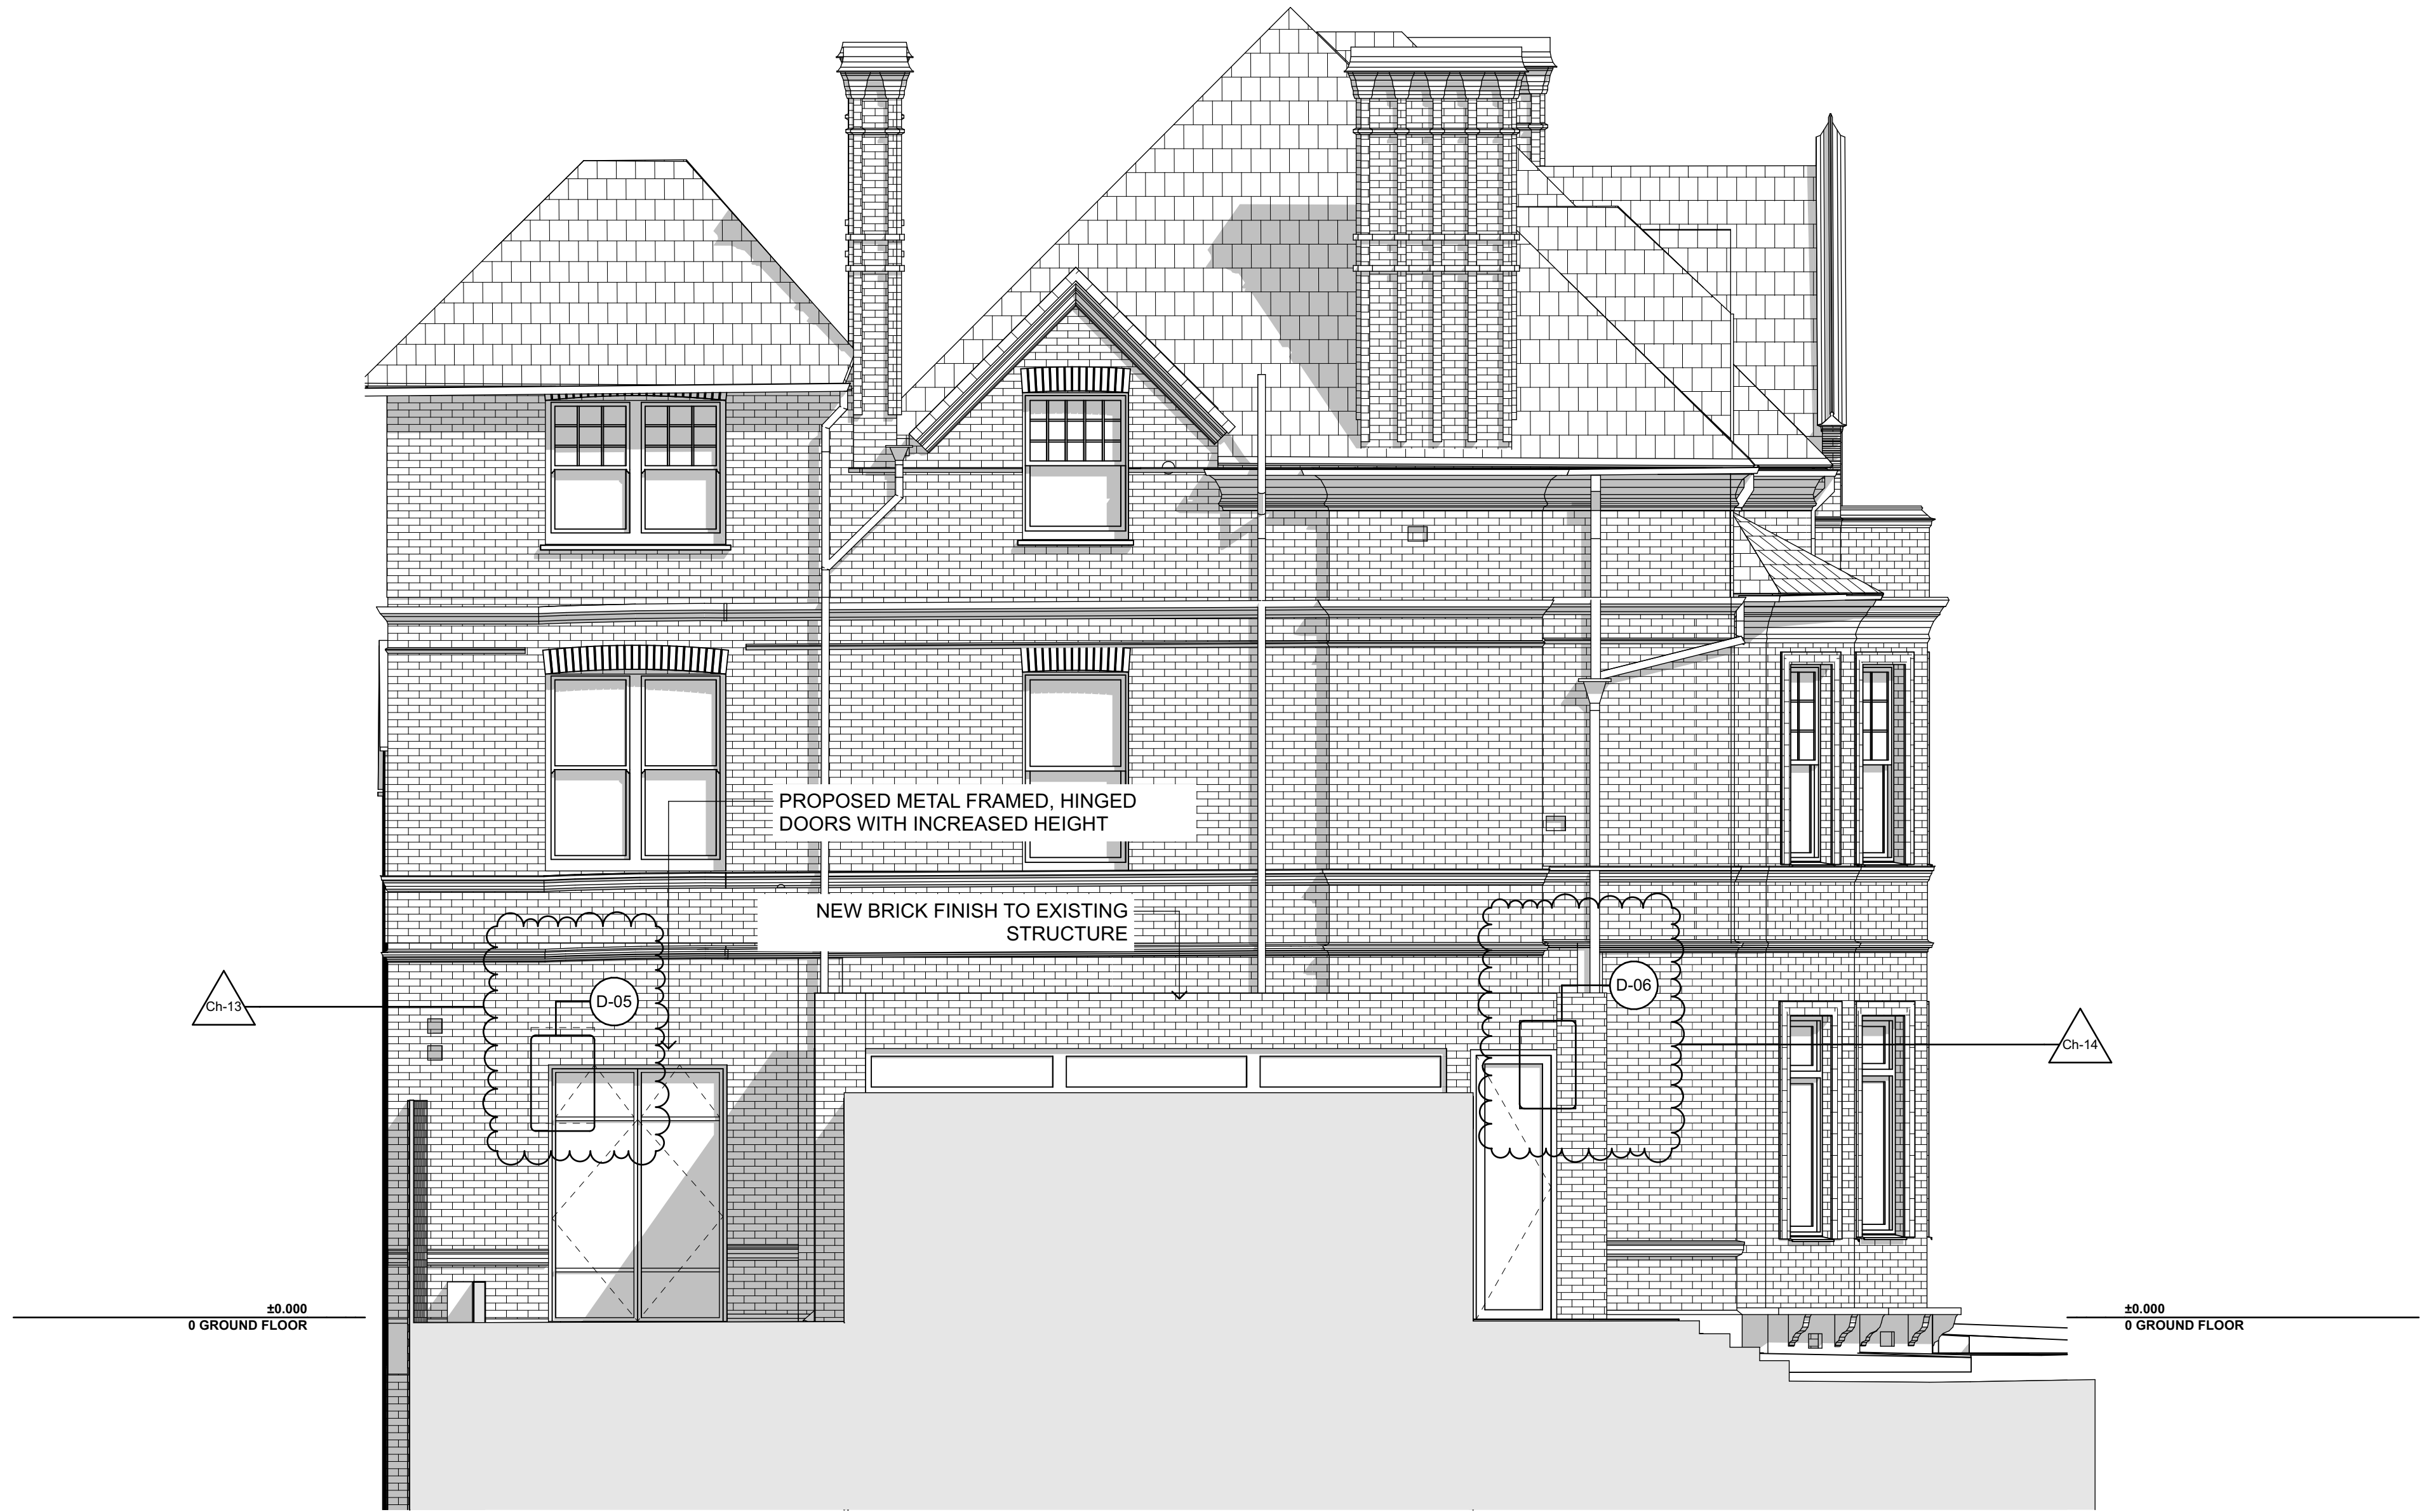

8 AKENSIDE ROAD, LONDON NW3 5RA


Project Ref 24DA

Notes Specific to this Drawing

General Notes

THIS DOCUMENT IS ©JOHN ALLSOPP STUDIO LTD. IF IN DOUBT ASK. VERIFY ALL DIMENSIONS PRIOR TO PRICING & CONSTRUCTION. IMMEDIATELY REPORT ANY DISCREPANCIES IN WRITING. READ IN CONJUNCTION WITH ASSOCIATED MODELS, SPECIFICATIONS AND RELATED CONSULTANT'S DOCUMENTS.

Project North

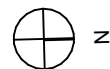

Key Plan

02 Ch-14 Door detail references added
01 Ch-13 Door detail references added

Rev Ch Note

Status PERMISSIONS


PROPOSED EXTERNAL ELEVATION
3

A-3-2103

Revision 02
Issue Date 8 Jan 2025



SCALE:1:50 @ A1

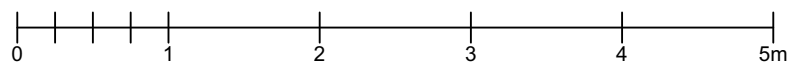

8 AKENSIDE ROAD, LONDON NW3 5RA

A/S

JOHN ALLSOPP STUDIO LTD
ARCHITECTURE & PROJECT MANAGEMENT
studio@john-allsopp.com


Project Ref 24DA

Notes Specific to this Drawing

General Notes

THIS DOCUMENT IS ©JOHN ALLSOPP STUDIO LTD. IF IN DOUBT ASK. VERIFY ALL DIMENSIONS PRIOR TO PRICING & CONSTRUCTION. IMMEDIATELY REPORT ANY DISCREPANCIES IN WRITING. READ IN CONJUNCTION WITH ASSOCIATED MODELS, SPECIFICATIONS AND RELATED CONSULTANT'S DOCUMENTS.

Project North

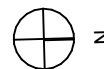

Key Plan

02 Ch-18 Viewing position of elevation altered

01

Rev Ch Note

Status

PERMISSIONS

PROPOSED EXTERNAL ELEVATION

4

A-3-2104

Revision

02

Issue Date

8 Jan 2025

8 AKENSIDE ROAD, LONDON NW3 5RA



JOHN ALLSOPP STUDIO LTD
ARCHITECTURE & PROJECT MANAGEMENT
studio@john-allsopp.com

Project Re

24DA

Notes Specific to this Drawing

General Notes

THIS DOCUMENT IS ©JOHN ALLSOPP
STUDIO LTD. IF IN DOUBT ASK. VERIFY ALL
DIMENSIONS PRIOR TO PRICING &
CONSTRUCTION. IMMEDIATELY REPORT
ANY DISCREPANCIES IN WRITING. READ IN
CONJUNCTION WITH ASSOCIATED
MODELS, SPECIFICATIONS AND RELATED
CONSULTANT'S DOCUMENTS.

Project North



Key Plan

[illegible]

Status

PERMISSIONS

PROPOSED SECTION A


A-3-4101

Revision

02

Issue Date

8 Jan 2025

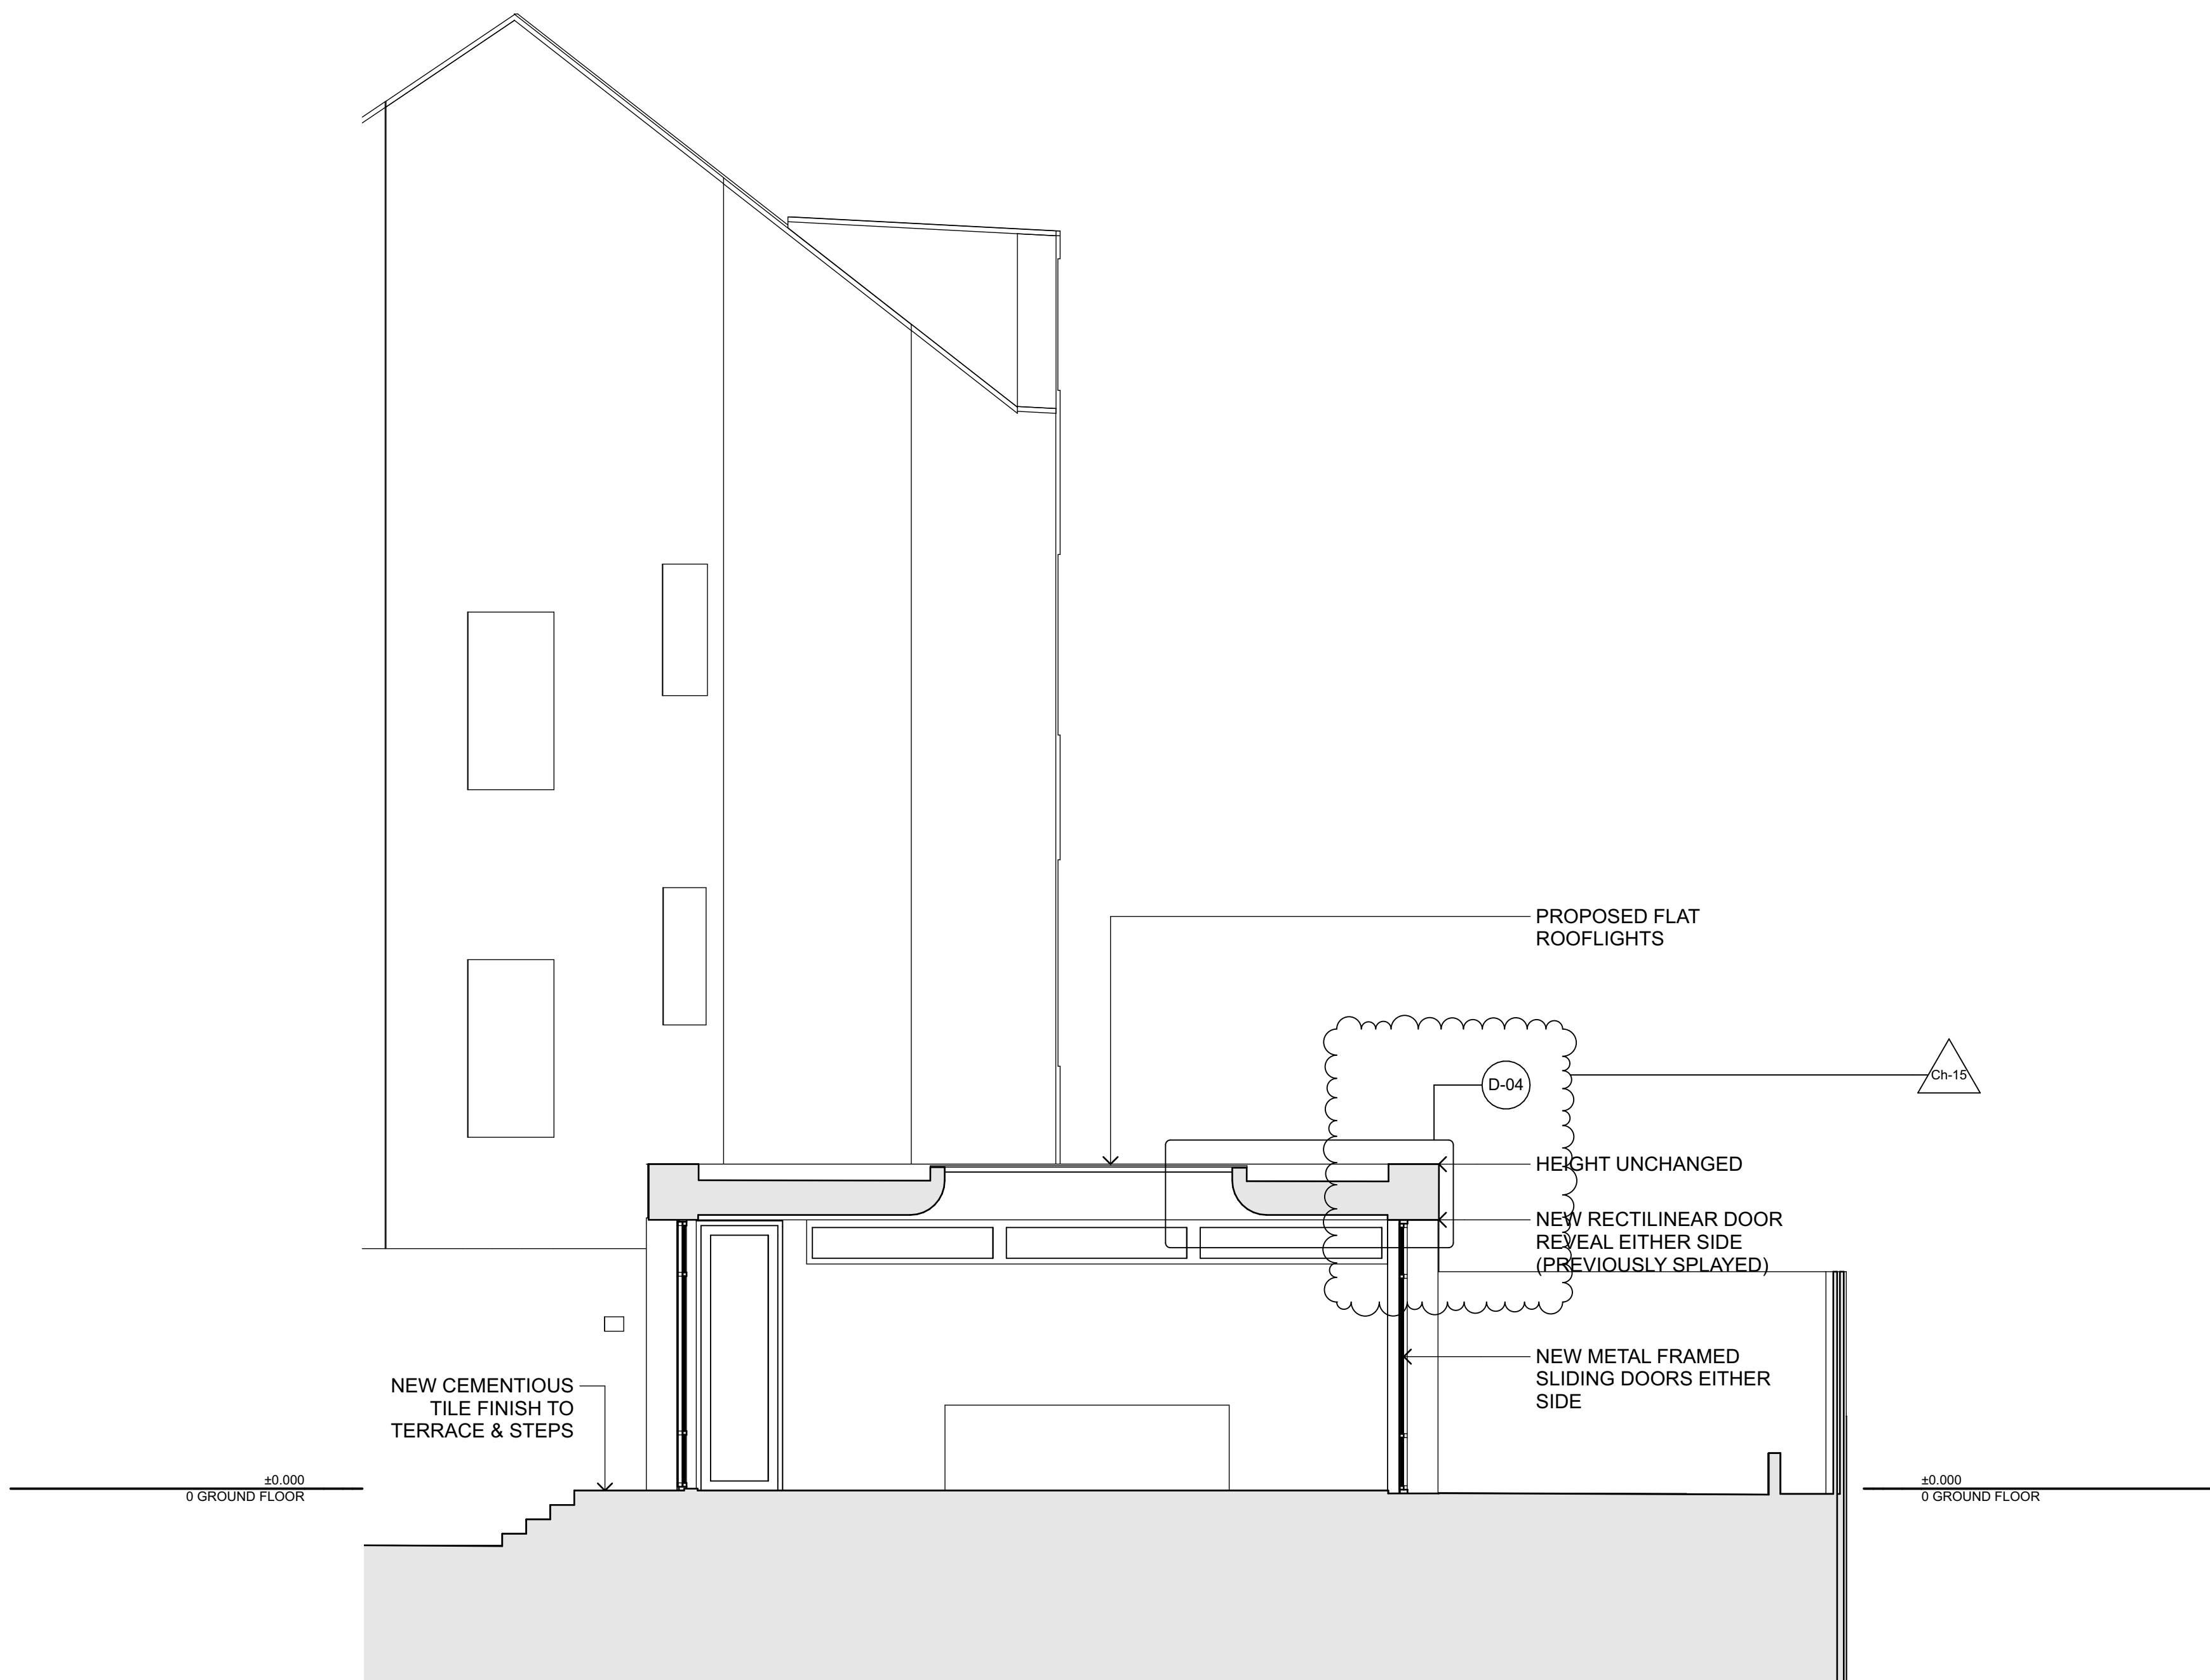

SCALE 1:50 @ A1

