



EXTERNAL ELEVATION 1:10

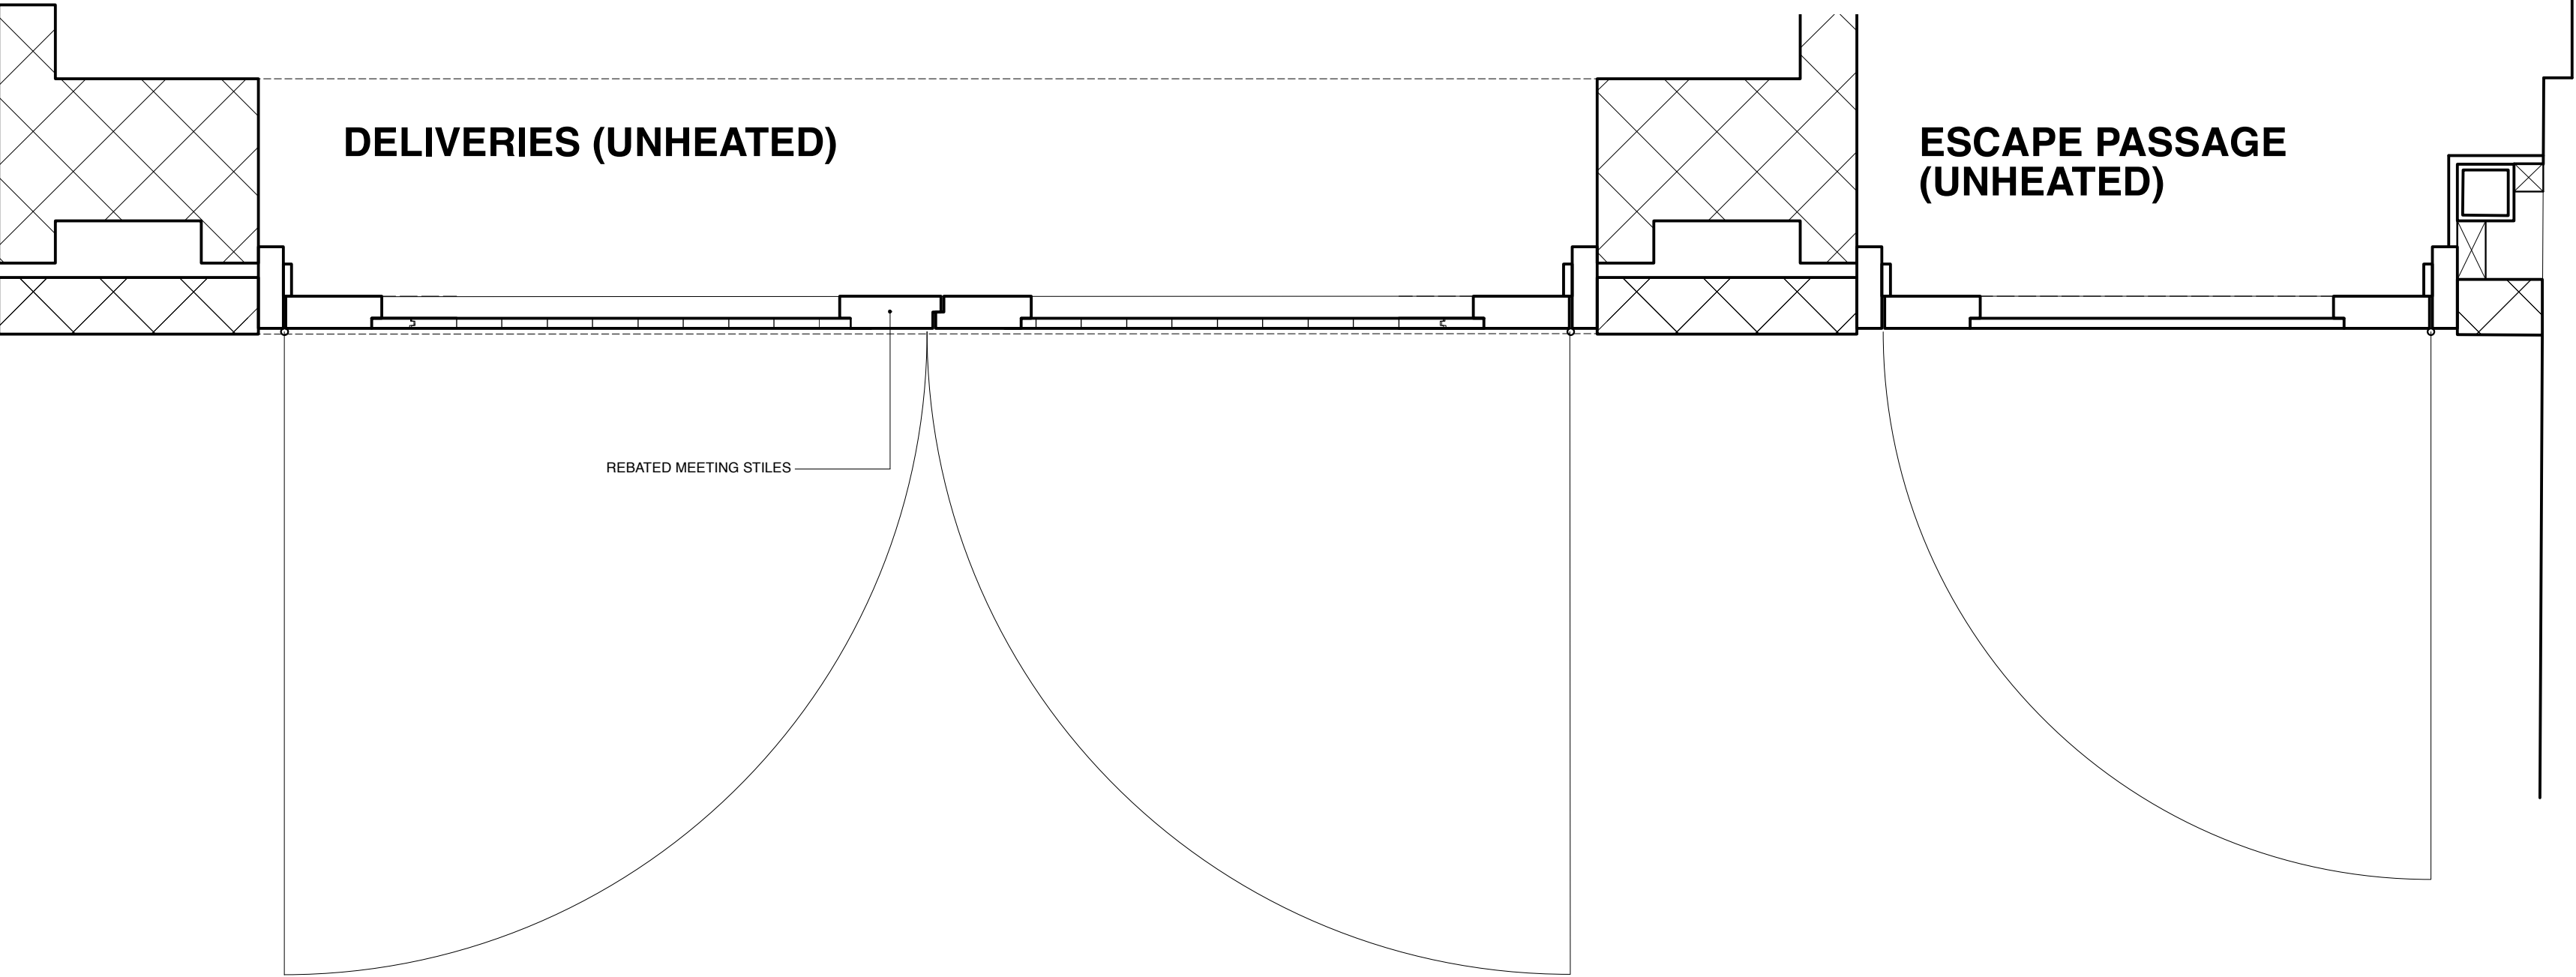


PLAN 1:10

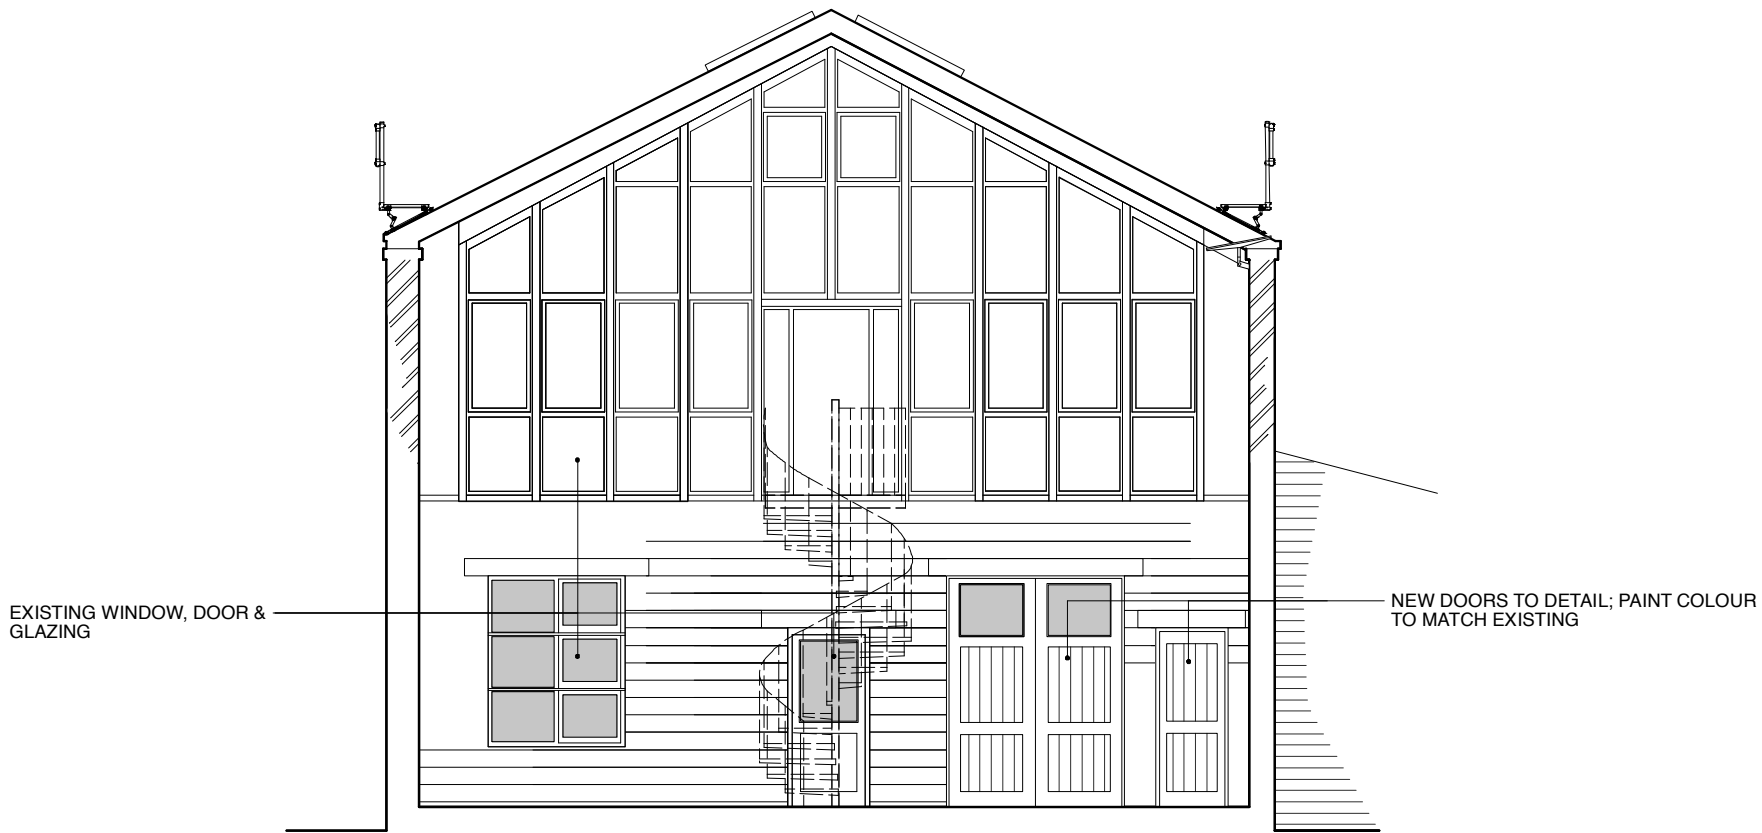


EXTERNAL ELEVATION 1:100



PHOTO

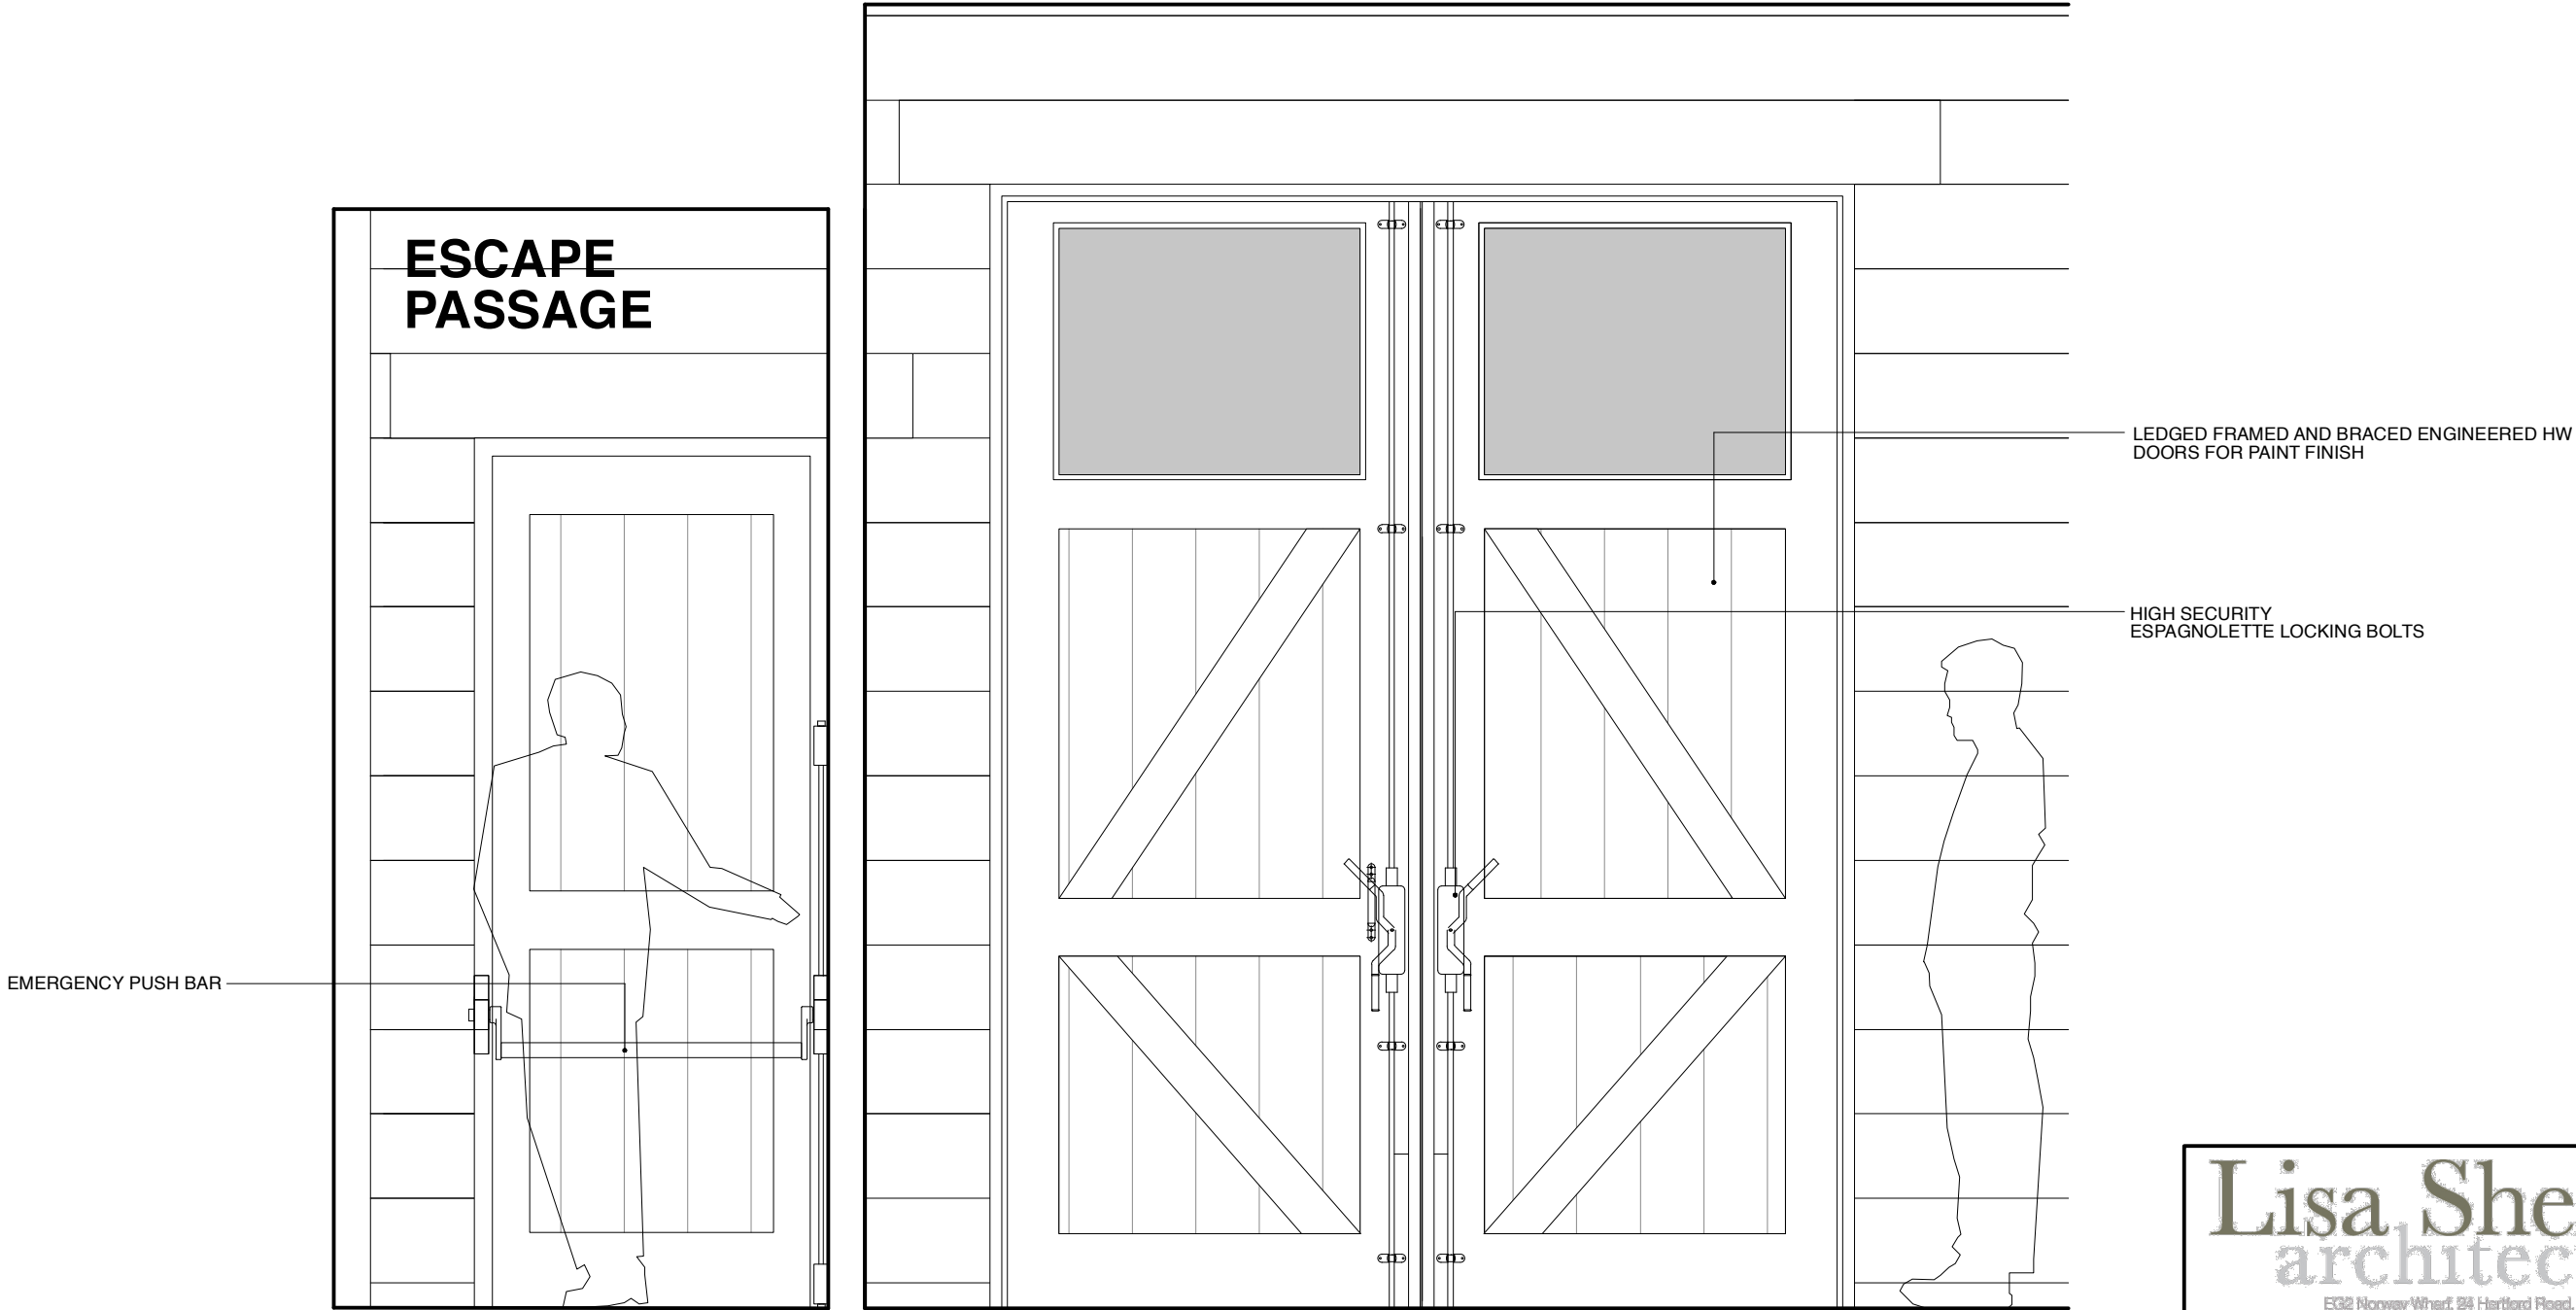

INTERNAL ELEVATION 1:20

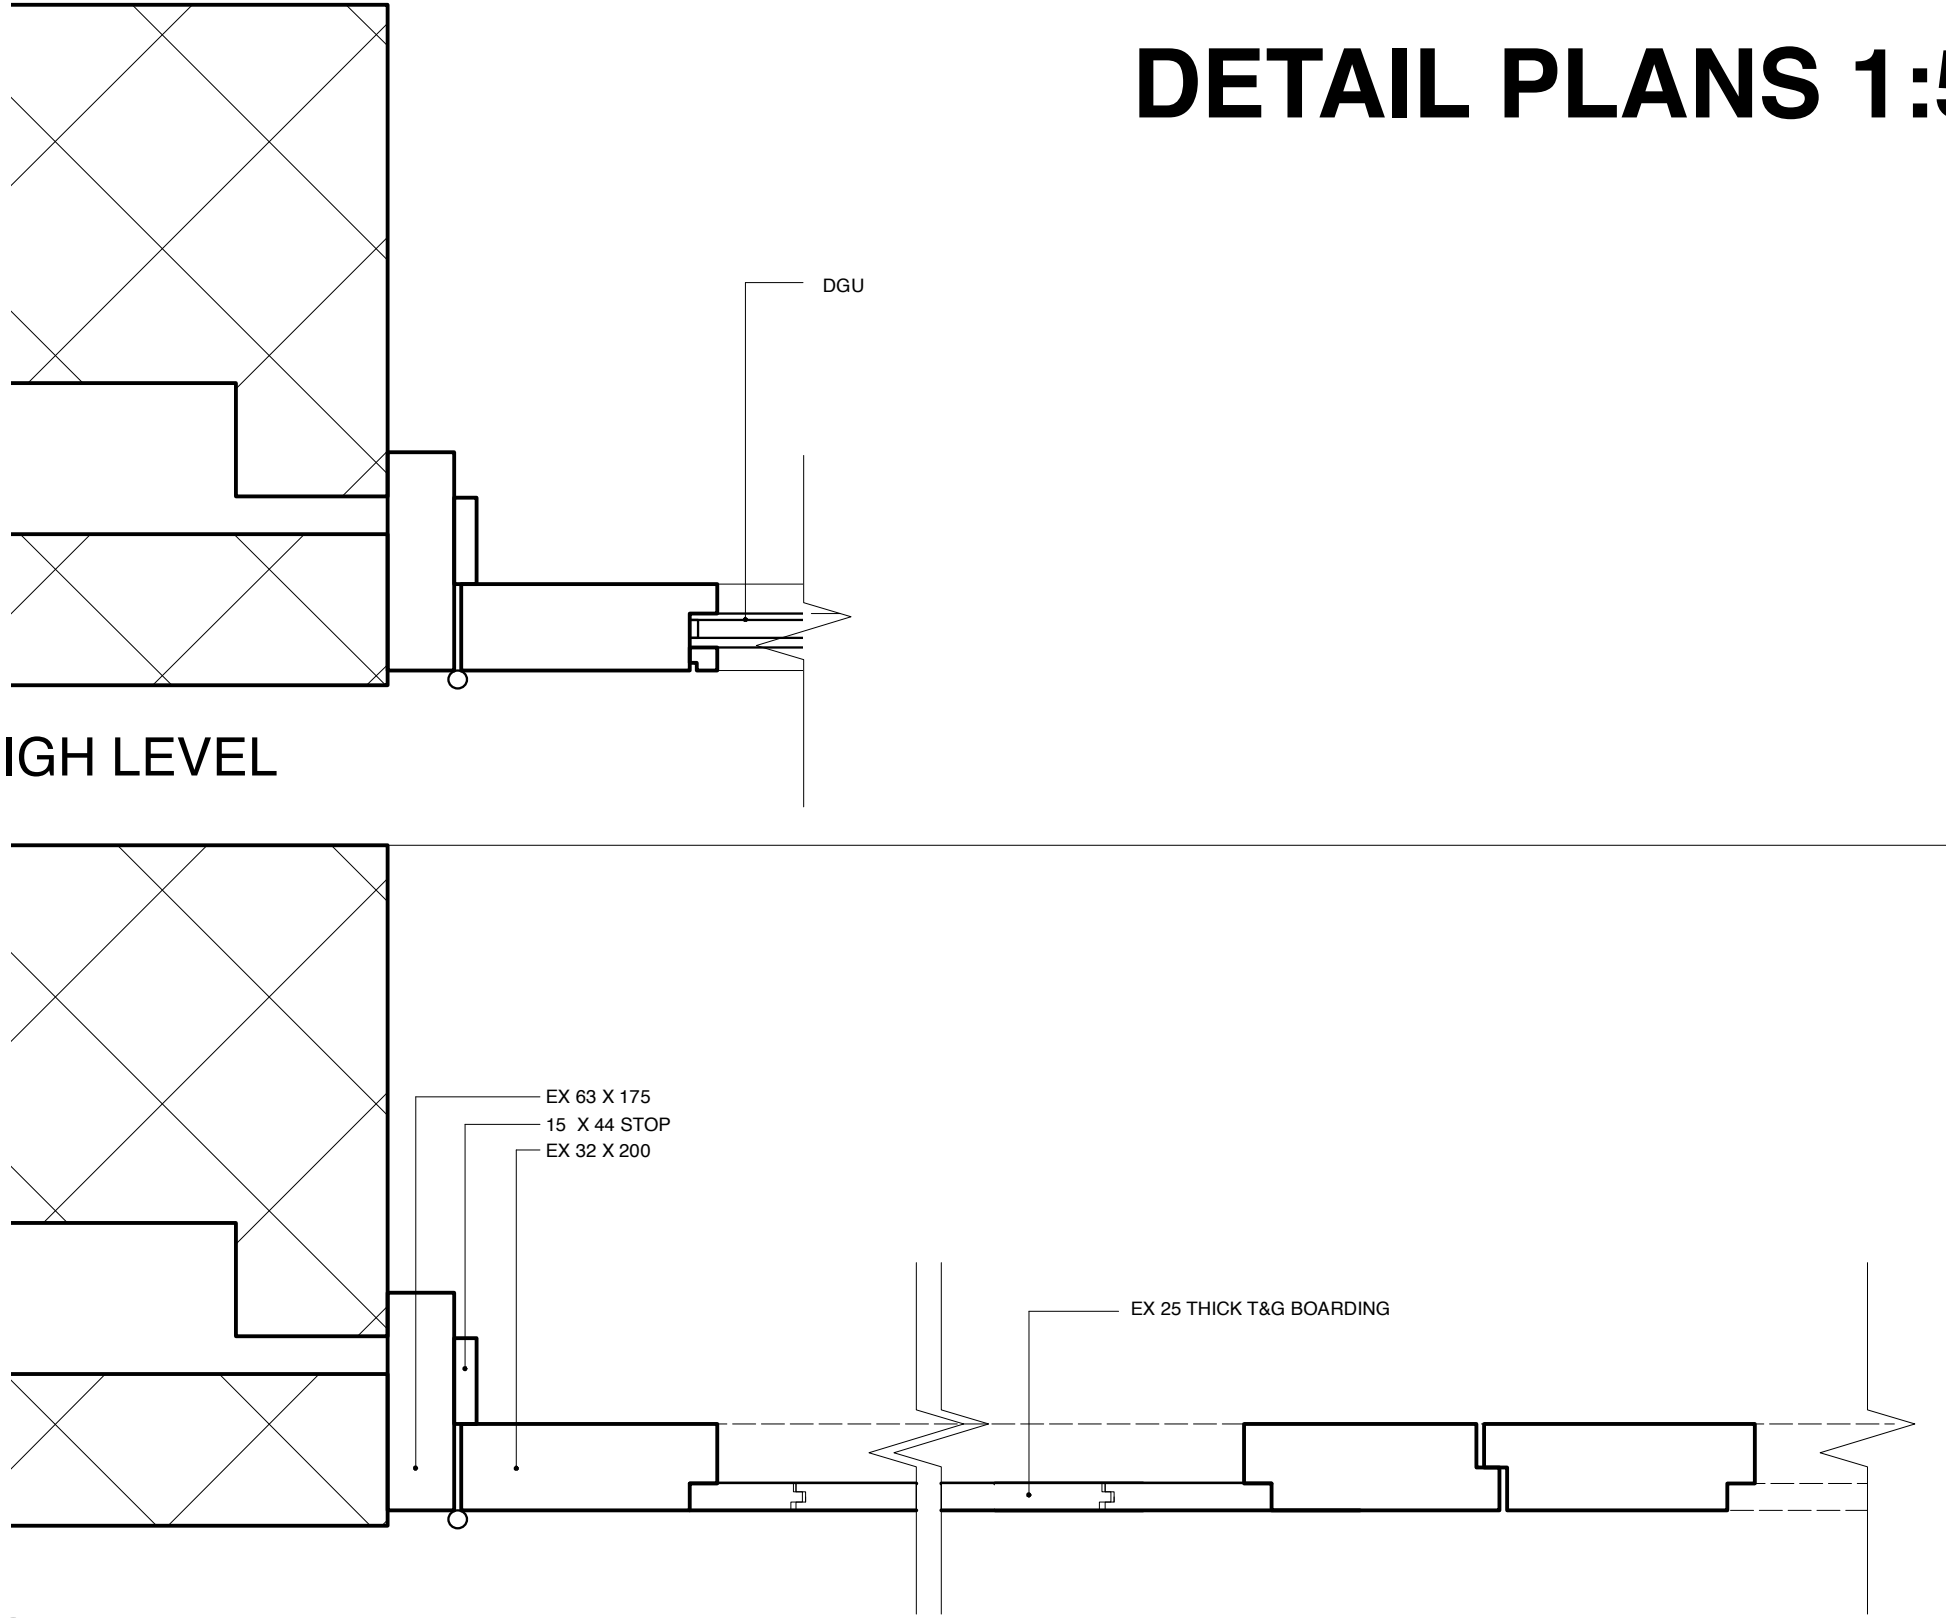

DETAIL PLANS 1:5

Lisa Shell
architects

T: 020 7616 2222 E: info@lisashellarchitects.co.uk
www.lisashellarchitects.co.uk

BURGHLEY YARD
LONDON NW5 1AL

NEW FRONT DOORS
BGY / CO / 102 / B
1 : 5 / 10 / 20 / 100 @ A1
DO NOT SCALE FROM THIS DRAWING
REFER ALL DISCREPANCIES TO ARCHITECT

REVISIONS/ ISSUE

13/05/2025
FOR COMMENT/INFO

13/05/2025
FOR COMMENT/INFO

19/05/2025
FOR APPROVAL