




TO MATCH THE ORIGINAL DESIGN
FEATURES AND DIMENSIONS

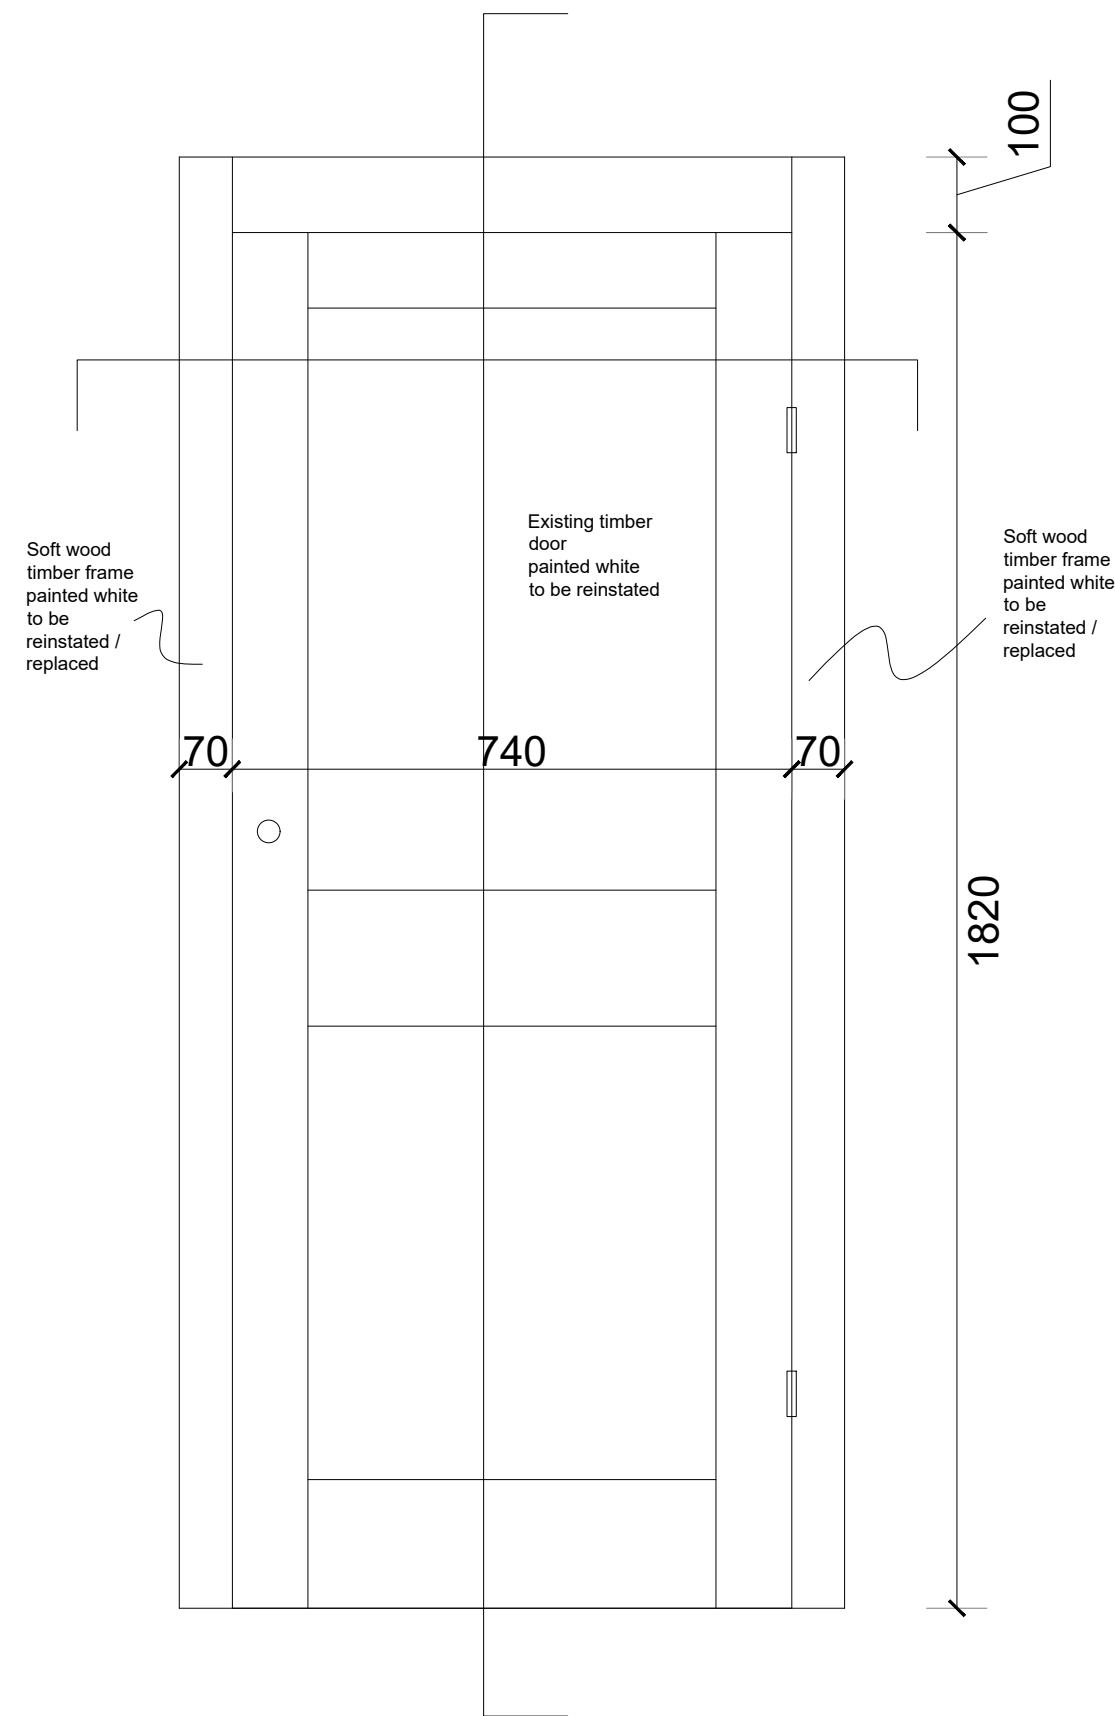


ELEVATION

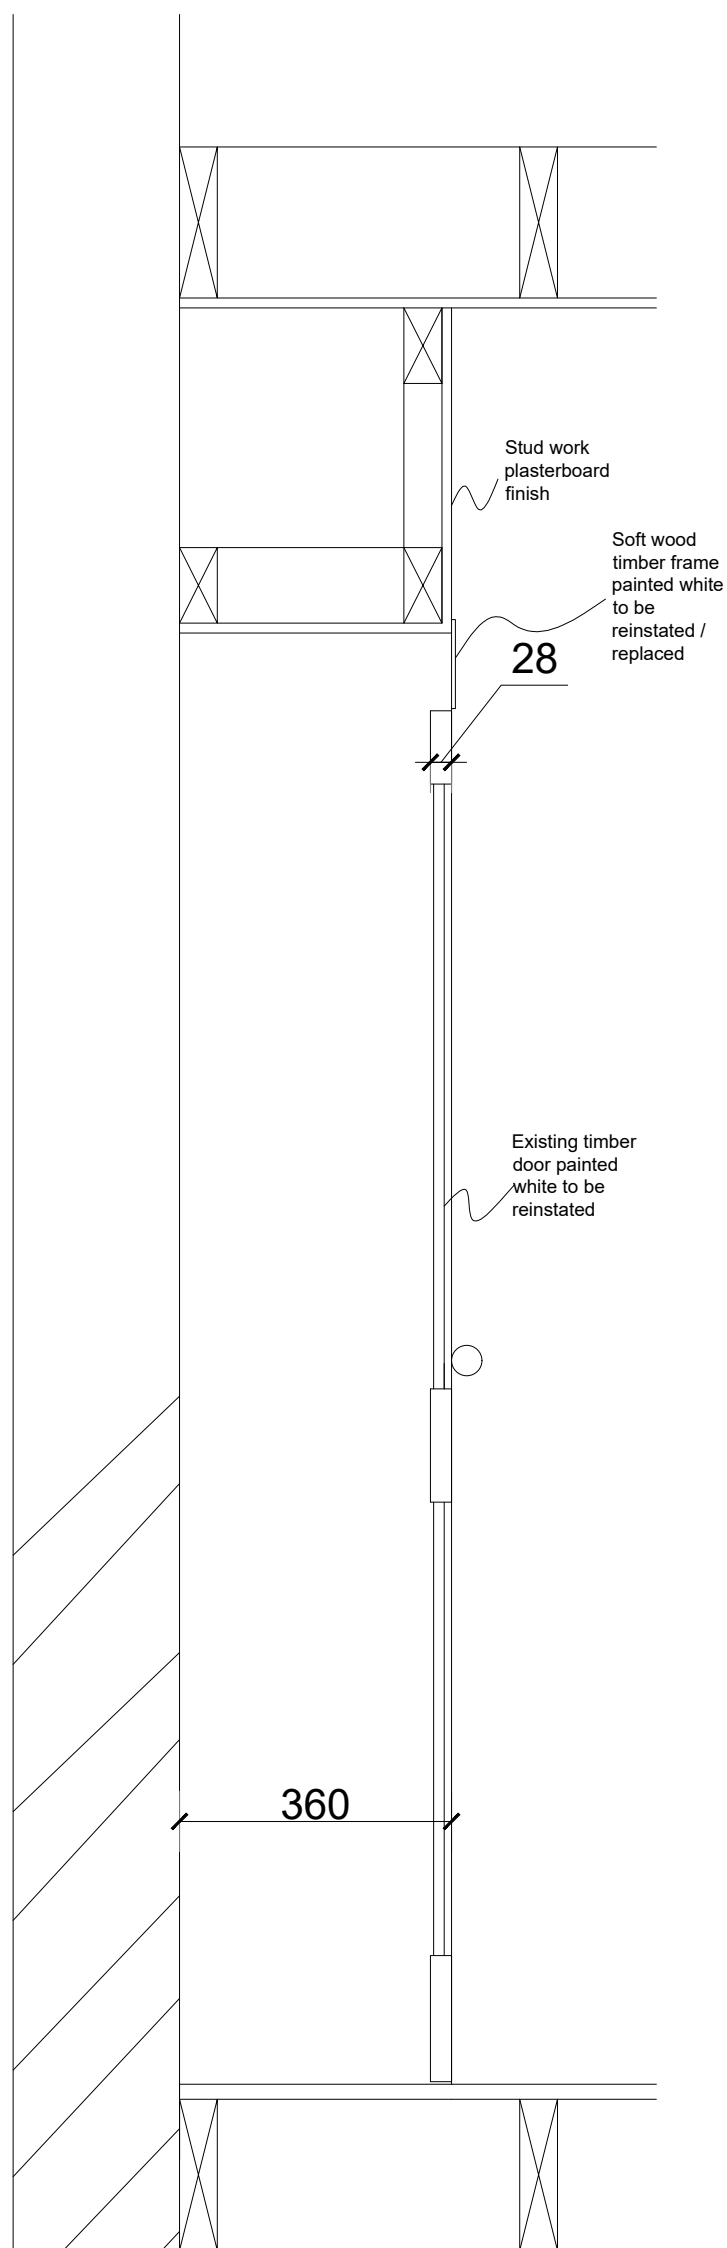

VERTICAL SECTION

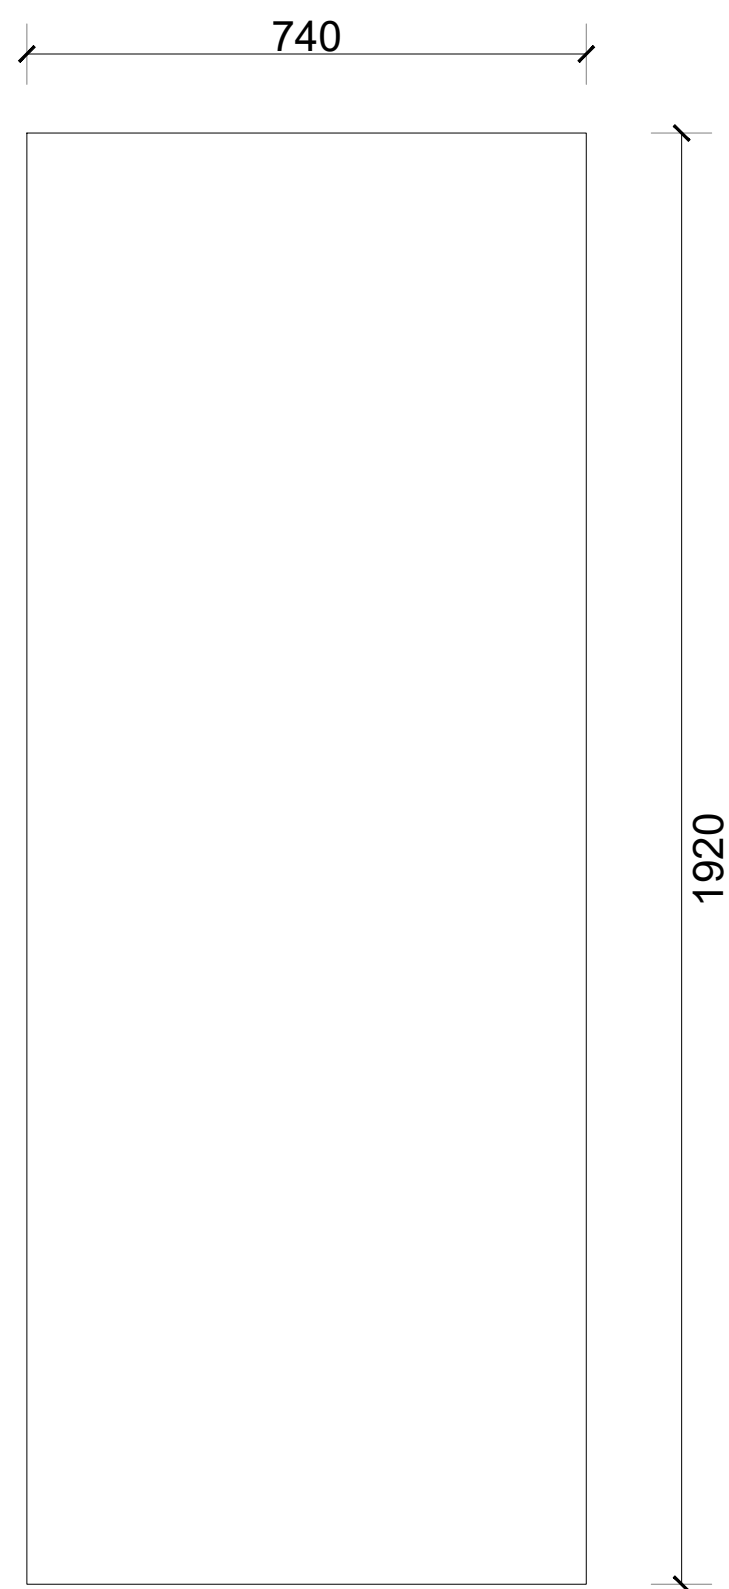

INTERNAL ELEVATION

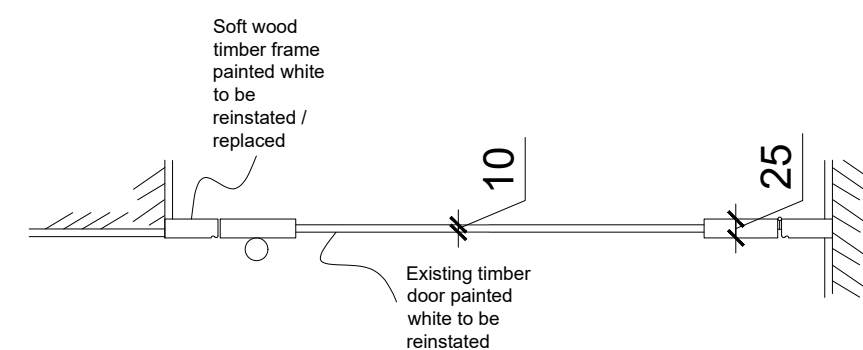

HORIZONTAL SECTION
(CUPBOARD DOOR)

FIRST FLOOR FRONT BEDROOM
DETAIL B - CUPBOARD