
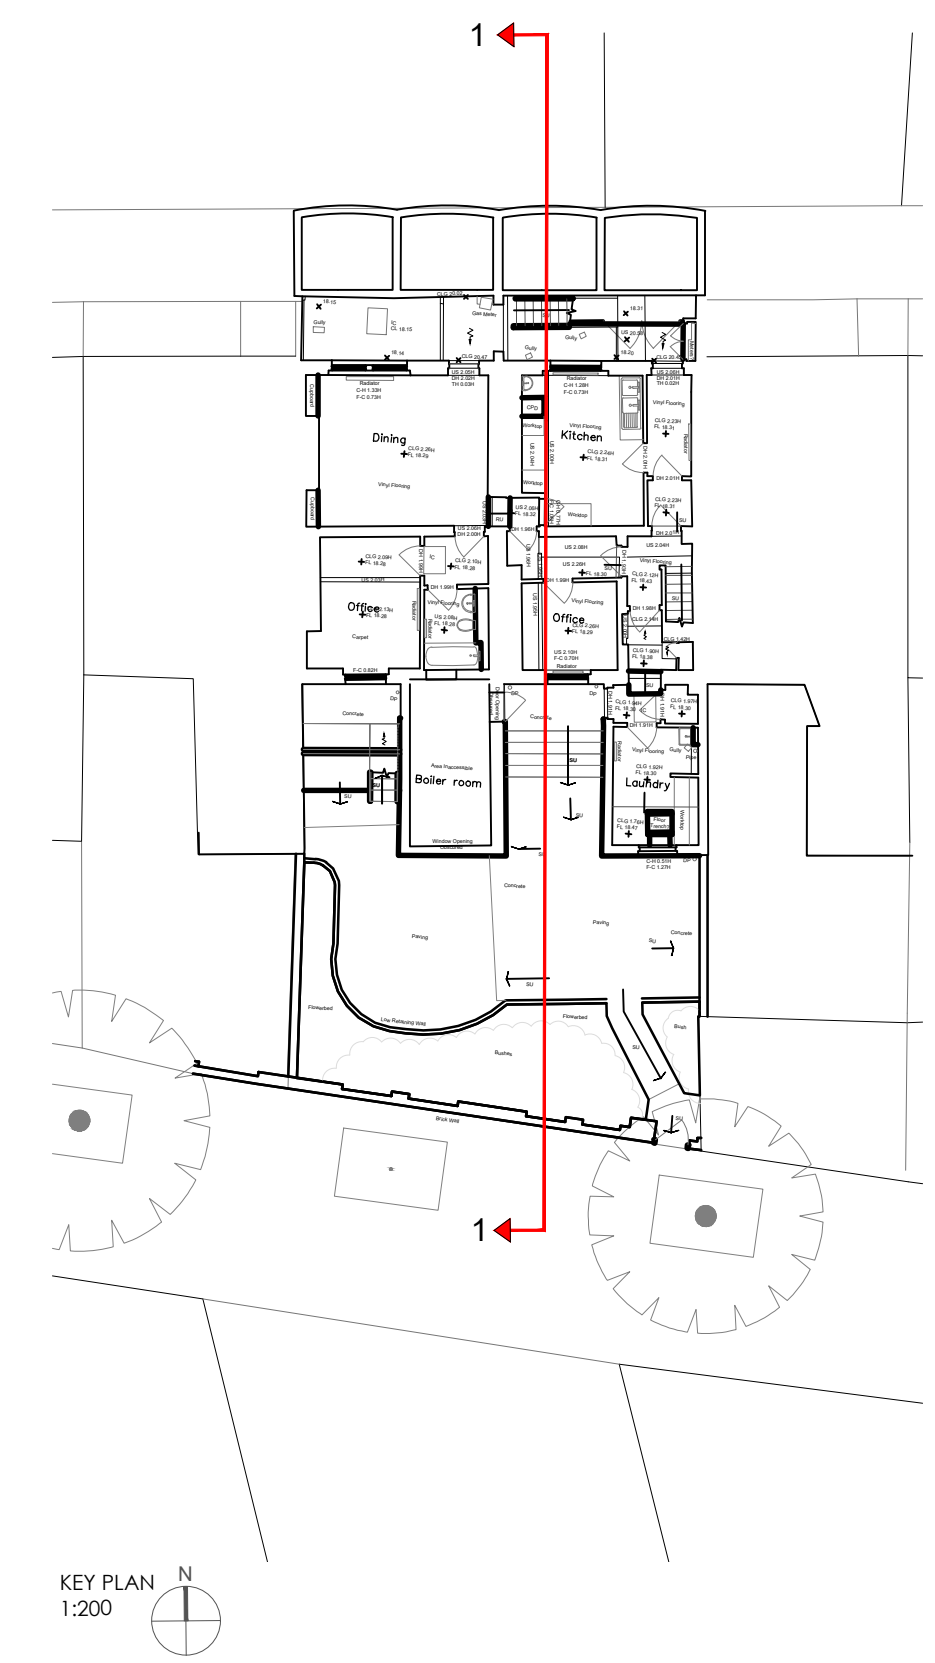


Charlewood House

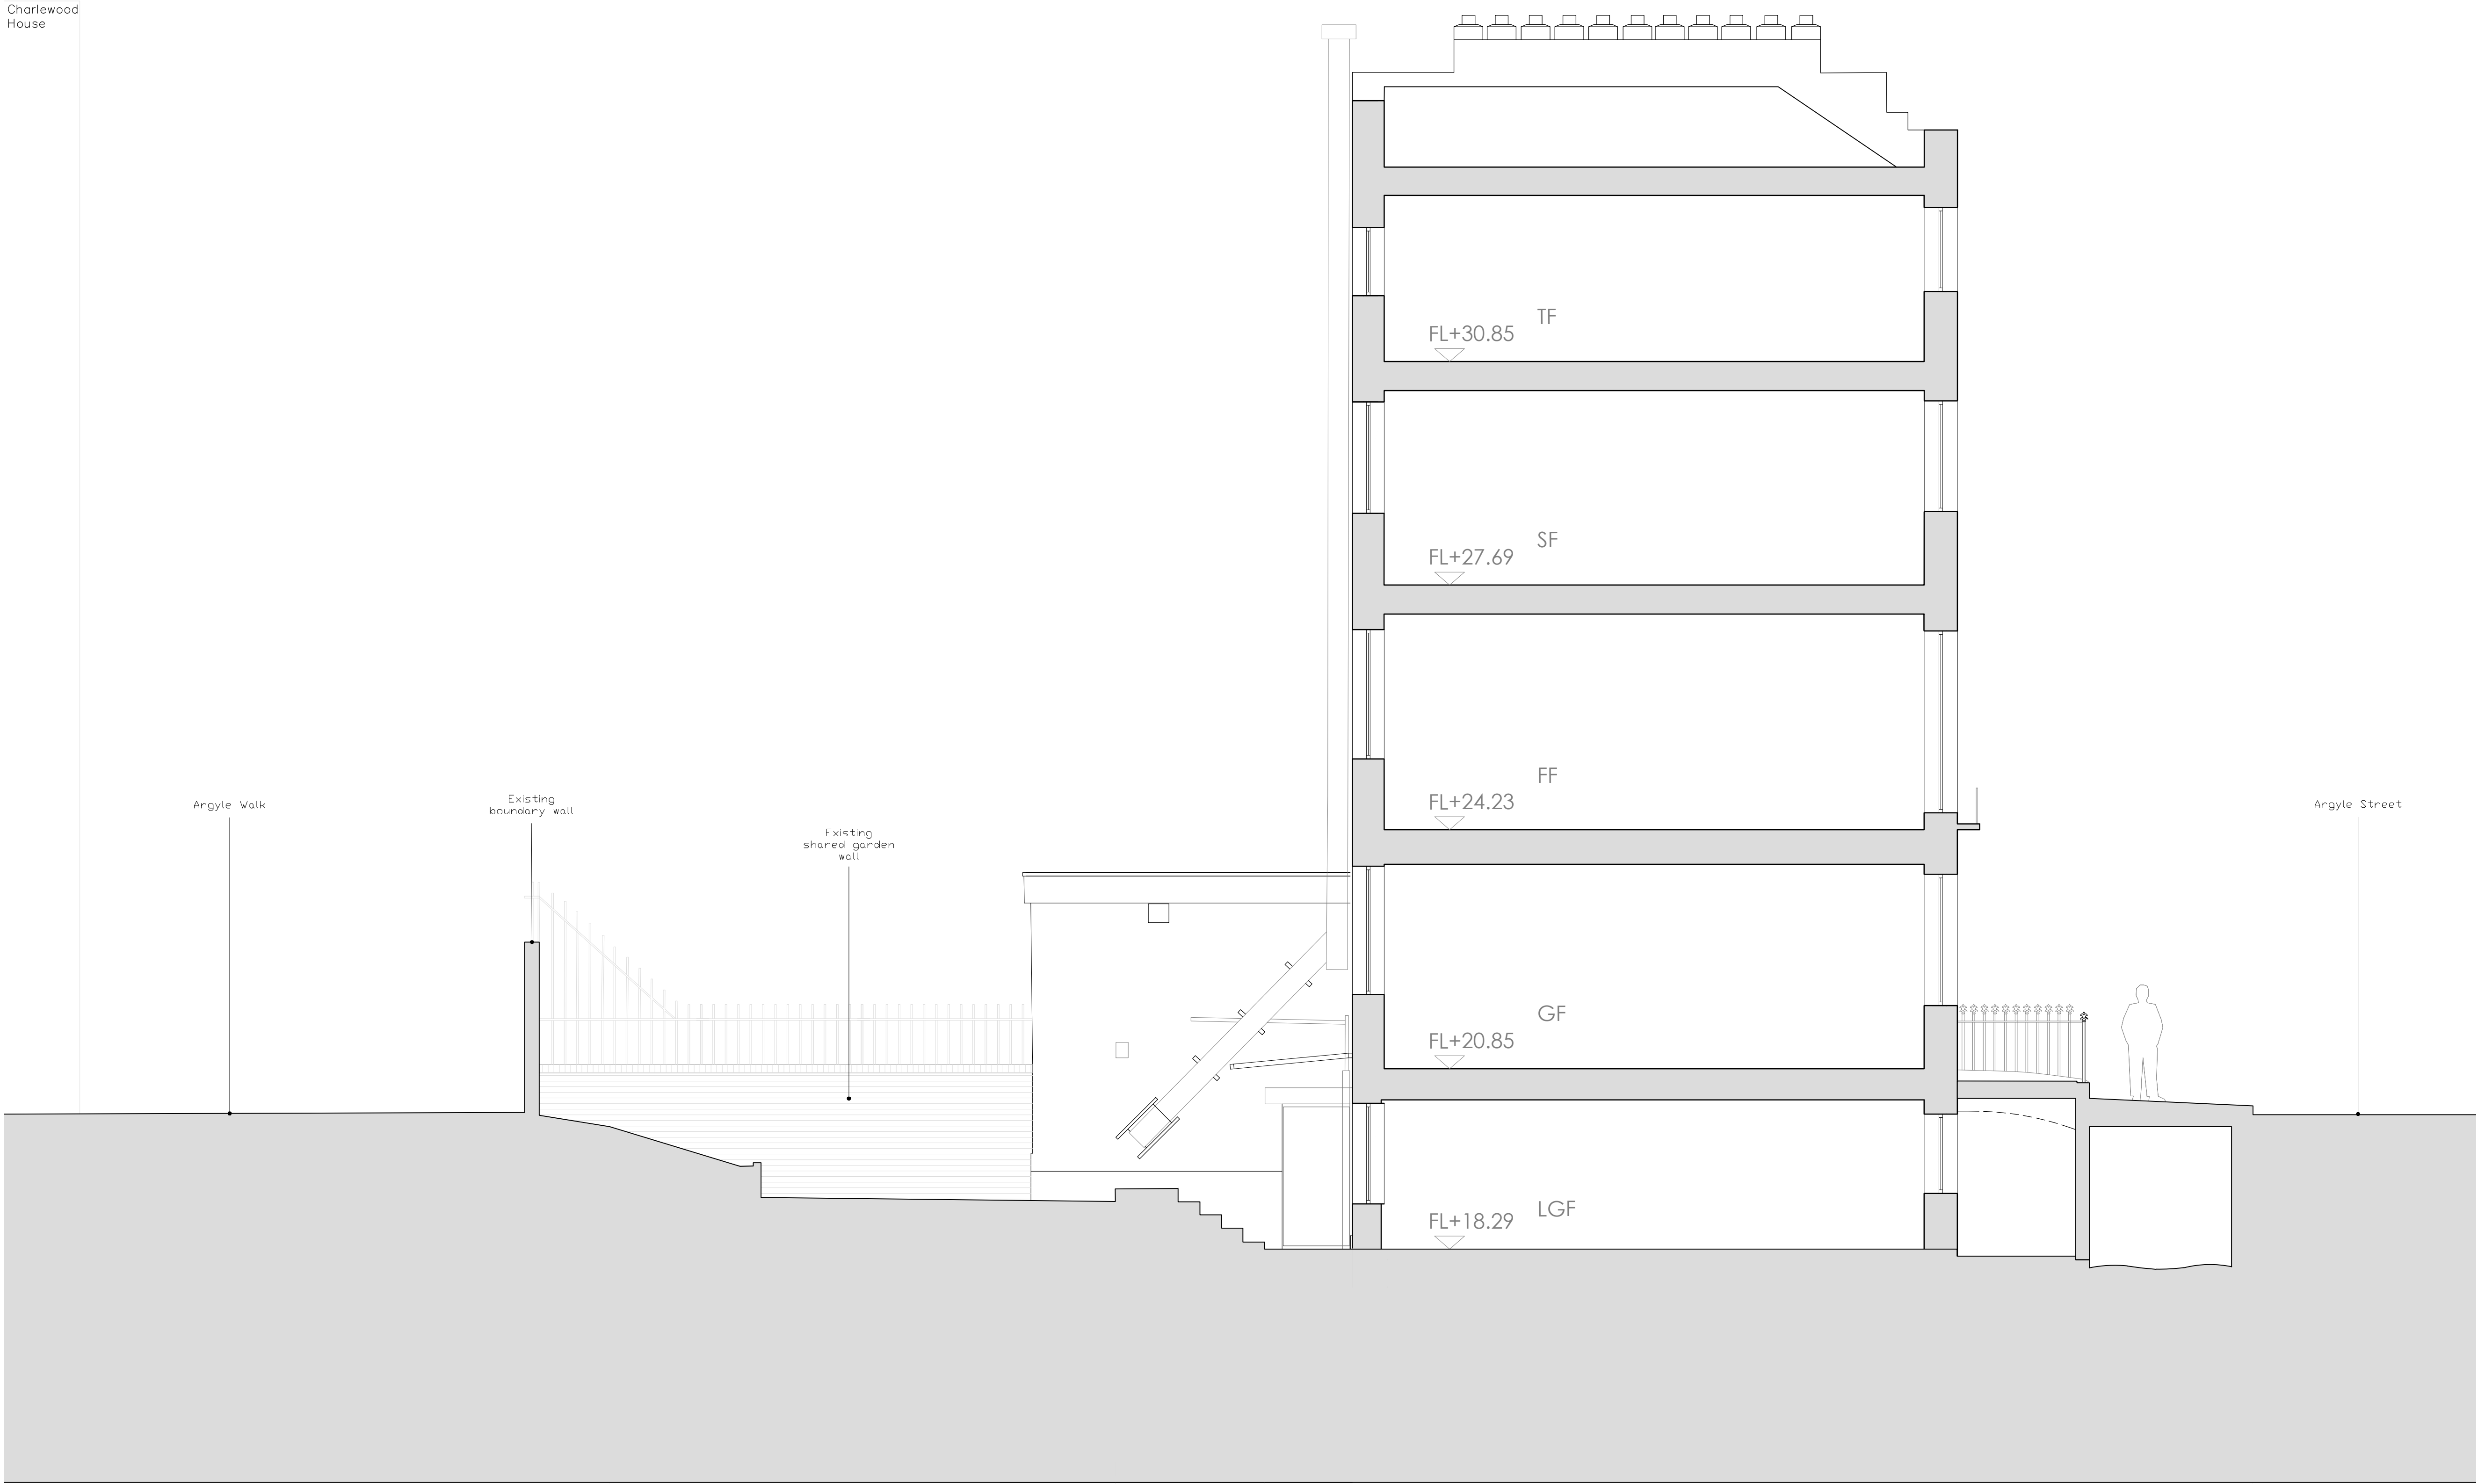

P1 Updated vault dimensions to correct existing dimensions AD 08/11/2024

Hollaway

London | 11a Acton Street | London | WC1X 9PG
T +44 (0) 20 7098 5425 | E london@hollawaystudio.co.uk | W www.hollawaystudio.co.uk
Kent | The Tramway Stables | Ramport Road | Rythe | Kent | CT21 5BG
T +44 (0) 1303 260 515 | E kent@hollawaystudio.co.uk | W www.hollawaystudio.co.uk

Project	64-66 ARGYLE ST 64-66 ARGYLE ST, KINGS CROSS, LONDON
Client	ST PANCRAS HOTELS GROUP
Title	EXISTING SECTION 1
Status	PLANNING
Scale	A1 1:50
Date	MAY 2024
Drawn	AA
Chk'd	TG

Project Number	Drawing Number	Revision
22.0126	220.10	P1
Bim Number	22.0126-HOL-XXX-XX-DR-A-220.10-S0-P1	

