
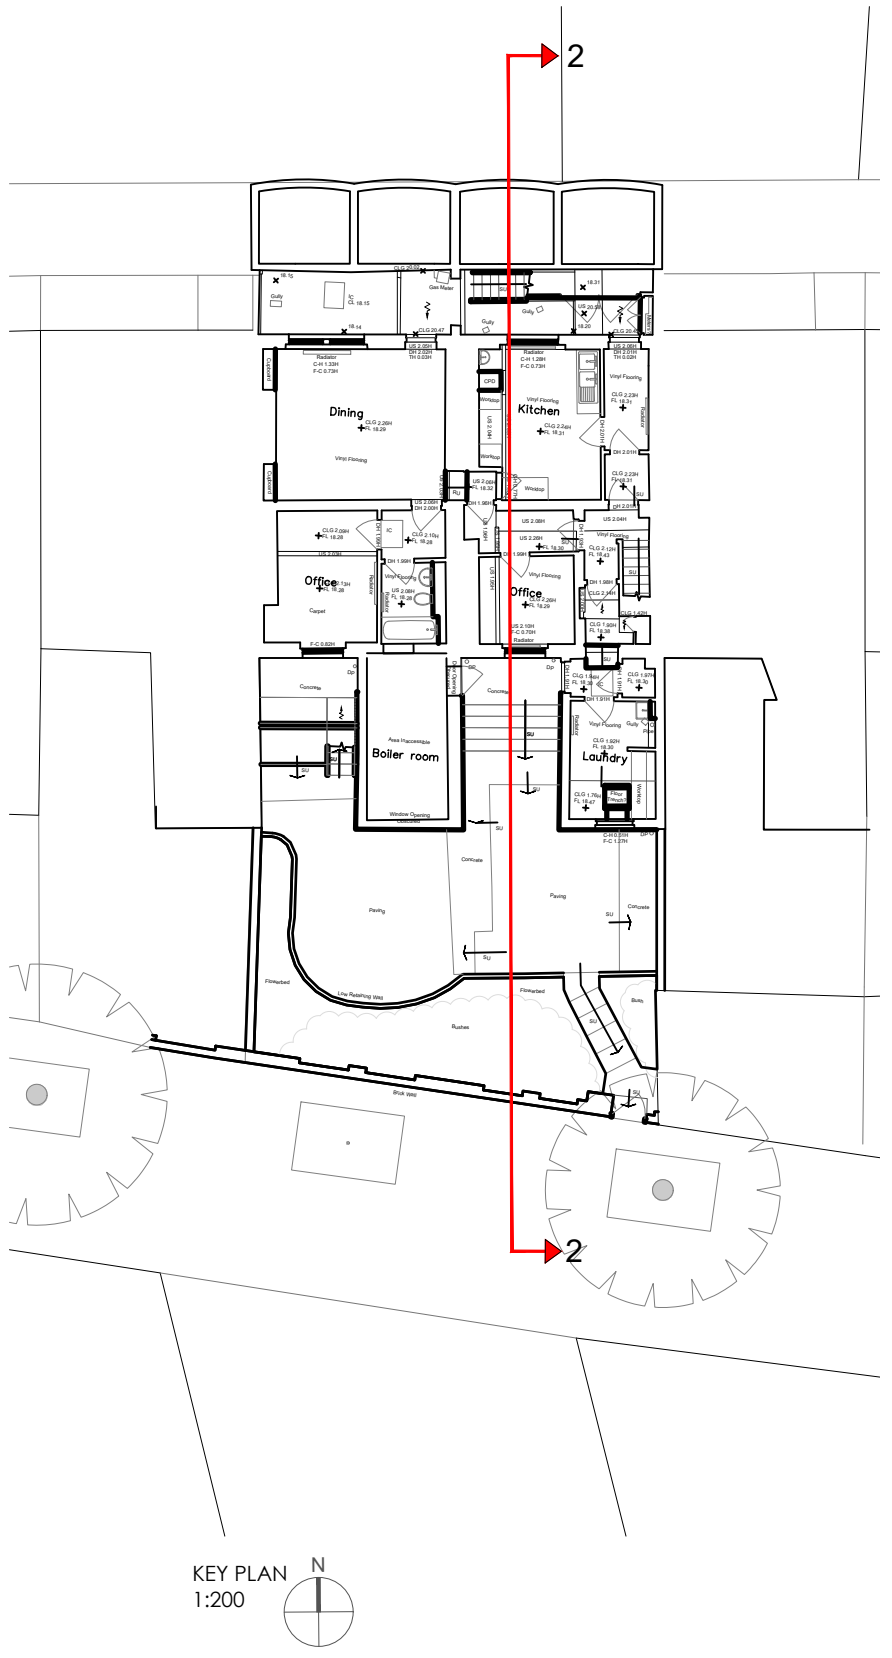


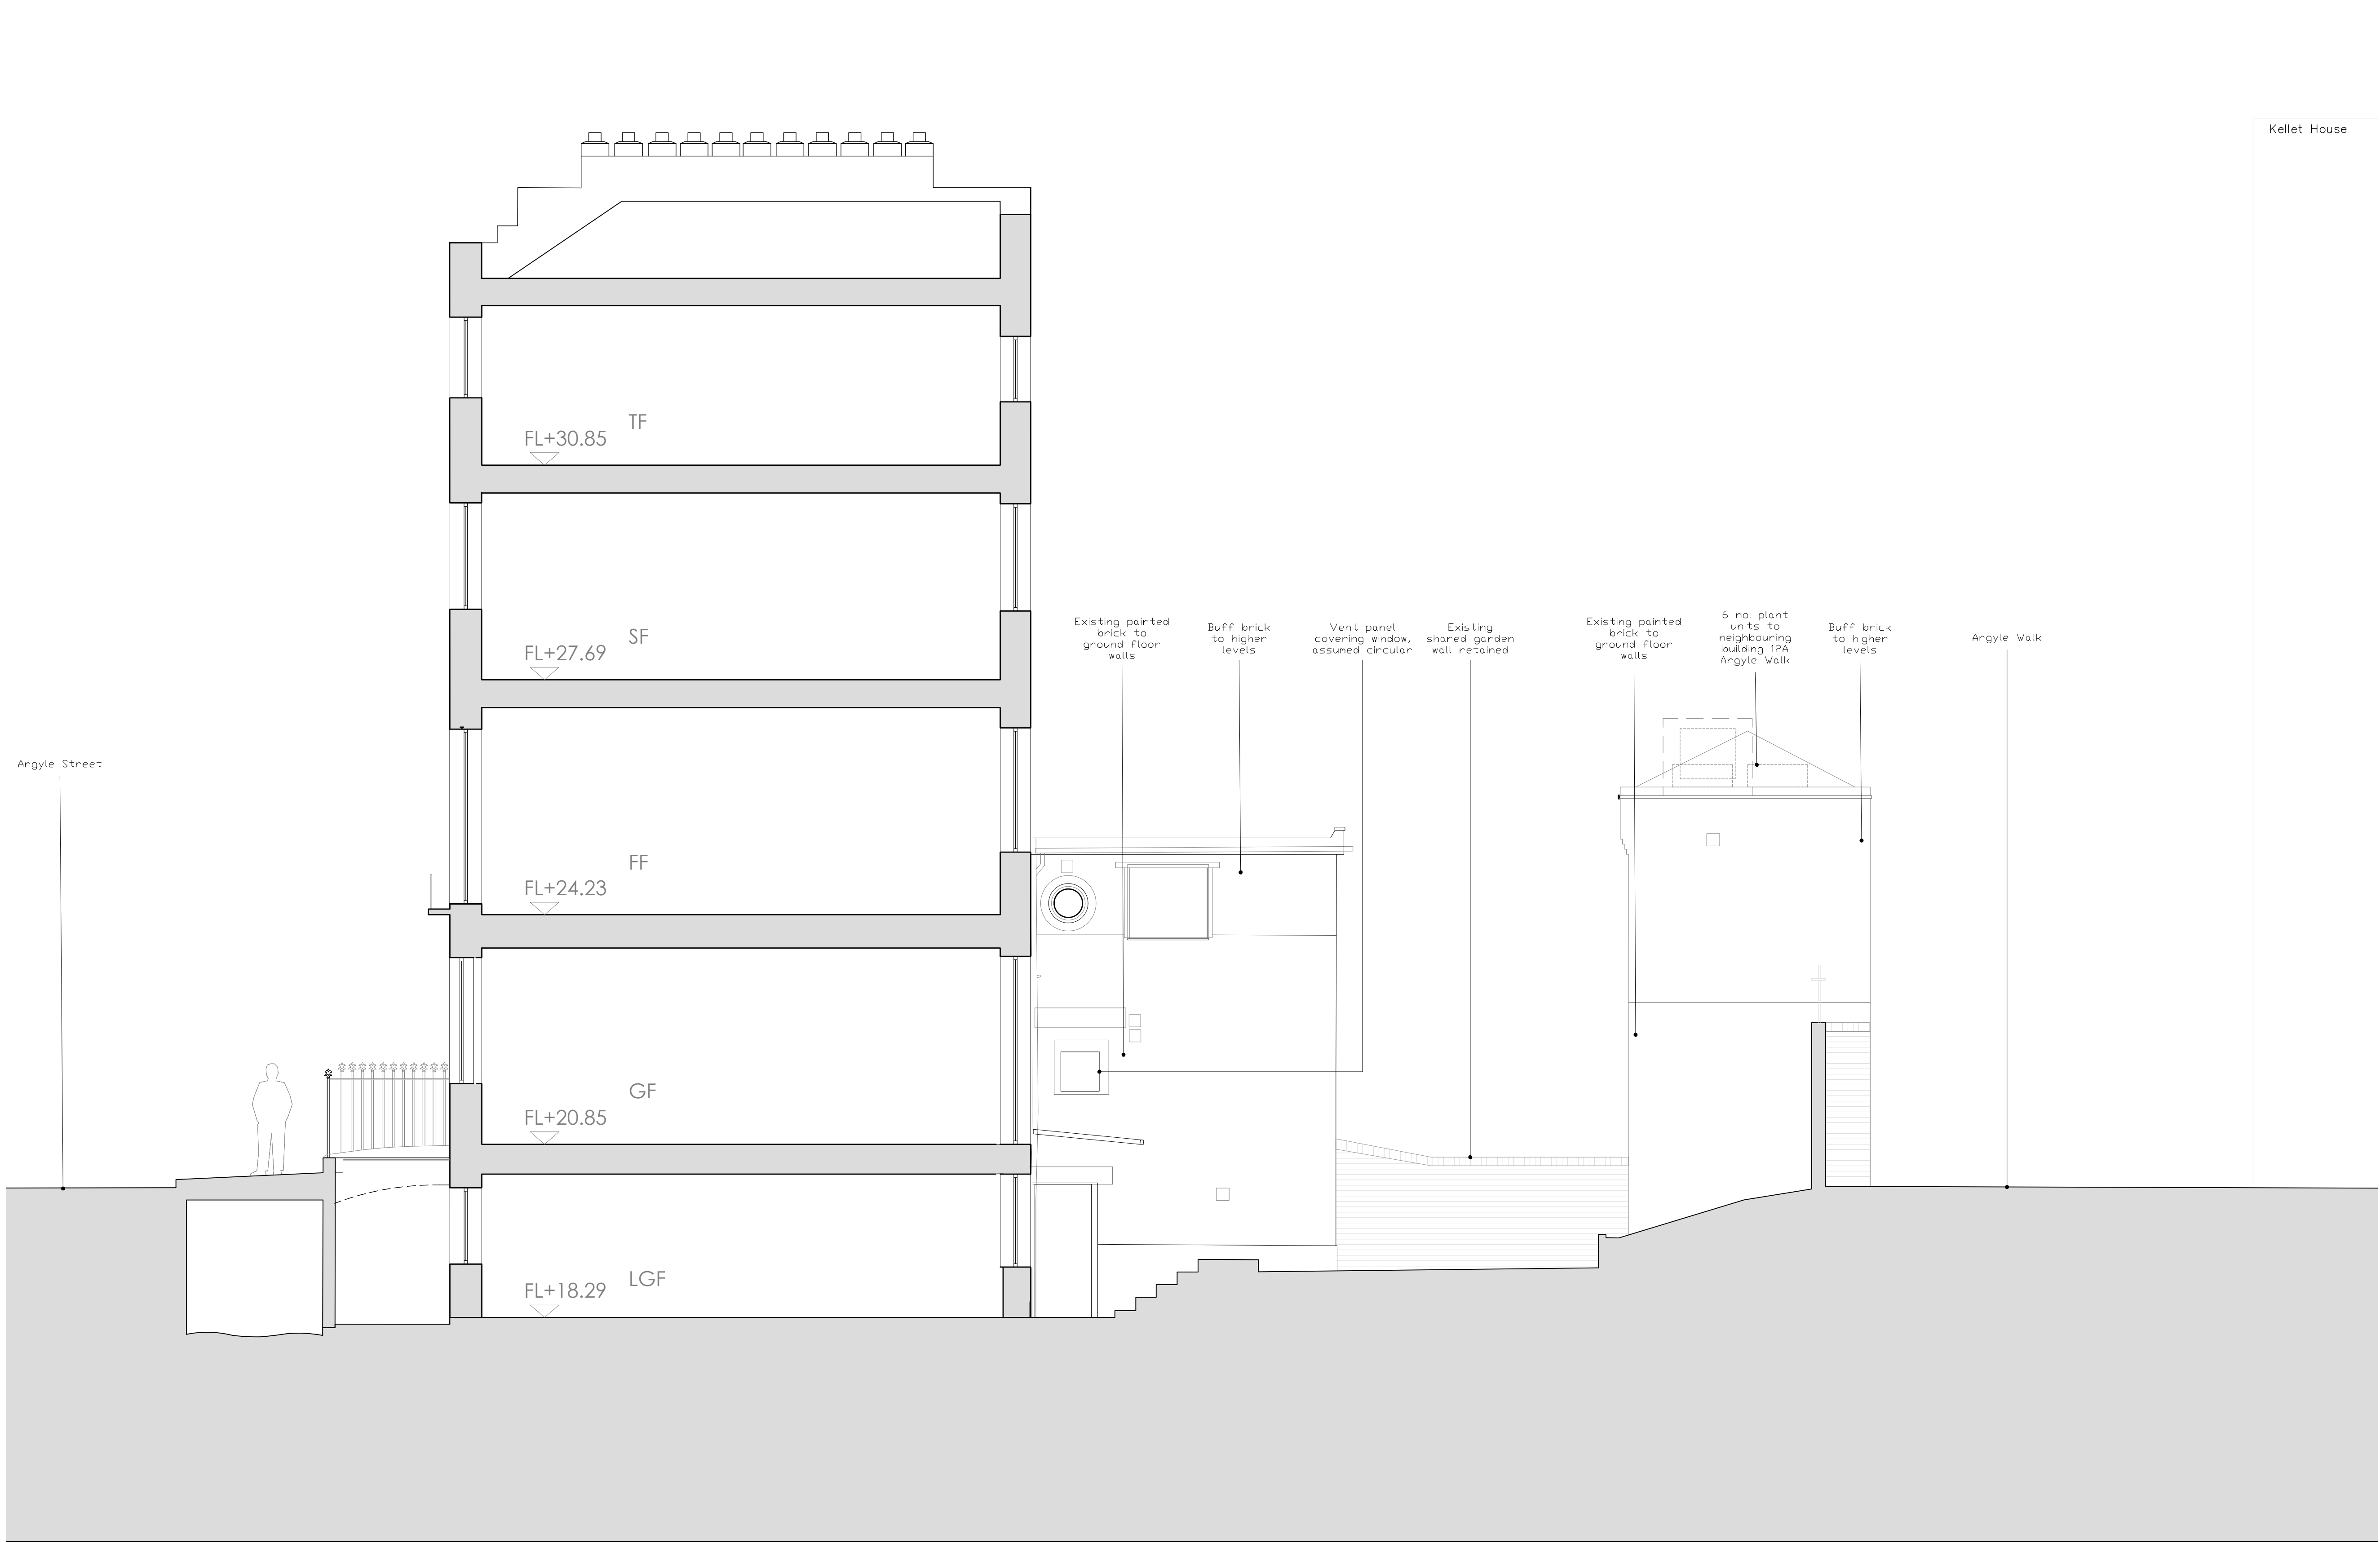

P1 Updated vault dimensions to correct existing dimensions AD 08/11/2024

Hollaway

London | 11a Acton Street | London | W1X 9PG
T +44 (0) 20 7098 5425 | E london@hollawaystudio.co.uk | W www.hollawaystudio.co.uk
Kent | The Tramway Stables | Ramport Road | Rythe | Kent | CT21 5BG
T +44 (0) 1303 260 515 | E kent@hollawaystudio.co.uk | W www.hollawaystudio.co.uk

Project	64-66 ARGYLE ST 64-66 ARGYLE ST, KINGS CROSS, LONDON
Client	ST PANCRAS HOTELS GROUP
Title	EXISTING SECTION 2
Status	PLANNING

Scale	A1 1:50	Date	MAY 2024	Drawn	AA	Chk'd	TG
-------	-----------	------	----------	-------	----	-------	----

Project Number	22.0126	Drawing Number	220.11	Revision	P1
Bim Number	22.0126-HOL-XXX-DR-A-220.11-S0-P1				

