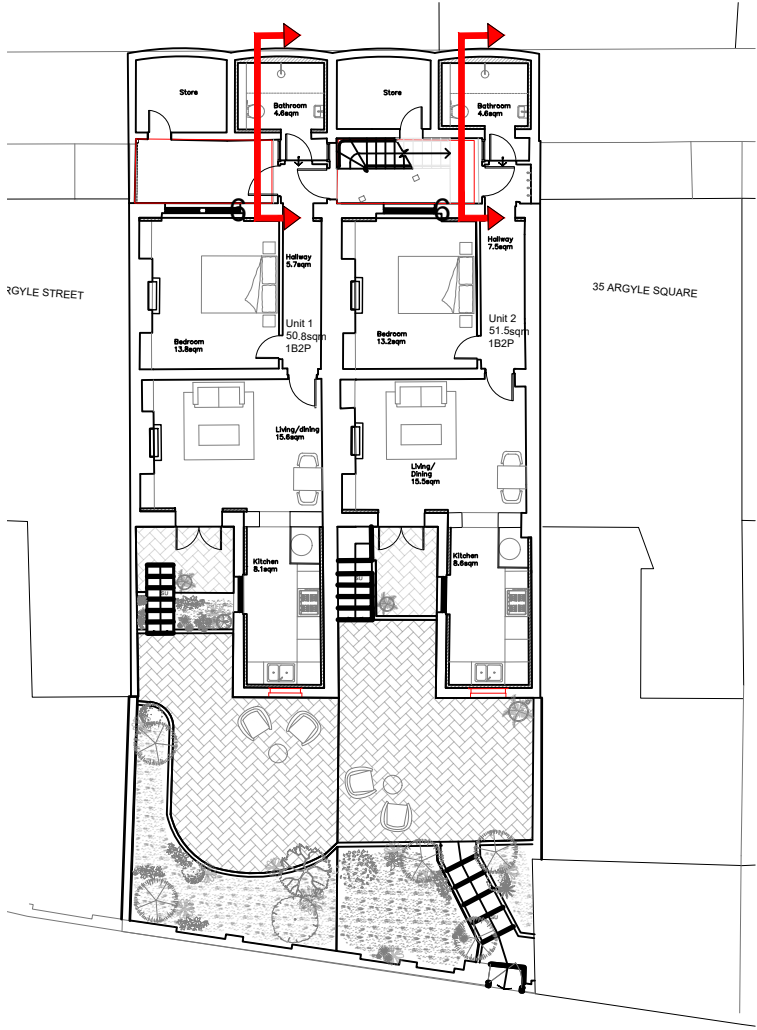
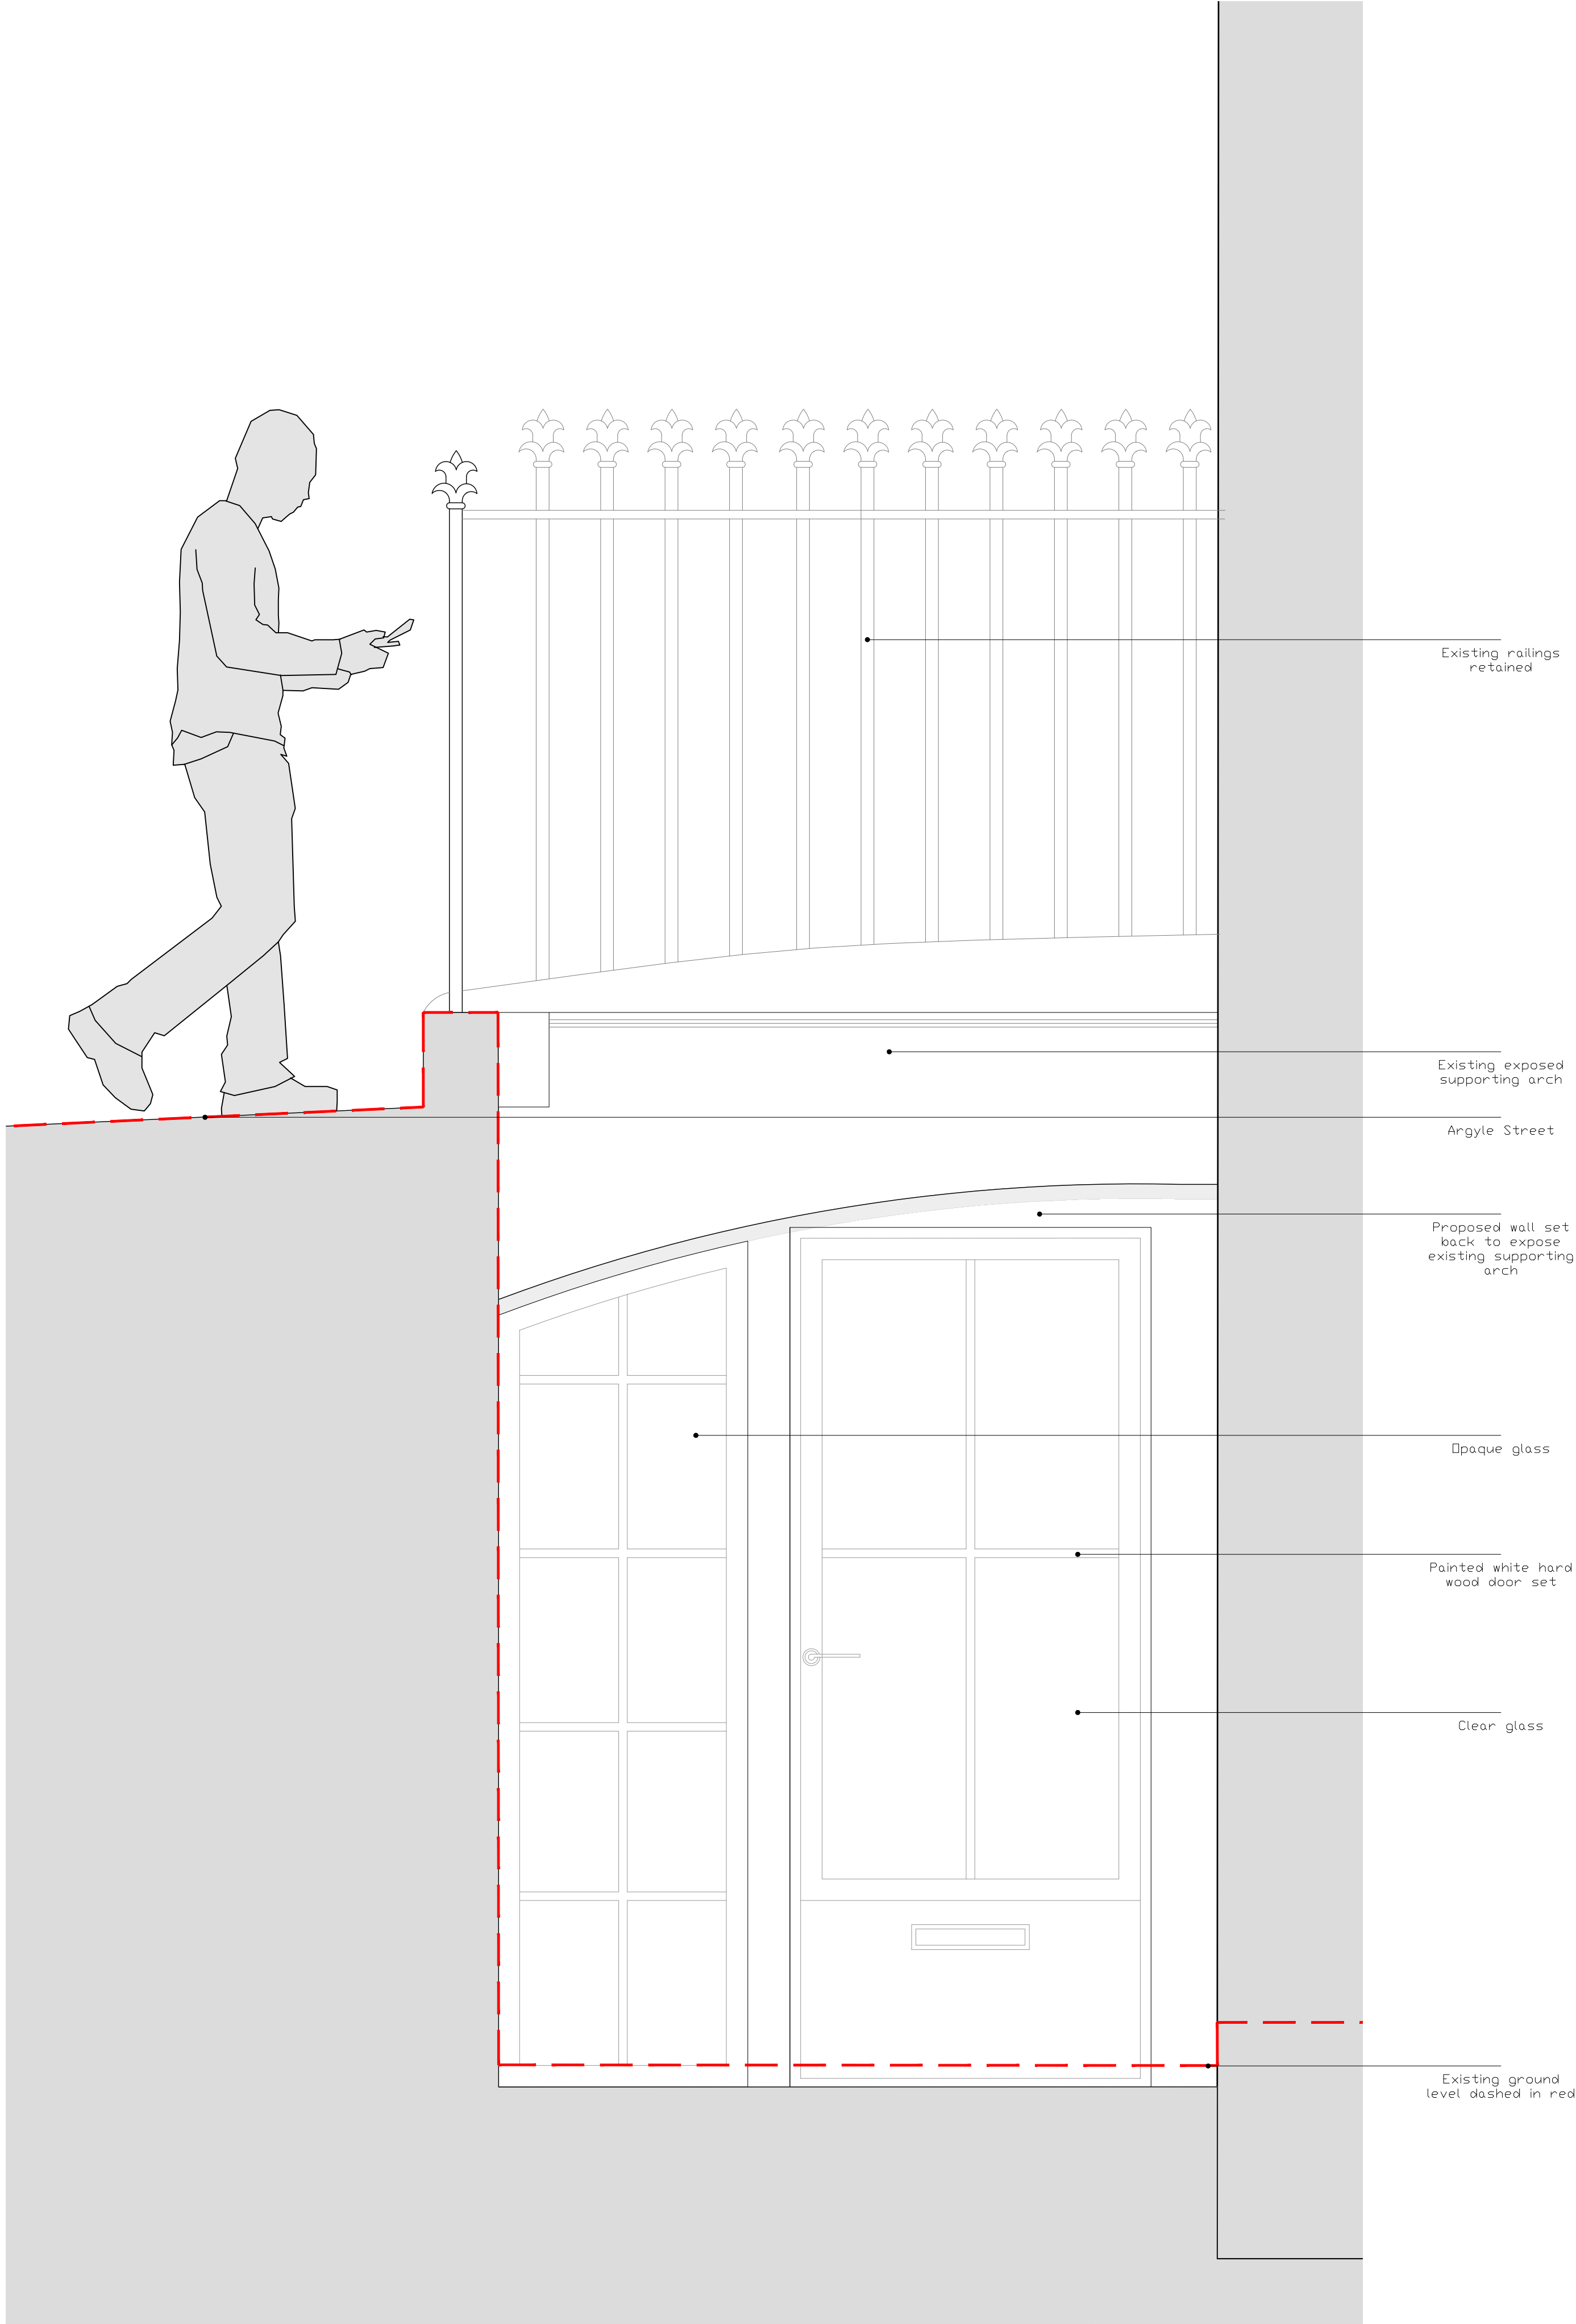


P1 Updated drawing to reflect adjusted entrance AD 20/02/2025
P2 Updated drawing to reflect adjusted lower ground floor layout AD 21/02/2025

Hollaway

London | 11a Acton Street London WC1X 9PG
T +44 (0) 20 7095 5425 | E london@hollawaystudio.co.uk | W www.hollawaystudio.co.uk
Kent | The Tramway Stables | Ramport Road | Rythe | Kent CT21 5BG
T +44 (0) 1303 260 515 | E kent@hollawaystudio.co.uk | W www.hollawaystudio.co.uk

Project | 64-66 ARGYLE ST
64-66 ARGYLE ST, KINGS CROSS, LONDON
Client | ST PANCRAS HOTELS GROUP
Title | TYPICAL LOWER GROUND FLOOR ENTRANCE ELEVATION 6
Status | PLANNING

Scale | A1 | 1:10 Date | NOV 24 Drawn | AD Chk'd | TG

Project Number Drawing Number Revision
22.0126 420.16 P2
Bim Number: 22.0126-HOL-XXX-XX-DR-A-420.16-S0-P2