


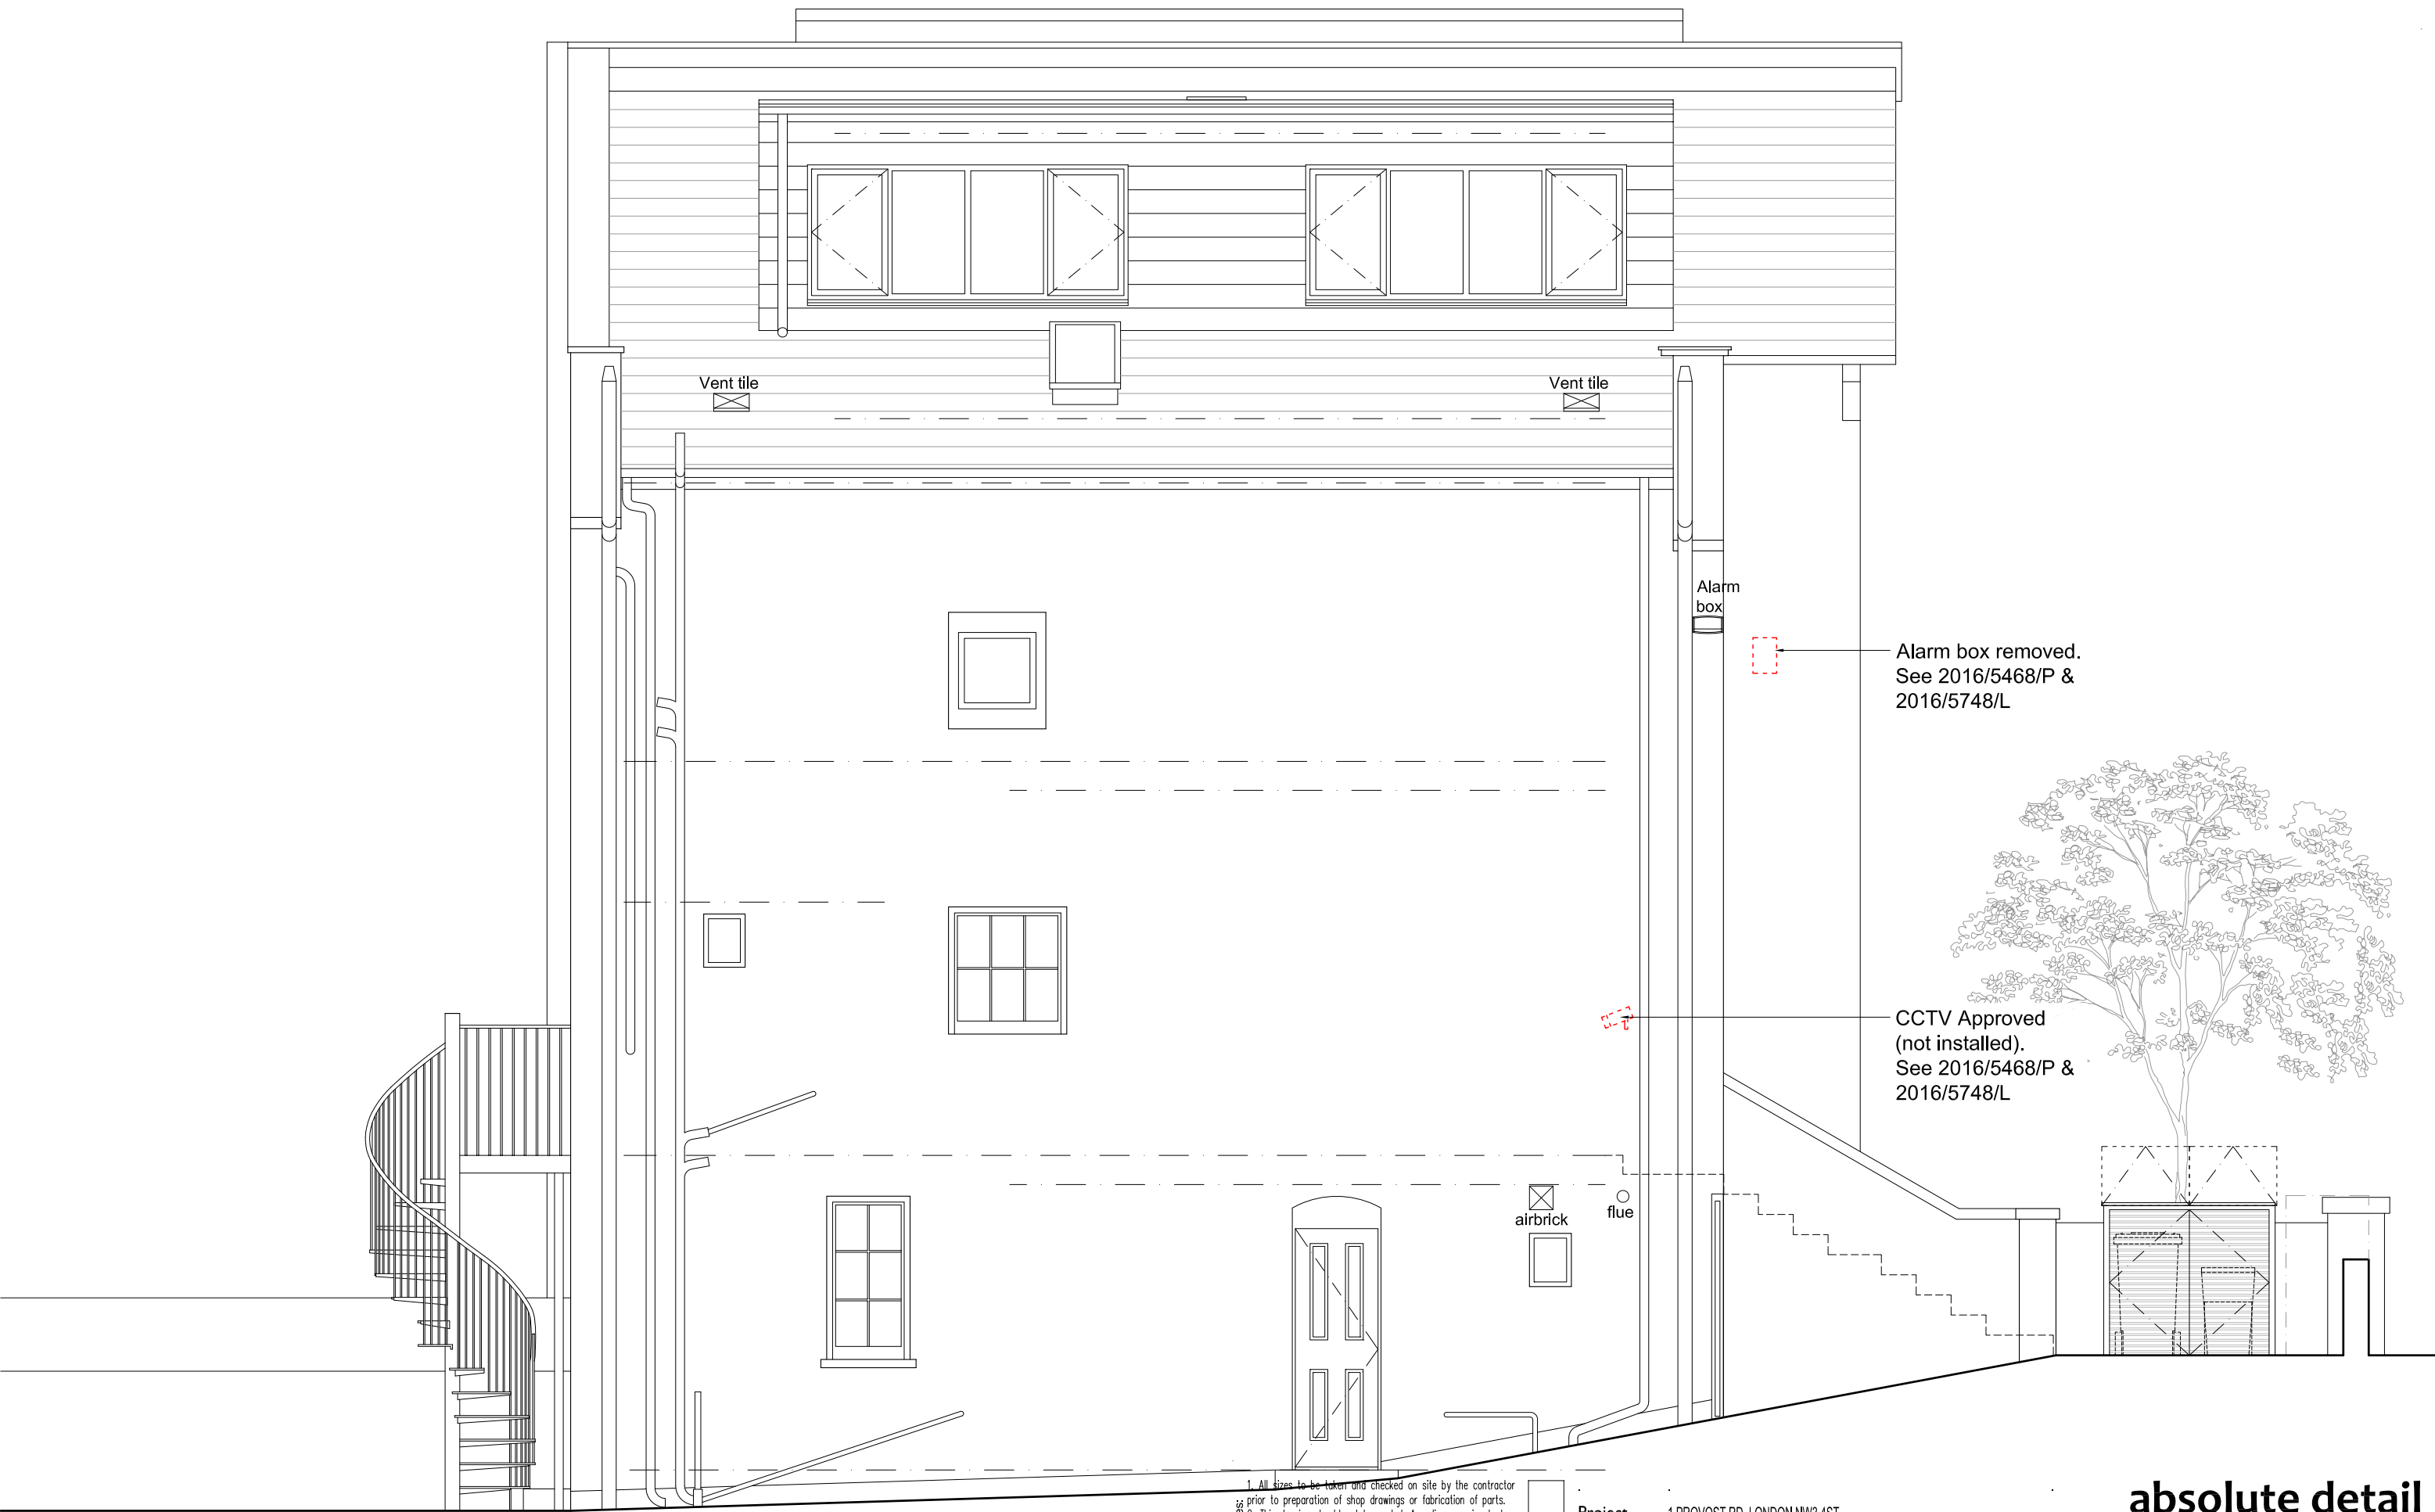

Flank (side) Elevation as Existing

Scale 1:50 @ A3



Scale 1:50

Notes:
1. All sizes to be taken and checked on site by the contractor prior to preparation of shop drawings or fabrication of parts.
2. This drawing should not be scaled. Any discrepancies to be brought to the immediate attention of the designer.
COPYRIGHT OF DESIGN AND DRAWING RESERVED

Issue Purpose
LISTED BUILDING

Project	1 PROVOST RD, LONDON NW3 4ST ALARM BOXES
Client	
Title	FLANK (SIDE) ELEVATION AS EXISTING
Project No.	190201
Scale	1:50 @ A3
Drawn	CAD

Dwg. No.	190201-002.3
Date	MAR 2019
Revision	

absolute detail

t + f 01628 528492
m 07824 641414
e alison@absolutedetail.me
w absolutedetail.me