


ALL INDICATED DIMENSIONS ARE INDICATIVE AND MUST BE CHECKED AND VERIFIED ON SITE BY THE MAIN CONTRACTOR BEFORE COMMENCEMENT OF ANY FABRICATION DRAWINGS OR WORK ON SITE.

THIS DRAWING IS TO BE READ IN CONJUNCTION WITH ALL RELATED ARCHITECTURAL DRAWINGS, REPORTS AND OTHER RELEVANT INFORMATION.

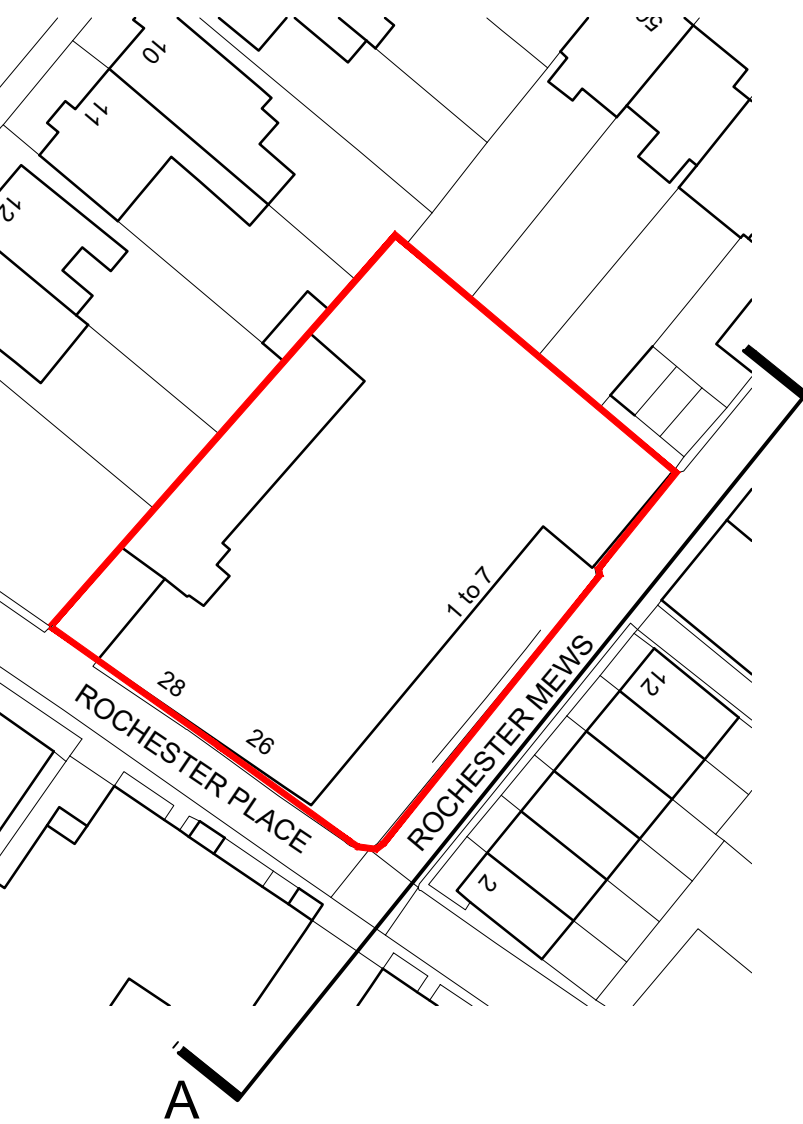



CAMDEN COURTYARDS • ROCHESTER PLACE • APPLICATION SITE

ELEVATION A
ROCHESTER MEWS ELEVATION

REV	DATE	DESCRIPTION
<div><div>0125M</div><div>NORTH</div></div>		
PROJECT	NO	
26-28 ROCHESTER PLACE NW1 9JR	1885	
DRAWING	NO	
PROPOSED ROCHESTER MEWS ELEVATION	SK.02	
STAGE	REV	
SKETCH	-	
DATE SCALE / PAPER SIZE	FEB 2025 1:100 / A1	
TASOU ASSOCIATES 4 AMWELL STREET LONDON EC1R 1UQ 020 7713 7070 TASOU.CO.UK		TA

ALL INDICATED DIMENSIONS ARE INDICATIVE AND MUST BE CHECKED AND VERIFIED ON SITE BY THE MAIN CONTRACTOR BEFORE COMMENCEMENT OF ANY FABRICATION DRAWINGS OR WORK ON SITE.

THIS DRAWING IS TO BE READ IN CONJUNCTION WITH ALL RELATED ARCHITECTURAL DRAWINGS, REPORTS AND OTHER RELEVANT INFORMATION.

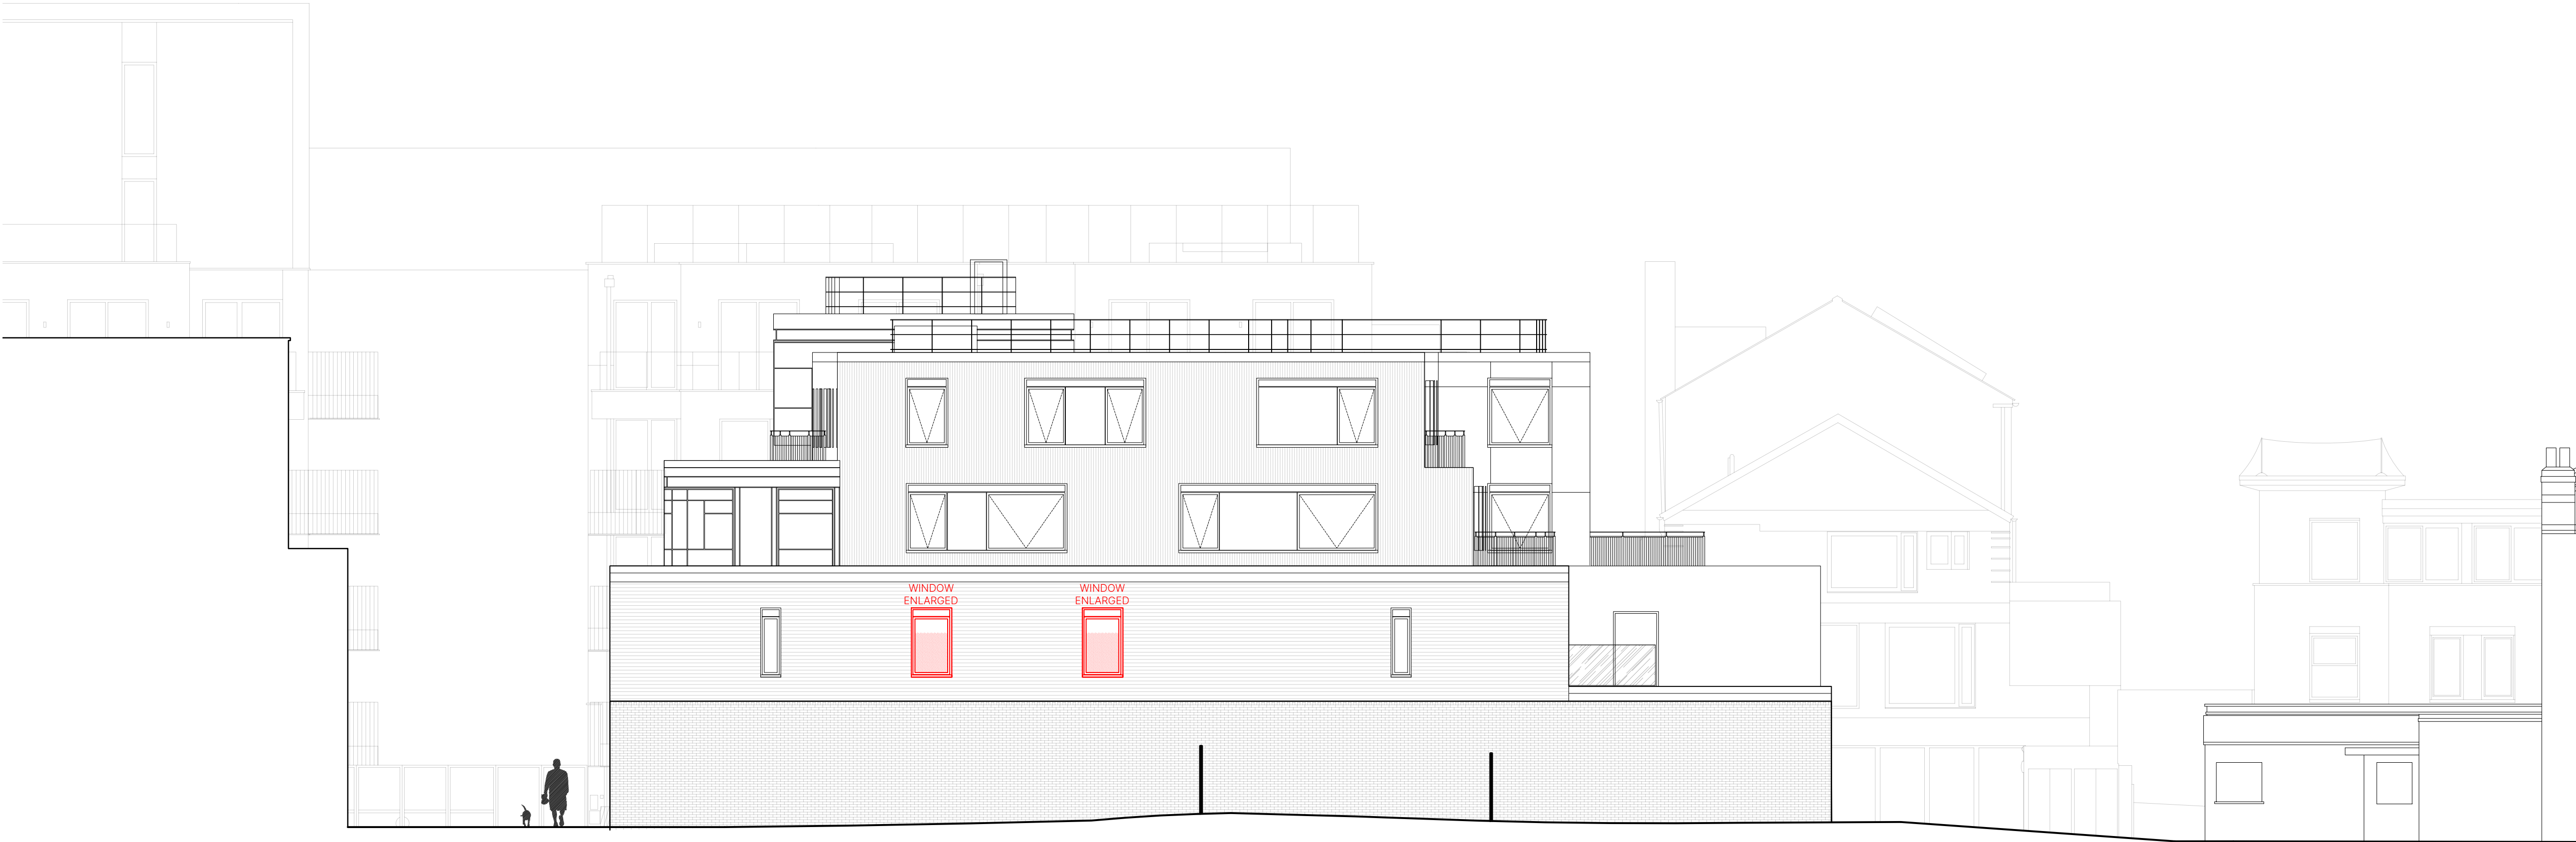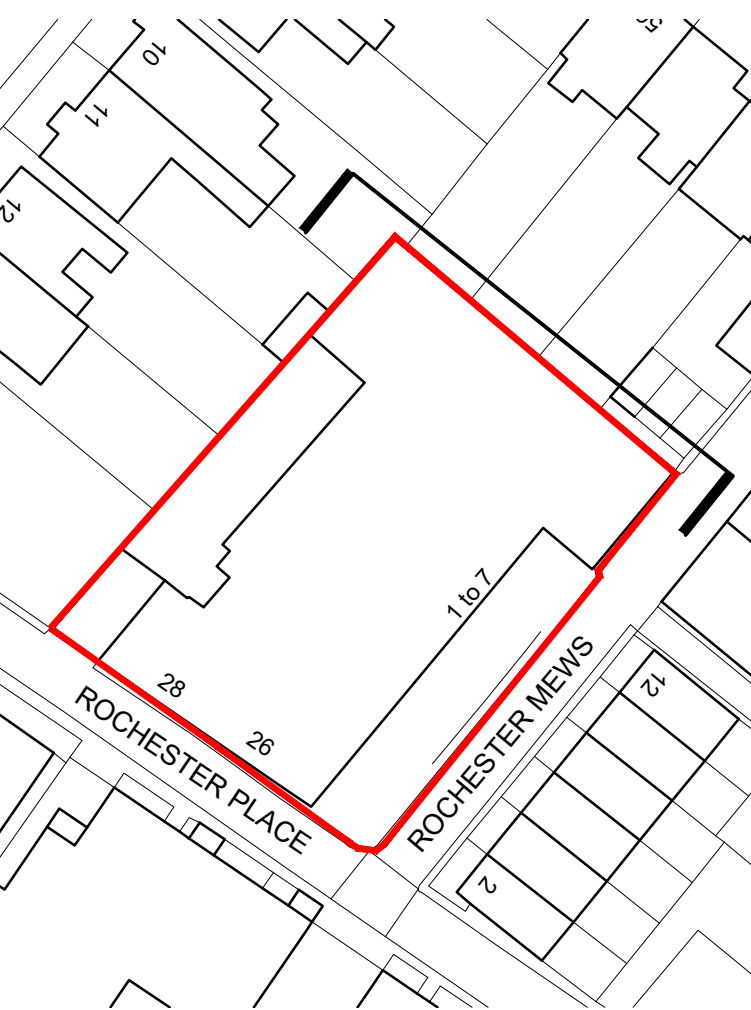

NO.16

ROCHESTER MEWS

APPLICATION SITE

10 WILMOT PLACE
REAR GARDENS

10 WILMOT PLACE

ELEVATION B
NORTH EAST ELEVATION

REV	DATE	DESCRIPTION
-----	------	-------------



PROJECT	NO
26-28 ROCHESTER PLACE NW1 9JR	1885

DRAWING	NO
PROPOSED NORTH EAST ELEVATION	SK.03

STAGE	REV
SKETCH	-


DATE	FEB 2025
SCALE / PAPER SIZE	1:100 / A1

TASOU ASSOCIATES
4 AMWELL STREET
LONDON EC1R 1UQ
020 7713 7070
TASOU.CO.UK



ALL INDICATED DIMENSIONS ARE INDICATIVE AND MUST BE CHECKED AND VERIFIED ON SITE BY THE MAIN CONTRACTOR BEFORE COMMENCEMENT OF ANY FABRICATION DRAWINGS OR WORK ON SITE.

THIS DRAWING IS TO BE READ IN CONJUNCTION WITH ALL RELATED ARCHITECTURAL DRAWINGS, REPORTS AND OTHER RELEVANT INFORMATION.

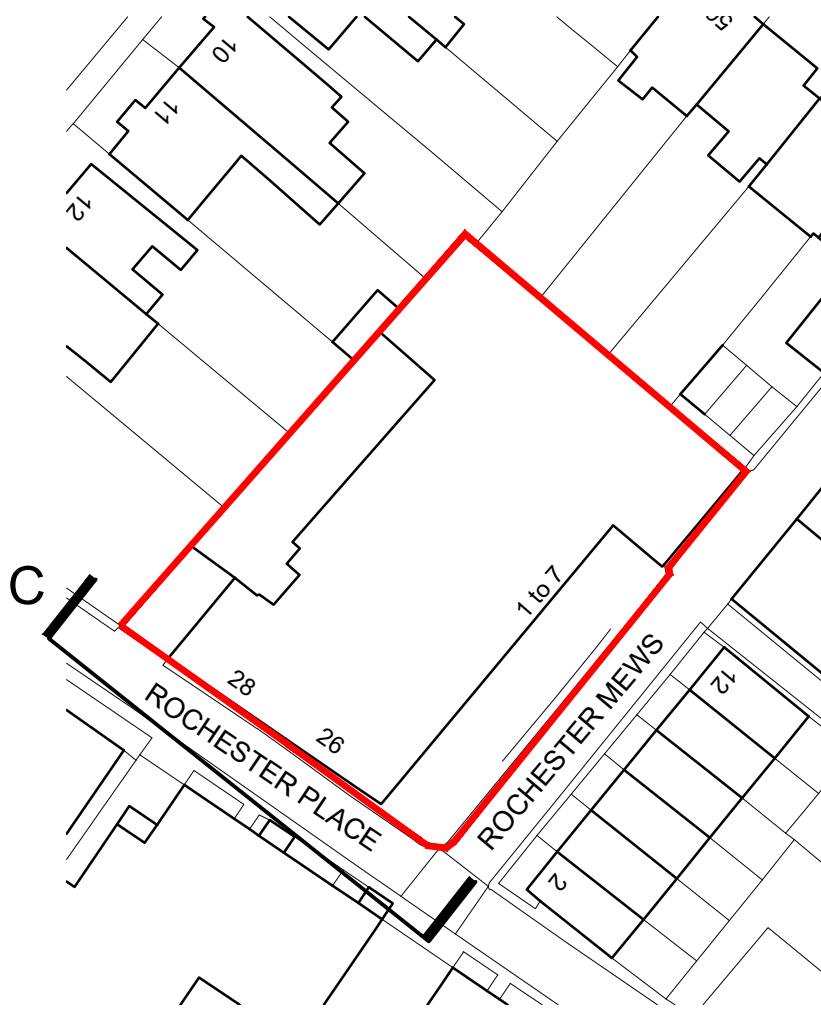

15 WILMOT
REAR GARDEN

APPLICATION SITE

ROCHESTER MEWS


2-12 ROCHESTER MEWS

ELEVATION C
ROCHESTER PLACE ELEVATION

REV	DATE	DESCRIPTION
<div><div><div>0125M</div><div>NORTH</div></div></div>		
PROJECT 26-28 ROCHESTER PLACE NW1 9JR		NO 1885
DRAWING PROPOSED ROCHESTER PLACE ELEVATION		NO SK.04
STAGE SKETCH		REV -
DATE SCALE / PAPER SIZE		FEB 2025 1:100 / A1
TASOU ASSOCIATES 4 AMWELL STREET LONDON EC1R 1UQ 020 7713 7070 TASOU.CO.UK		TA

ALL INDICATED DIMENSIONS ARE INDICATIVE AND MUST BE CHECKED AND VERIFIED ON SITE BY THE MAIN CONTRACTOR BEFORE COMMENCEMENT OF ANY FABRICATION DRAWINGS OR WORK ON SITE.

THIS DRAWING IS TO BE READ IN CONJUNCTION WITH ALL RELATED ARCHITECTURAL DRAWINGS, REPORTS AND OTHER RELEVANT INFORMATION

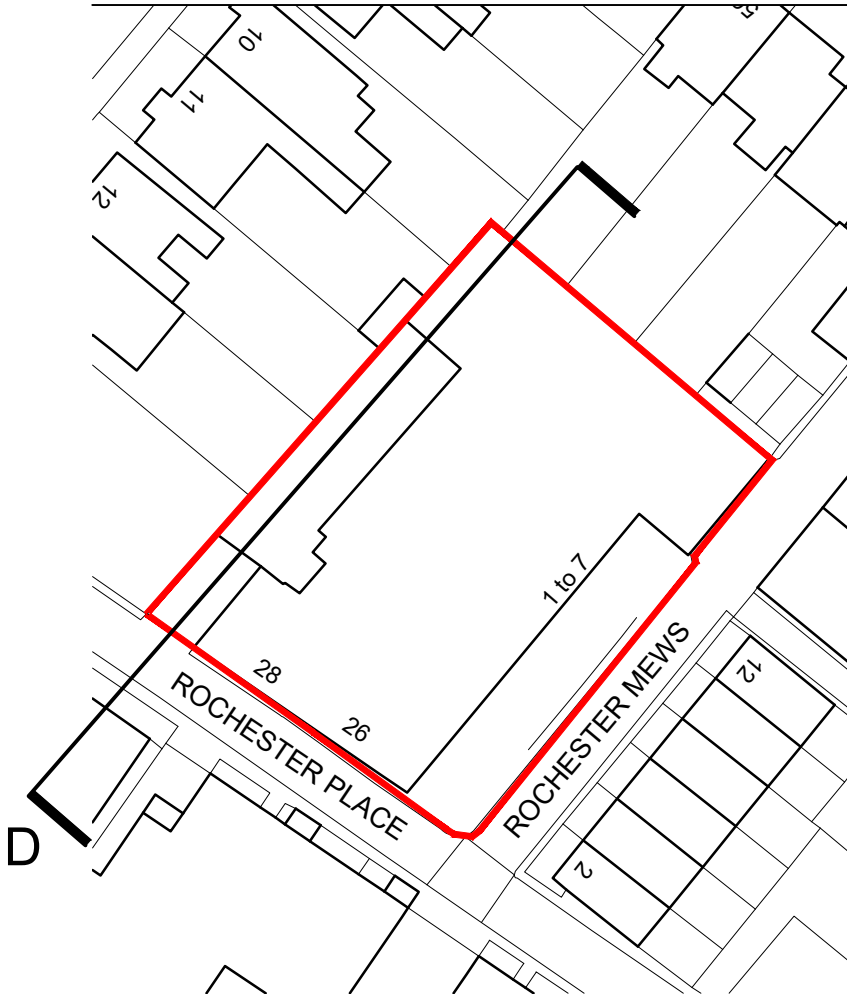

NO.56 ROCHESTER ROAD

APPLICATION SITE

ROCHESTER
PLACE

CAMDEN
COURTYARDS

ELEVATION D
NORTH WEST ELEVATION

REV	DATE	DESCRIPTION
0	1	2
5M		
		NORTH
PROJECT	NO	
26-28 ROCHESTER PLACE NW1 9JR	1885	
DRAWING	NO	
PROPOSED NORTH WEST ELEVATION	SK.05	
STAGE	REV	
SKETCH	-	
DATE	FEB 2025	
SCALE / PAPER SIZE	1:100 / A1	

TASOU ASSOCIATES
4 AMWELL STREET
LONDON EC1R 1UQ
020 7713 7070
TASOU.CO.UK

