


ALL·BAR·ONE

Holborn

58 Kingsway
Holborn
London
EC2B 6DX

Issue 05 - 06/05/2025



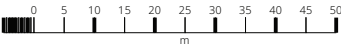

1 Projecting Sign



Site
M&B
Holborn

Job Number
149649A
Page
2
Drawing Location
W:\Sales\Mitchells Butlers Leisure Retail Ltd

Scale
as shown @ A3
Issue / Rev
Issue 05




Drawn by
BI
Checked by
BF

Sales Rep
JS
Date
06/05/2025



BUTTERFIELD SIGNS LTD
174 Sunbridge Rd
Bradford West Yorkshire
BD1 2RZ
Tel: 01274 722244
Fax: 01274 848996
Web: www.butterfieldsigns.co.uk

1 Projecting Sign

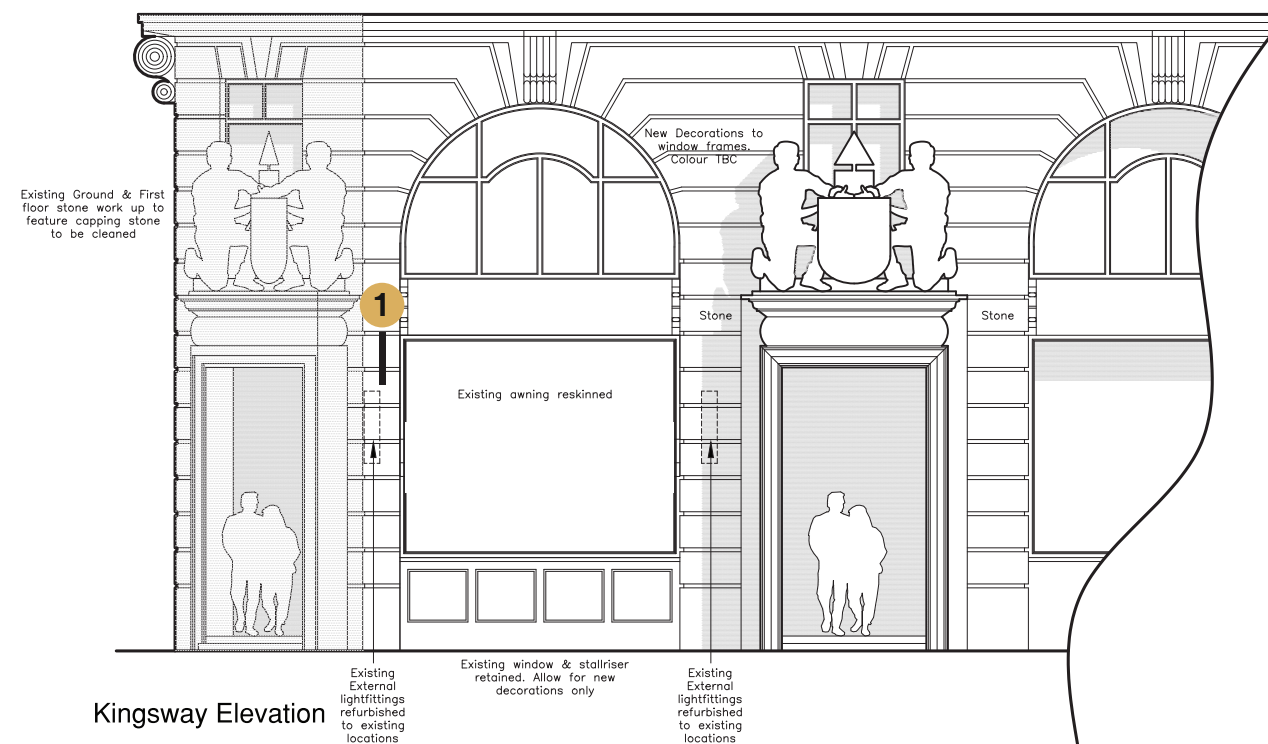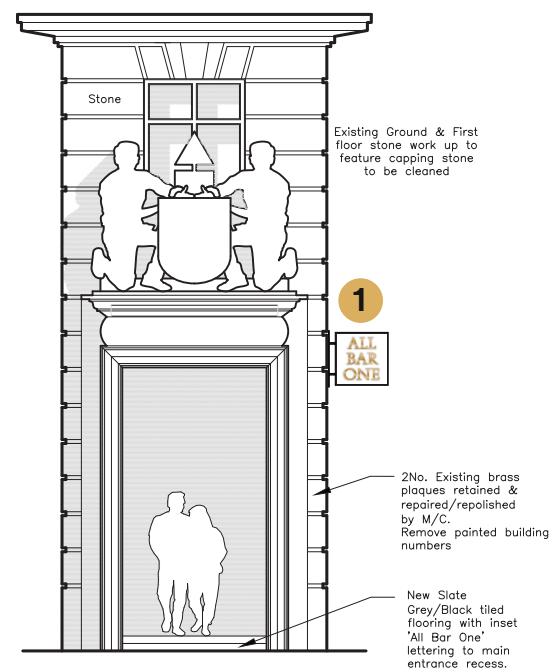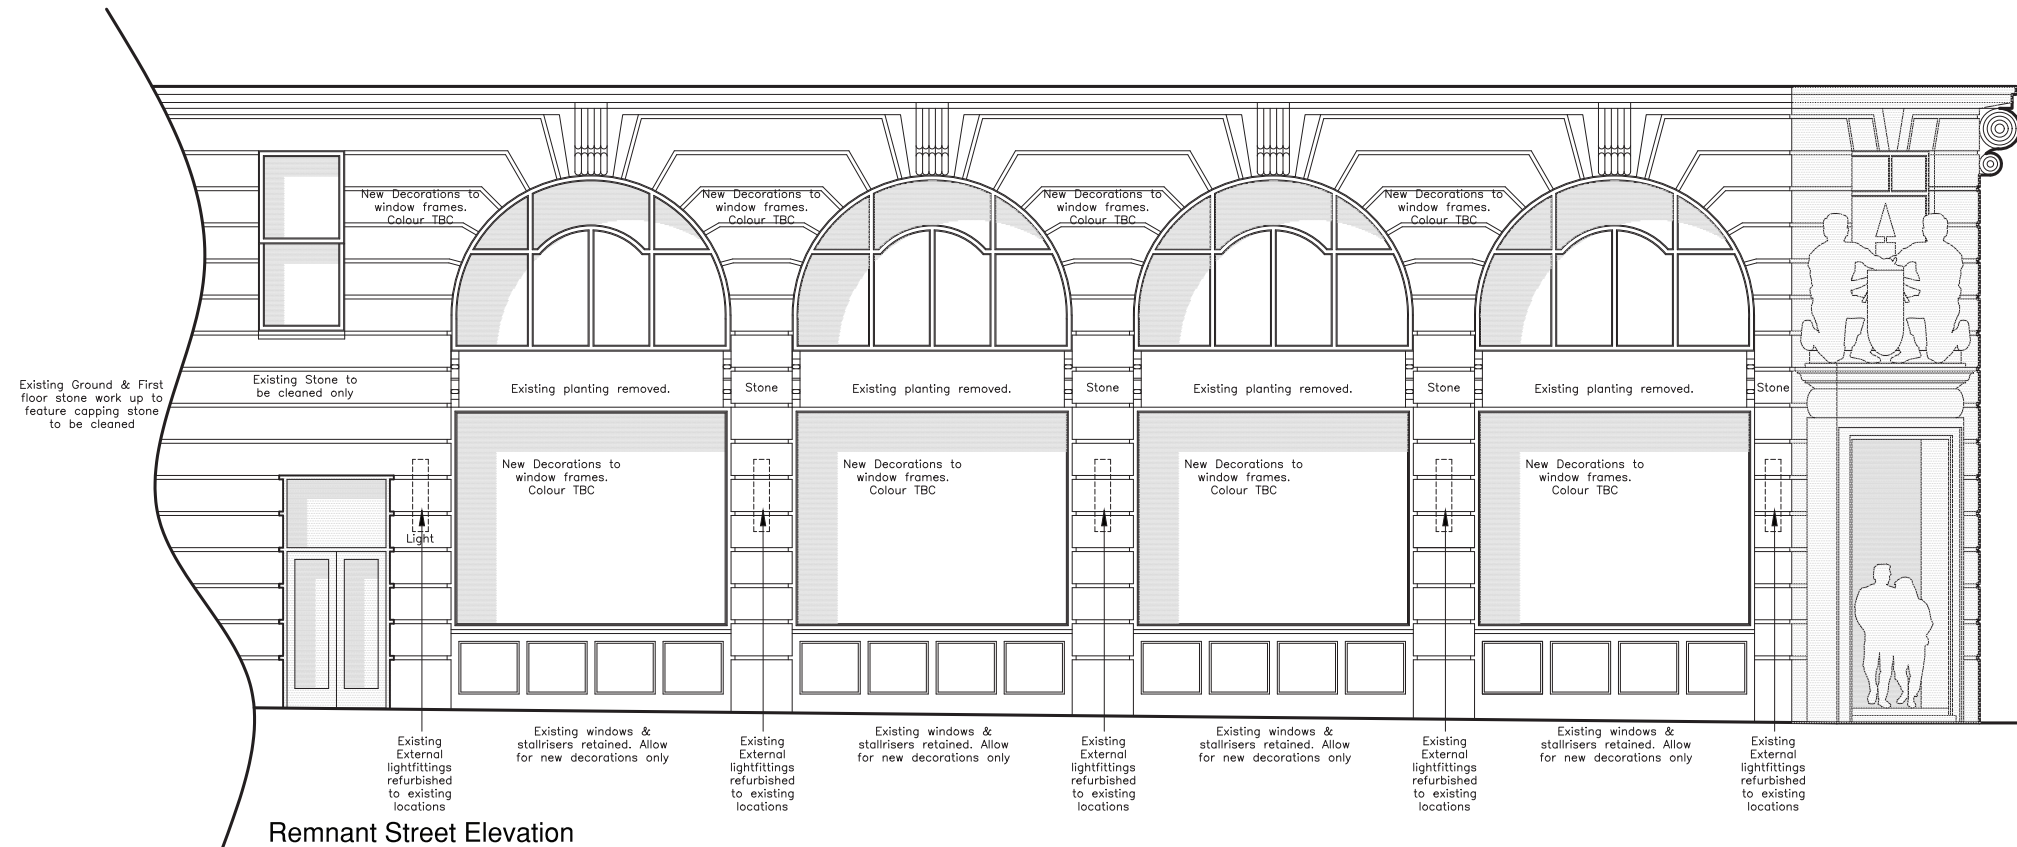

Site
M&B
Holborn

Job Number
149649A

Page
3

Drawing Location
W:\Sales\Mitchells Butlers Leisure Retail Ltd

Scale
as shown @ A3
Issue / Rev
Issue 05

Drawn by
BI
Checked by
BF

Sales Rep
JS
Date
06/05/2025



BUTTERFIELD SIGNS LTD
174 Sunbridge Rd
Bradford West Yorkshire
BD1 2RZ
Tel: 01274 722244
Fax: 01274 848996
Web: www.butterfieldsigns.co.uk

Sign 01 - Projecting Sign -




1No. 700mm x 700mm internally illuminated projecting sign.
Aluminium projecting built up double sided tray, with frame, finished RAL 9005 black (TBC)
White Vinyl block to central frame area
Face of panel fret cut, with pushed through 100mm cap height opal acrylic letters
Brass effect vinyl to letter faces (allowing edges to illuminate only)
Internally illuminated via LEDs, on central carrier panel
Scale 1:10
Height from ground level to the bottom of the sign 3.5M.
Blue alarm box to be relocated.

SWATCHES

Brass Finish

Opal Acrylic

RAL 9005 (TBC)

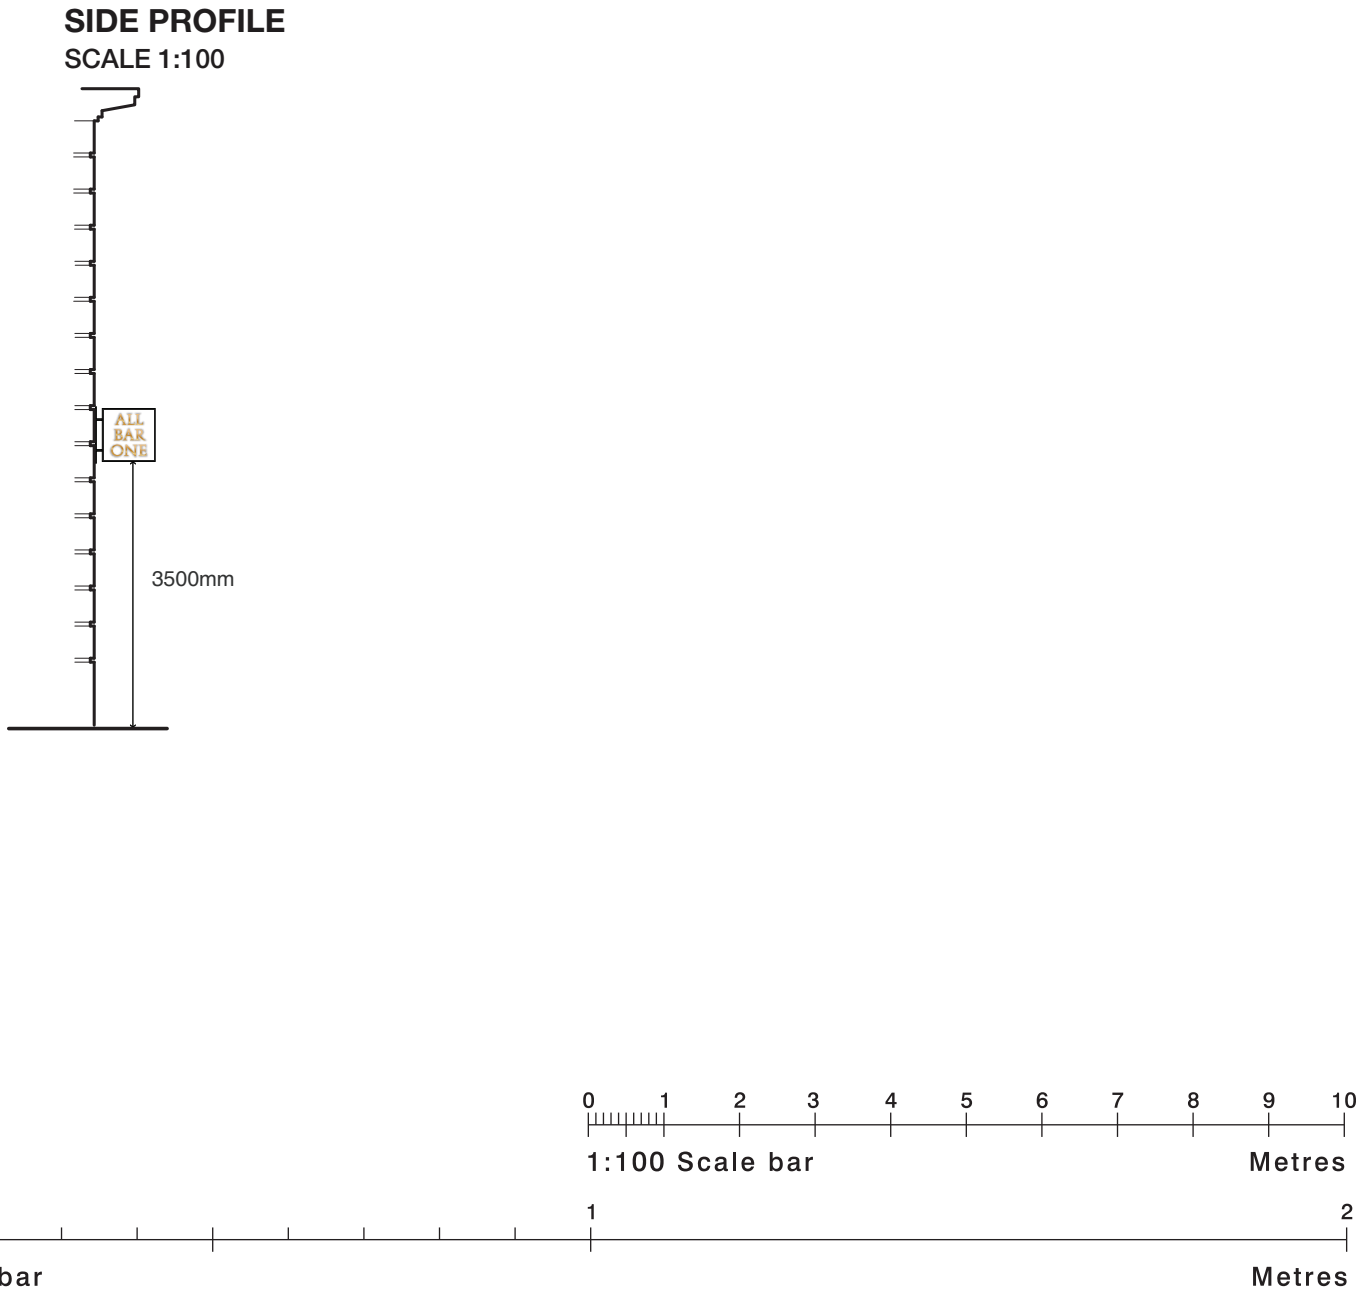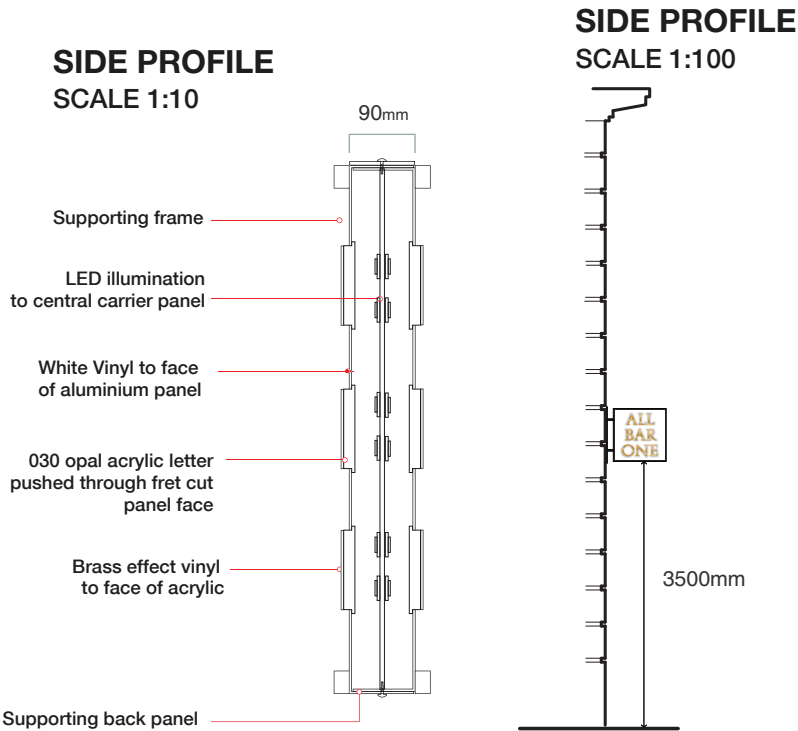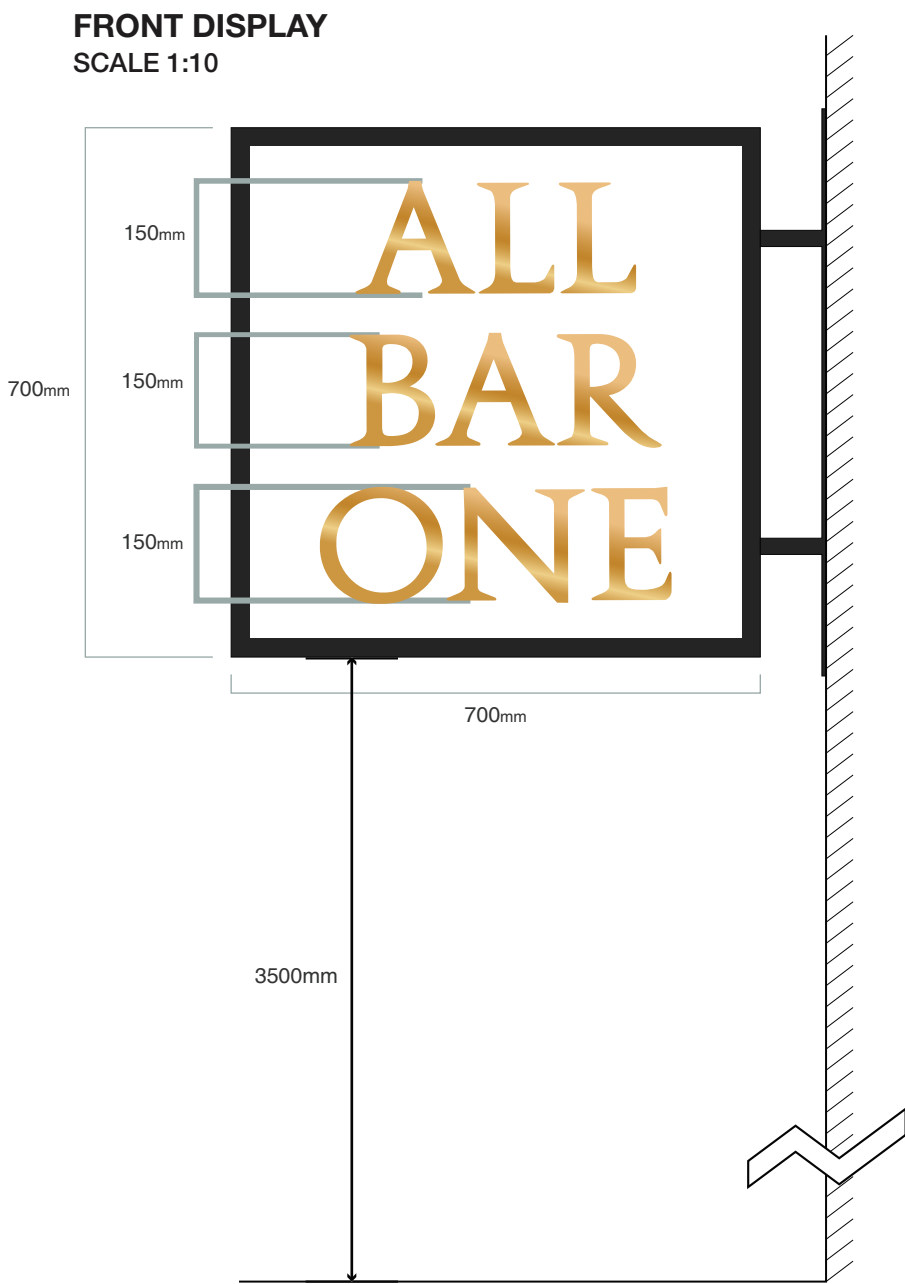

Site
M&B
Holborn

Job Number
149649A
Page
4
Drawing Location
W:\Sales\Mitchells Butlers Leisure Retail Ltd

Scale
as shown @ A3
Issue / Rev
Issue 05

Drawn by
BI
Checked by
BF

Sales Rep
JS
Date
06/05/2025



BUTTERFIELD SIGNS LTD
174 Sunbridge Rd
Bradford West Yorkshire
BD1 2RZ
Tel: 01274 722244
Fax: 01274 848996
Web: www.butterfieldsigns.co.uk

Visuals

Existing



Proposed



Proposed



Site
M&B
Holborn

Job Number
149649A
Page
5
Drawing Location
W:\Sales\Mitchells Butlers Leisure Retail Ltd

Scale
as shown @ A3
Issue / Rev
Issue 05

Drawn by
BI
Checked by
BF

Sales Rep
JS
Date
06/05/2025



BUTTERFIELD SIGNS LTD
174 Sunbridge Rd
Bradford West Yorkshire
BD1 2RZ
Tel: 01274 722244
Fax: 01274 848996
Web: www.butterfieldsigns.co.uk