


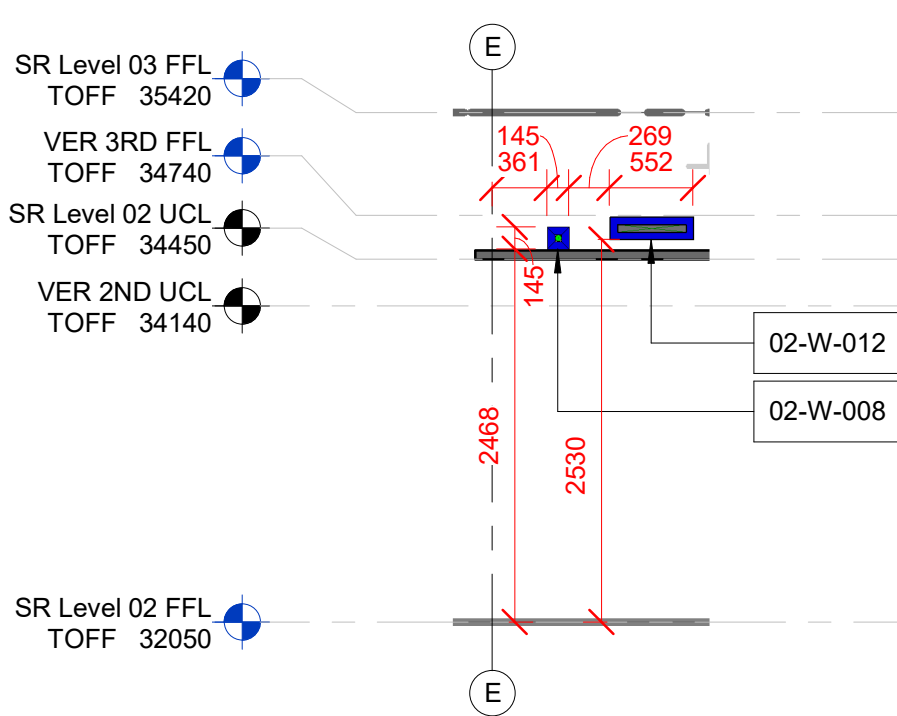


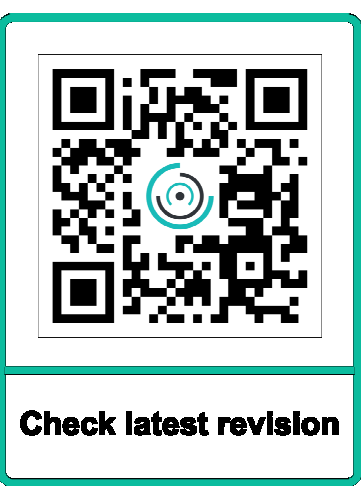


1 Level 02 SR Builderswork Section 1
SCALE: 1 : 50

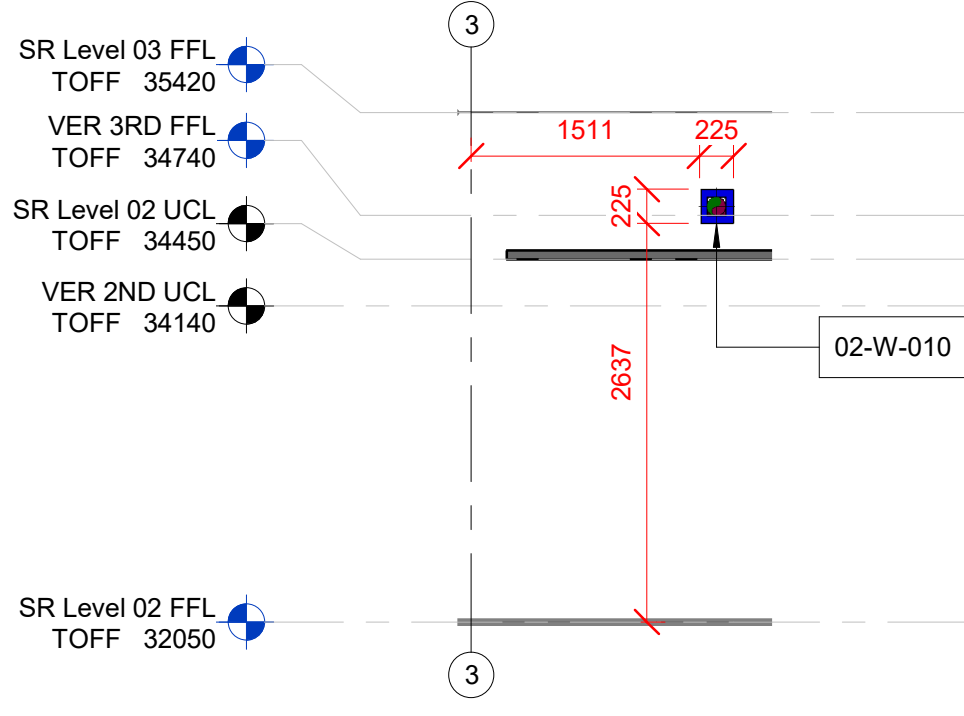


2 Level 02 SR Builderswork Section 2
SCALE: 1 : 50

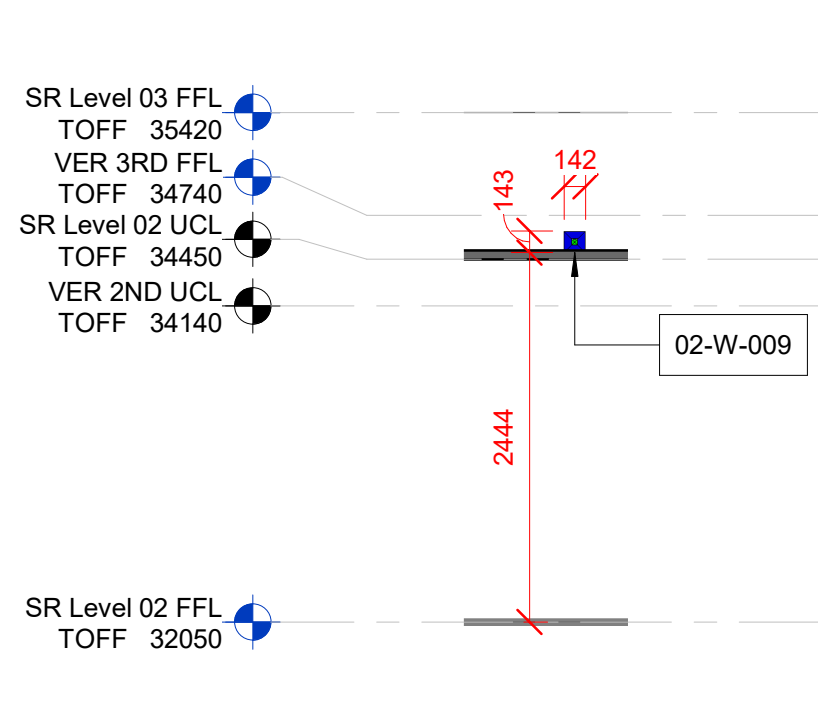


3 Level 02 SR Builderswork Section 3
SCALE: 1 : 50

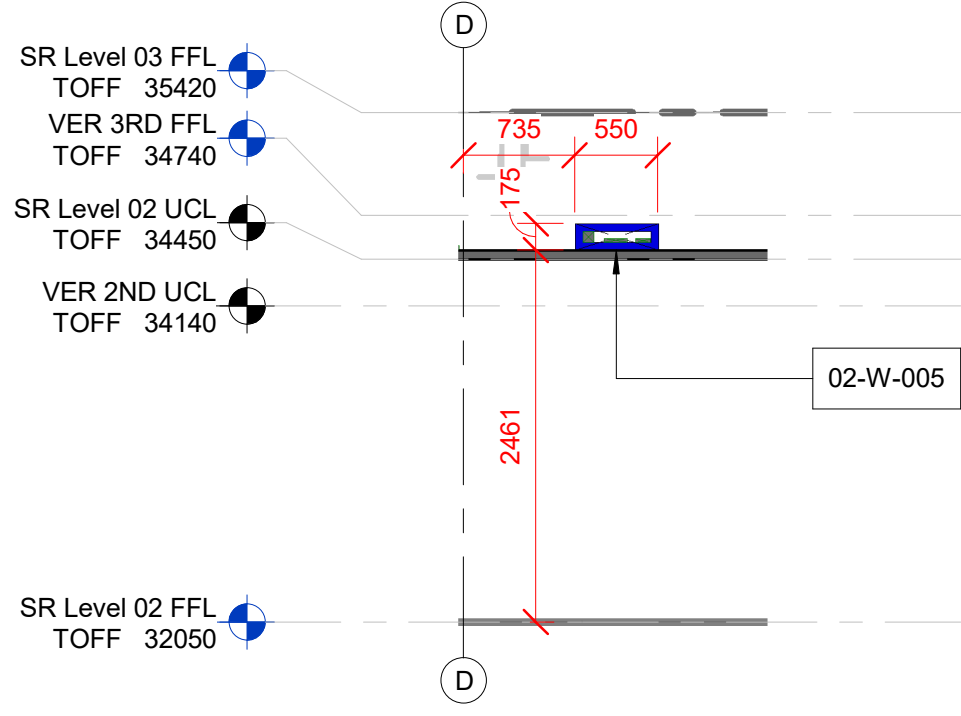


4 Level 02 SR Builderswork Section 4
SCALE: 1 : 50

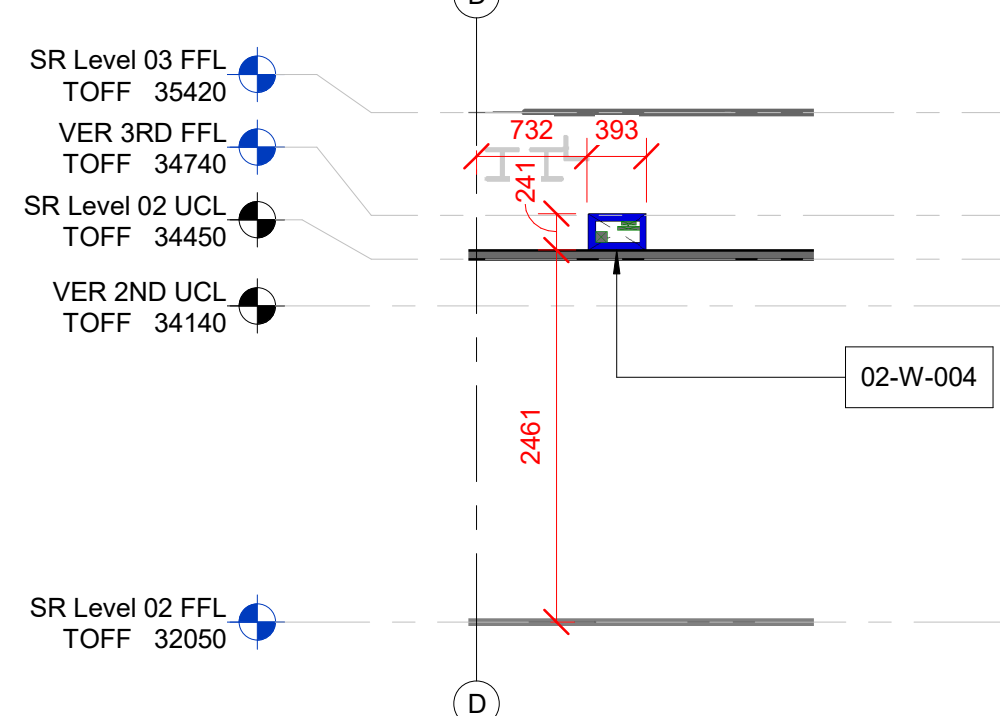


5 Level 02 SR Builderswork Section 5
SCALE: 1 : 50

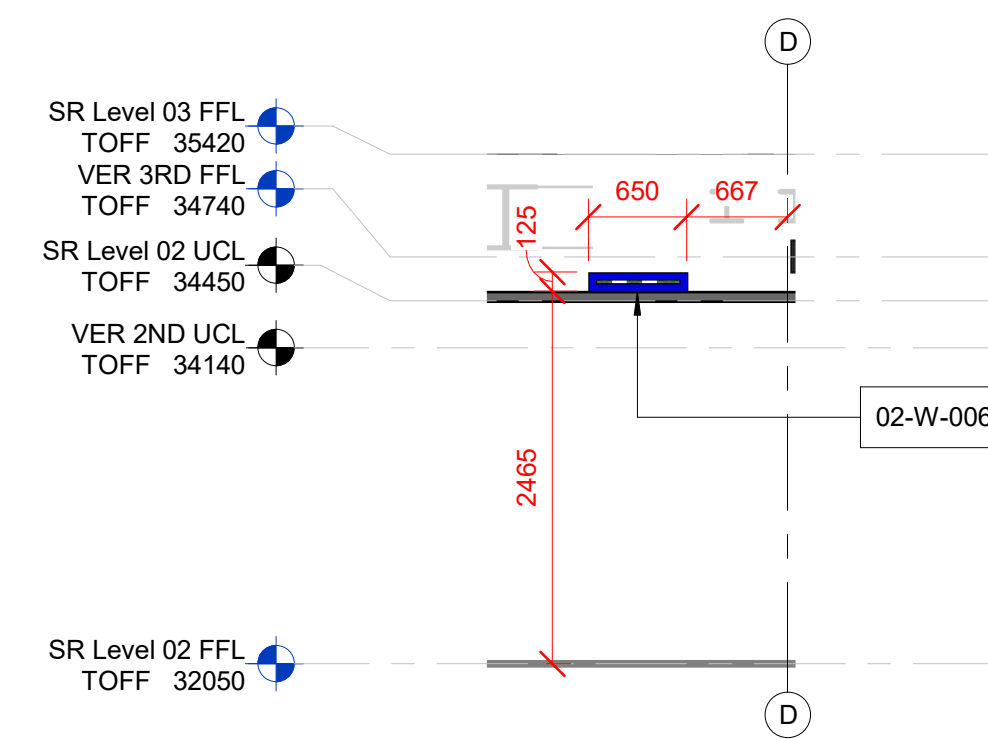


6 Level 02 SR Builderswork Section 6
SCALE: 1 : 50

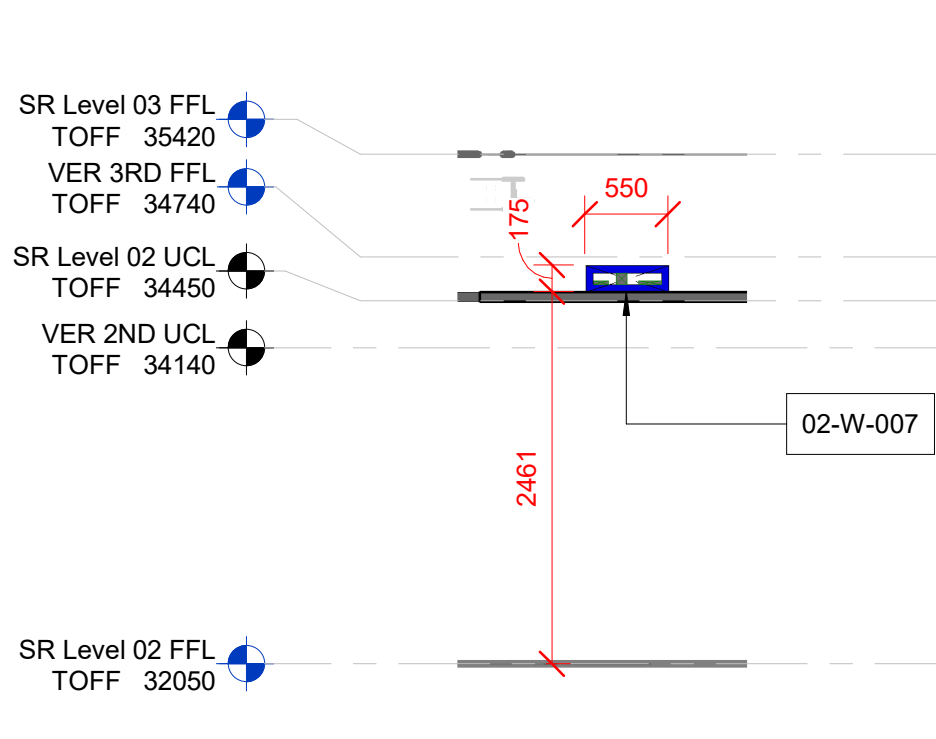


7 Level 02 SR Builderswork Section 7
SCALE: 1 : 50

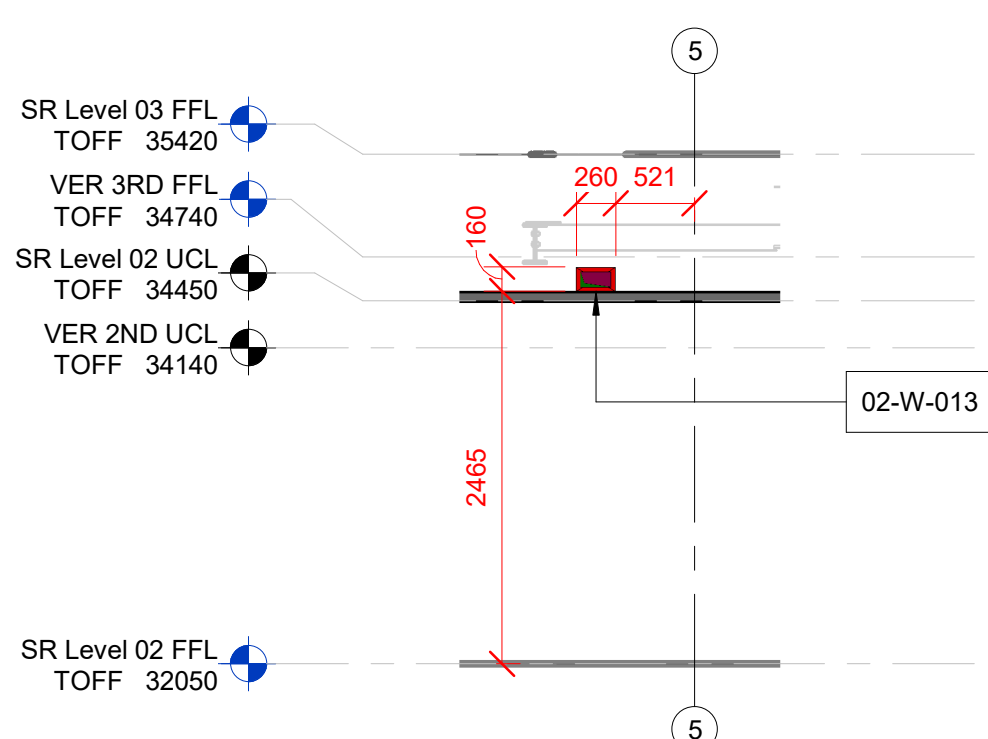


8 Level 02 SR Builderswork Section 8
SCALE: 1 : 50

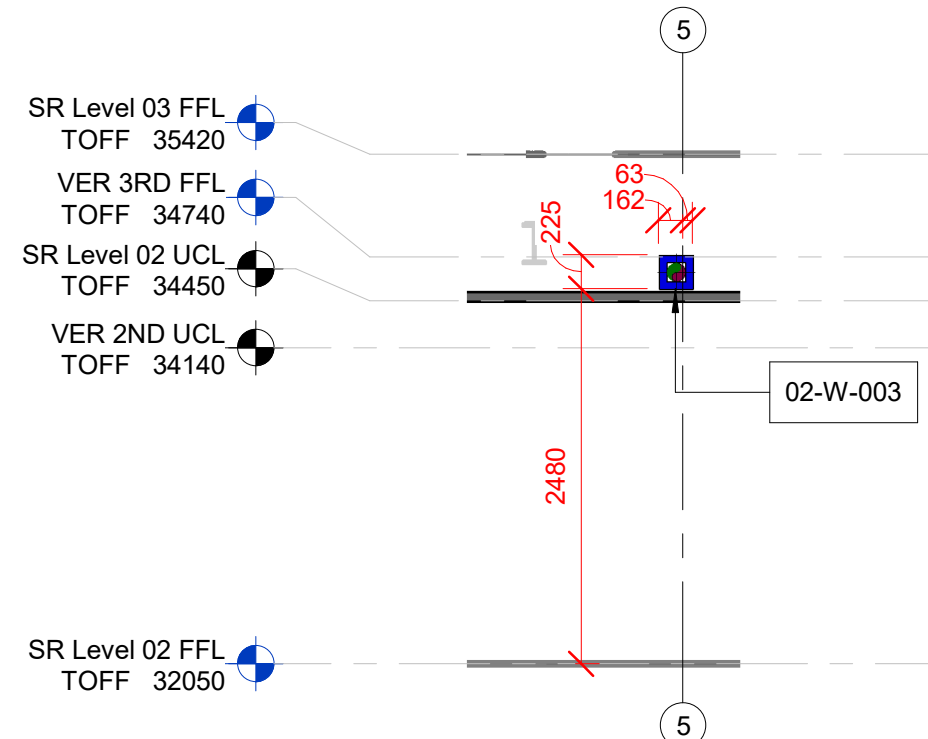

9 Level 02 SR Builderswork Section 9
SCALE: 1 : 50

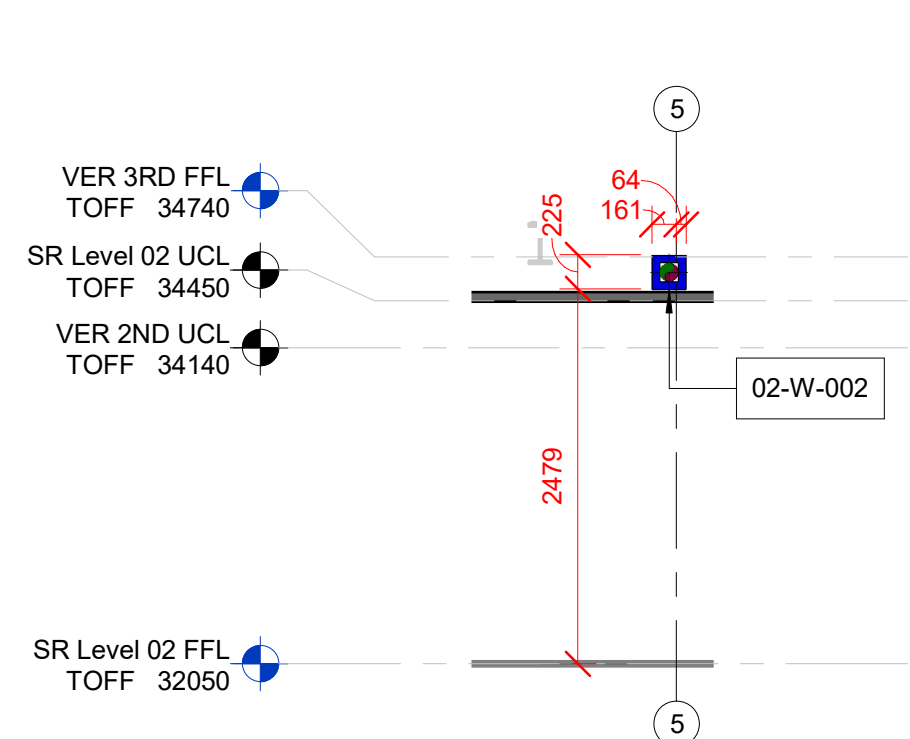


10 Level 02 SR Builderswork Section 10
SCALE: 1 : 50

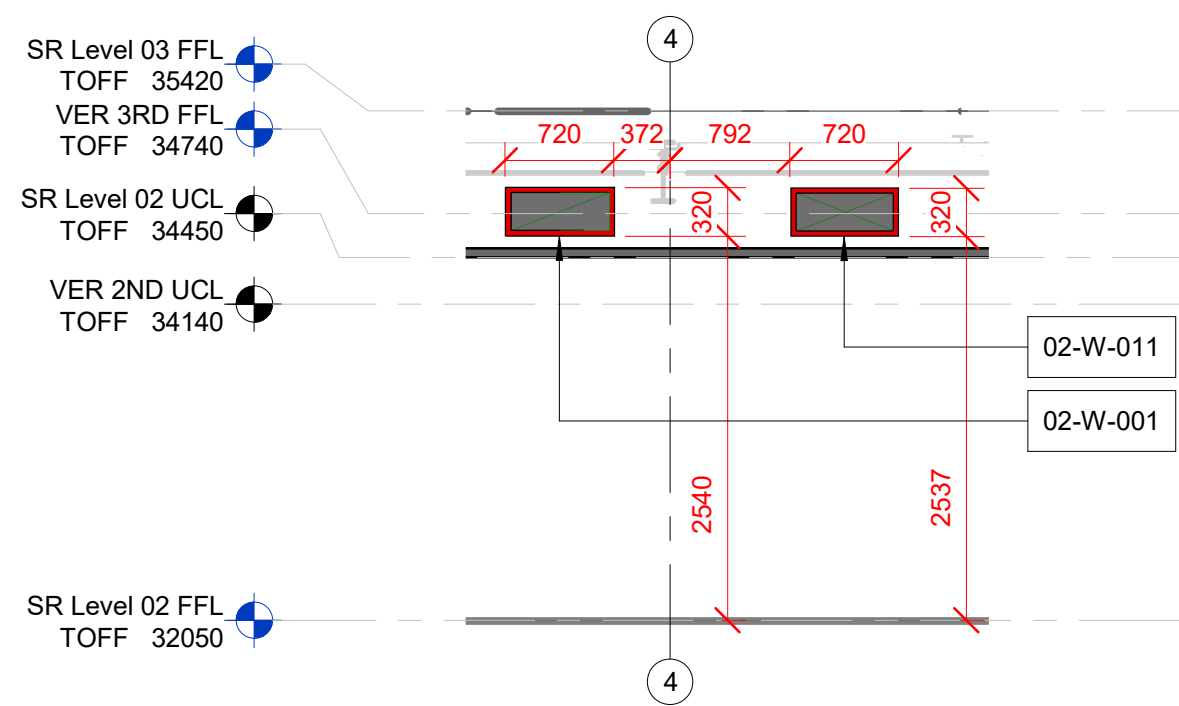

11 Level 02 SR Builderswork Section 11
SCALE: 1 : 50

NOTES

- THIS DRAWING IS TO BE READ IN CONJUNCTION WITH ALL OTHER DRAWINGS, SPECIFICATIONS & SCHEDULES FOR THIS PROJECT.
- THIS DRAWING SHOULD BE PRINTED IN COLOUR.
- ALL DIMENSIONS ARE IN mm UNLESS INDICATED OTHERWISE.
- SERVICES INSTALLER IS RESPONSIBLE FOR CHECKING & DETAILING INSTALLATION & RAISING ANY CONCERNS TO BOROUGH ENGINEERING SERVICES.

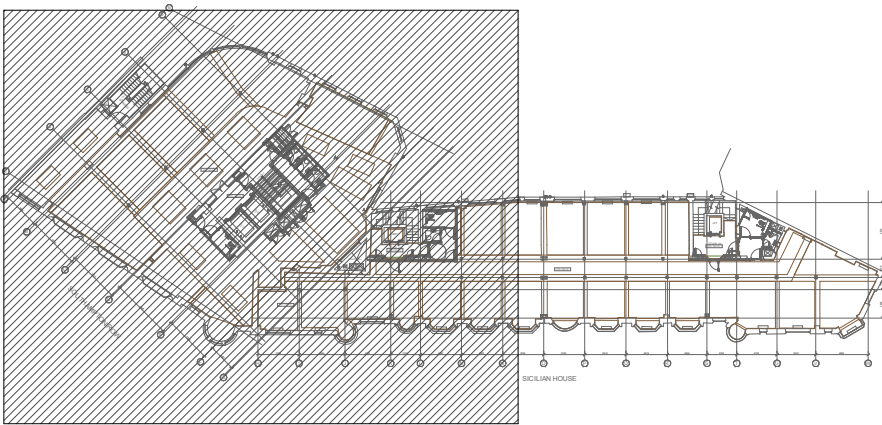

KEYPLAN

REFERENCE FILES :

383 (WT) 105-1-Proposed Fifth Floor Wall Types Plan 1 - C1
383 (WT) 105-2-Proposed Fifth Floor Wall Types Plan 2 - C1

BUILDERSWORK LEGEND:

- BUILDERSWORK BRICK WALL
- BUILDERSWORK DRY WALL
- BUILDERSWORK DAMPER
- PATRESS BUILDERSWORK
- SLAB BUILDERSWORK
- SLAB & METAL DECKING BUILDERSWORK
- METAL DECKING BUILDERSWORK
- LEAVE DOWN (LEAVE PARTITION OPEN)

- B-W-001
SEQUENCE NUMBER
W - WALL, S - SLAB, LD - LEAVE DOWN
FLOOR LEVEL

ALL HEIGHTS SHOWN FROM
SR LEVEL 02 FFL = TOFF 32050

C01	06/09/24	FOR CONSTRUCTION	FB	
P01	21/08/24	FOR APPROVAL	FB	
Rev	Date	Description	Made	Checked
Drawing Status				

FOR CONSTRUCTION

Borough
Engineering Services

Client
STRUCTURE TONE

Project
21 SOUTHAMPTON ROW/VERNON
SICILIAN HOUSE

Drawing Title
Level 02
Builderswork Sections
Southampton Row Layout

Scales @ A0	Drawing No.	Rev
1:50	BQ-6000-SR-02-DR-X-8022	C01

BUILDERSWORK SUBJECT TO CHANGE
PENDING FINAL CO-ORDINATION