


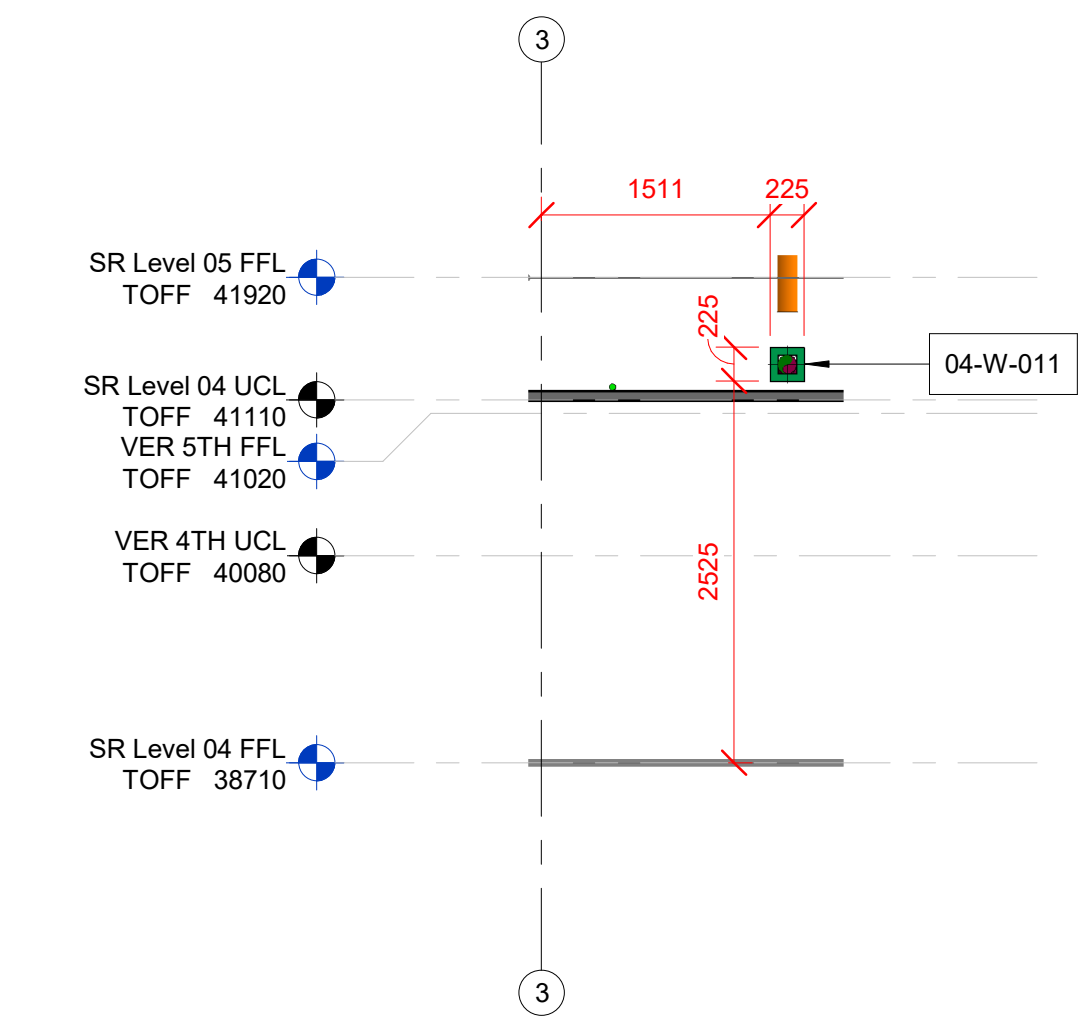


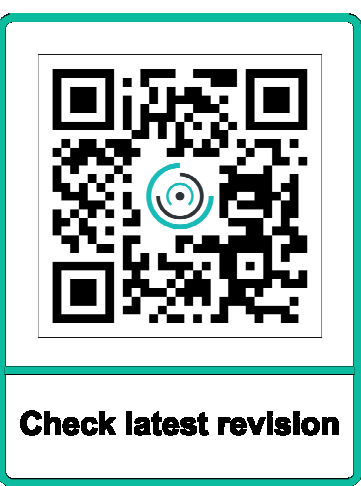


1 Level 04 SR Builderswork Section 1
SCALE: 1 : 50

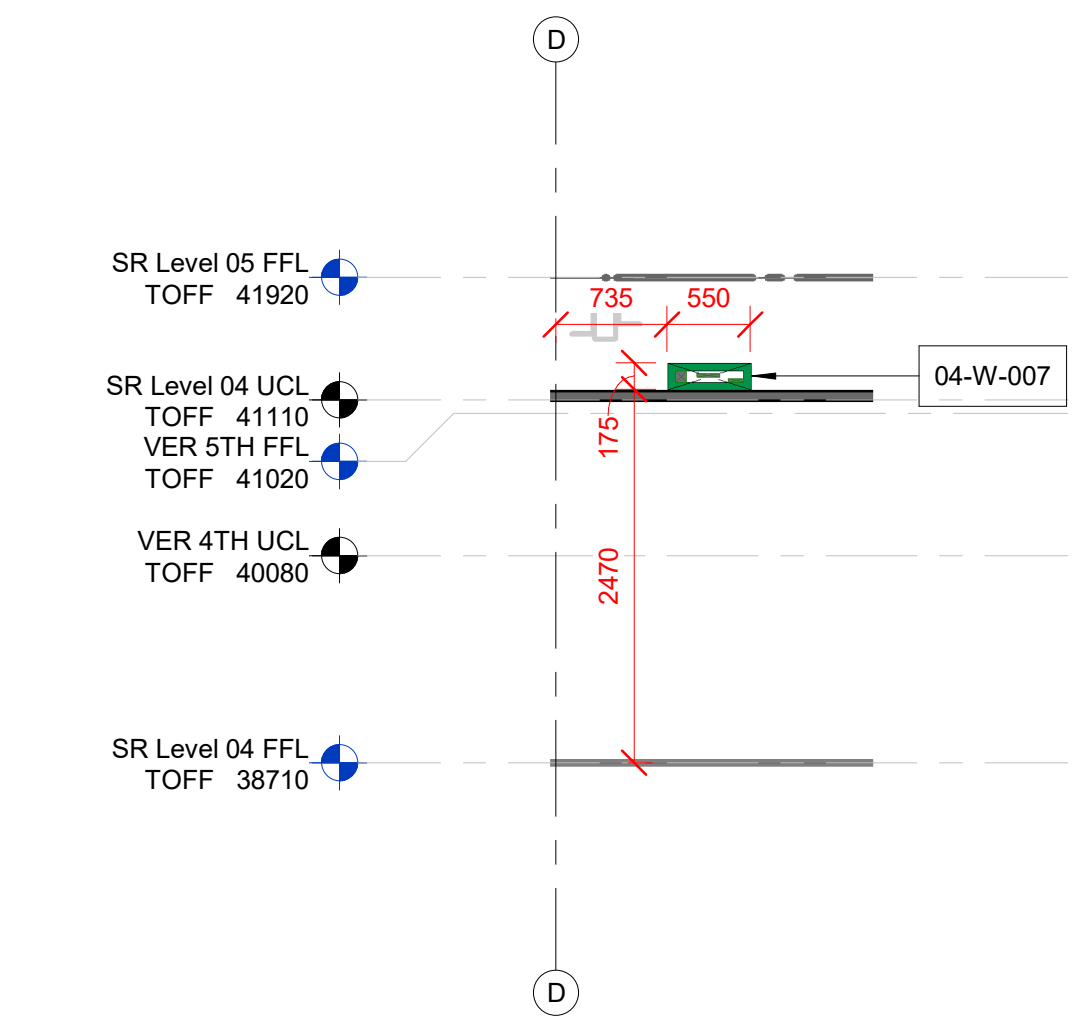


3 Level 04 SR Builderswork Section 3
SCALE: 1 : 50

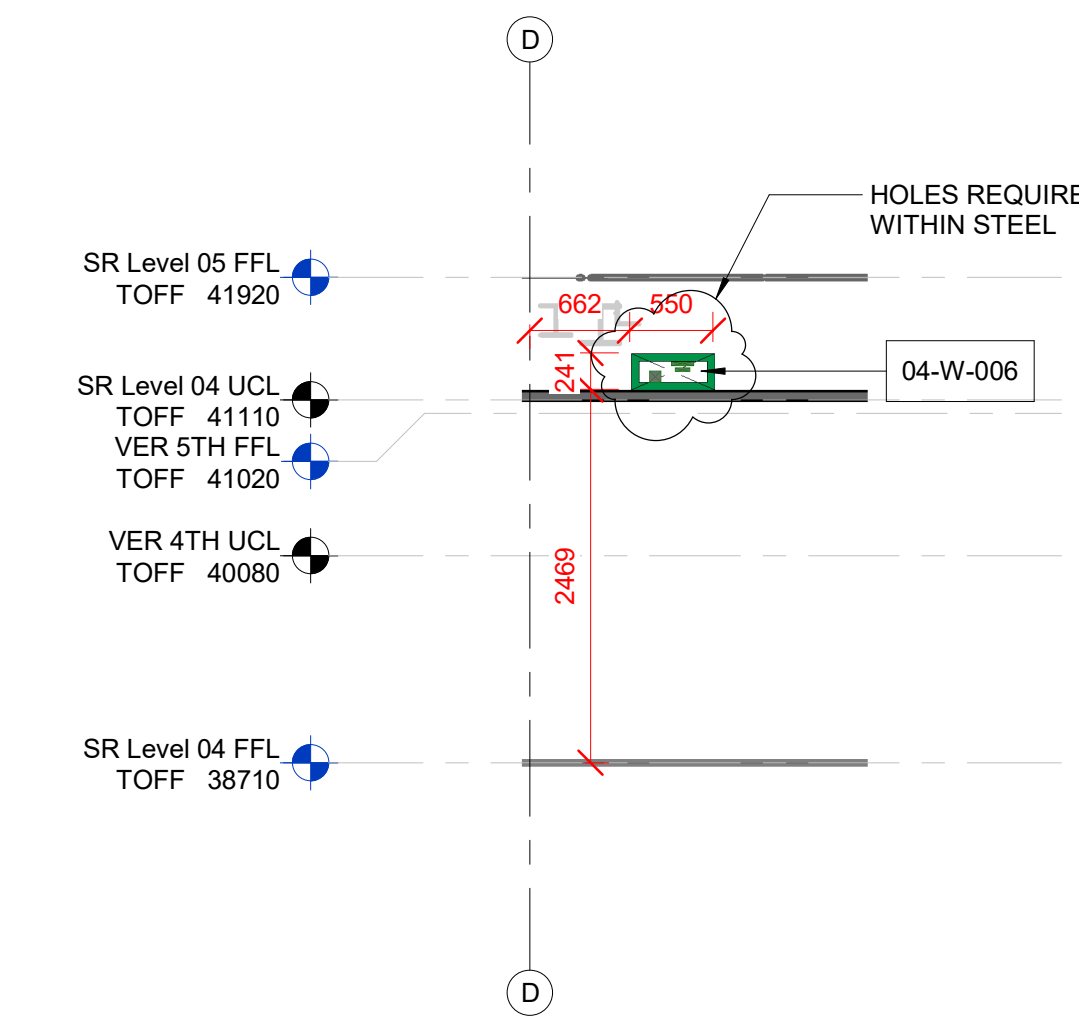


4 Level 04 SR Builderswork Section 4
SCALE: 1 : 50

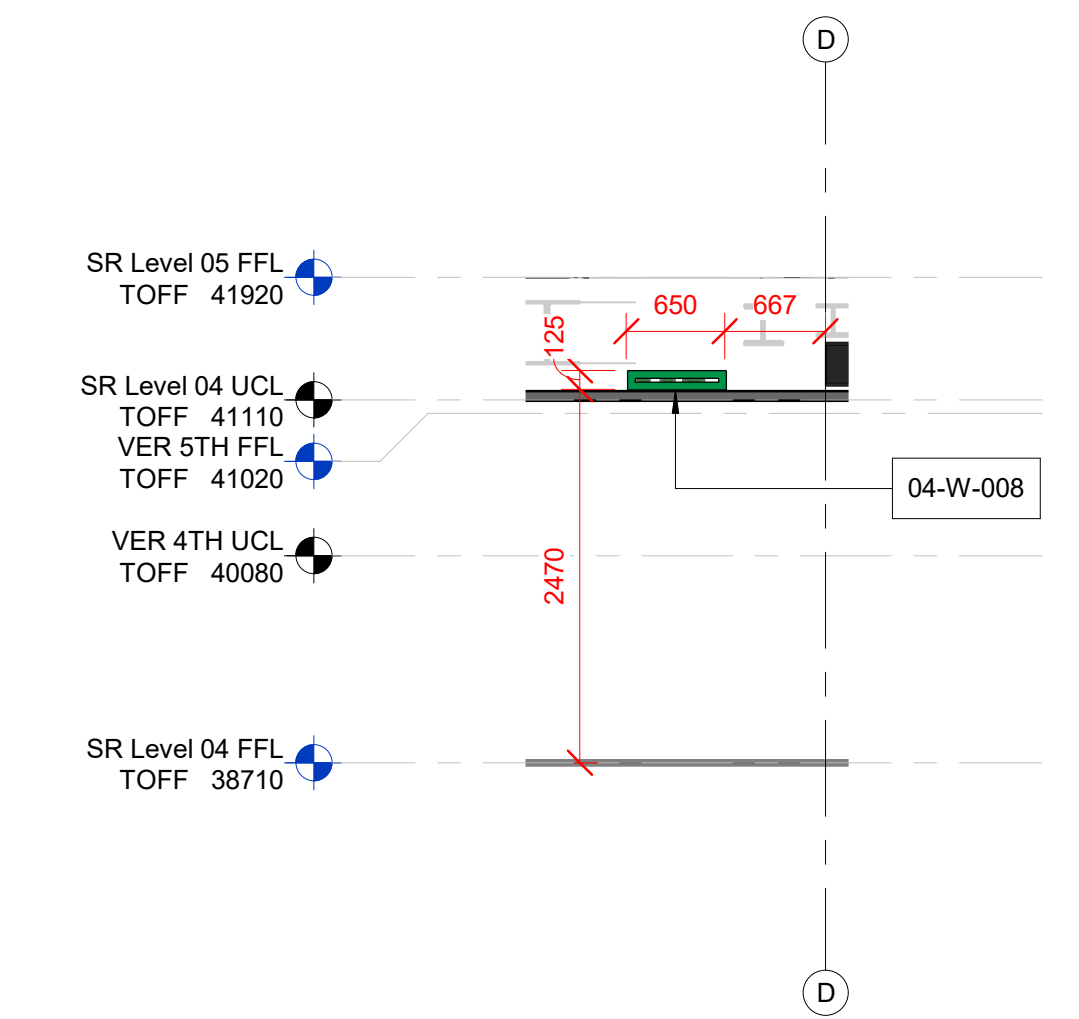


5 Level 04 SR Builderswork Section 5
SCALE: 1 : 50

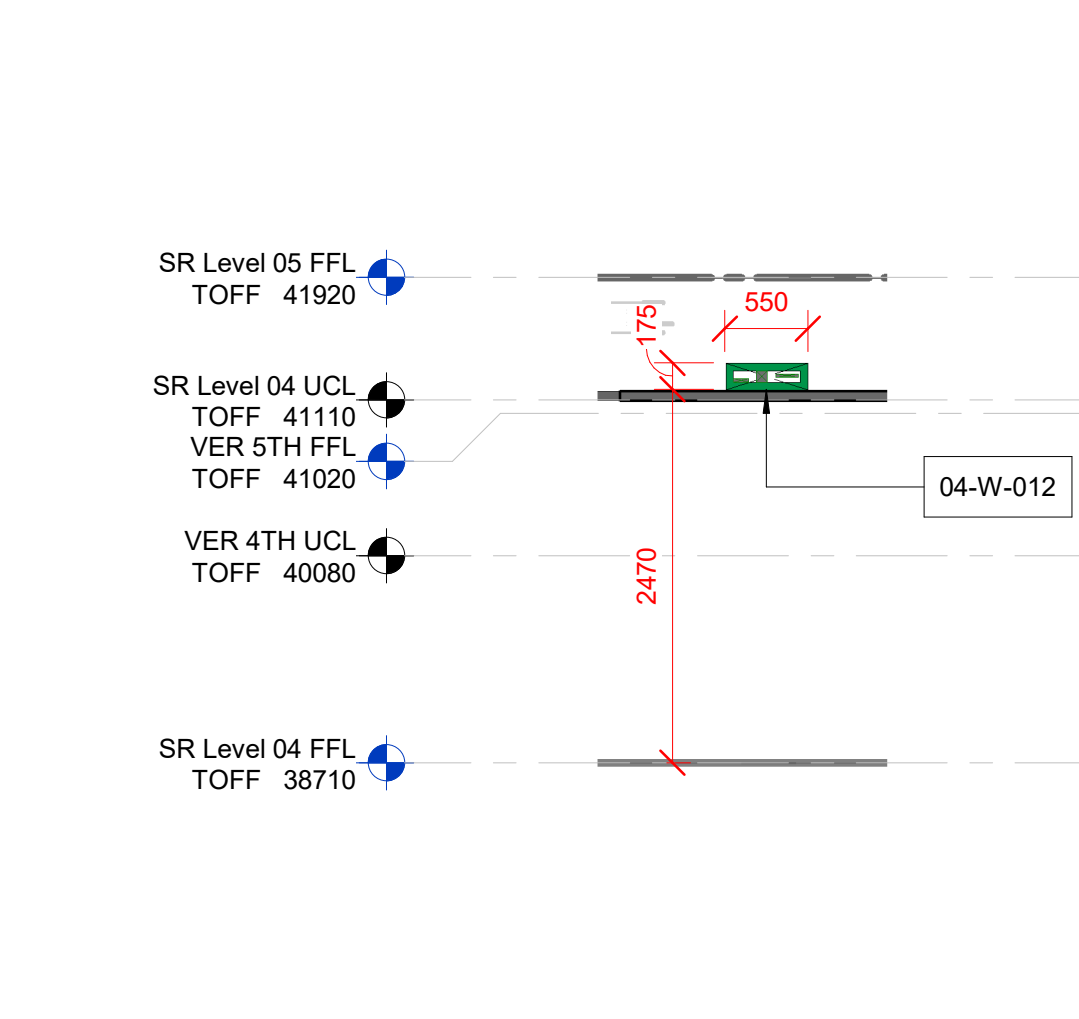


6 Level 04 SR Builderswork Section 6
SCALE: 1 : 50

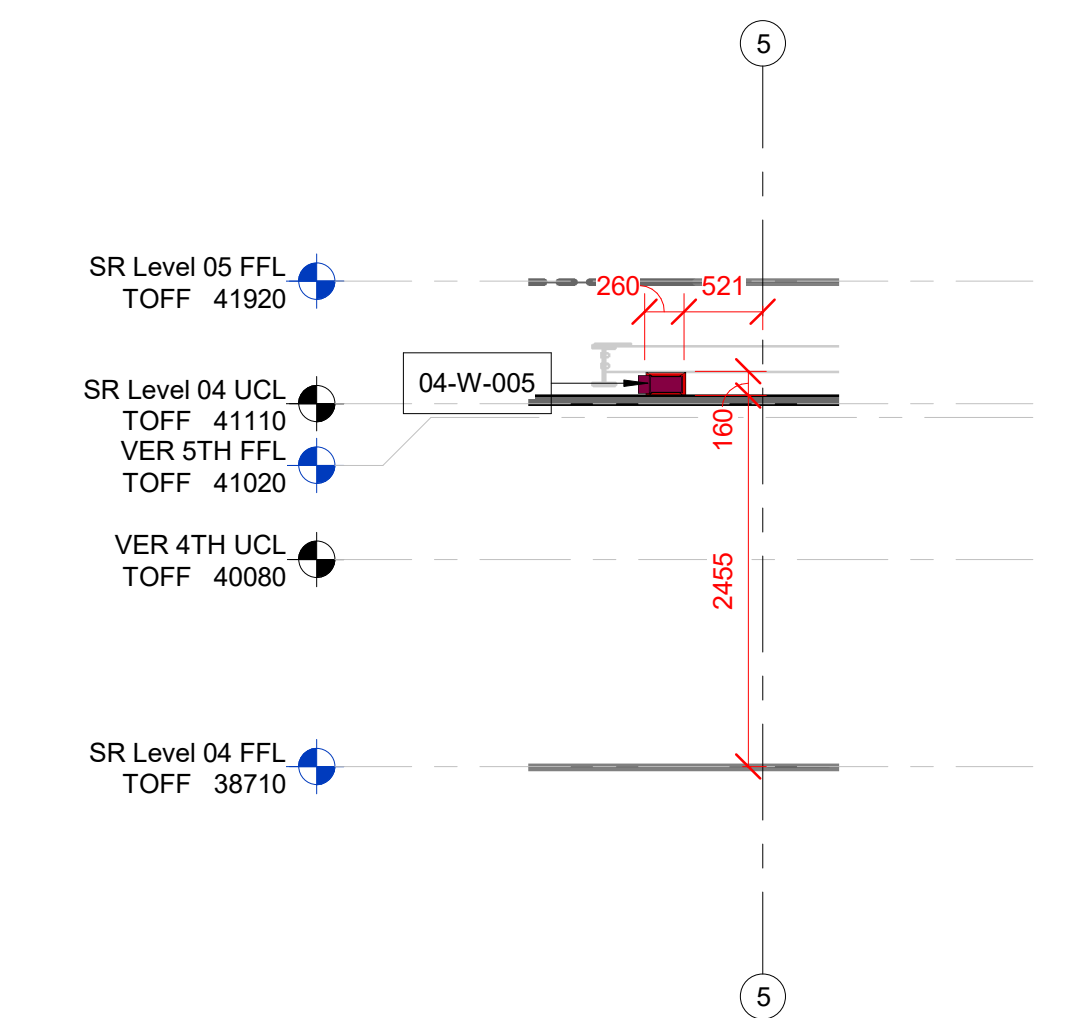


7 Level 04 SR Builderswork Section 7
SCALE: 1 : 50

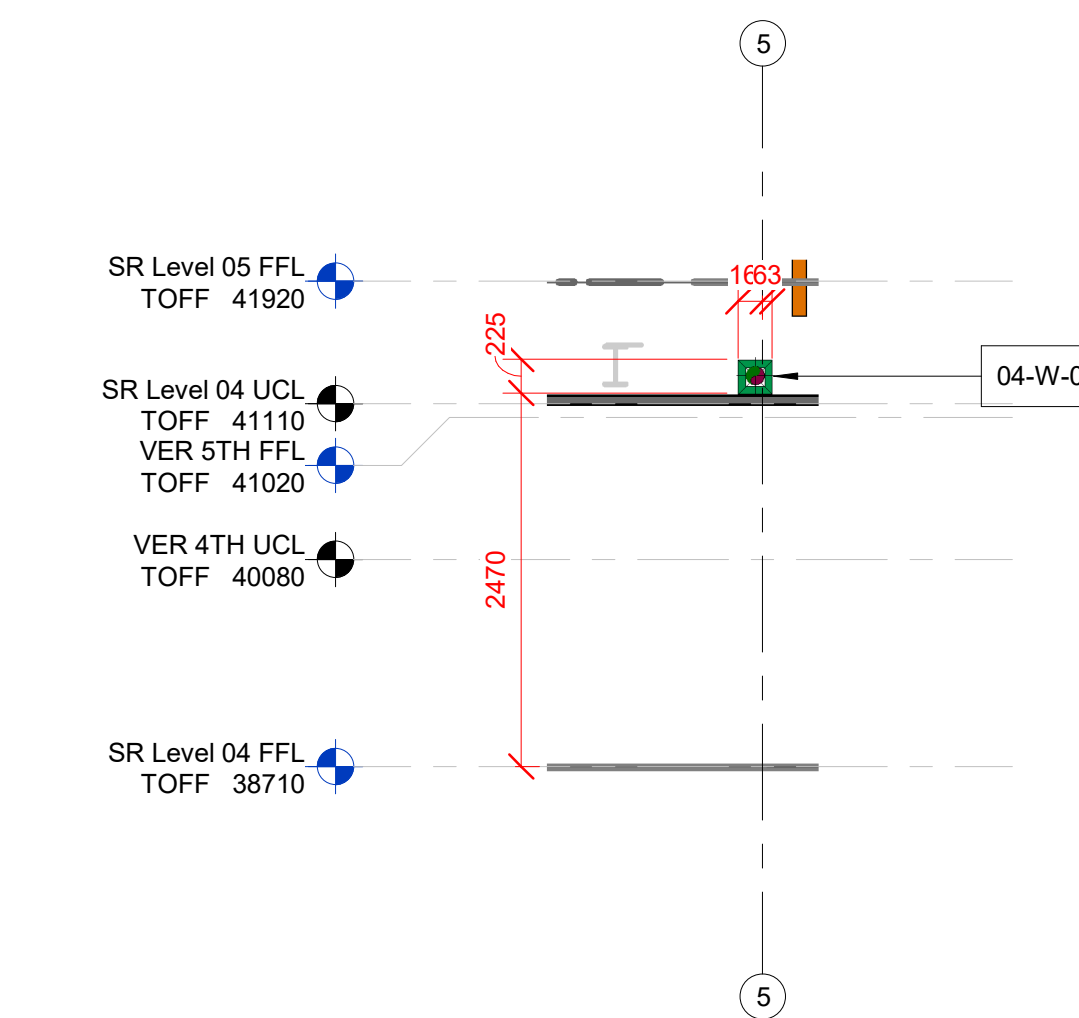


8 Level 04 SR Builderswork Section 8
SCALE: 1 : 50

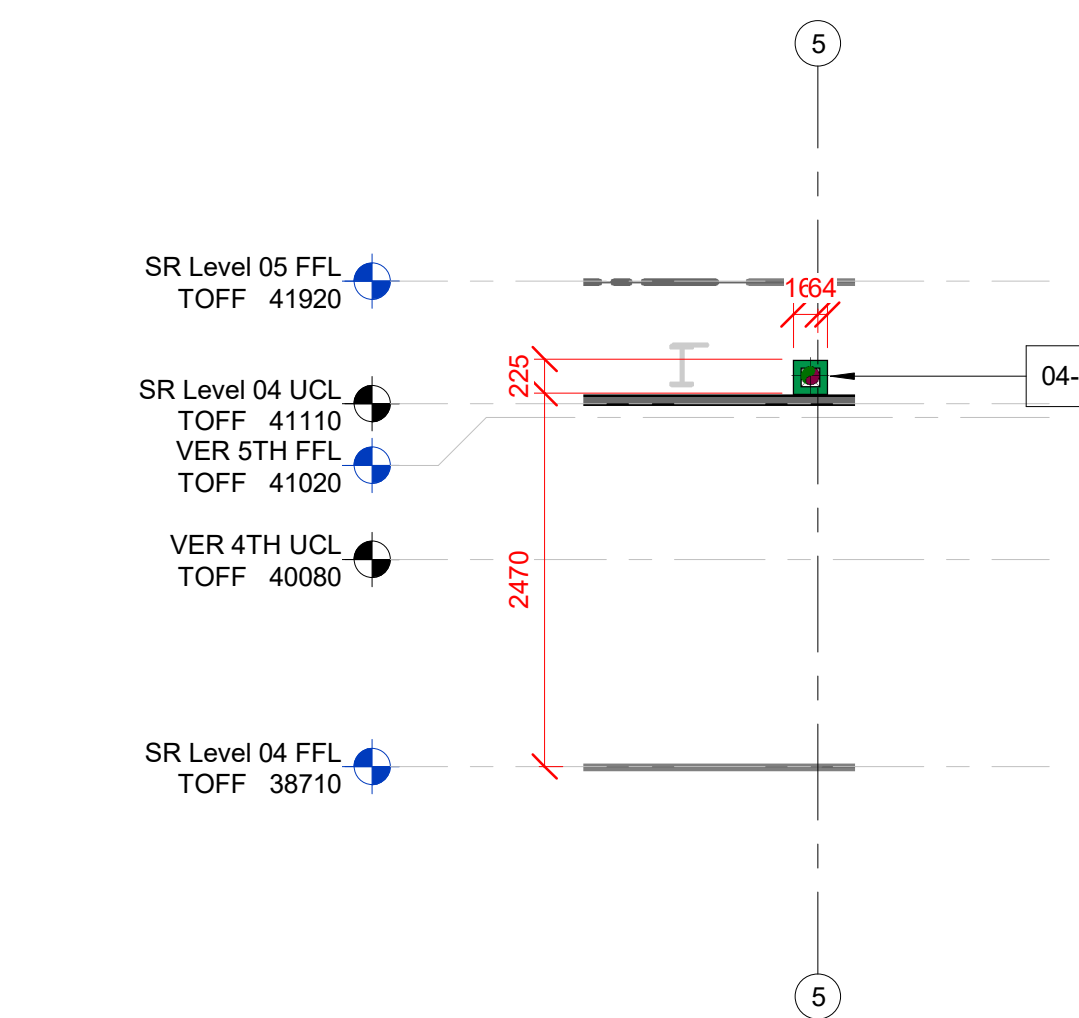

9 Level 04 SR Builderswork Section 9
SCALE: 1 : 50

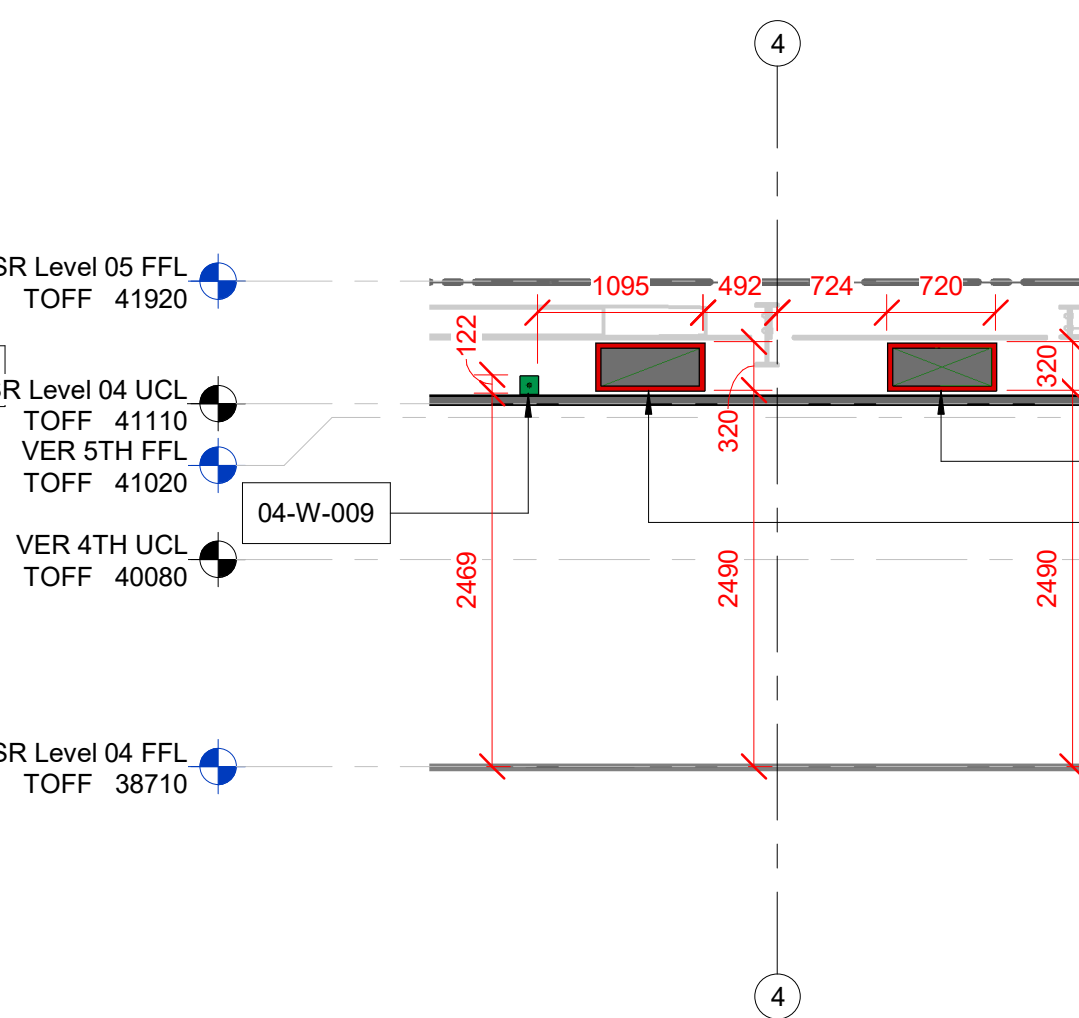


10 Level 04 SR Builderswork Section 10
SCALE: 1 : 50

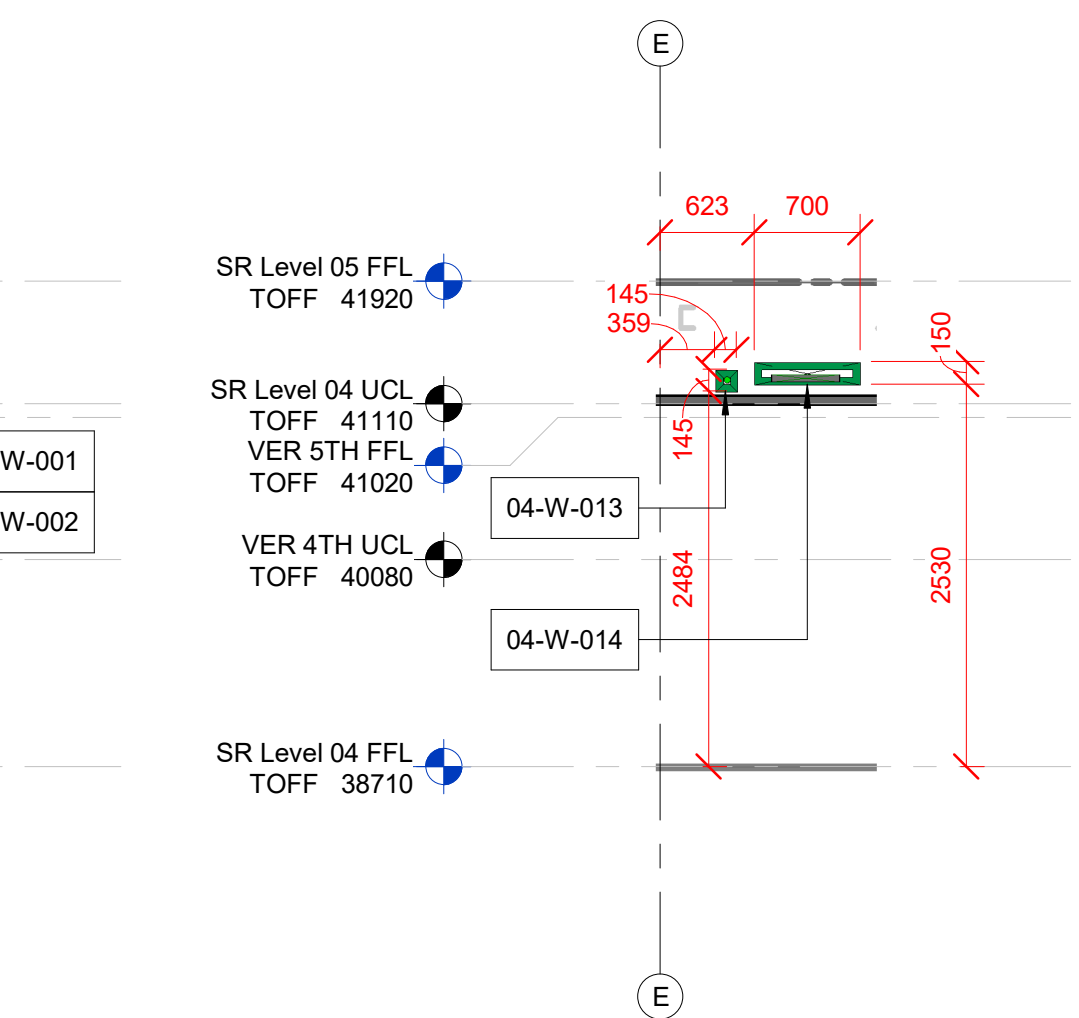

11 Level 04 SR Builderswork Section 11
SCALE: 1 : 50

- NOTES**
- THIS DRAWING IS TO BE READ IN CONJUNCTION WITH ALL OTHER DRAWINGS, SPECIFICATIONS & SCHEDULES FOR THIS PROJECT.
 - THIS DRAWING SHOULD BE PRINTED IN COLOUR.
 - ALL DIMENSIONS ARE IN mm UNLESS INDICATED OTHERWISE.
 - SERVICES INSTALLER IS RESPONSIBLE FOR CHECKING & DETAILING INSTALLATION & RAISING ANY CONCERNS TO BOROUGH ENGINEERING SERVICES.

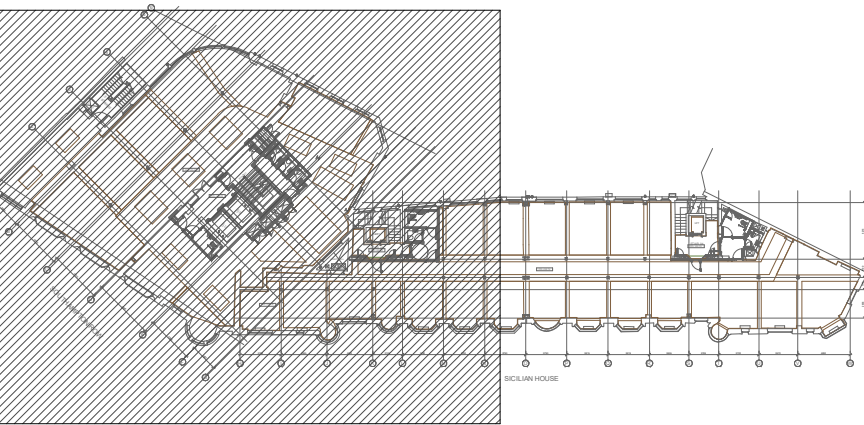

REFERENCE FILES :
383 (WT) 105-1-Proposed Fifth Floor Wall Types Plan 1 - C1
383 (WT) 105-2-Proposed Fifth Floor Wall Types Plan 2 - C1

BUILDERSWORK LEGEND:

- BUILDERSWORK WALL
- BUILDERSWORK DAMPER
- PATTRESS BUILDERSWORK
- SLAB BUILDERSWORK
- SLAB & METAL DECKING BUILDERSWORK
- METAL DECKING BUILDERSWORK
- LEAVE DOWN (LEAVE PARTITION OPEN)

B-W-001
SEQUENCE NUMBER
W - WALL, S - SLAB, LD - LEAVE DOWN
FLOOR LEVEL

ALL HEIGHTS SHOWN FROM
SR Level 04 FFL = TOFF 38710

C01	22/06/24	FOR CONSTRUCTION	FB	
P01	19/07/24	FOR APPROVAL	FB	
Rev	Date	Description	Made	Checked

Drawing Status

FOR CONSTRUCTION

Borough
Engineering Services

Client
STRUCTURE TONE

Project
21 SOUTHAMPTON ROW/VERNON
SICILIAN HOUSE

Drawing Title
Level 04
Builderswork Sections
Southampton Row Layout

Scales @ A0	Drawing No.	Rev
1:50	BQ-6000-SR-04-DR-X-8034	C01