


DRAWING STATUS:
CONCEPT DESIGN

REVISIONS:			
NO.	DATE	DESCRIPTION	BY

NOTES:
DIMENSIONS TO BE DECIDED ON SITE BY CONTRACTOR. ALL STRUCTURES TO BE DESIGNED BY STRUCTURAL ENGINEER. ALL DRAWINGS TO BE READ IN CONJUNCTION WITH RELEVANT ARCHITECT AND CONSULTANT SPECIFICATION, AND DRAWINGS. NOT FOR CONSTRUCTION. DO NOT SCALE FROM THIS DRAWING. USE FIGURED DIMENSION ONLY. THE ARCHITECT SHALL BE NOTIFIED IN WRITING OF ANY DISCREPANCIES IMMEDIATELY. ALL DIMENSIONS TO BE CHECKED PRIOR TO COMMENCING THE WORKS BY THE CONTRACTOR AND SUCH DIMENSIONS TO BE THEIR RESPONSIBILITY.

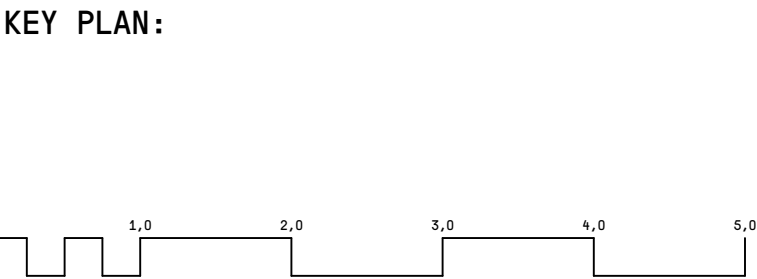

vppr
ARCHITECTS

123 CANDEN HIGH STREET +44 2077296168
LONDON NW1 7JR WWW.VPPR.CO.UK


ALL RIGHTS RESERVED—THESE DRAWINGS, CONCEPTS, DESIGNS AND IDEAS ARE THE PROPERTY OF VON PREUSSEN PEASE REYNOLDS ARCHITECTS LTD. THEY MAY NOT BE COPIED, REPRODUCED, DISCLOSED TO OTHERS OR USED IN CONNECTION WITH ANY WORK OTHER THAN SPECIFIED PROJECT FOR WHICH THEY WERE PREPARED, IN WHOLE OR IN PART, WITHOUT THE PRIOR WRITTEN AUTHORISATION OF VON PREUSSEN PEASE REYNOLDS ARCHITECTS LTD.

PROJECT:
CAVENDISH PLAYGROUND

DRAWING TITLE:
**EXISTING ELEVATION 1
AND SECTION**

DESIGN STAGE — 4
DRAWN — NS
CHECKED — TvP
DATE — 13/05/25
SCALE — 1:50 @A1 / 1:100 @A3

DRAWING NUMBER: REVISION:
217_X_03_01

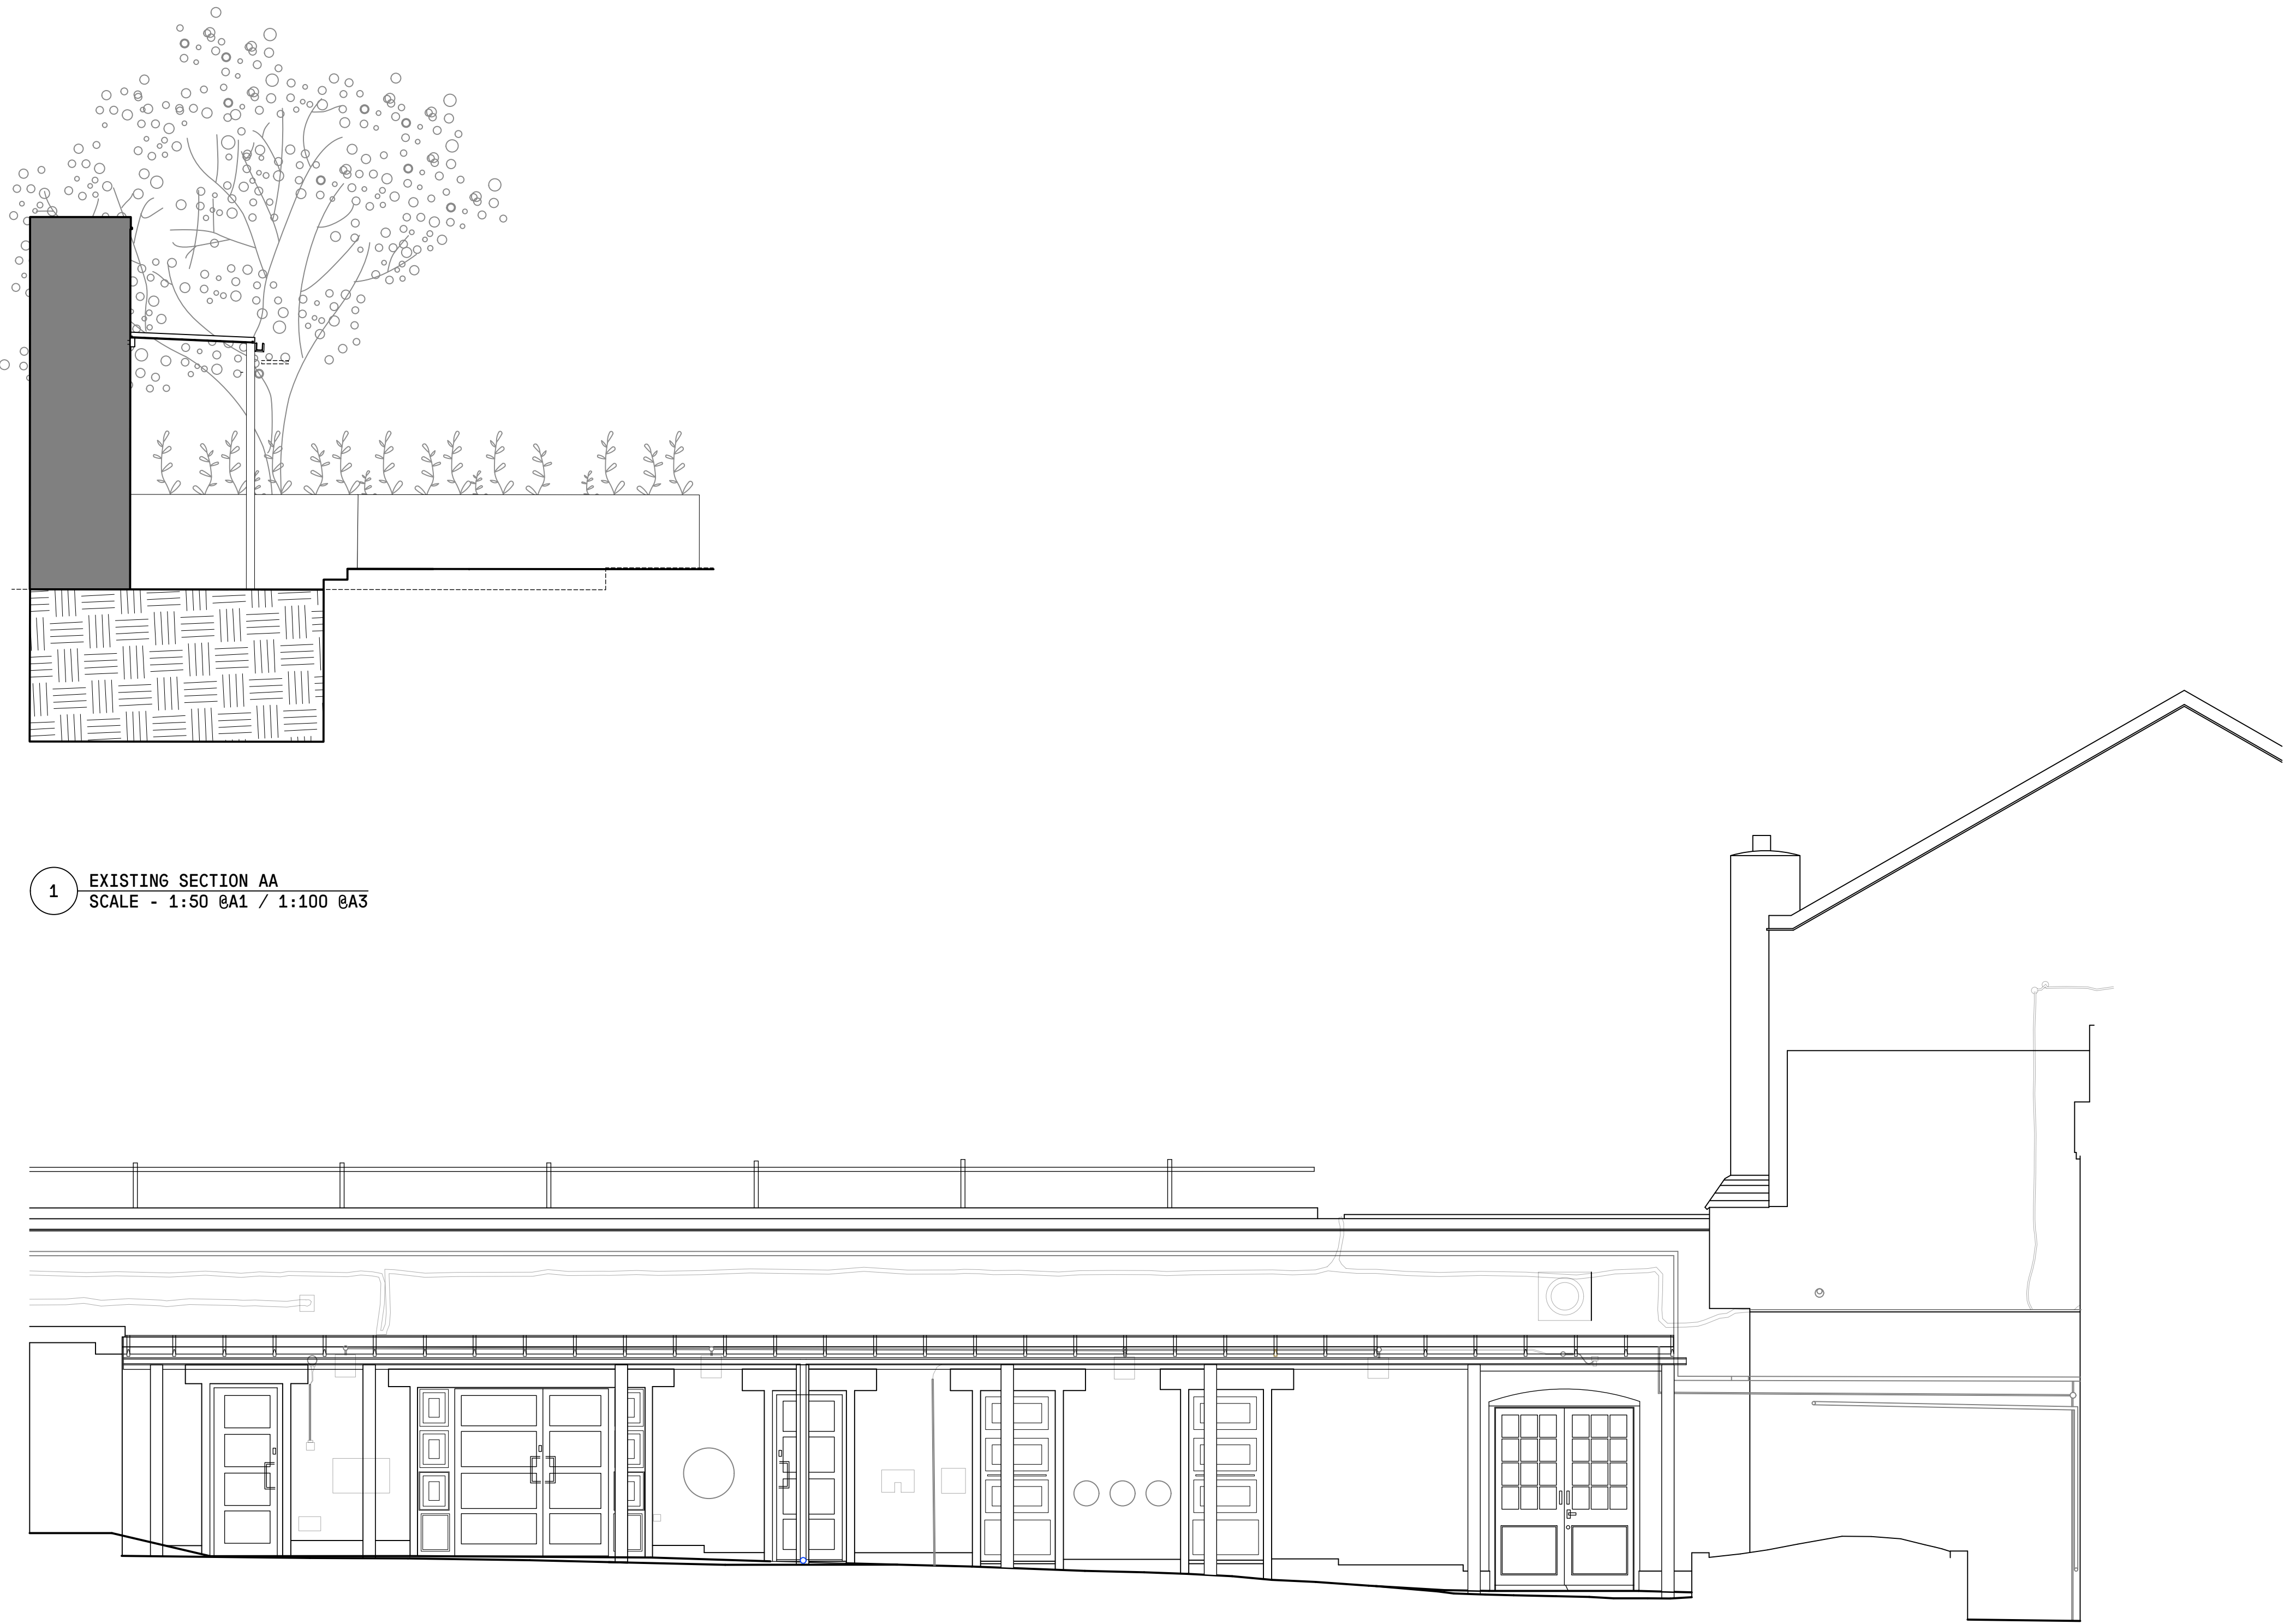

1 EXISTING SECTION AA
SCALE - 1:50 @A1 / 1:100 @A3

2 EXISTING ELEVATION 1
SCALE - 1:50 @A1 / 1:100 @A3