




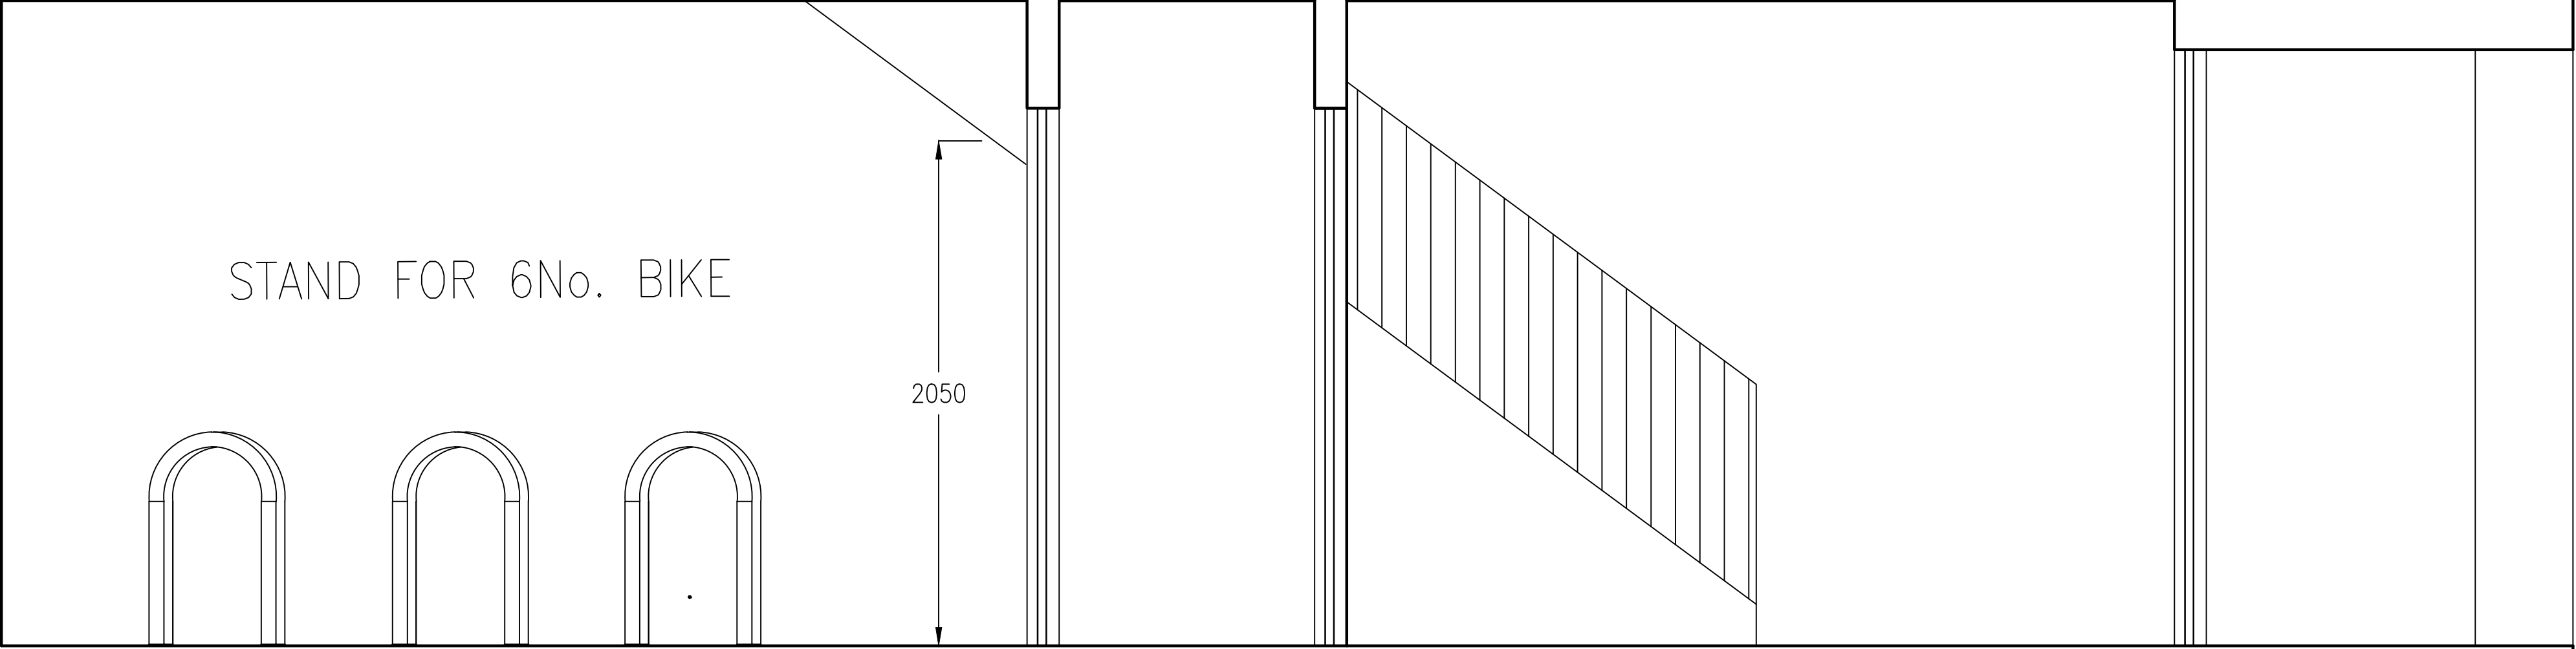

SECTION A-A

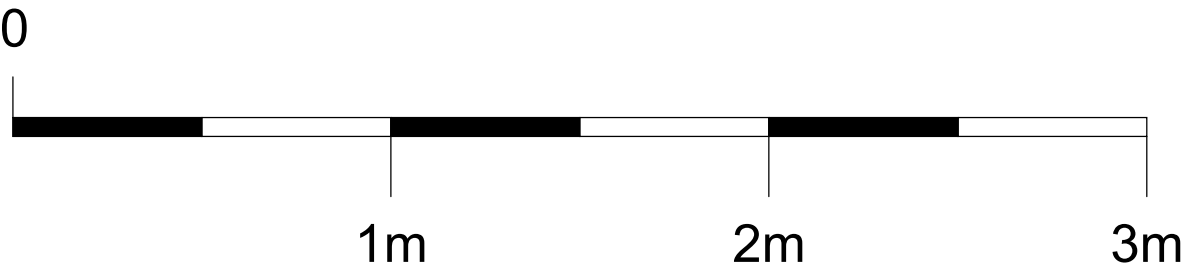

SCALE 1:20

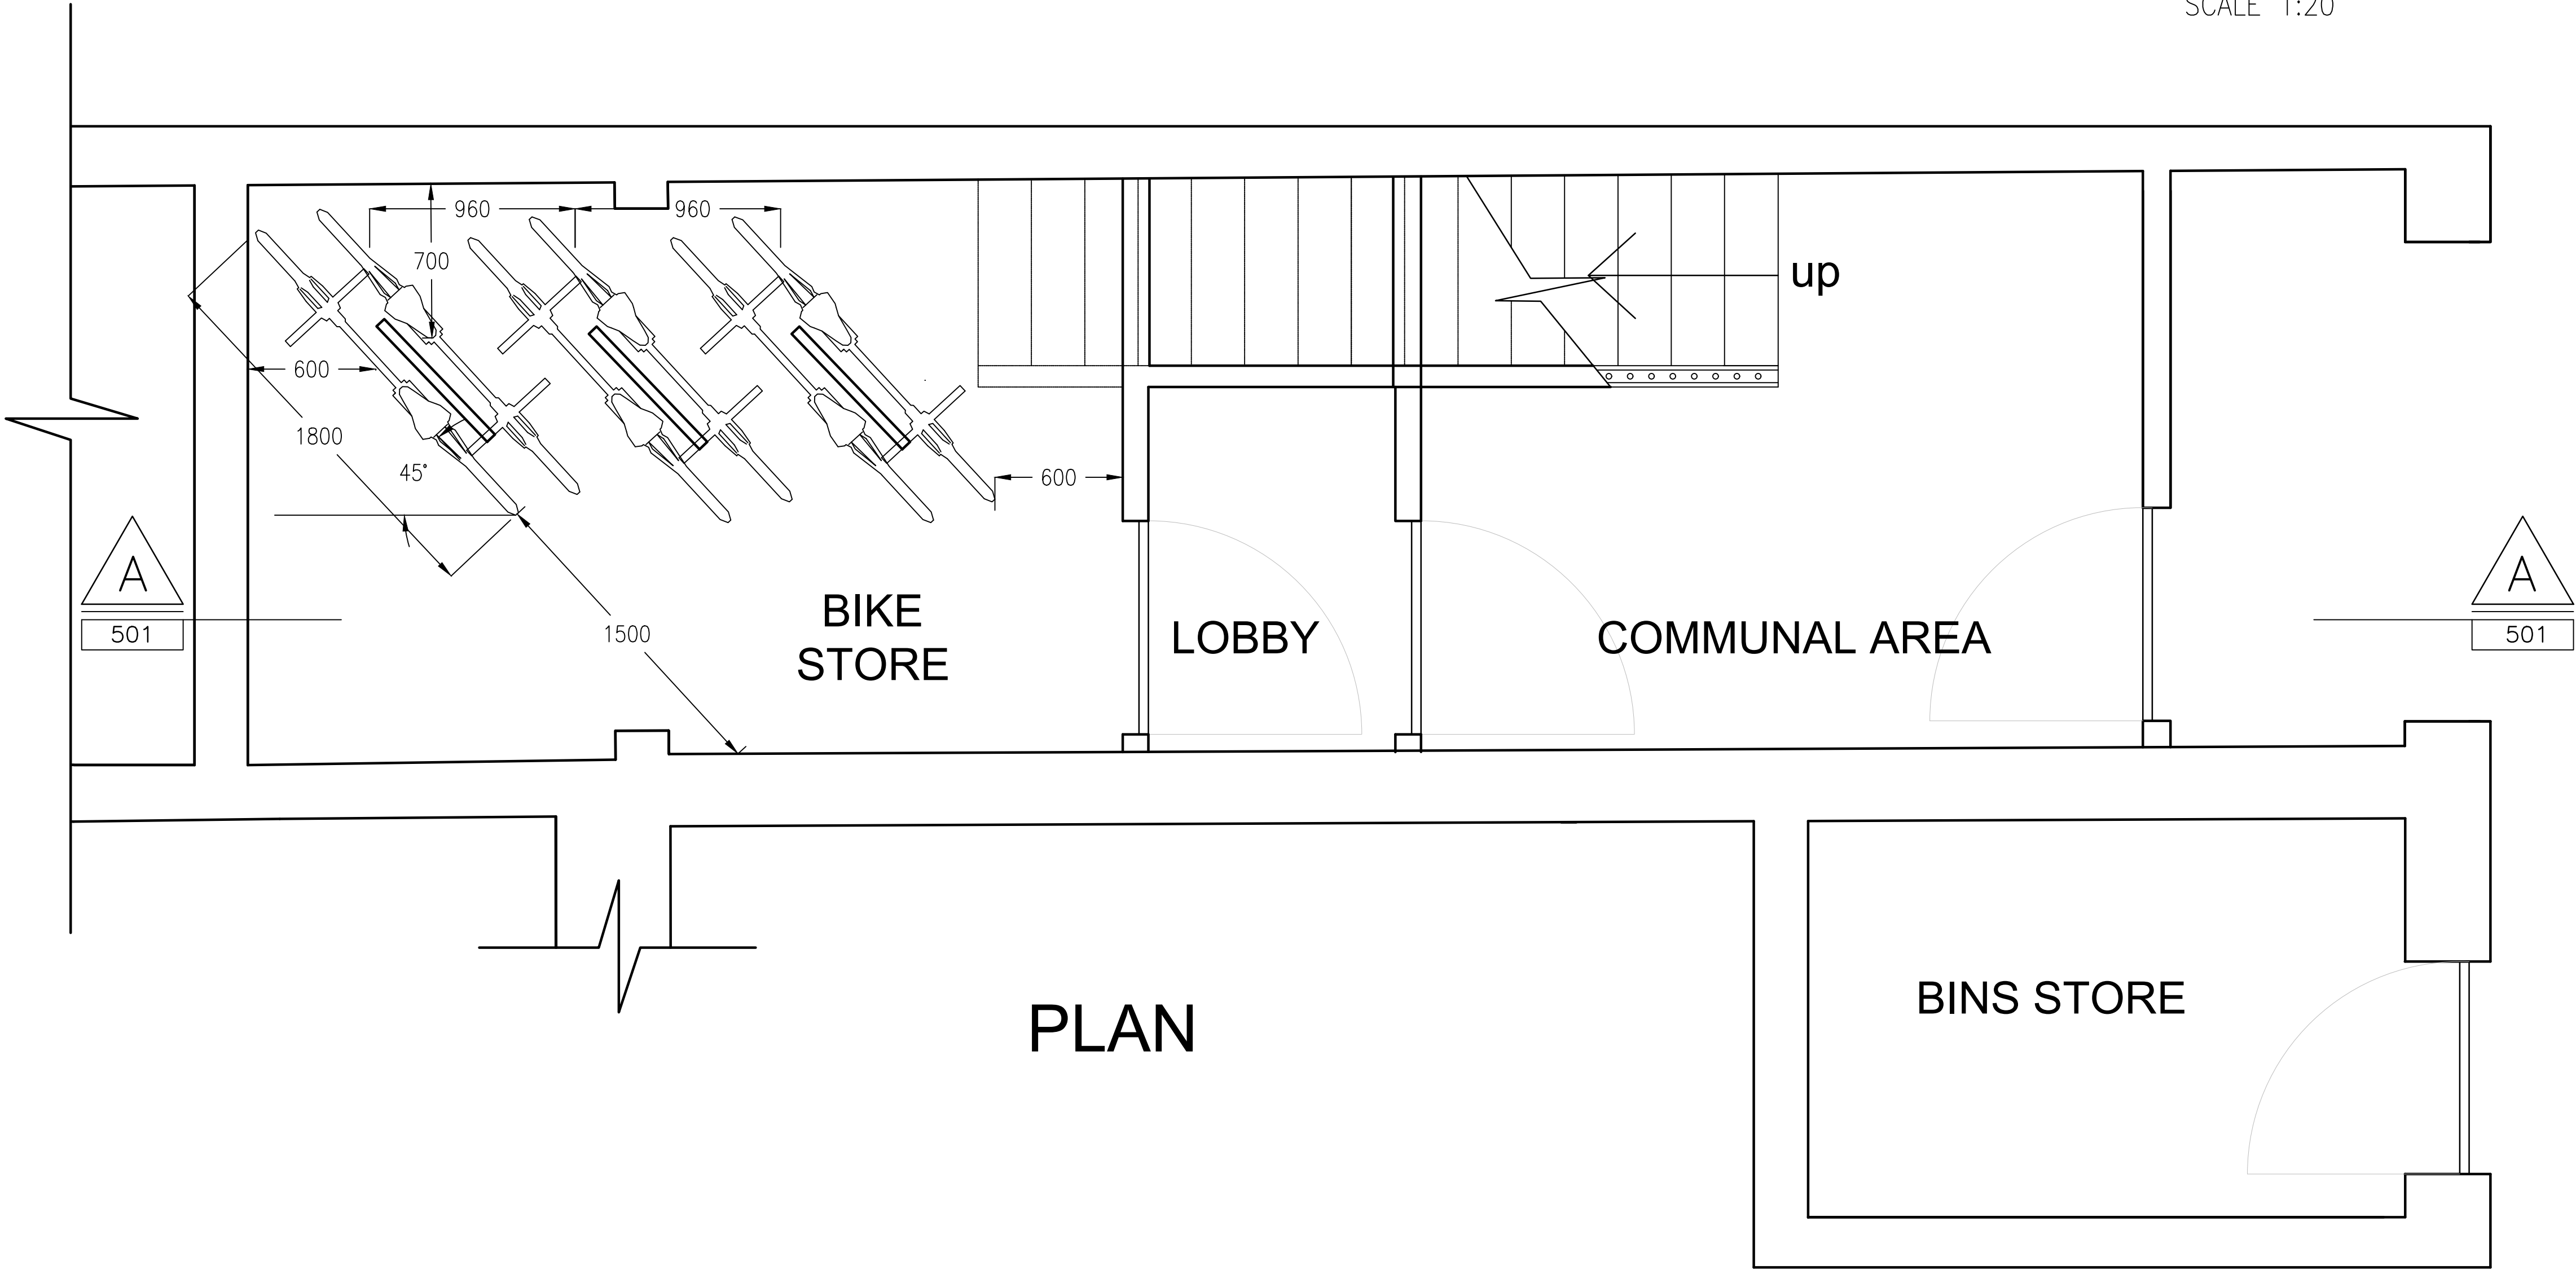

PLAN

NOTES:

DATE	REVISIONS	REV
------	-----------	-----

THIS DRAWING IS THE COPYRIGHT OF THE ARCHITECT AND SHOULD NOT BE REPRODUCED WITHOUT WRITTEN CONSENT.

PROJECT
47 HEATH STREET
LONDON
NW1 6UA

DRAWING
1 HOLLY HILL
BIKE STORE
PLAN AND SECTION

DATE MAY 25	studio-ec ARCHITECTS 11 HAWTHORNDENE CLOSE HAYES BR2 7DT TEL: 07866 913400 e-mail: egie@studio-ec.co.uk	
DELT. EC		
COMPUTER 1228		
SCALE 1:20	DWG. No. 1228-501	REV. No. ☐