


Existing Fire Safety

- F.E Final Exit
- ← 1m Escape Distances
- 750
cw Clear Width
- 30 min fire rated TBC (see ironmongery schedule)
- S.C Self closer
- FD30S Self closer and smoke seals
- EXIT Emergency exit sign

Key Plan

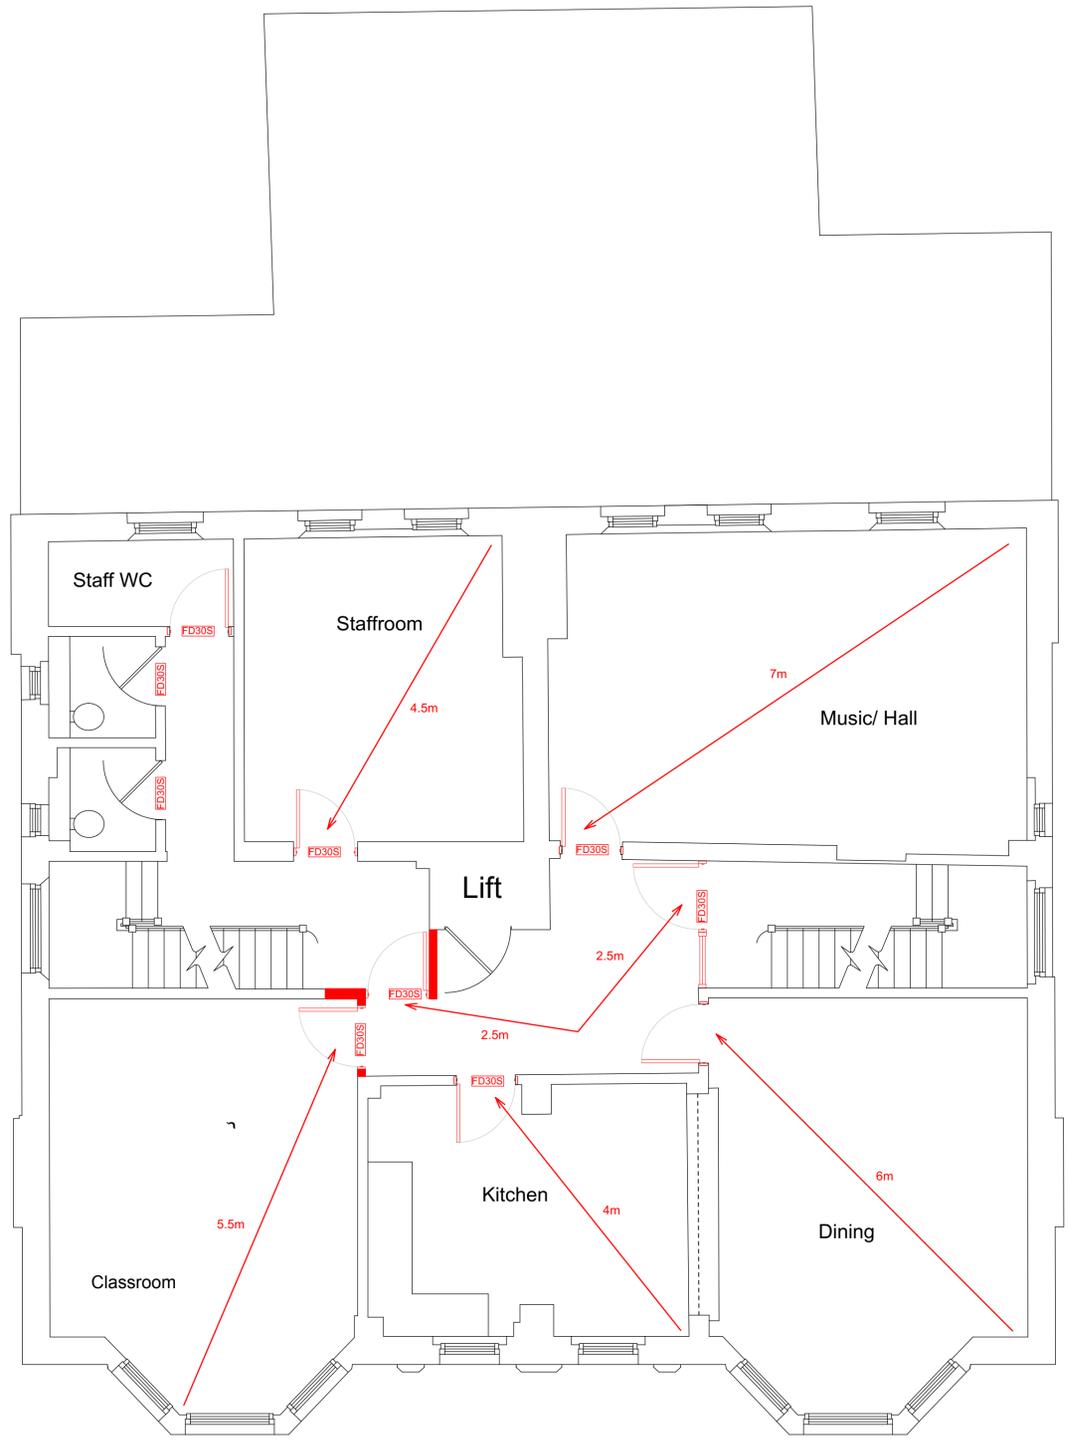

Issue	Date	Notes	Drawn	Chkd
A	24.01.20	For Construction	FH	TQ
B	27.09.20	Final Design Intent	TDO	TDO

Project
Cognita
 NBH West Hampstead

Drawing
First Floor

Scale
1:50 @ A1

Job n^o_Type_Series_Revision
2883_GAD_120501_B

Status
For Record Issue



© ArchitecturePLB
 For CDM information refer to the ArchitecturePLB Hazard Elimination and Residual Risk Register. Notes on this drawing refer only to items where a Residual Risk can be clearly linked to a specific item. As recommended within HSE's 'Industry Guidance for Designers' document, notes do not include generic risk information which must be considered by the relevant contractor.

50 Southwark Street
 London SE1 1UN
 Telephone 020 7340 1888
 www.architectureplb.com

St Thomas Street
 Winchester SO23 9HD
 Telephone 01962 842 200

