

Fire Safety Existing

- F.E

Final Exit
- 1m

Escape Distances
- 750
cw

Clear Width
- 30 min fire rated TBC (see ironmongery schedule)
- S.C


Self closer
- FD30S

Self closer and smoke seals
- EXIT

Emergency exit sign

Key Plan

Issue	Date	Notes	Drawn	Chkd
A	27.01.20	For Construction	FH	TQ
B	27.09.20	Final Design Intent	TDQ	TDQ

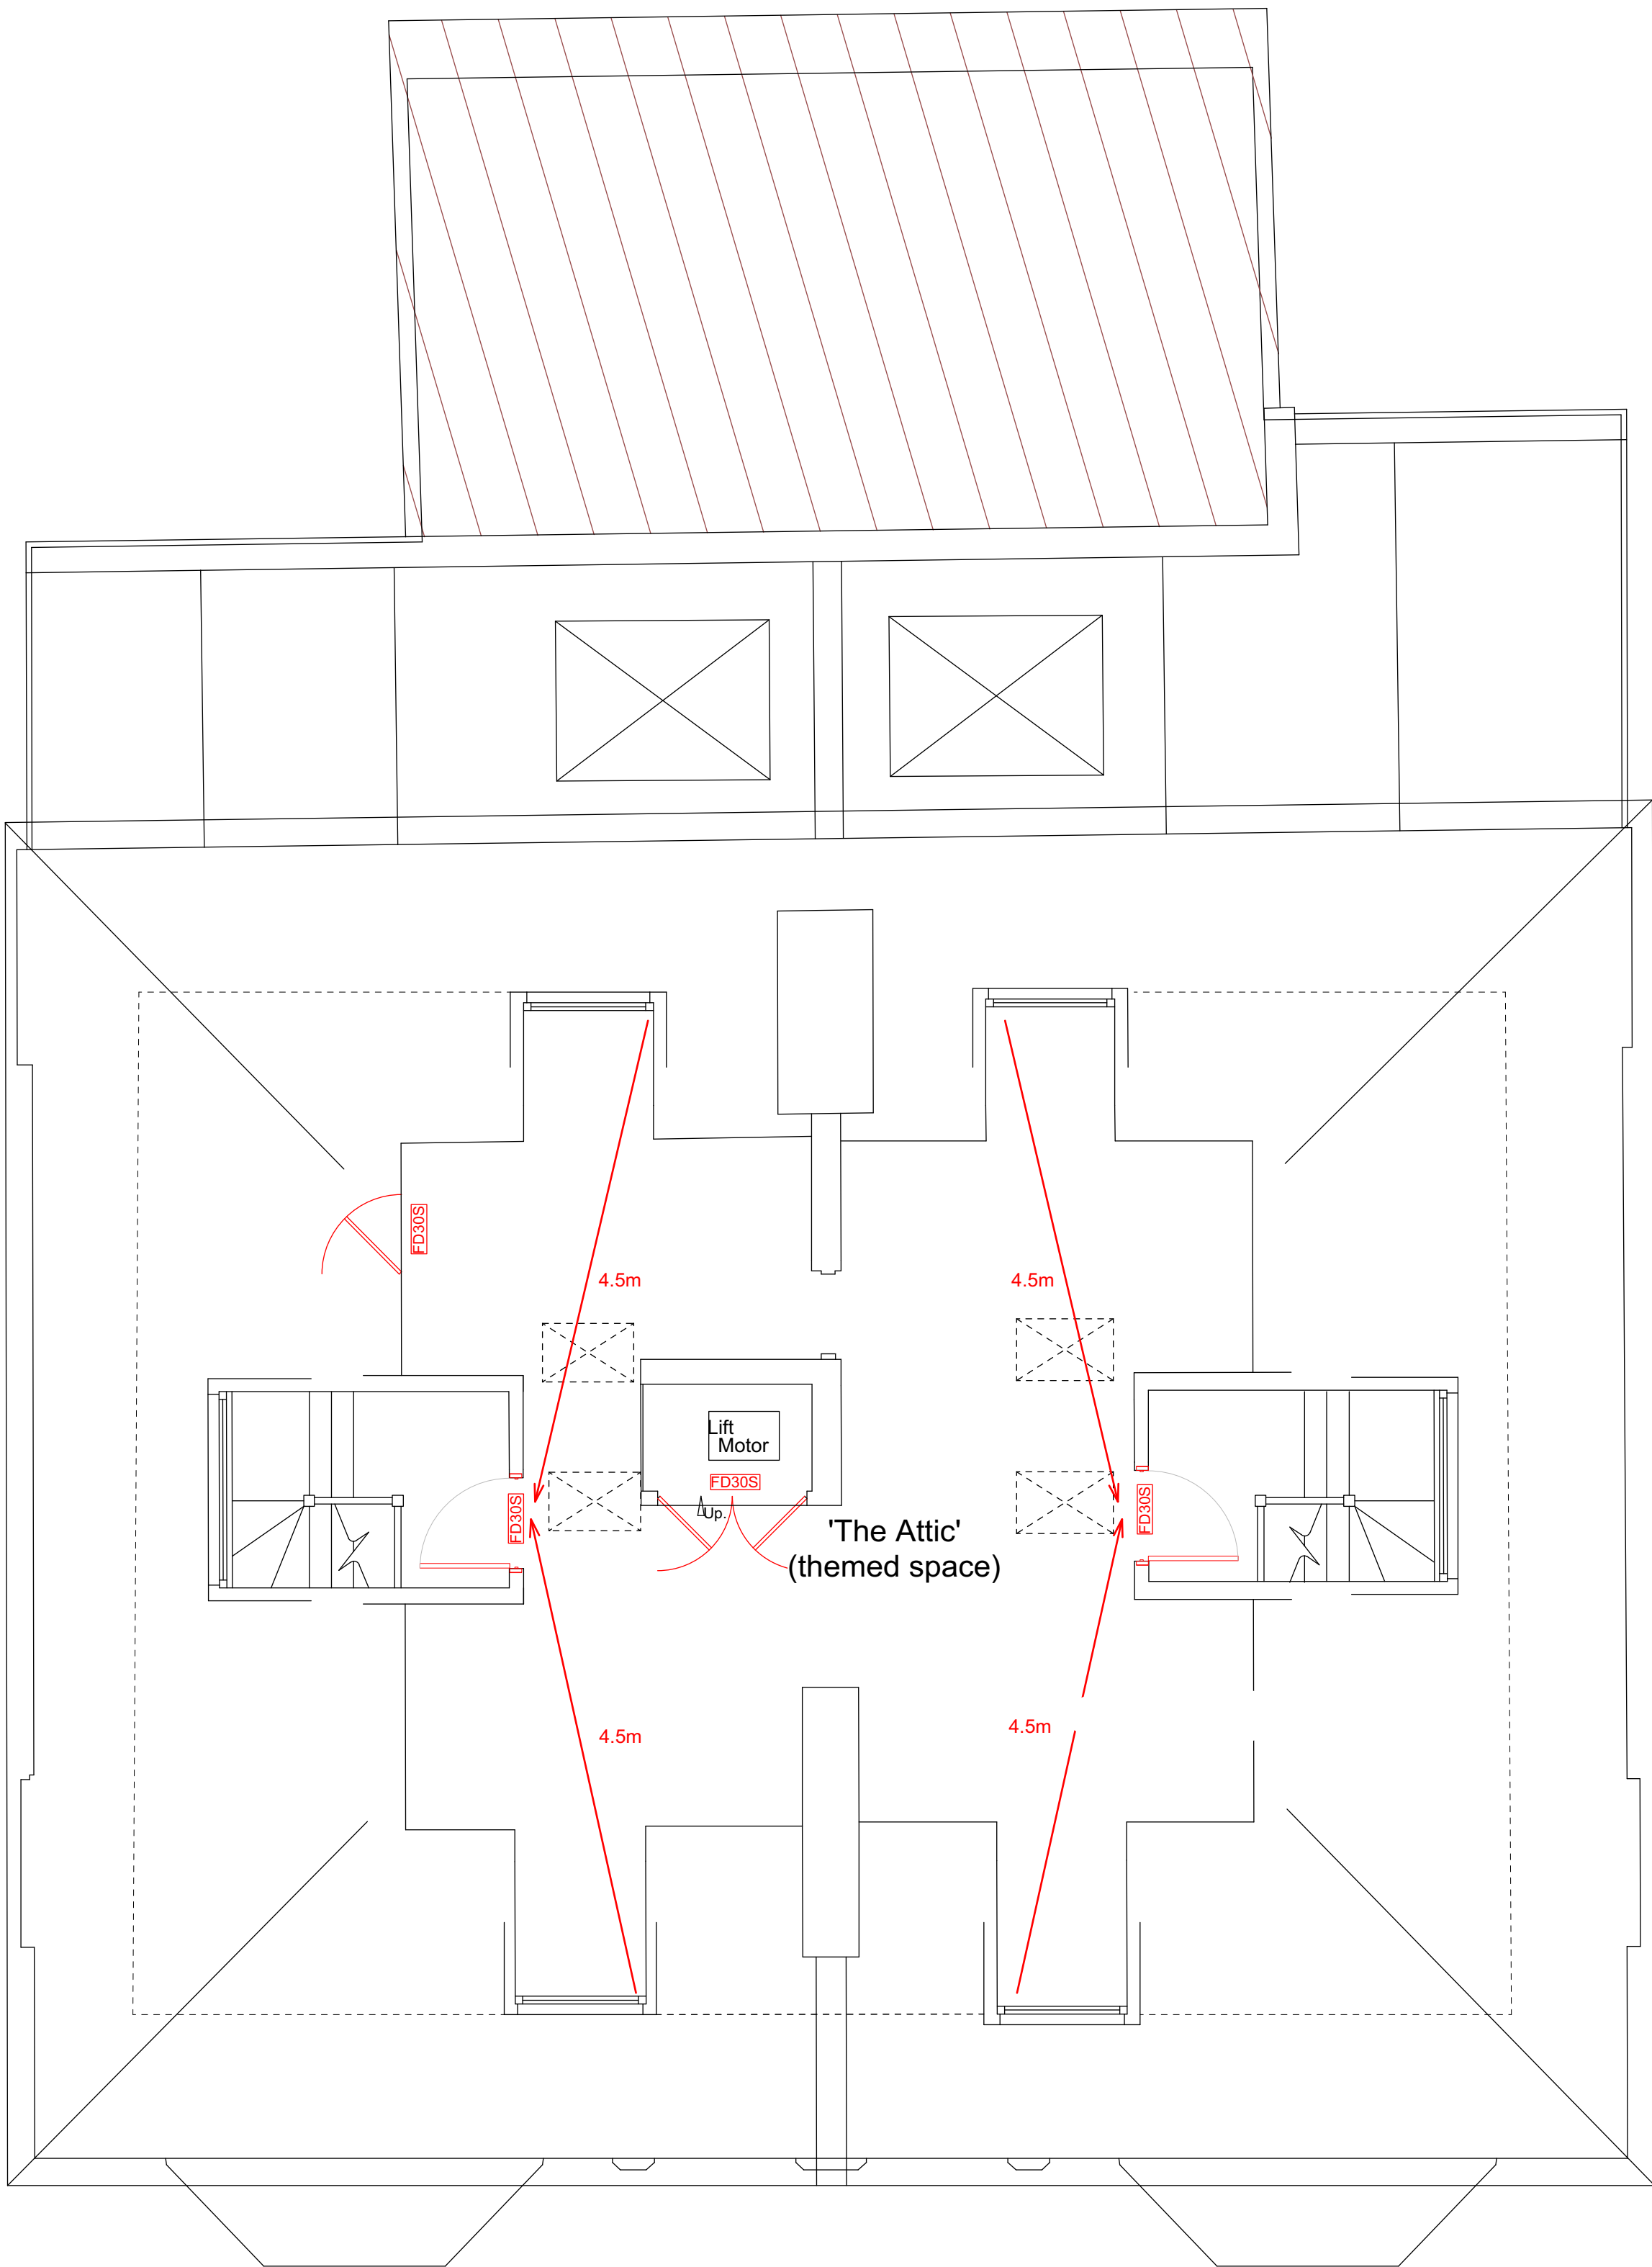

Project

Cognita
NBH West Hampstead

Drawing

Third Floor

Existing and Proposed

Scale



1:50 @ A1

Job n^o_Type_Series_Revision

2883_GAD_120503_B

Status

For Record Issue

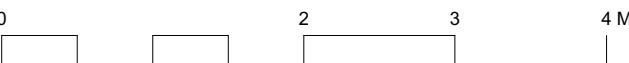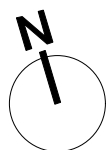

© ArchitecturePLB

For CDM information refer to the ArchitecturePLB Hazard Elimination and Residual Risk Register. Notes on this drawing refer only to items where a Residual Risk can be clearly linked to a specific item. As recommended within HSE's 'Industry Guidance for Designers' document, notes do not include generic risk information which must be considered by the relevant contractor.

50 Southwark Street
London SE1 1UN
Telephone 020 7340 1888
www.architectureplb.com

St Thomas Street
Winchester SO23 9HD
Telephone 01962 842 200

