



NOTE:  
DRAWINGS OF NEIGHBOURING PROPERTIES  
ARE INDICATIVE AS NO ACCESS

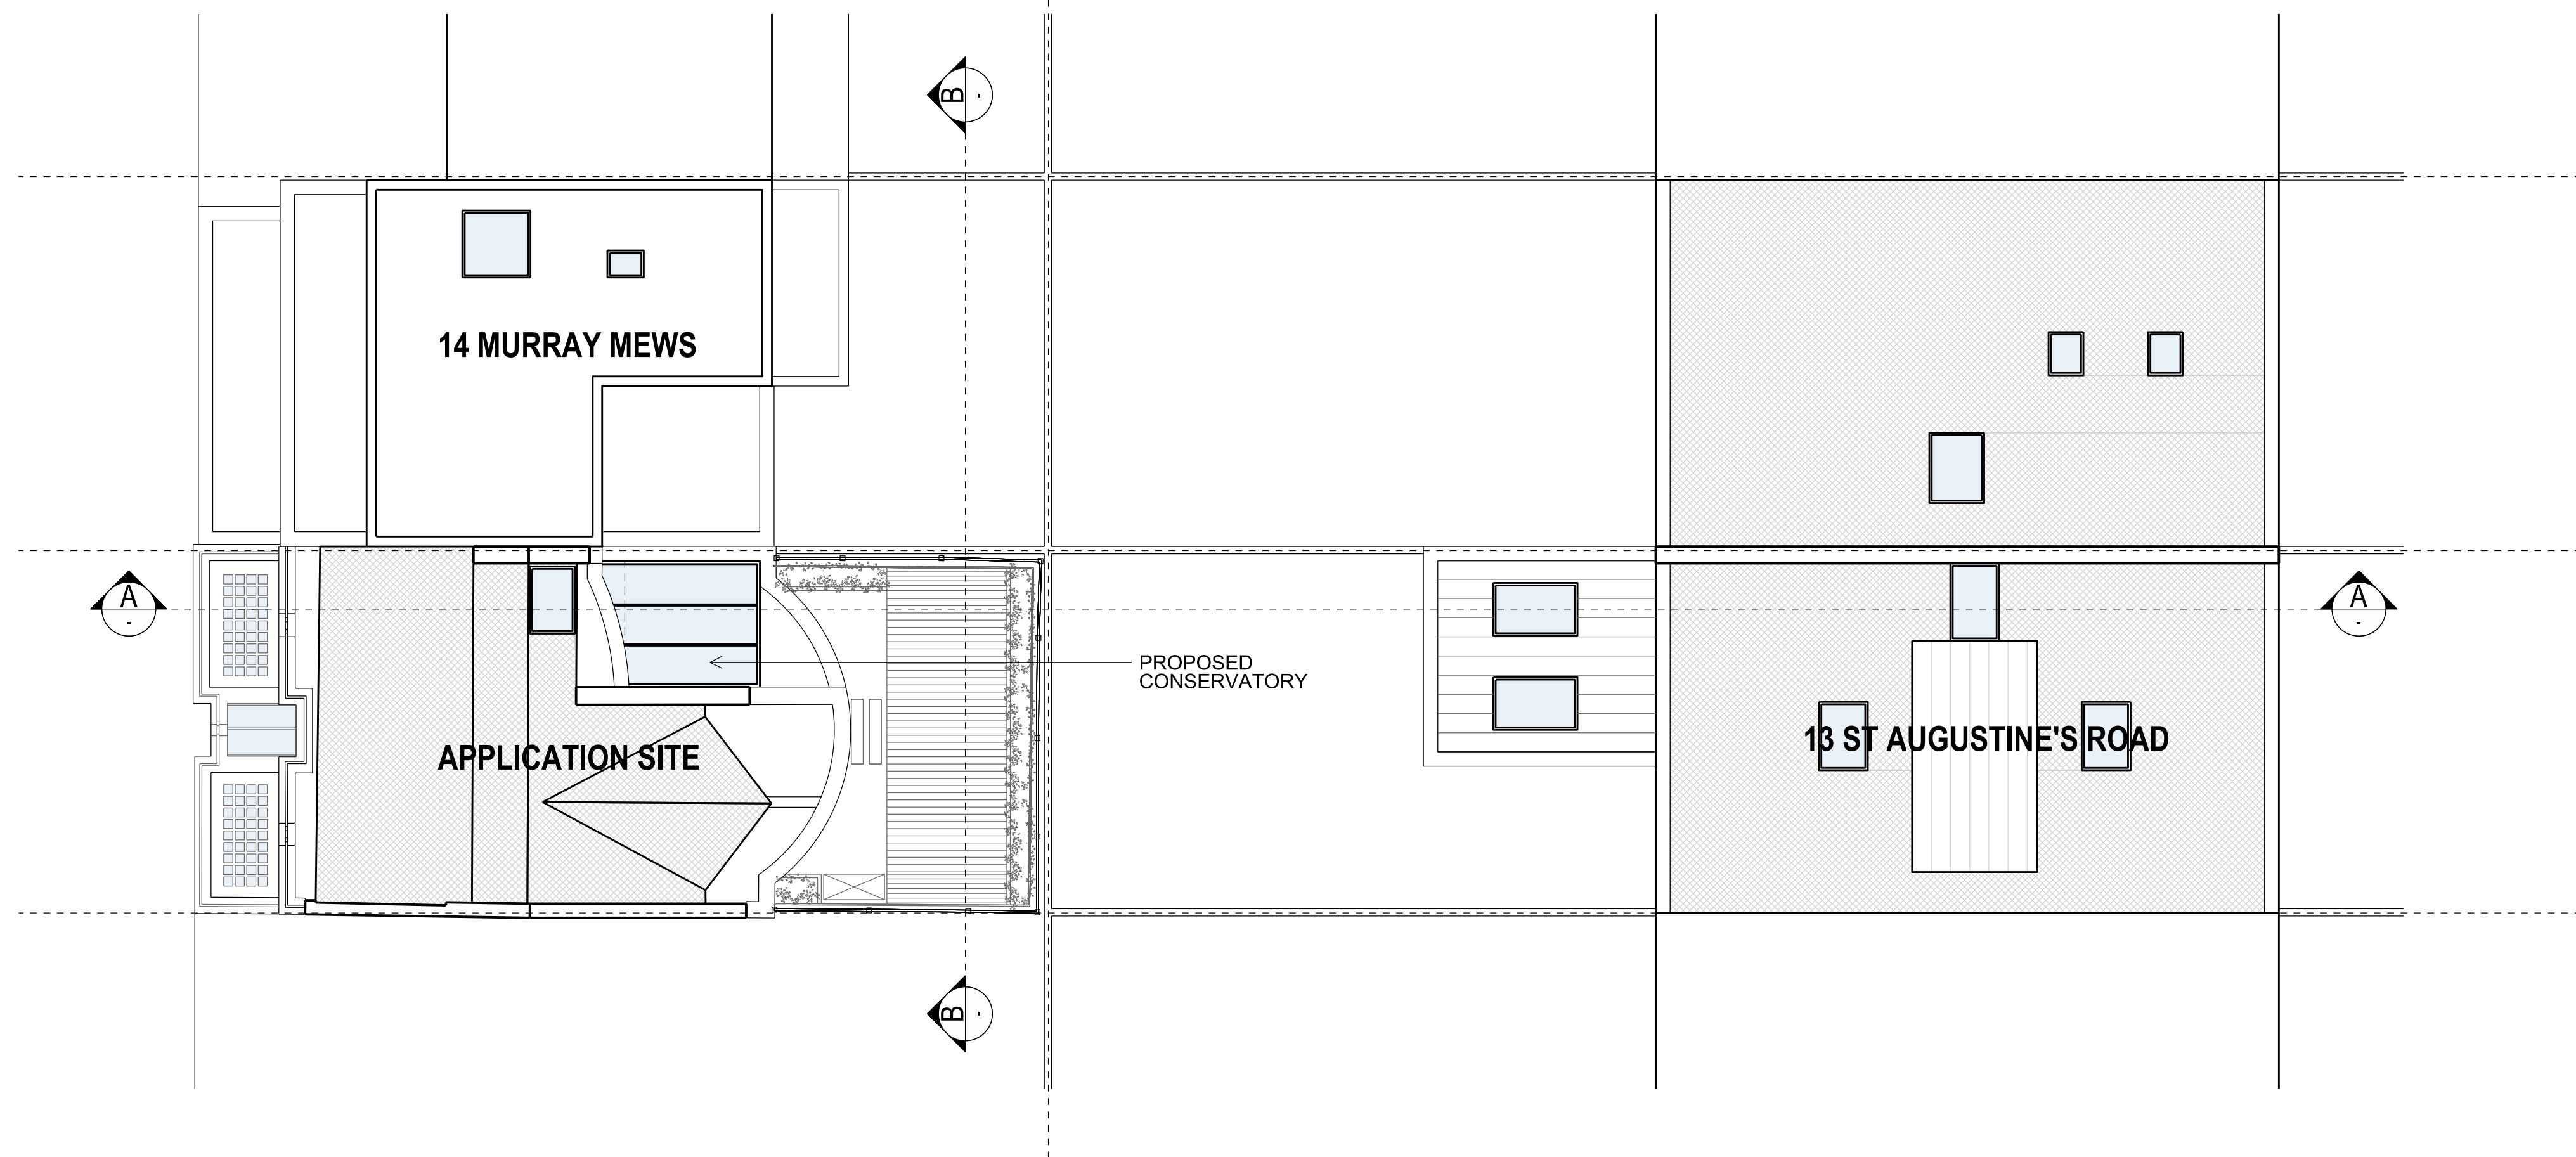

## 1 PROPOSED CONTEXT DRAWINGS - PLAN

Scale 1:200 at A3 / 1:100 at A1

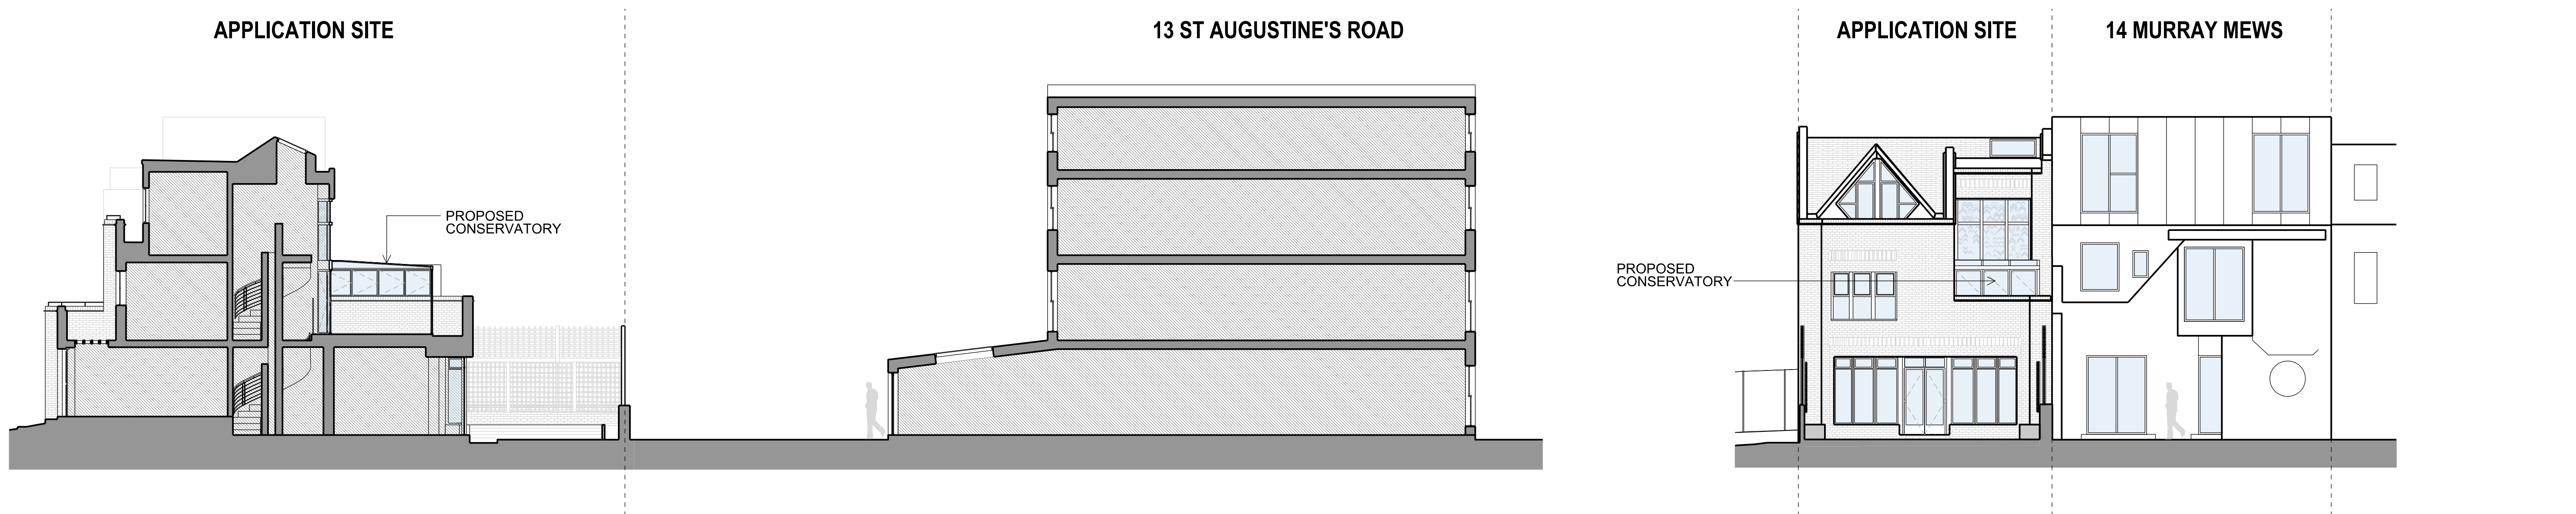

1 PROPOSED CONTEXT DRAWINGS - SECTION AA

Scale 1:200 at A3 / 1:100 at A1

**1 PROPOSED CONTEXT DRAWINGS - SECTION BB**

Scale 1:200 at A3 / 1:100 at A1

ADDRESS:  
MURRAY MEWS,  
LONDON NW1 9RJ

DRAWING TITLE(S)

PROPOSED CONTEXT  
DRAWINGS

FOR PLANNING APPLICATION

SCALE 1:200 at A3 / 1:100 at A1	DRAWN CC	CHECKED MS
PROJECT NUMBER CGW-MMH-0185	DATE JULY 2024	
DRAWING NUMBER CGW-MMH-PA-A-2051		REVISION A

<div>COMMON GROUND WORKSHOP</div> <div>COPYRIGHT AND NOTES</div> <div>DO NOT SCALE FROM THIS DRAWING. ALL DIMENSIONS TO BE VERIFIED ON SITE BY CONTRACTOR PRIOR TO COMMENCEMENT OF ANY SHOP DRAWINGS AND ANY WORKS ON SITE. REPORT ALL DISCREPANCIES TO THE ARCHITECT IMMEDIATELY.</div> <div>THIS DRAWING IS TO BE READ IN CONJUNCTION WITH ALL RELATED ARCHITECT/ENGINEERS DRAWINGS / DETAILS AND ALL OTHER RELEVANT INFORMATION.</div>	<div>COMMON GROUND WORKSHOP LTD</div> <div>The Common E2 53 Old Bethnal Green Rd, London, E2 6QA</div> <div>T 077 65257123</div> <div>info@commongroundworkshop.co.uk</div> <div>www.commongroundworkshop.co.uk</div>	AMENDMENTS			CONSULTANT(S)	ADDITIONAL NOTES:	<div>This drawing is issued in DWG format: this is an uncontrolled version issued to enable the recipient to prepare their own drawings for which they are solely responsible. It is based on background information current at the time of issue. No liability is accepted for any such alterations or additions to or discrepancies arising out of changes to such background information which occurs after it is issued to the recipient.</div> <div>Contractor and Sub-Contractors to take measure and confirm all dimensions before fabricating and constructing built elements. Where discrepancies found, Contractor/Sub-Contractor to inform Design Team.</div> <div>Report any errors, contradictions, &amp; omissions to the architect as soon as possible.</div> <div>Do not scale from these drawings.</div>	CLIENT(S)	PROJECT	DRAWING TITLE(S)	SCALE	CHECKED	
		REV	DATE	DESCRIPTION	BY	DATE					CC	MS	
		A	09.04.2025	DRAFT - FOR TECHNICAL STAGE	MS								
		PROJECT NUMBER									DATE		
		DRAWING NUMBER									REVISION		