


1 PROPOSED WINDOW TYPICAL DETAILS - SECTION A-A  
Scale 1:2 at A3 / 1:1 at A1

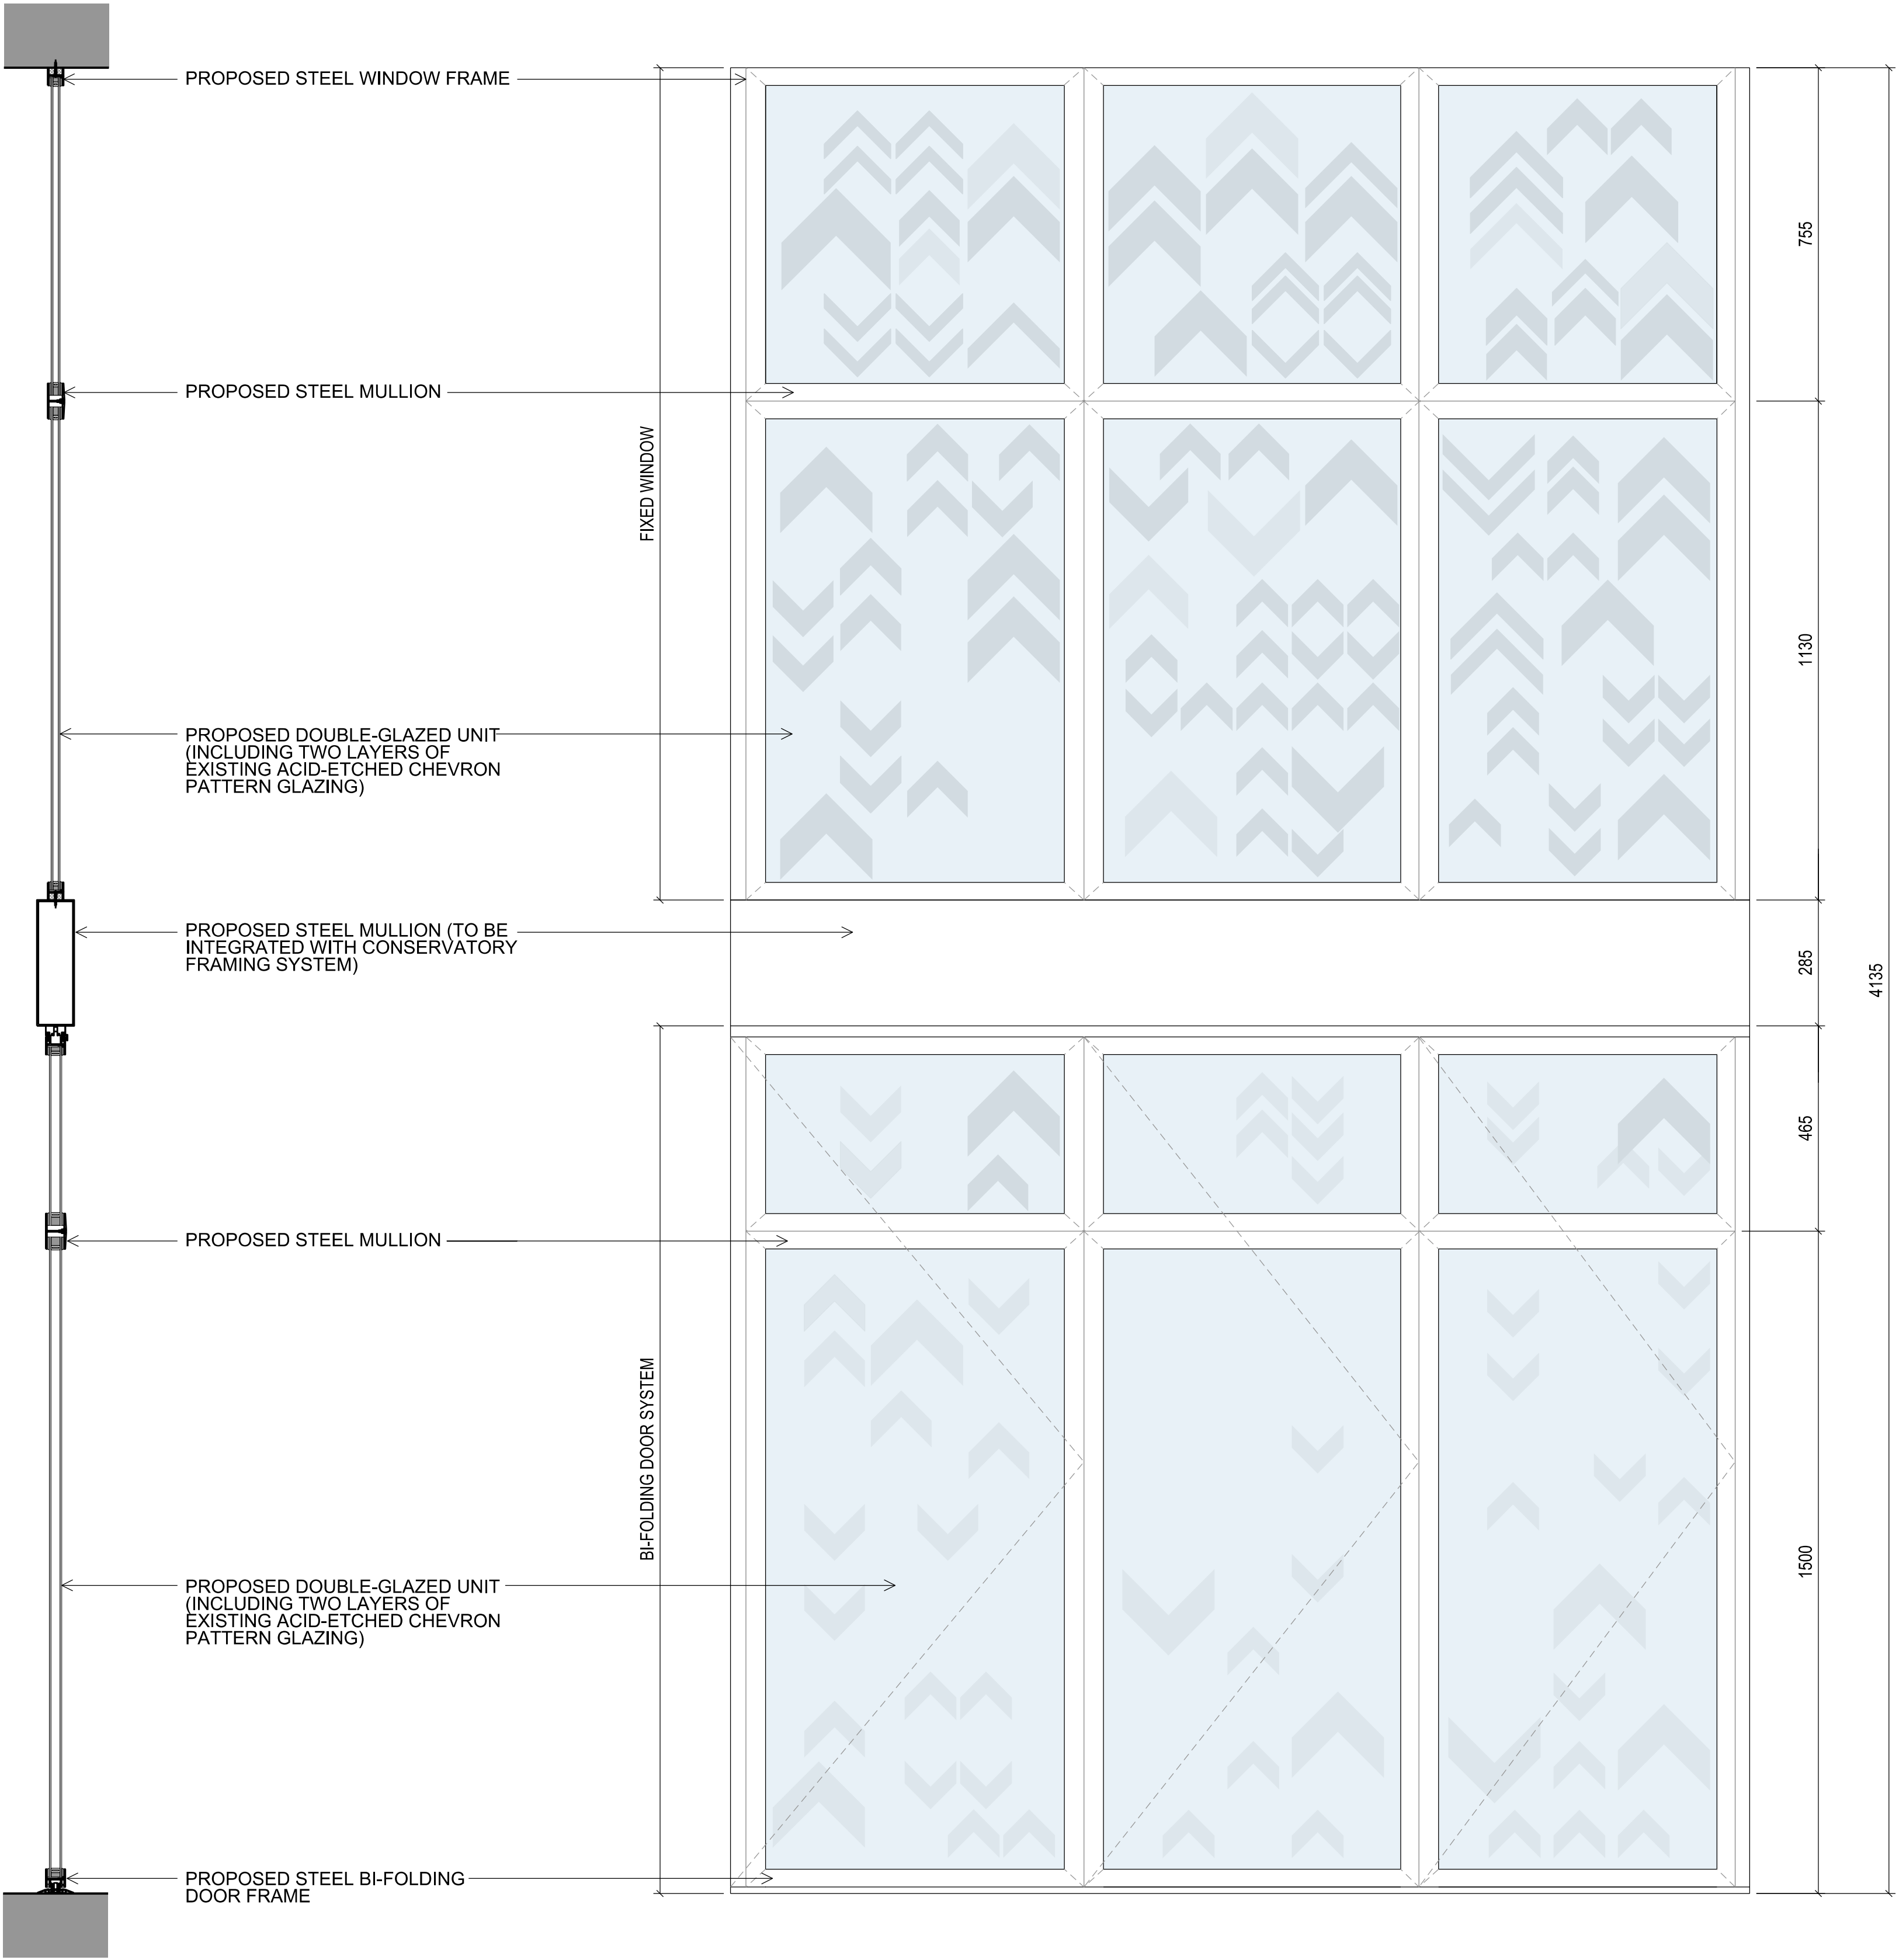

2 PROPOSED WINDOW TYPICAL DETAILS - FULL SECTION  
Scale 1:20 at A3 / 1:10 at A1

3 PROPOSED WINDOW TYPICAL DETAILS - ELEVATION  
Scale 1:20 at A3 / 1:10 at A1

NOTE:  
DIMENSIONS ARE INDICATIVE  
AND TO BE CONFIRMED ON SITE.

FOR PLANNING APPLICATION

<div>COMMON GROUND WORKSHOP</div> <div>COPYRIGHT AND NOTES</div> <div>DO NOT SCALE FROM THIS DRAWING. ALL DIMENSIONS TO BE VERIFIED ON SITE BY CONTRACTOR PRIOR TO COMMENCEMENT OF ANY SHOP DRAWINGS AND ANY WORKS ON SITE. REPORT ALL DISCREPANCIES TO THE ARCHITECT IMMEDIATELY.</div> <div>THIS DRAWING TO BE READ IN CONJUNCTION WITH ALL RELATED ARCHITECT/ENGINEERS DRAWINGS / DETAILS AND ALL OTHER RELEVANT INFORMATION</div>	<div>COMMON GROUND WORKSHOP LTD</div> <div>The Common E2</div> <div>53 Old Bethnal Green Rd, London, E2 6QA</div> <div>T 077 65257123</div> <div>info@commongroundworkshop.co.uk</div> <div>www.commongroundworkshop.co.uk</div>	AMENDMENTS		CONSULTANT(S)	ADDITIONAL NOTES:	<div>This drawing is issued in DWG format; this is an uncontrolled version issued to enable the recipient to prepare their own drawings for which they are solely responsible. It is based on background information current at the time of issue. No liability is accepted for any such alterations or additions to or discrepancies arising out of changes to such background information which occurs after it is issued.</div> <div>Contractor and Sub-Contractors to site measure and confirm all dimensions before fabricating and constructing built elements. Where discrepancies found, Contractor/ Sub-Contractor to inform Design Team.</div>	CLIENT(S)	PROJECT	DRAWING TITLE(S)	SCALE	DRAWN	CHECKED			
	REV	DATE	DESCRIPTION	BY	<div>This drawing is to be read in conjunction with all relevant documents.</div> <div>This drawing is to be read in conjunction with all Engineer's drawings. Contractor to provide Structural Engineering/ design.</div> <div>Do not scale from this drawing.</div> <div>Report any errors, contradictions, &amp; omissions to the architect as soon as possible.</div>					GARY YEO	MURRAY MEWS HOUSE	PROPOSED WINDOW TYPICAL DETAILS	VARIES	CC	MS
	XX.03.2025 FOR TECHNICAL STAGE												MS	PROJECT NUMBER	DATE
														CGW-MMH-0185	JULY 2024
														DRAWING NUMBER	REVISION
						CGW-MMH-PA-A-2061	A								