
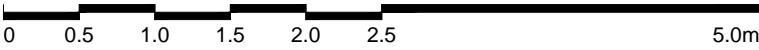
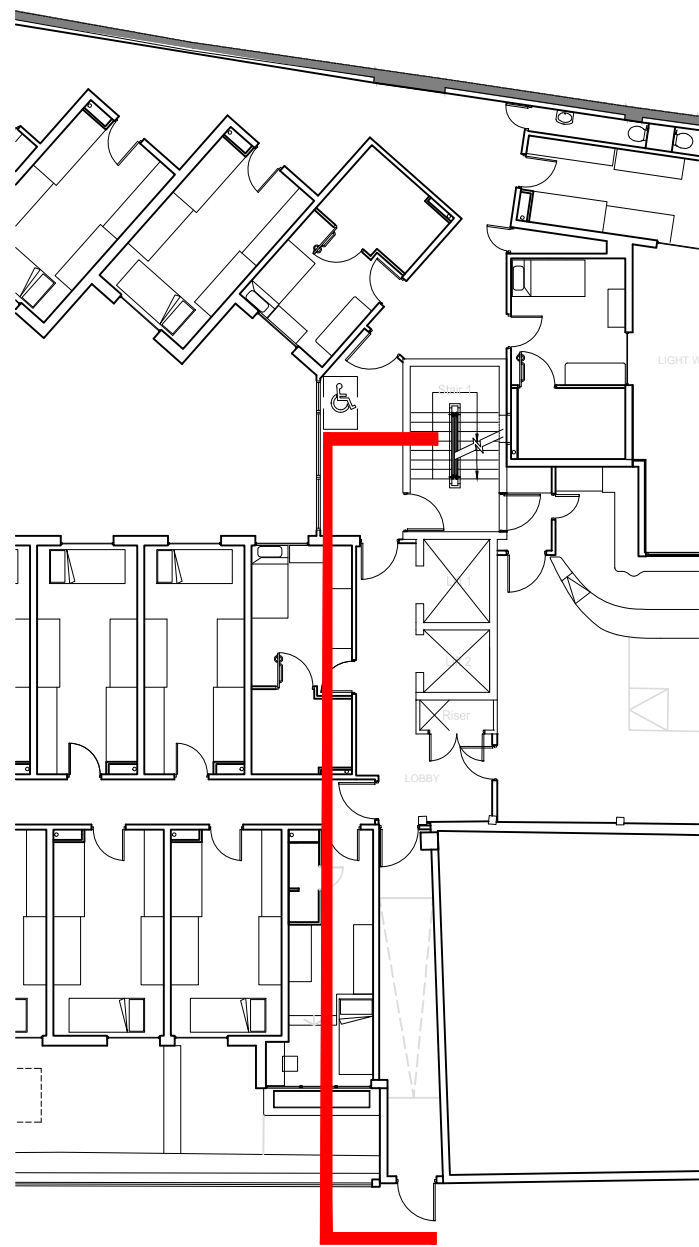


REVISIONS


Rev.	Date	By
-	-	-
A.	Revised fire exit corridor and extension of GF studio bay	12.05.2025 PHG

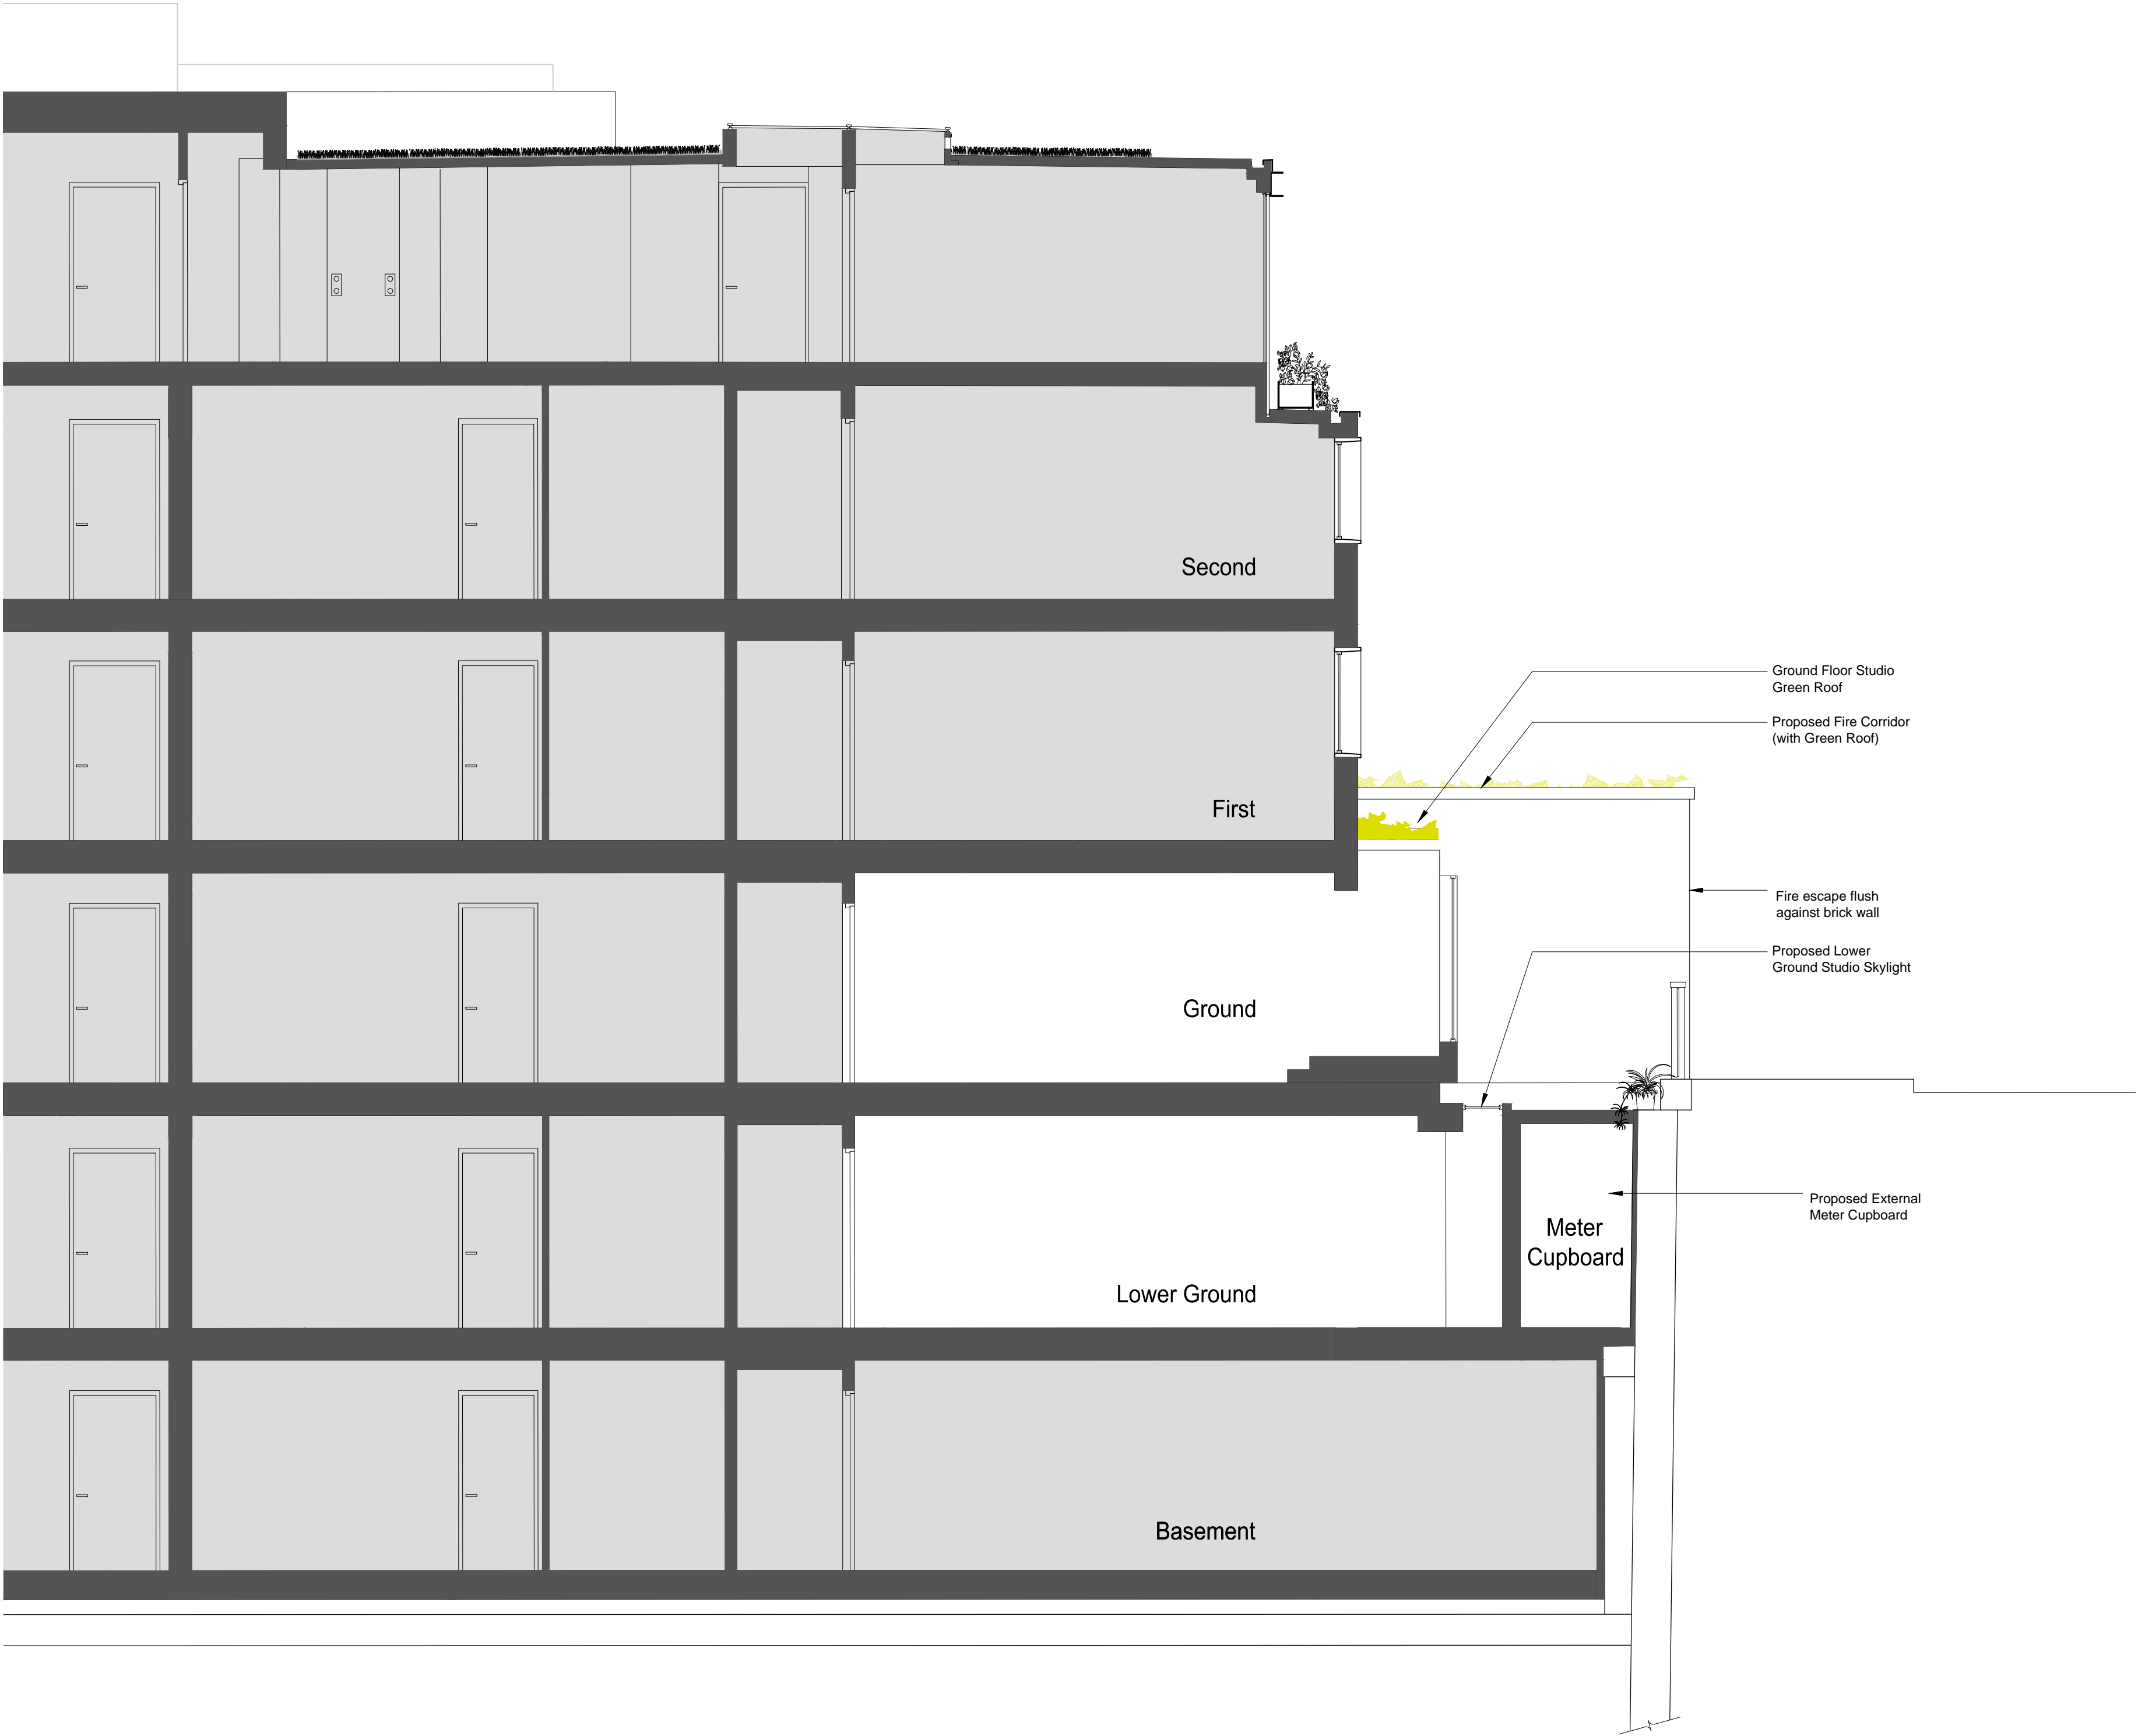

PLANNING APPLICATION

ALL DIMENSIONS TO BE CHECKED ON SITE
WORK TO FIGURED DIMENSIONS ONLY
REPORT DISCREPANCIES TO THE ARCHITECT
AT ONCE BEFORE PROCEEDING

Contemporary Design Solutions

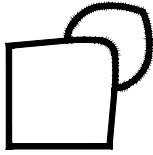

46 Great Marlborough Street
London
W1F 7JW
Telephone: 020 7494 9000 Fax: 020 7494 4944

Client

HALLMARK PROPERTY GROUP

Project Title

FORMATION OF NEW FIRE EXIT
The Stay Club Camden
34 Chalk Farm Road
Camden

Drawing Title

PROPOSED
SECTION CC

Scale 1: 50 @ A1 Date MAY 25

Drawn PHG Checked CT

Drawing No. Rev.

A(GA)330

A