


PROPOSED CROSS SECTION WEST 1:50

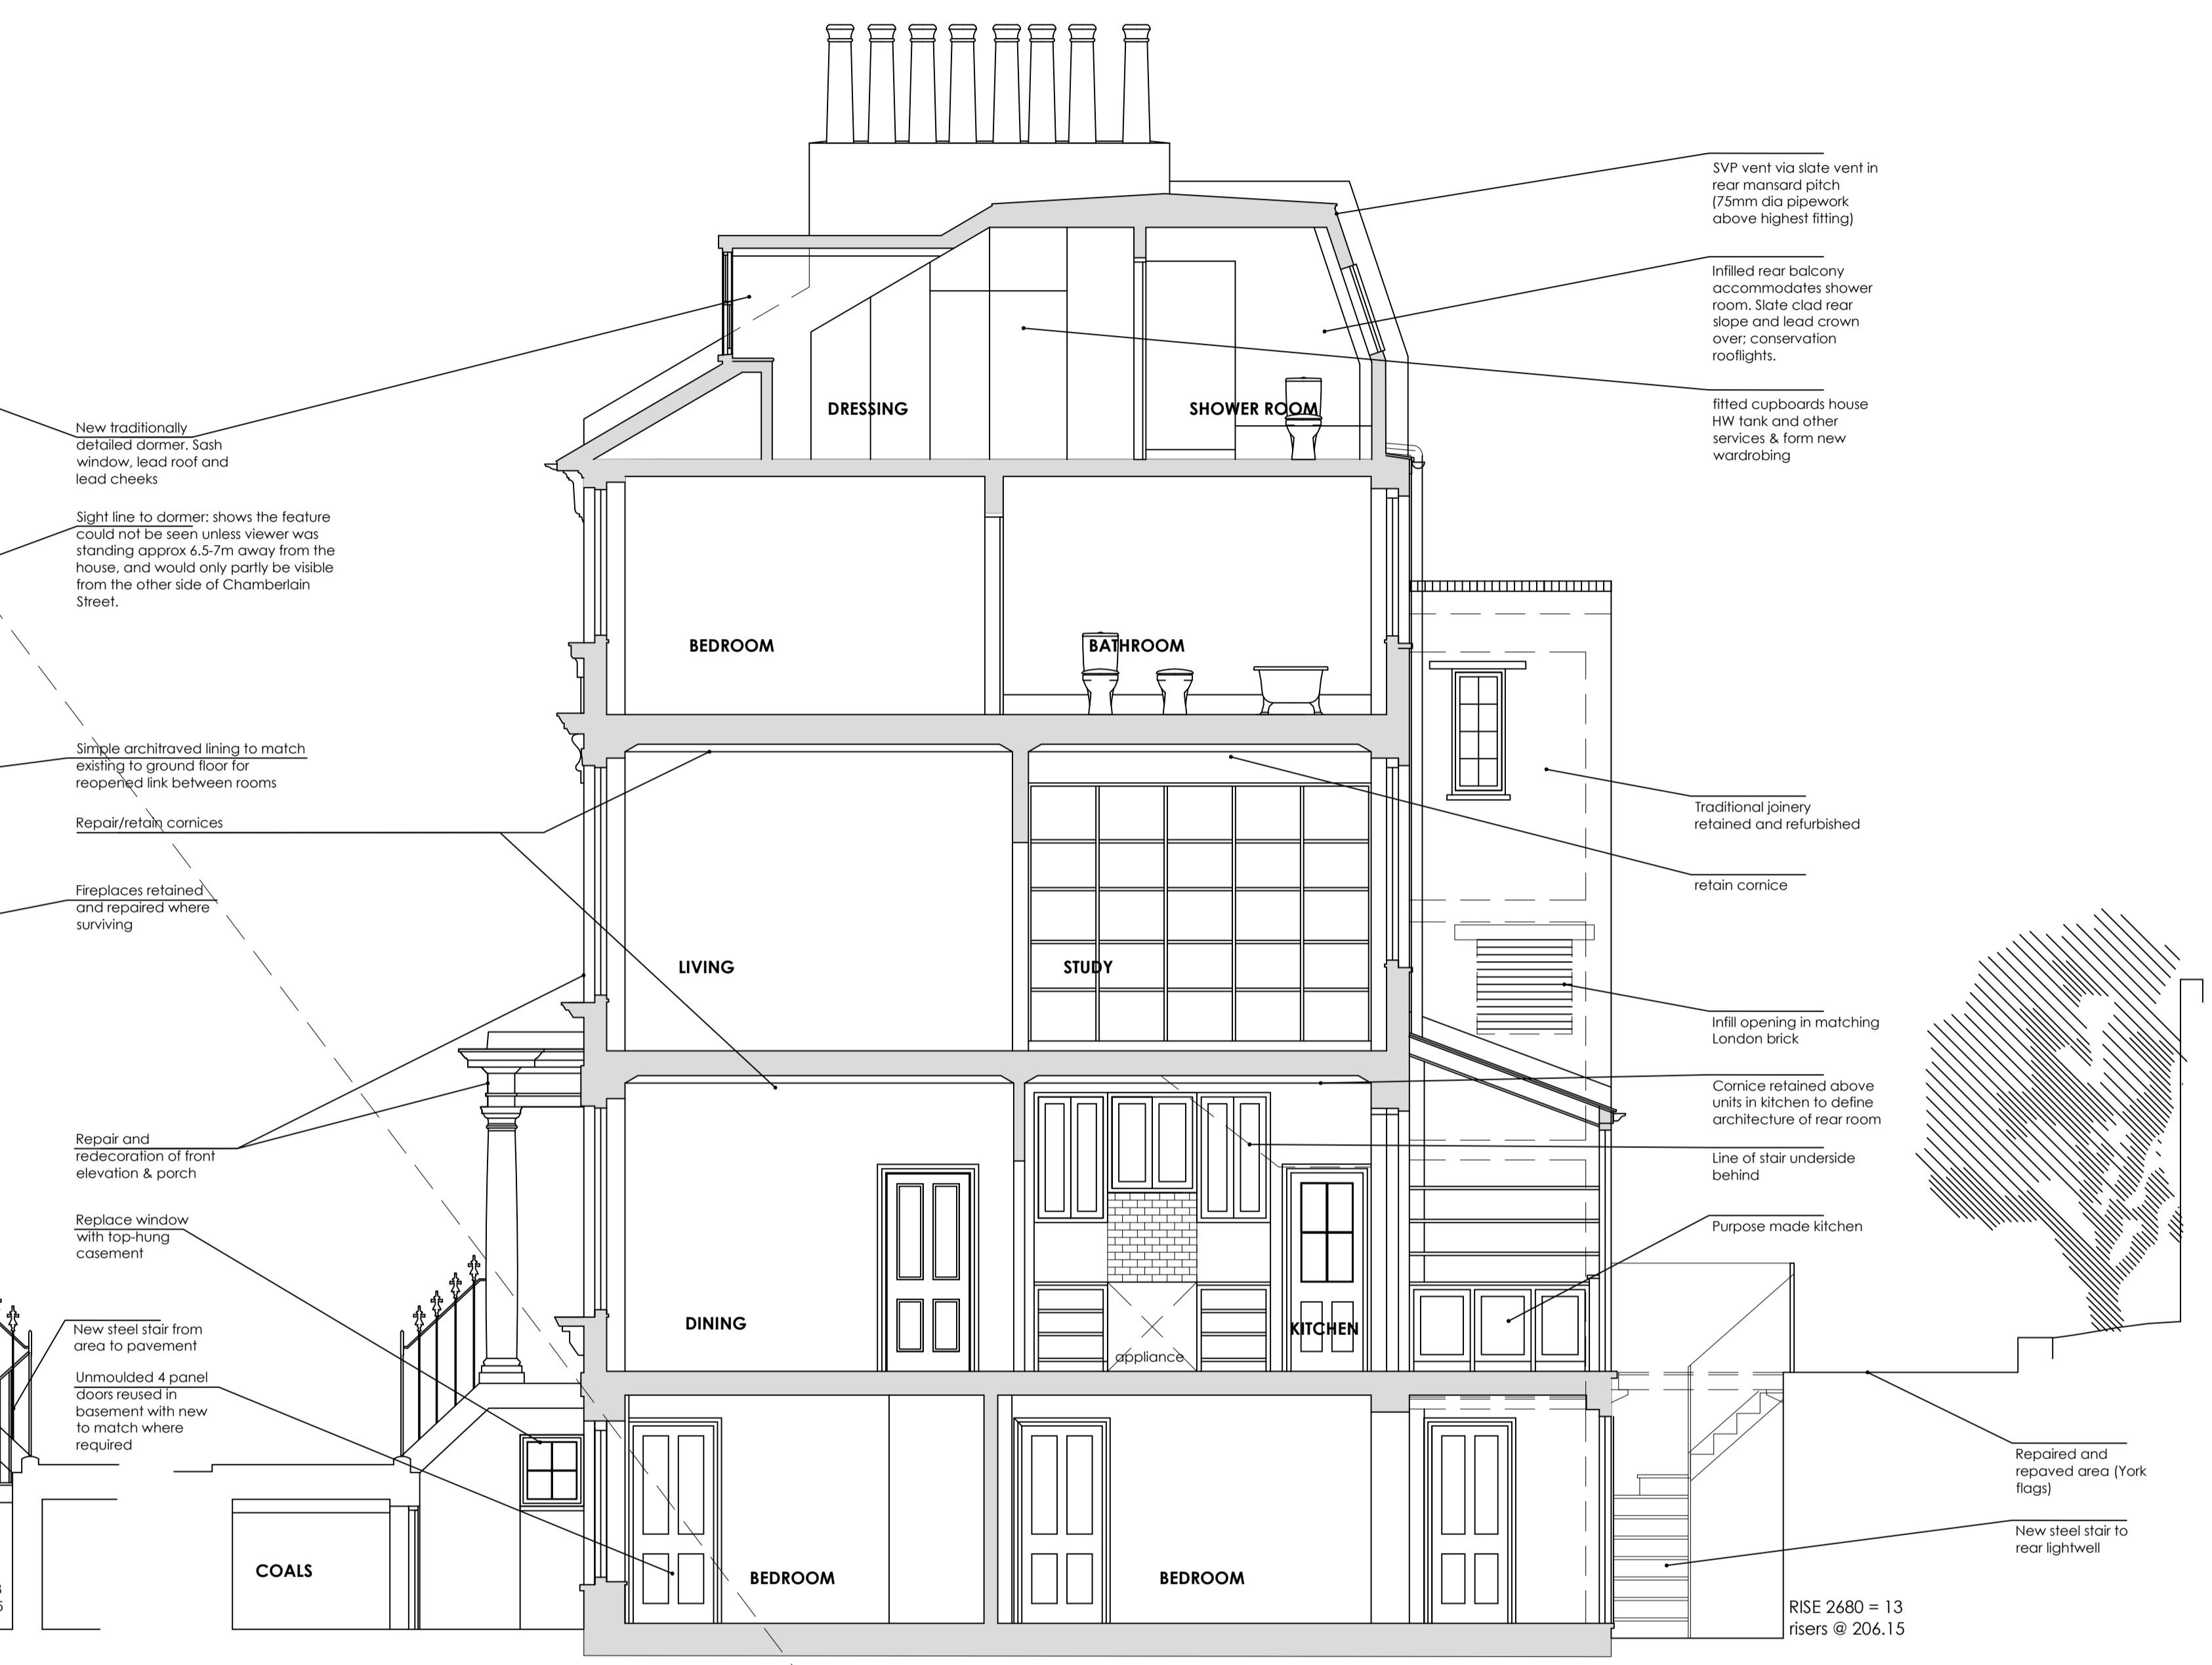

PROPOSED CROSS SECTION EAST 1:50



Revision	Date	By	Check	Detail revisions
B	01.4.14	SFP		Detail revisions
A	27.3.14	SFP		East section added

PRIMROSE HILL
6 CHAMBERLAIN STREET

PROPOSED SECTIONS

Stage
PLANNING

benjamin + beauchamp
 architecture design conservation
 the borough studios, the borough,
 wedmore, somerset BS28 4EB
 T 01934 713313 F 01934 713314

Drawn by: SFP Date: 18.03.14 Scale: 1:50 @ A1
 Drawing No: **0455.04** B