
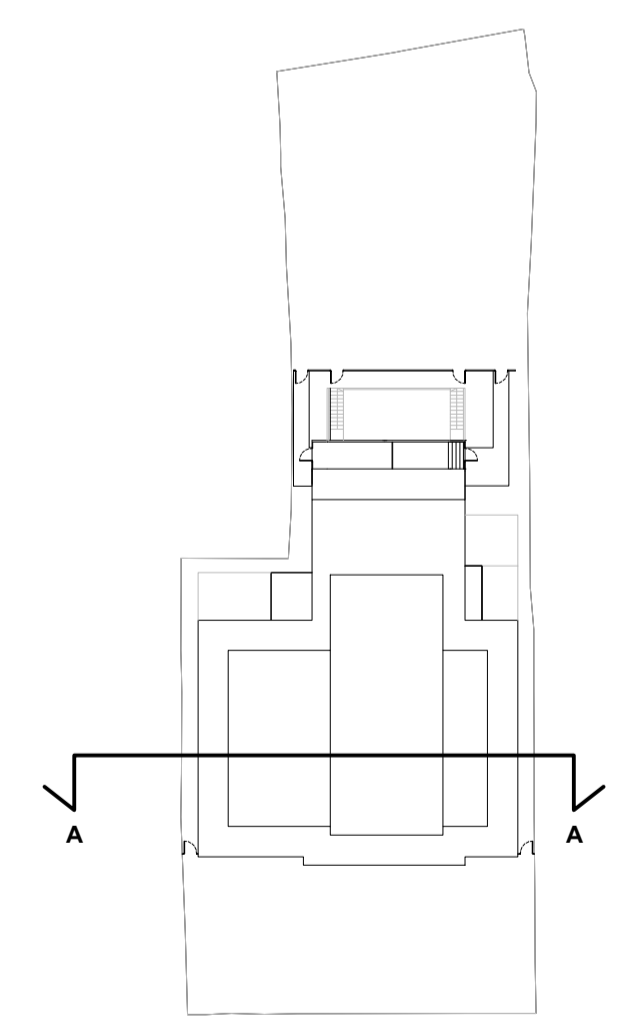


0 1 2 3 4 8m

NOTES

PLANNING

NOTE:
REV B 24.02.14 - Reduction of window and roof in second floor

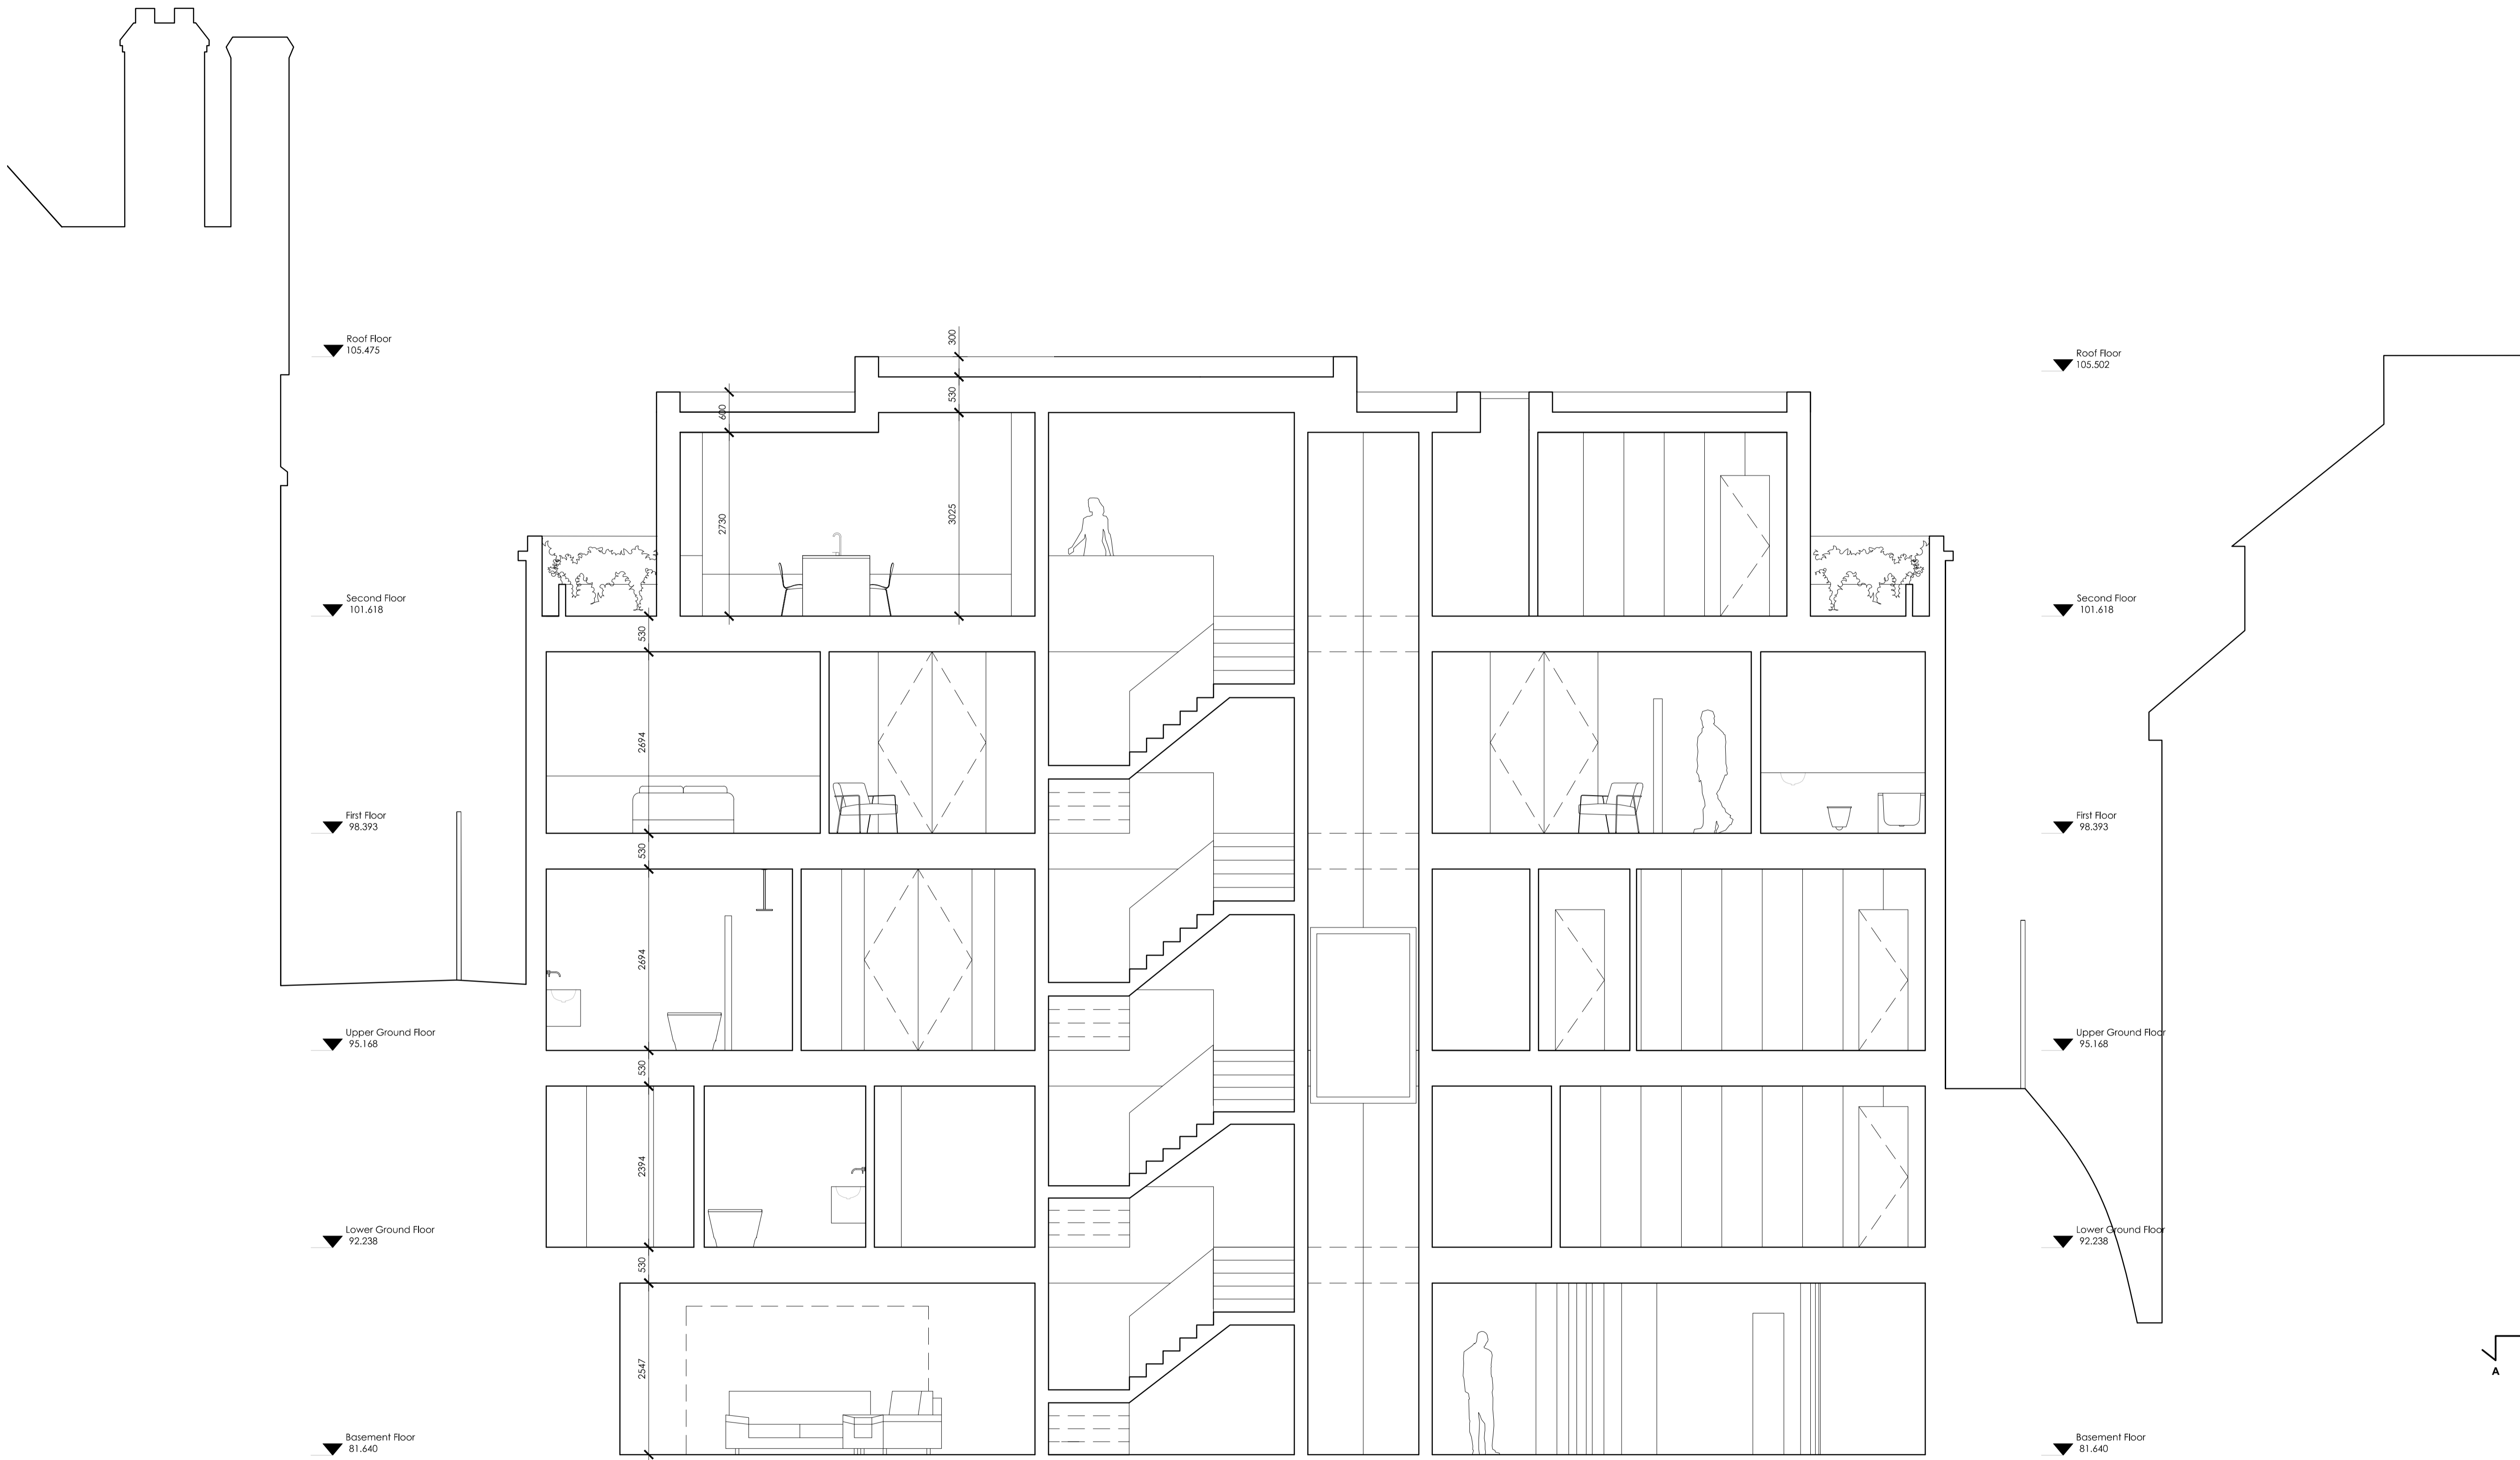

Martin Evans
Architects ©

18 Charlotte Road
London EC2A 3PB
tel 020 7729 2474

JOB
OAKHILL AVENUE
LONDON
NW3 7RE

TITLE
PROPOSED SECTION A-A

DATE	06.02.2014
SCALE	1:50 @ A1
DRAWN	B.A
DRAWING NO.	OHA-PL-PR-10 B