
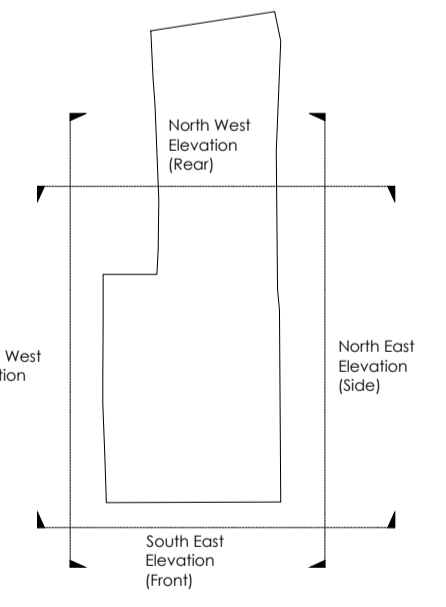


NOTES
PLANNING

NOTE:
REV B 24.02.14. Reduction of window and roof in second floor

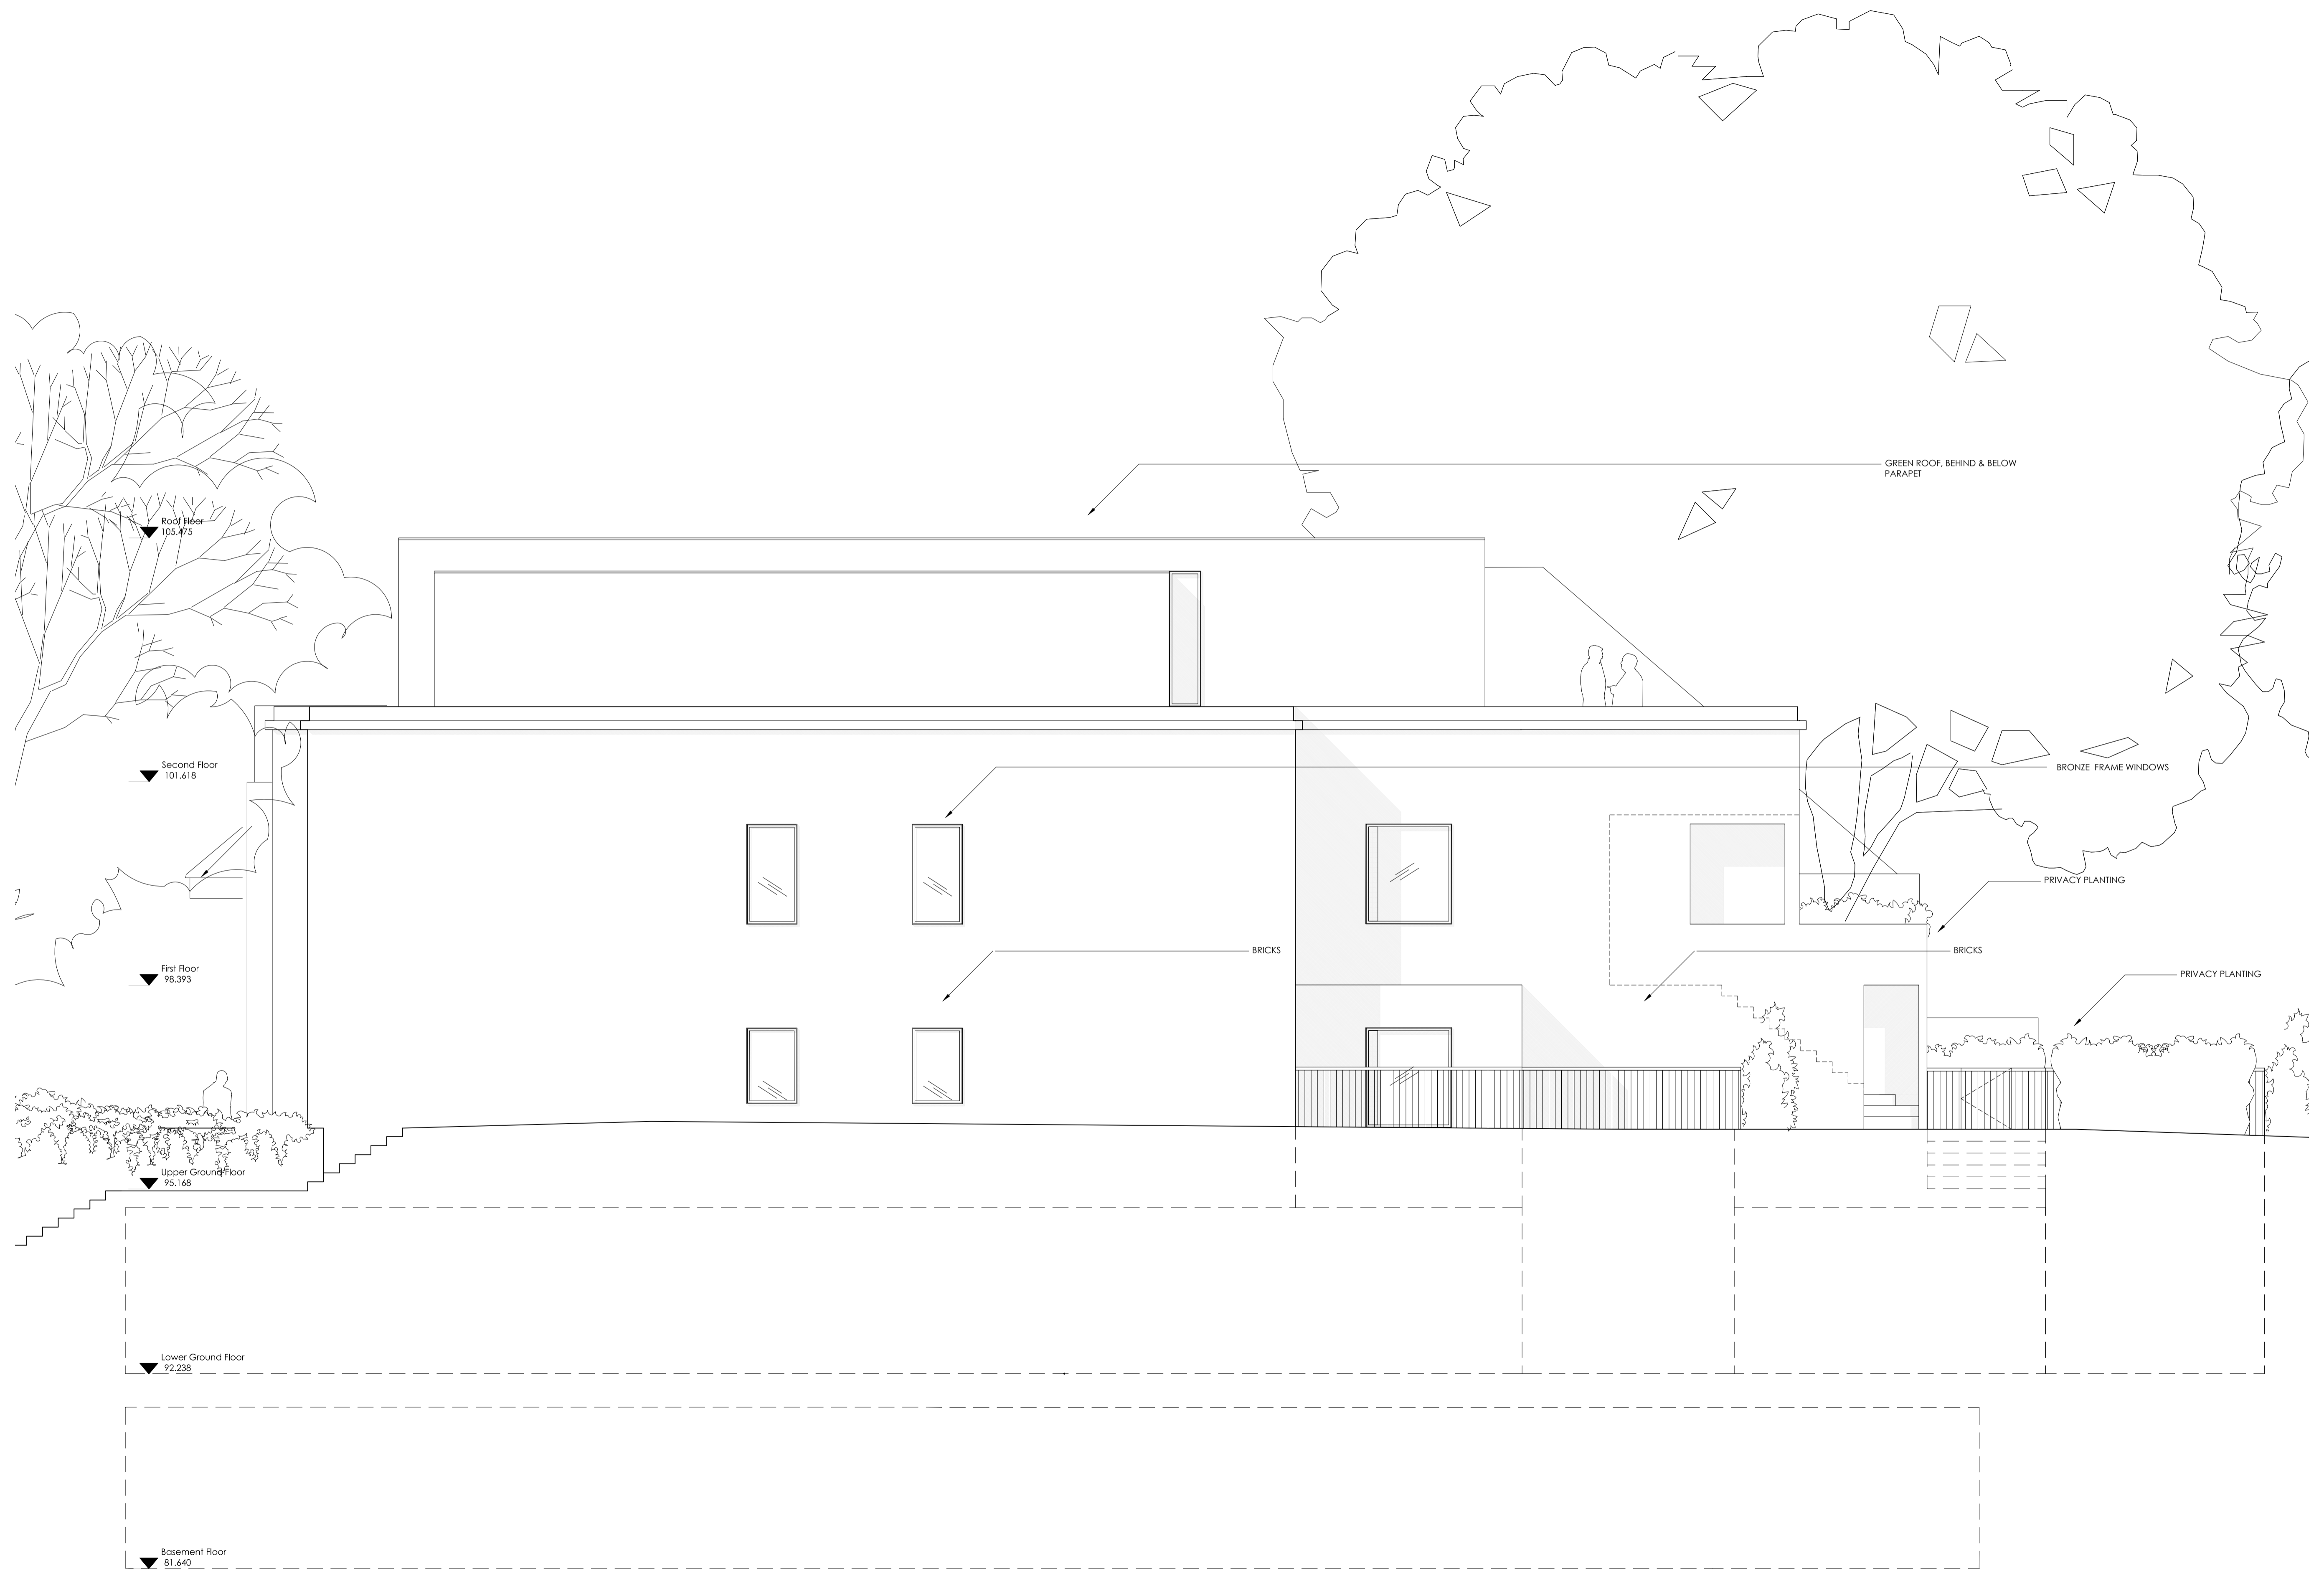

Martin Evans Architects ©
18 Charlotte Road
London EC2A 3PB
tel 020 7729 2474

JOB
OAKHILL AVENUE
LONDON
NW3 7RE

TITLE
PROPOSED ELEVATION
NORTH-EAST (SIDE)

DATE	06.02.2014
SCALE	1:50 @ A1
DRAWN	S.N.D

DRAWING NO. OHA-PL-PR-23 B