


PROPOSED

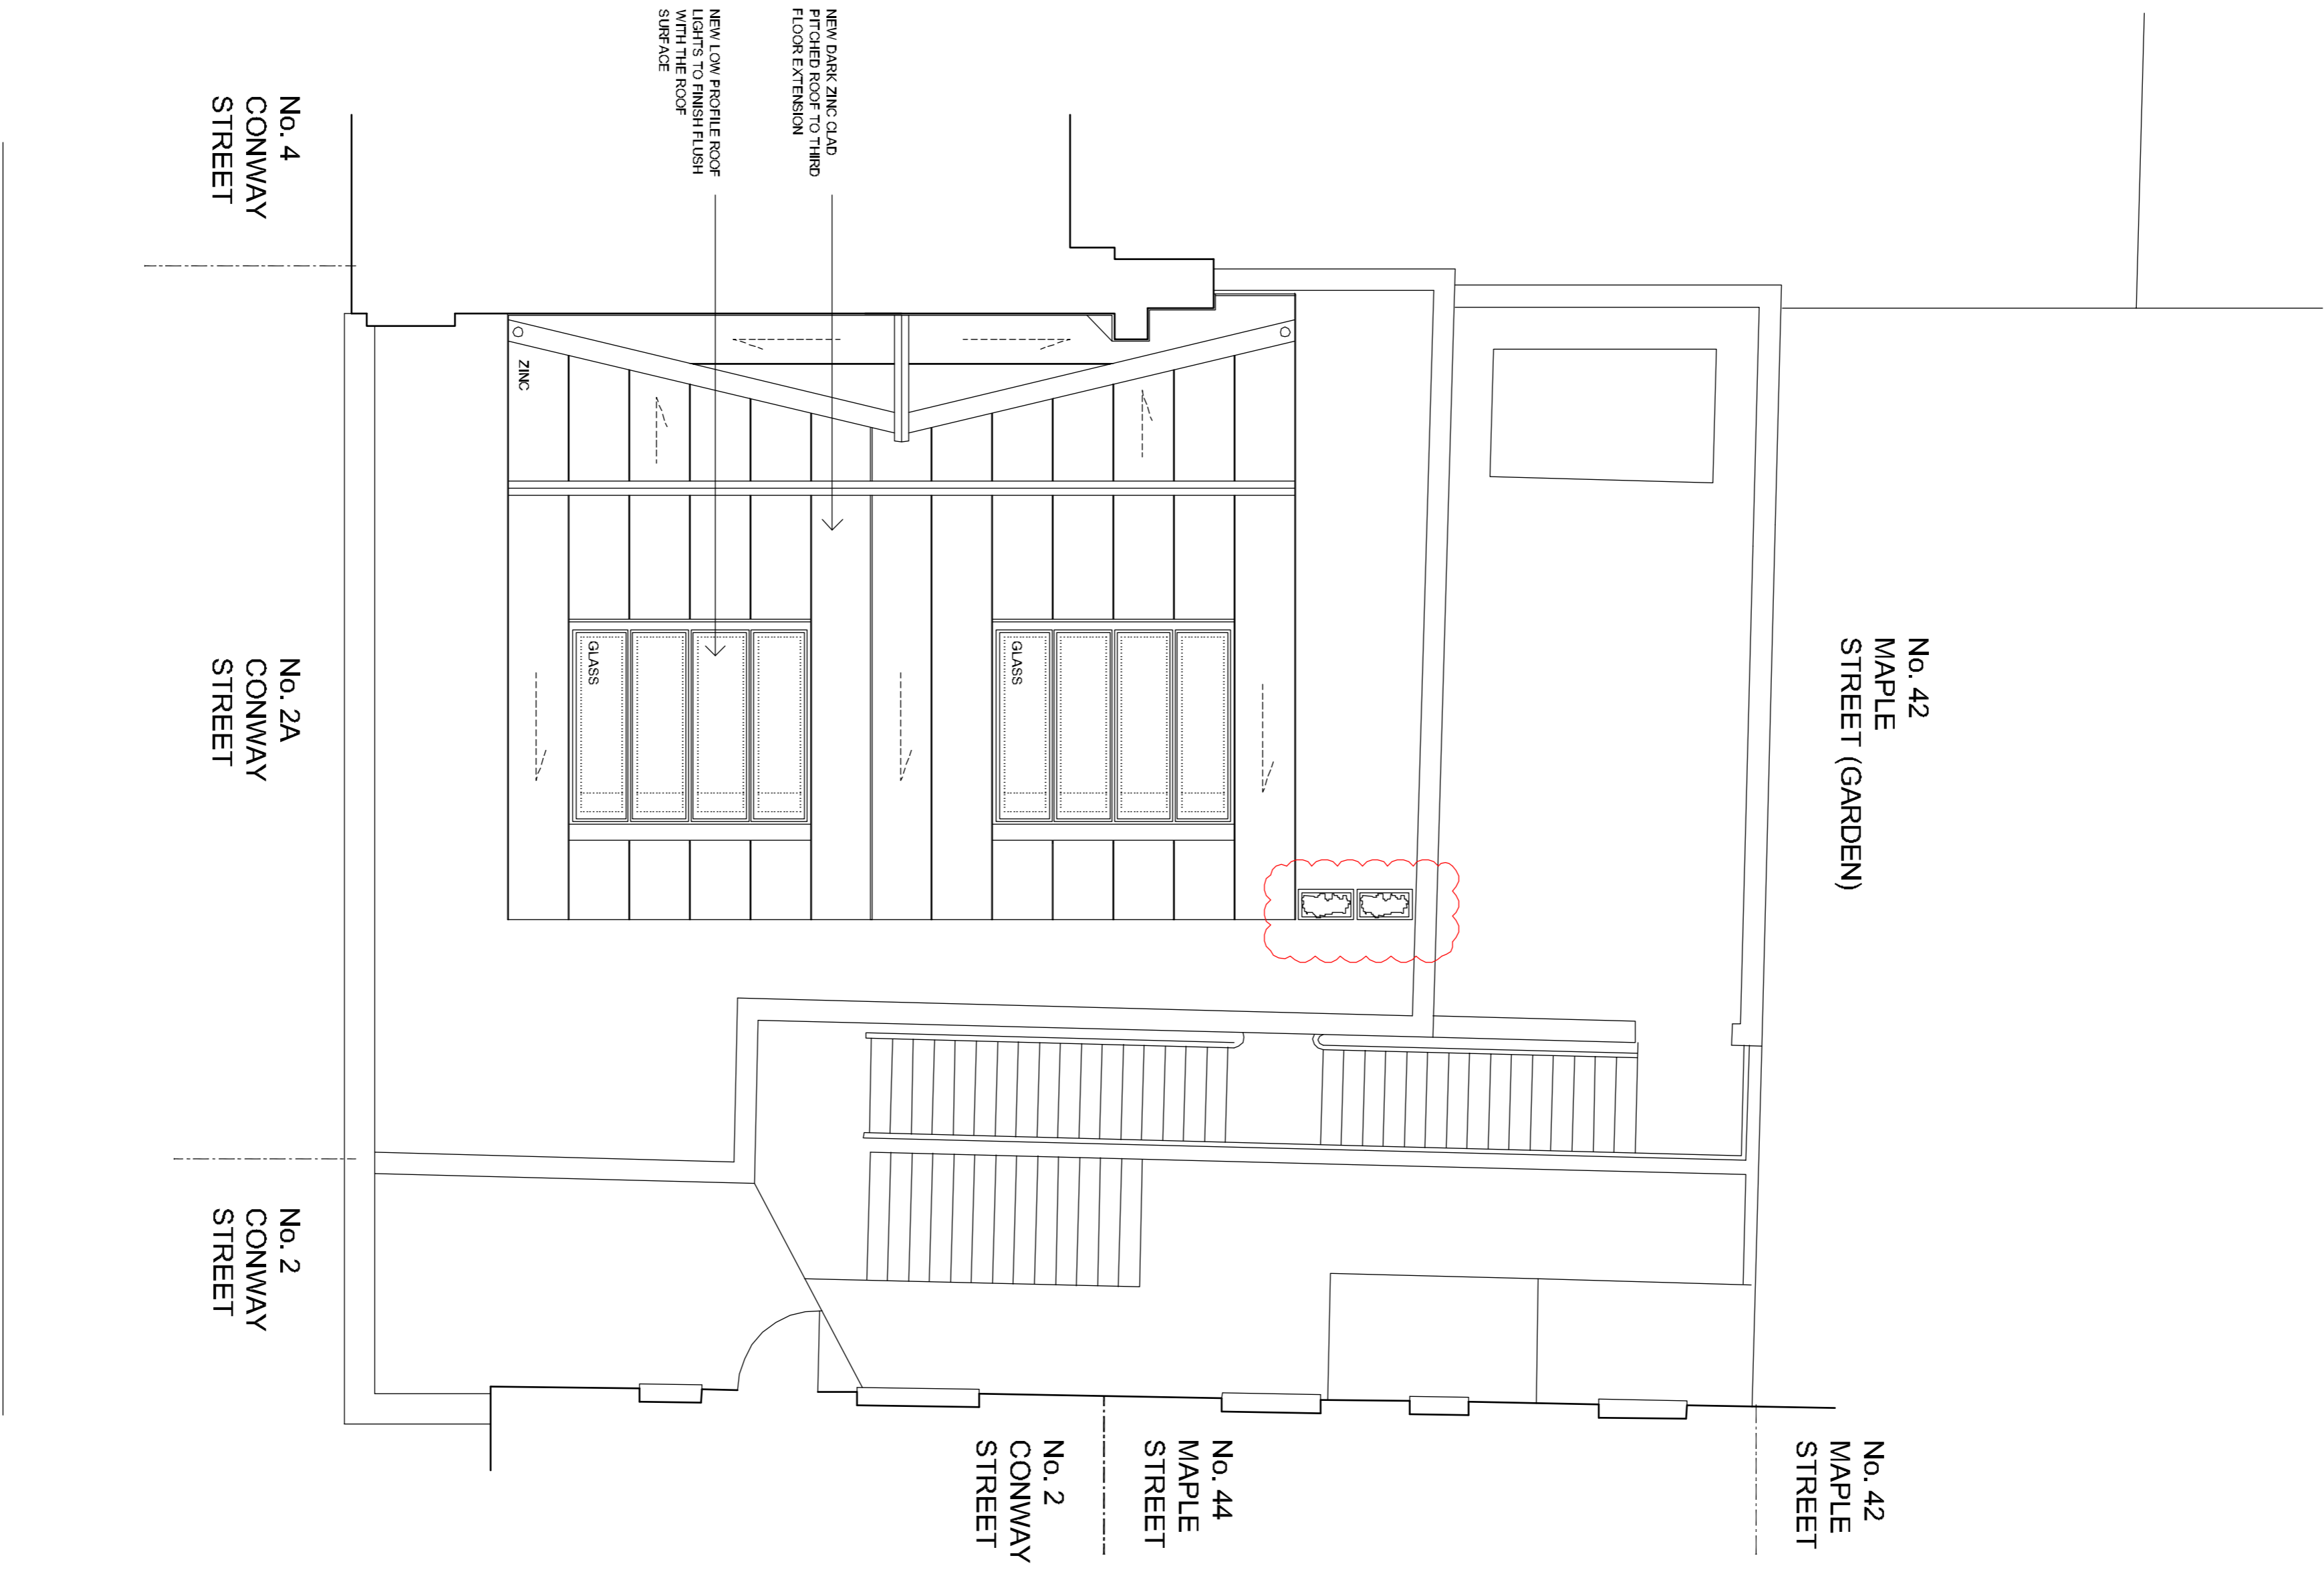

ROOF PLAN

CONWAY STREET

No. 4
CONWAY
STREET

No. 2A
CONWAY
STREET


No. 2
CONWAY
STREET

No. 44
MAPLE
STREET

No. 2
CONWAY
STREET

No. 42
MAPLE
STREET (GARDEN)

No. 42
MAPLE
STREET

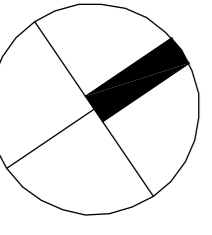

ROOF PLAN PROPOSED 1:50 @ A1 & 1:100 @ A3



10 METRES

©2013

REV	DATE	DESCRIPTION	BY	CHKD
P2	14/03/13	REVERSED PLANNING ISSUE	CF	CT
P1	13/12/11	PLANNING ISSUE	CF	CT

ADDRESS
2A CONWAY STREET
LONDON
W1T 6BA

TITLE
ROOF PLAN
PROPOSED

STATUS
PLANNING

SCALE
1:50@A1 & 1:100@A3

DATE
OCTOBER 2013

PROJECT
850

NO. (08)

303

P2