


PROPOSED

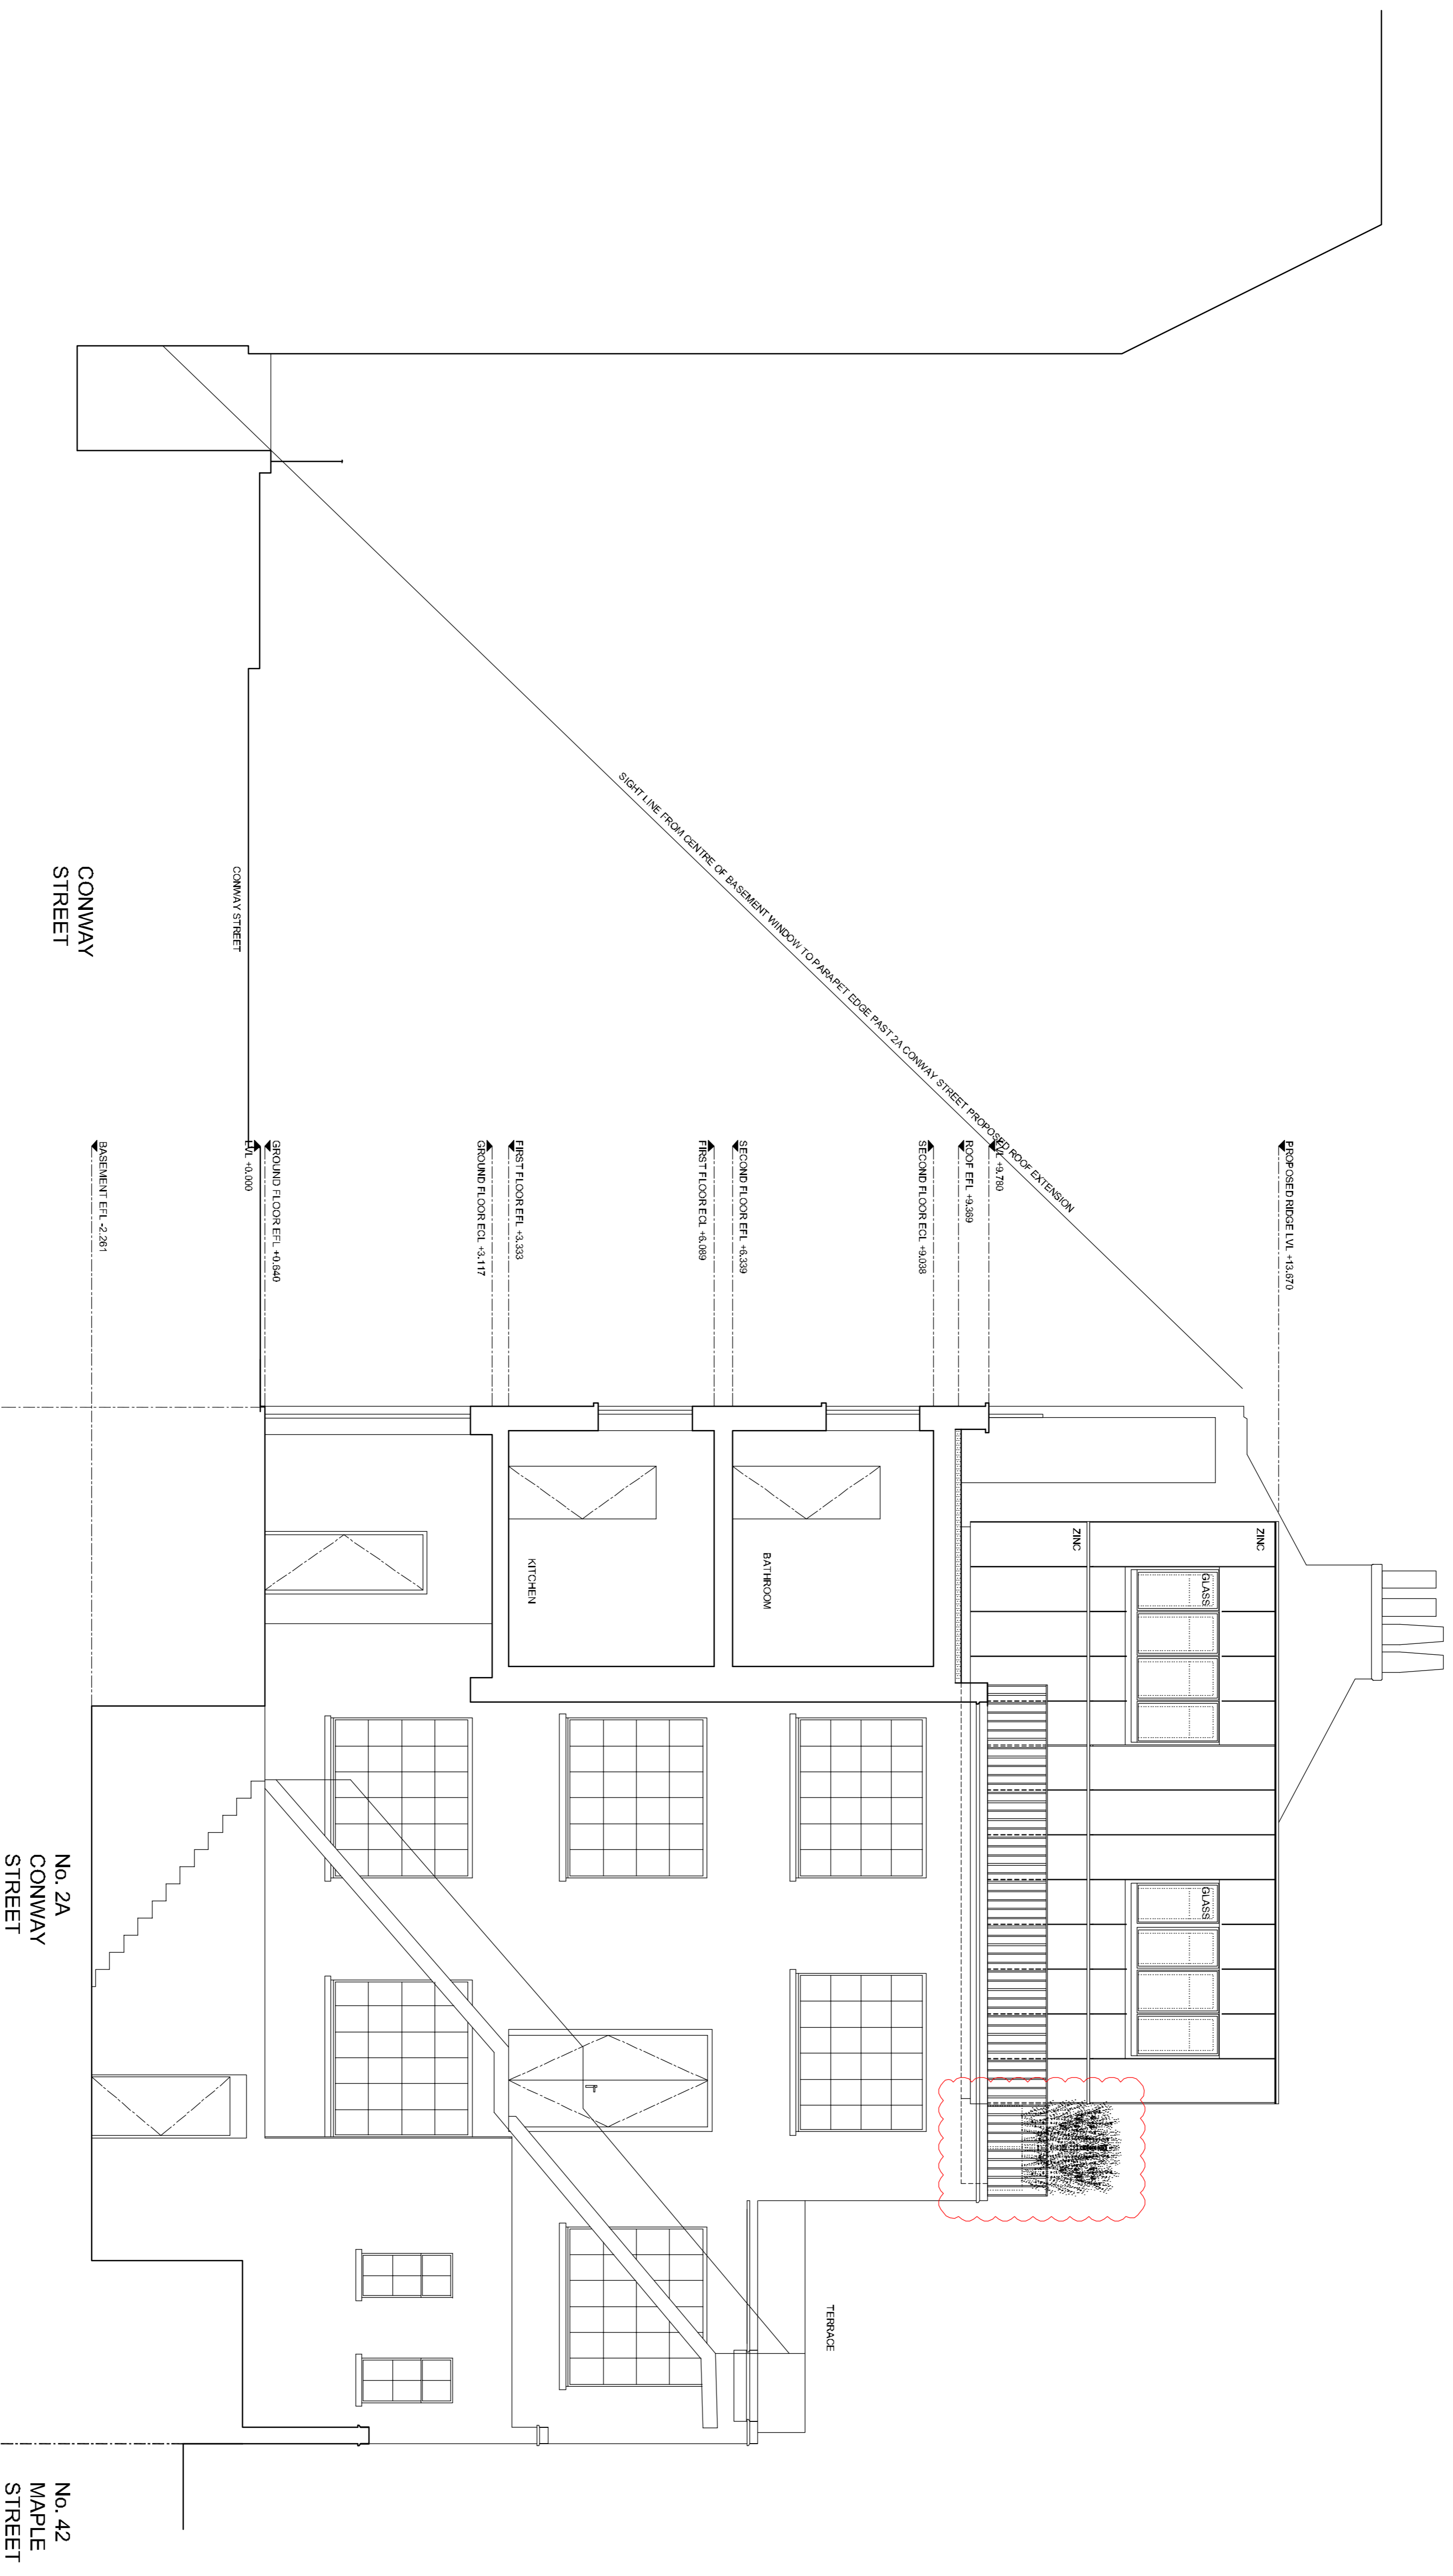

SIDE ELEVATION/SECTION DD

CONWAY STREET

No. 2A CONWAY STREET

No. 42 MAPLE STREET

ADDRESS
2A CONWAY STREET
LONDON
W1T 6BA

TITLE
PROPOSED SIDE
ELEVATION/SECTION DD

STATUS PLANNING

SCALE 1:50@A1 & 1:100@A3

DATE OCTOBER 2013

PROJECT 850

NO. 089

REV. 312

REV. P2