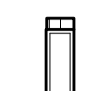

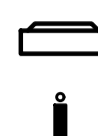
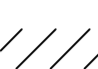
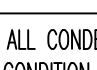
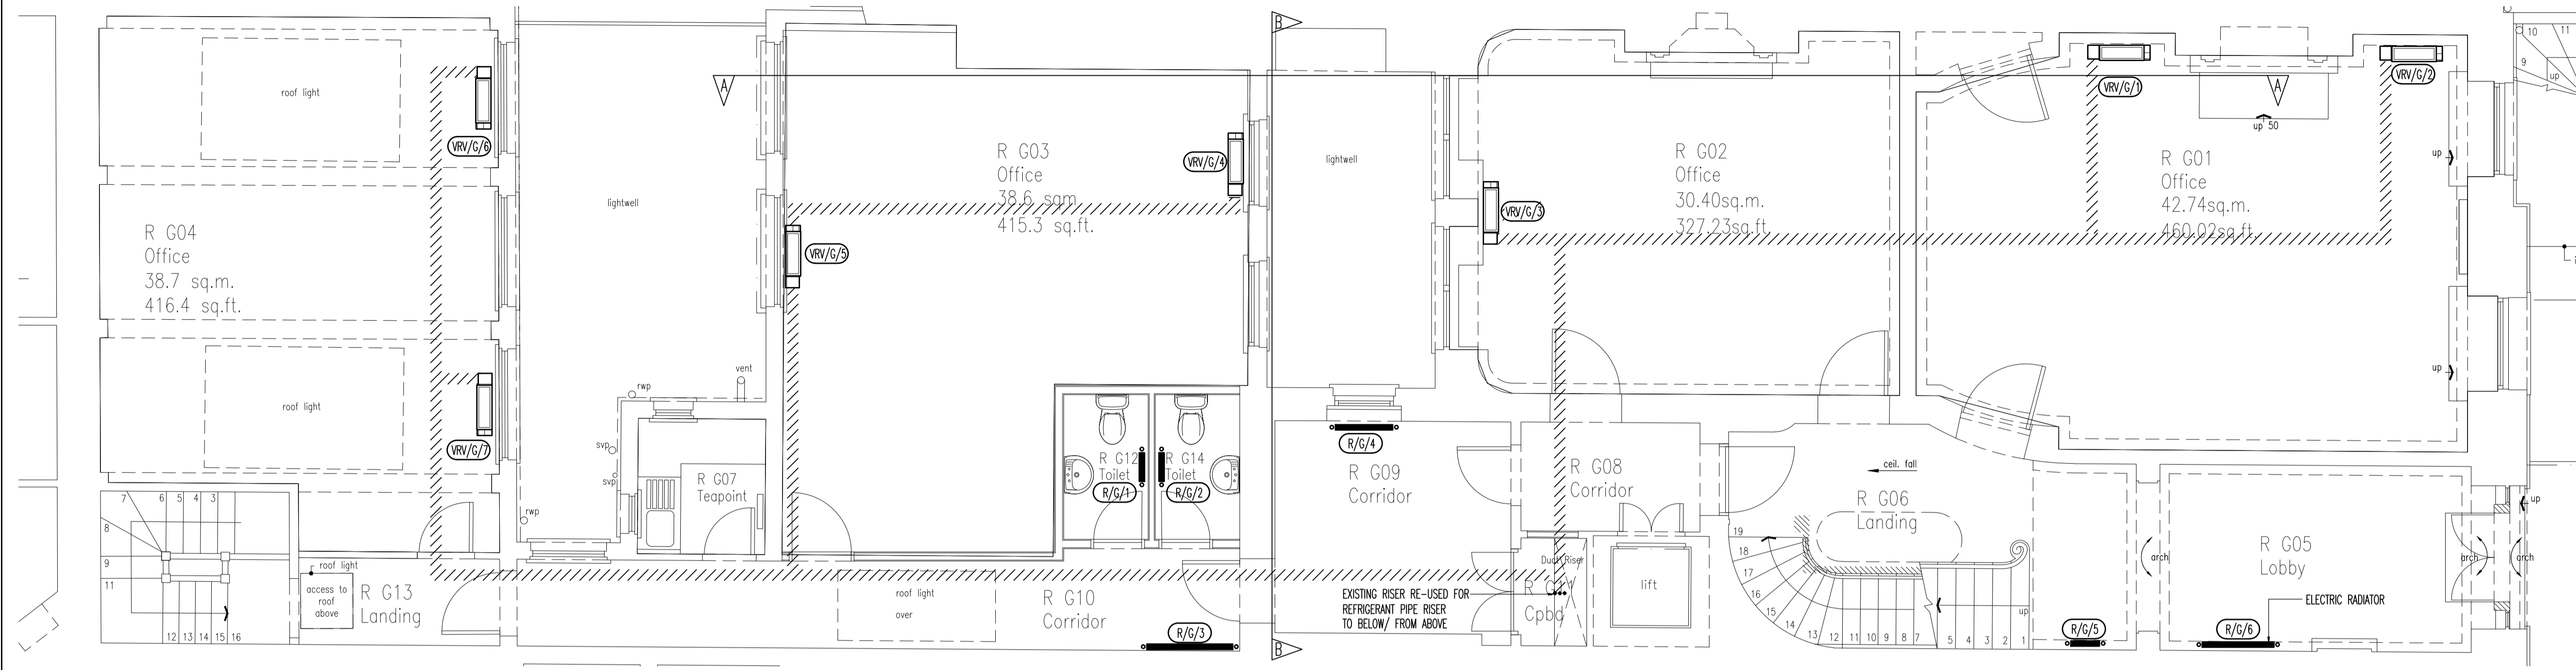


THIS DRAWING MUST NOT BE REPRODUCED WITHOUT PRIOR CONSENT.
DO NOT SCALE FROM THIS DRAWING.
THIS DRAWING IS COPYRIGHTED

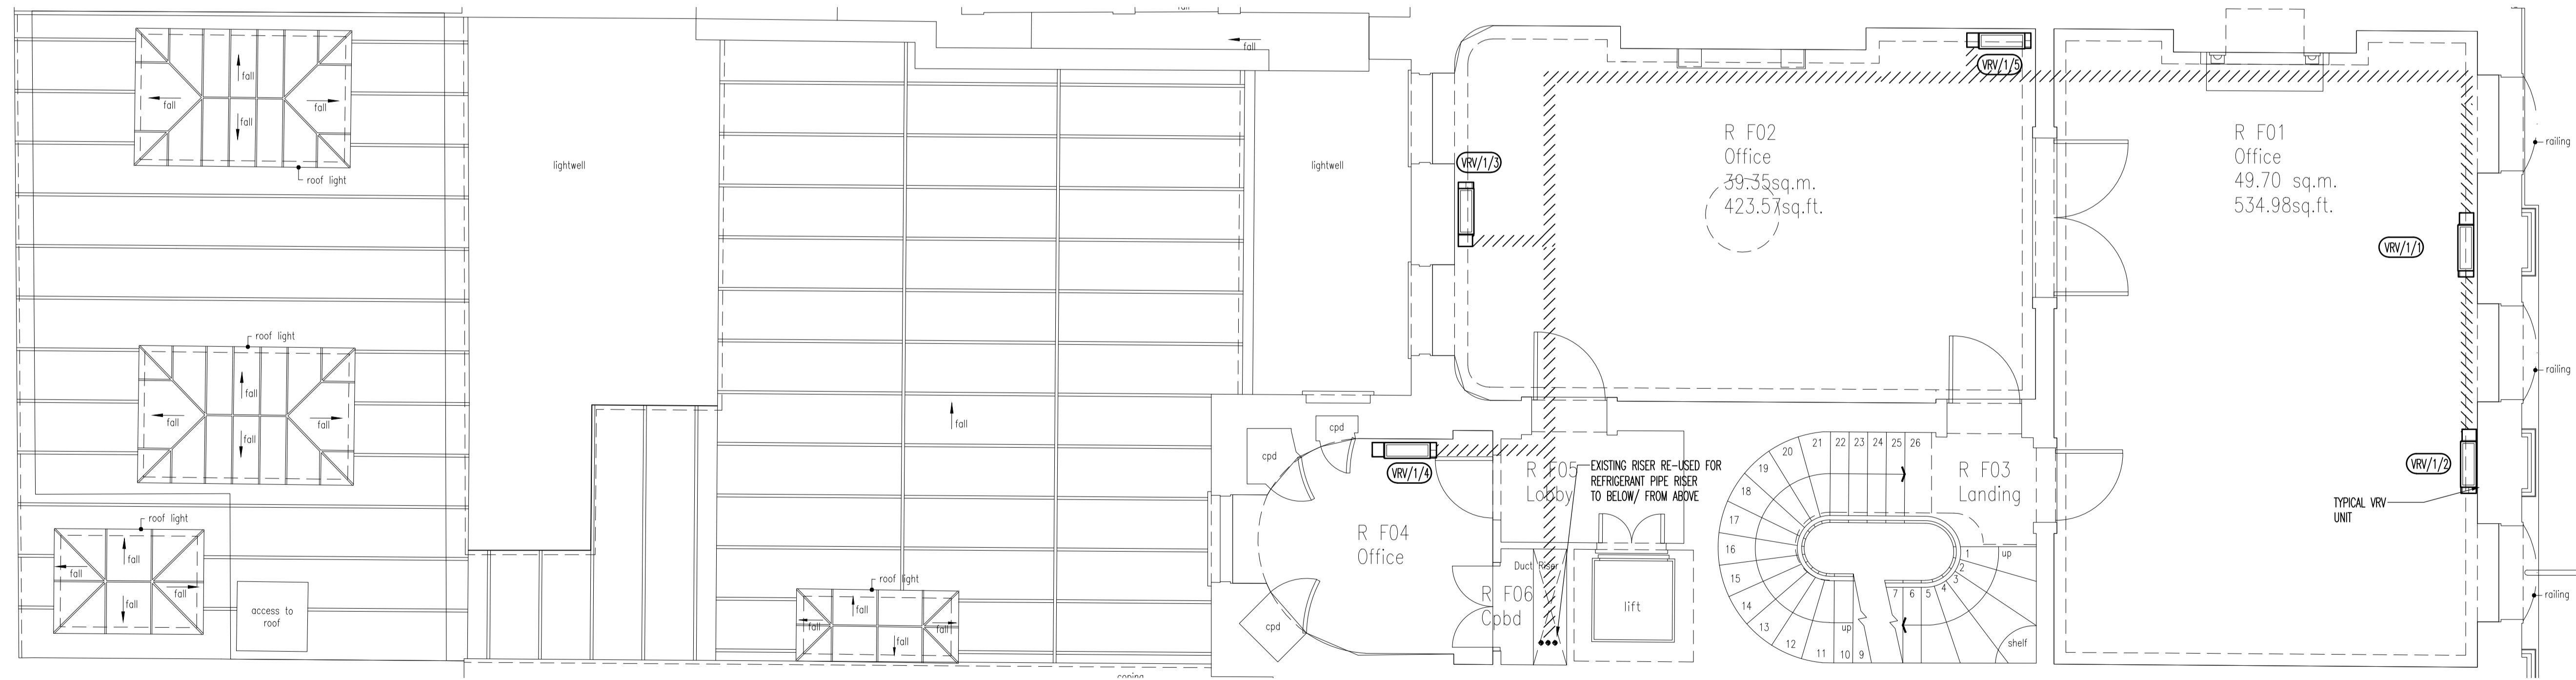
GENERAL NOTES

-  VRV UNIT POSITION
-  CONDENSER - 1680(H)x1270(W)x765(D)
-  CONDENSER - 1345(H)x900(W)x320(D)
-  ELECTRIC FLAT PANEL RADIATOR
-  INDICATES VRV PIPEWORK ROUTES

- 1) ALL CONDENSATE LINES TO BE TESTED & RE-USED IF CONDITION SUITABLE
- 2) ALL CONDENSATE PUMPS TO BE REPLACED



GROUND FLOOR SANITATION AND MECHANICAL SERVICES



FIRST FLOOR SANITATION AND MECHANICAL SERVICES

PLANNING

Rev	Date	Description
A	FEB.14	COMMENTS INCORPORATED
0	FEB.14	PLANNING ISSUE

TPS
Taylor Project Services LLP
No.1 Cornhill
London EC3N 3ND
Tel 020 7743 6602
www.taylorprojectservices.com

Client
THE BEDFORD ESTATES
29a Montague Street
London WC1B 5BL
Tel 0751 862865
Fax 0751 256129

Project
**18 BEDFORD SQUARE
LONDON
WC1**

Drawing Title
**GROUND & FIRST FLOOR
PROPOSED M&E
SERVICES LAYOUT**

Scale	1:50 @ A1	Date	FEB.14
Drawn	R.J.L.	Checked	G.N.T.

Drawing Status
PLANNING

Revision	0	A							
----------	---	---	--	--	--	--	--	--	--

Drawing No.
TPS/18BS/G&1/M&E/P

