


THIS DRAWING MUST NOT BE REPRODUCED WITHOUT PRIOR CONSENT.
DO NOT SCALE FROM THIS DRAWING.
THIS DRAWING IS COPYRIGHTED


GENERAL NOTES

1. ALL RADATORS HAVE TRV ON FLOW, LSV ON RETURN.
2. REFER TO SCHEMATIC FOR VALVING AND FLOW RATES.
3. REFER TO MECHANICAL SPECIFICATION FOR SCHEDULES.

INDICATES STRIPPED OUT WORKS

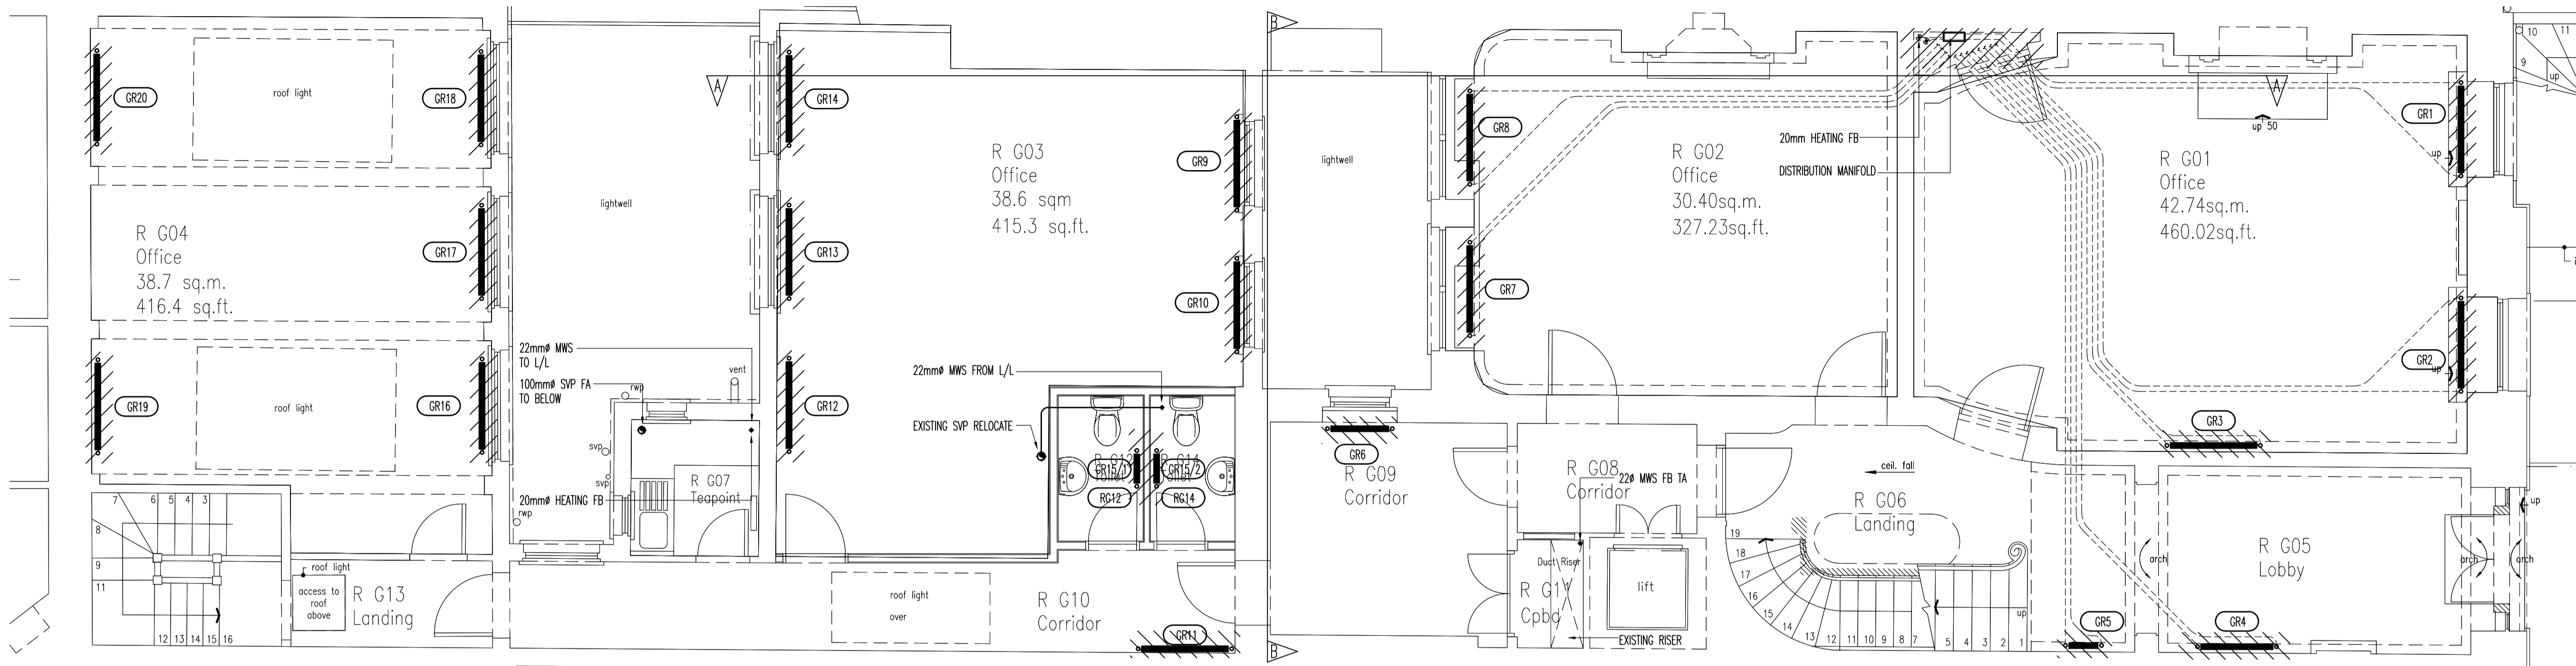

GROUND FLOOR SANITATION AND MECHANICAL SERVICES

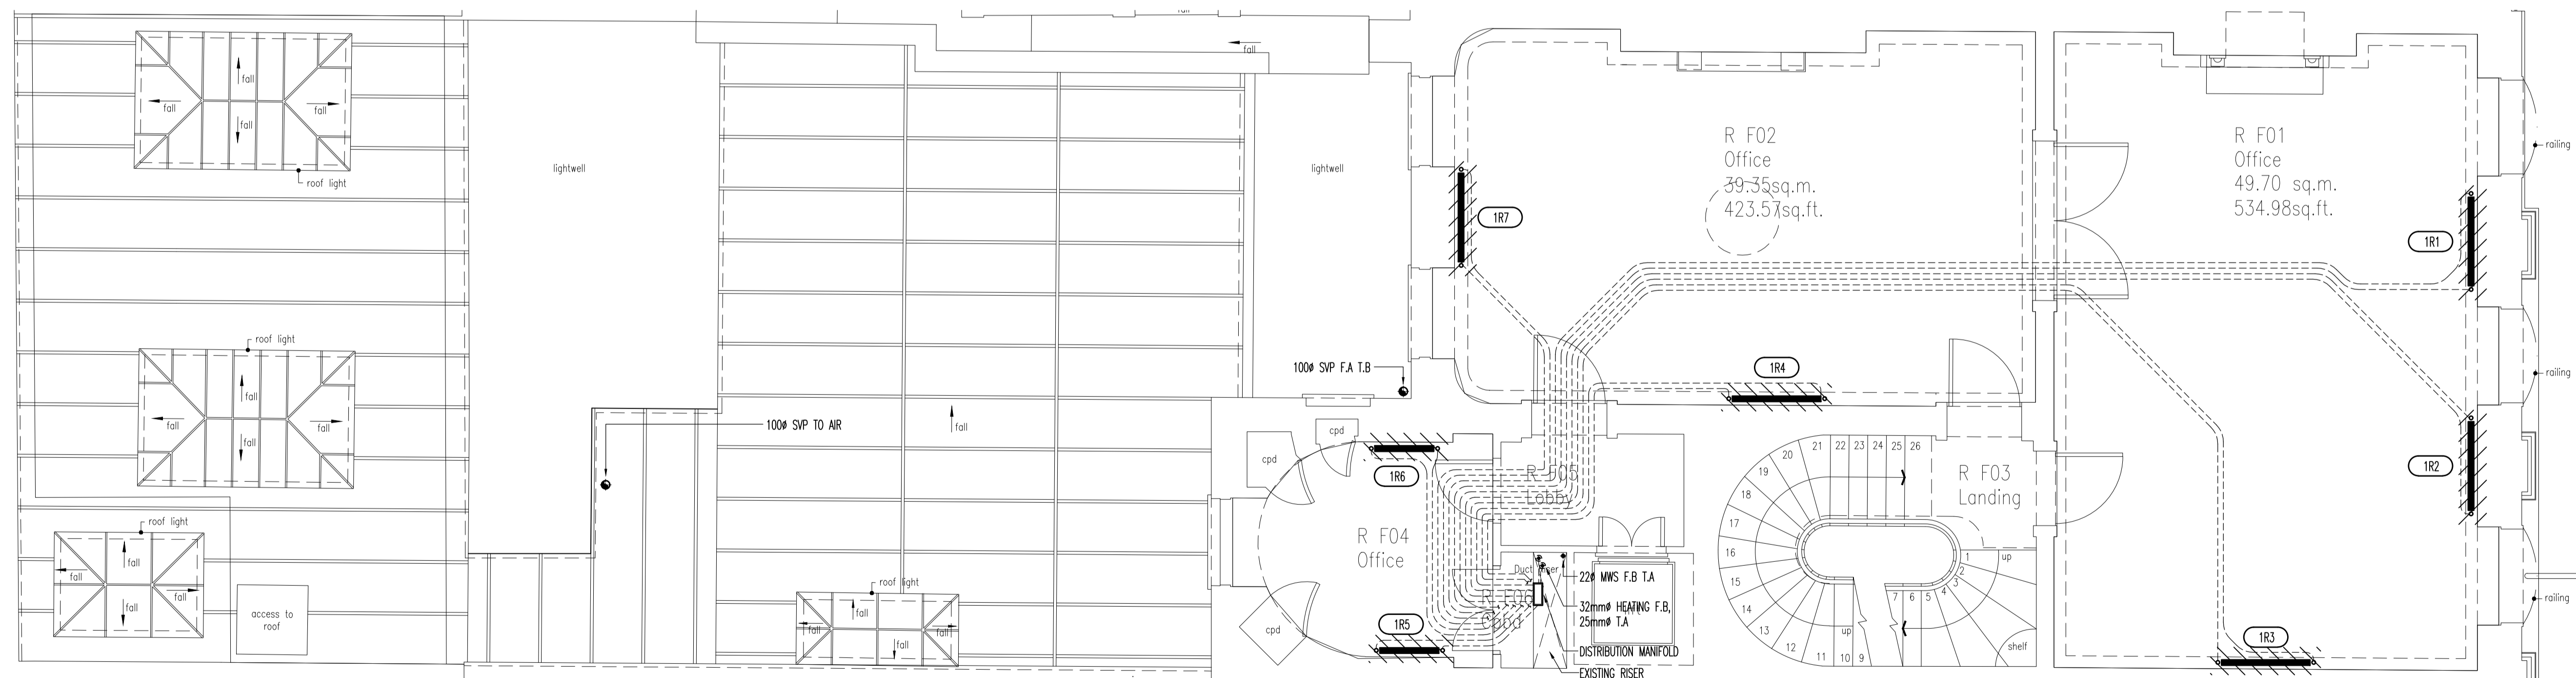

FIRST FLOOR SANITATION AND MECHANICAL SERVICES

PLANNING


Rev	Date	Description
A	FEB.14	COMMENTS INCORPORATED
0	FEB.14	PLANNING ISSUE

TPS

Taylor Project Services LLP

No.1 Cornhill
London EC3V 9ND
Tel 020 7743 6602
www.taylorprojectservices.com

Client



THE BEDFORD ESTATES
29a Montague Street
London WC2B 8RL
Tel 0751 862868
Fax 0751 256129

Project
**18 BEDFORD SQUARE
LONDON
WC1**

Drawing Title
**GROUND & FIRST FLOOR
EXISTING
MECHANICAL SERVICES LAYOUT**

Scale 1:50 @ A1 Date FEB.14

Drawn R.J.L. Checked G.N.T.

Drawing Status **PLANNING**

Revision 0 A

Drawing No. TPS/18BS/G&1/MH/EX

