


THIS DRAWING MUST NOT BE REPRODUCED WITHOUT PRIOR CONSENT.
DO NOT SCALE FROM THIS DRAWING.
THIS DRAWING IS COPYRIGHTED

GENERAL NOTES

 CONDENSER - 1345(H)x900(W)x320(D)
WEIGHT - 120KG

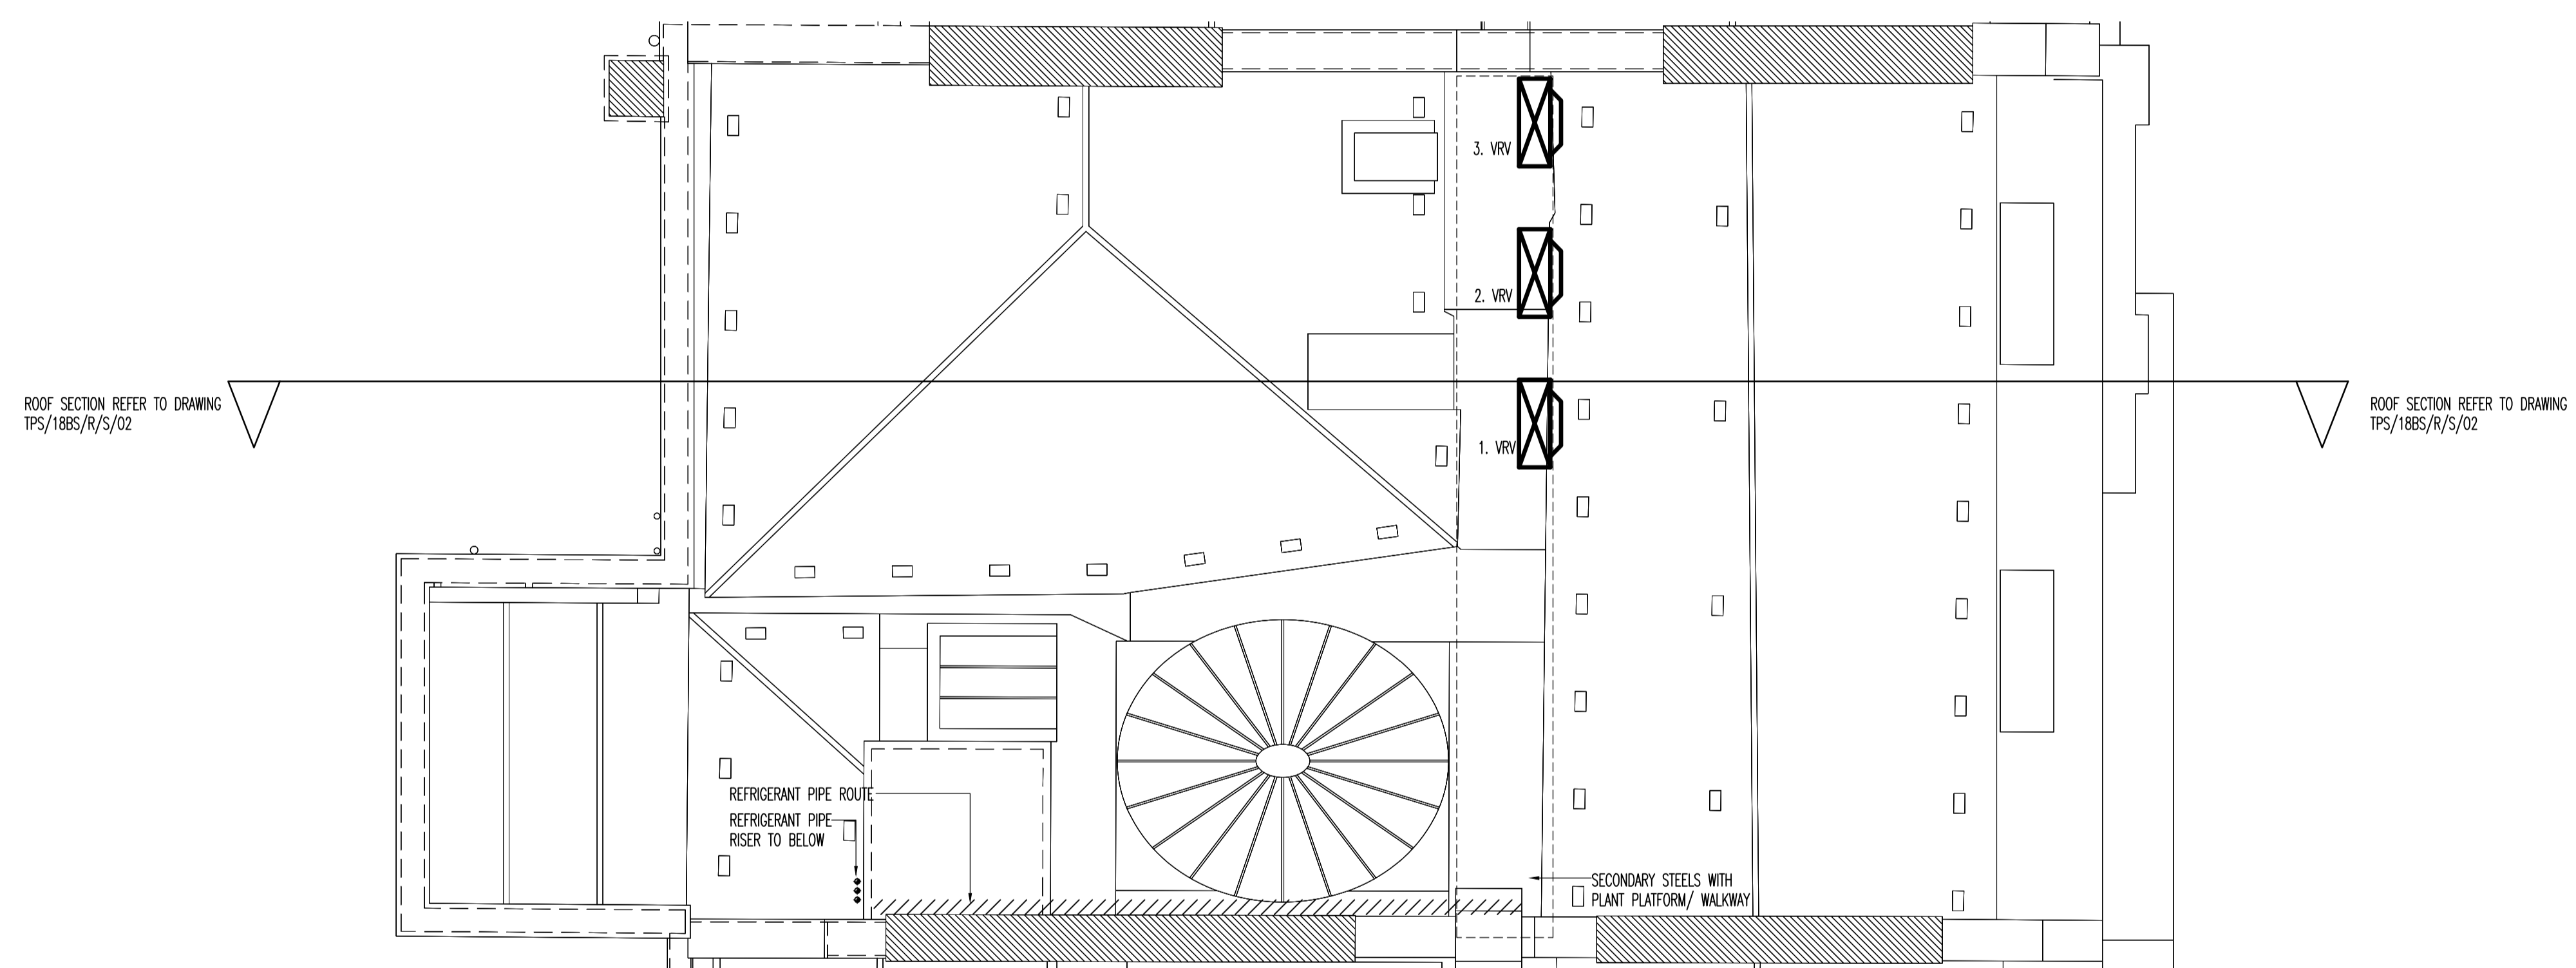

PLANNING


Rev	Date	Description
A	FEB.14	COMMENTS INCORPORATED
0	FEB.14	PLANNING ISSUE

TPS

Taylor Project Services LLP

No.1 Cornhill
London EC3V 3ND
Tel 020 7743 6602
www.taylorprojectservices.com

Client



THE BEDFORD ESTATES

29a Montague Street
London
WC1B 5BL
Tel 0201 686 2888
Fax 0201 258 1229

Project

18 BEDFORD SQUARE
LONDON
WC1

Drawing Title

ROOF LEVEL
PROPOSED M&E
SERVICES LAYOUT

Scale	1:50 @ A1	Date	FEB.14
Drawn	R.J.L.	Checked	G.N.T.

Drawing Status

PLANNING

Revision	0	A																		
----------	---	---	--	--	--	--	--	--	--	--	--	--	--	--	--	--	--	--	--	--

Drawing No. TPS/18BS/R/M&E/02

