


PROPOSED CONDENSER GALVANISED BRACKET DETAIL 01
SCALE 1:50@A3
C-PP-02



PROPOSED CONDENSER GALVANISED BRACKET DETAIL 02
SCALE 1:20@A3
C-PP-02

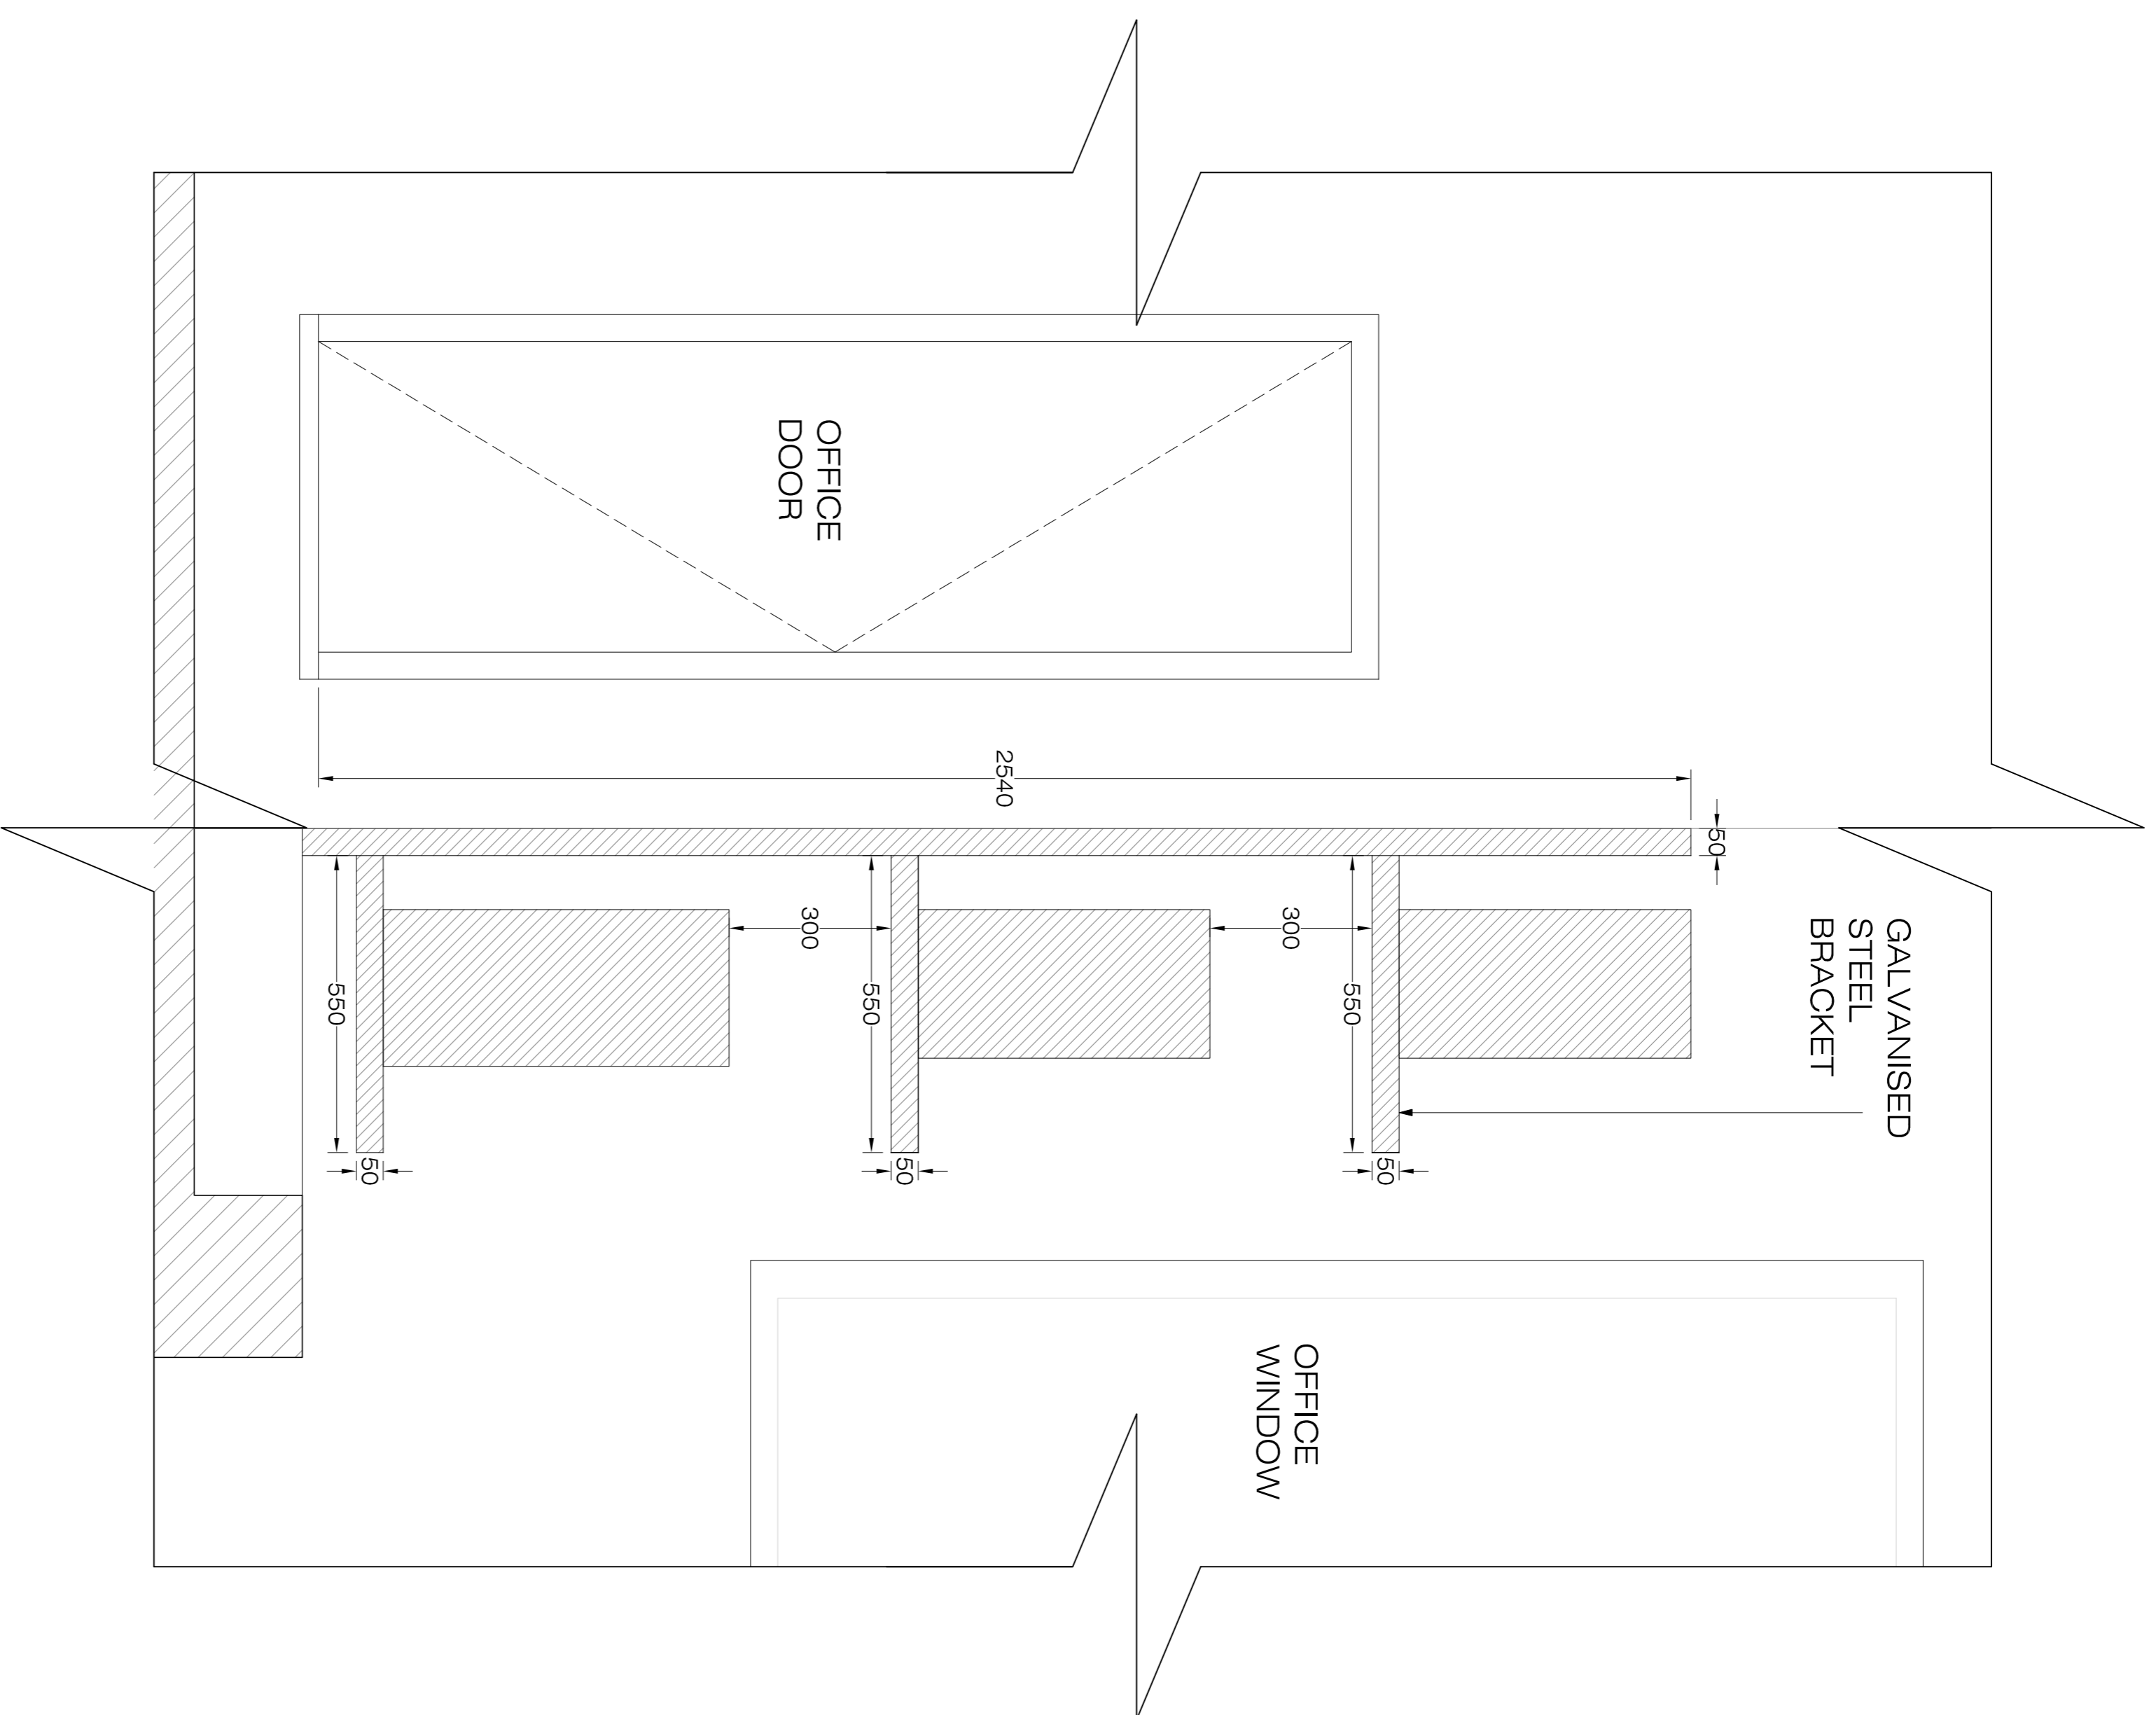

PLEASE NOTE:

ADDITIONAL NOTES:

1. ALL DIMENSIONS TO BE CHECKED ON SITE BEFORE FABRICATION.
2. CONTRACTOR TO REFER TO ENGINEERS DRAWINGS BEFORE PROCEEDING WITH WORKS.
3. ALL DRAWINGS AND DESIGNS ARE COVERED BY DESIGN RIGHT (INTELLECTUAL PROPERTY), AND MAY NOT BE DISTRIBUTED, COPIED OR ISSUED WITHOUT WRITTEN PERMISSION OF THE ARCHITECT.
4. ALL DESIGN CONCEPTS ARE THE SOLE PROPERTY OF THE ARCHITECT AND NO ADAPTATIONS, REPRODUCTIONS OR COPIES MAY BE MADE WITHOUT WRITTEN PERMISSION OF THE ARCHITECT.
5. THESE DRAWINGS ARE SUBJECT TO ANY VARIATION REQUIRED OR RECOMMENDATION BY ANY STATUTORY AUTHORITY, OR FOR THE BETTER CARRYING OUT OF THE WORKS.
6. SAMPLES TO BE PROVIDED BY CONTRACTOR FOR THE ARCHITECT APPROVAL.
7. ALL FINISHES TO ARCHITECT SATISFACTION.
8. ALL DRAWINGS TO BE APPROVED BY THE ARCHITECT BEFORE CONSTRUCTION.

REVISIONS		
No	Date	Description
00	06/03/14	APPLICATIONS

Client		PRIVATE CLIENT
Project		33 Belsize Lane NW3 5AS
Title		
PROPOSED CONDENSER GALVANISED STEEL BRACKET DETAIL		
Scale	1/20@A3	Dwg. No.
Date	06/03/14	C-PP-02
Drawn	RW	Project Number
Checked	SS	14_01
		Rev.
		00