

CONTRACTOR TO ENSURE THAT INTERNAL FITTINGS ARE SPACED SUFFICIENTLY TO AVOID TOP AND BOTTOM EDGES COMING AWAY FROM MAIN BODY.


CONTRACTOR TO ENSURE ALL EDGES FEATURE A PENCIL POINT RADIUS.

GILT STRIP TO BE FIXED TO TALL PLAQUE FROM INSIDE. CONTRACTOR TO ENSURE BRASS EDGING CANNOT BE REMOVED FROM PLAQUE WHEN IT IS INPLACE.

'ESTD' IS TO BE SCREENED DIRECTLY ONTO SURFACE. CONTRACTOR TO ENSURE A LAQUER IS APPLIED POST PRINTING TO ENSURE LONGEVITY OF LETTERS. NOTE : CONTRACTOR TO ENSURE INSTRUCTIONS FOR CLEANING / MAINTAINING SIGNS ARE SUPPLIED.


CONTRACTOR TO ENSURE ALL EDGES FEATURE A PENCIL POINT RADIUS.

TALL PLAQUE TO BE FIXED TO SURFACE WITH SECURITY FITTINGS POSITIONED ON THE UNDERSIDE OF THE PLAQUE. CONTRACTOR TO ENSURE THAT THE APPROPRIATE FITTINGS ARE USED FOR THE SURFACE THE SIGN IS TO BE FIXED TO. SURFACES WILL VARY OVER ESTATE.

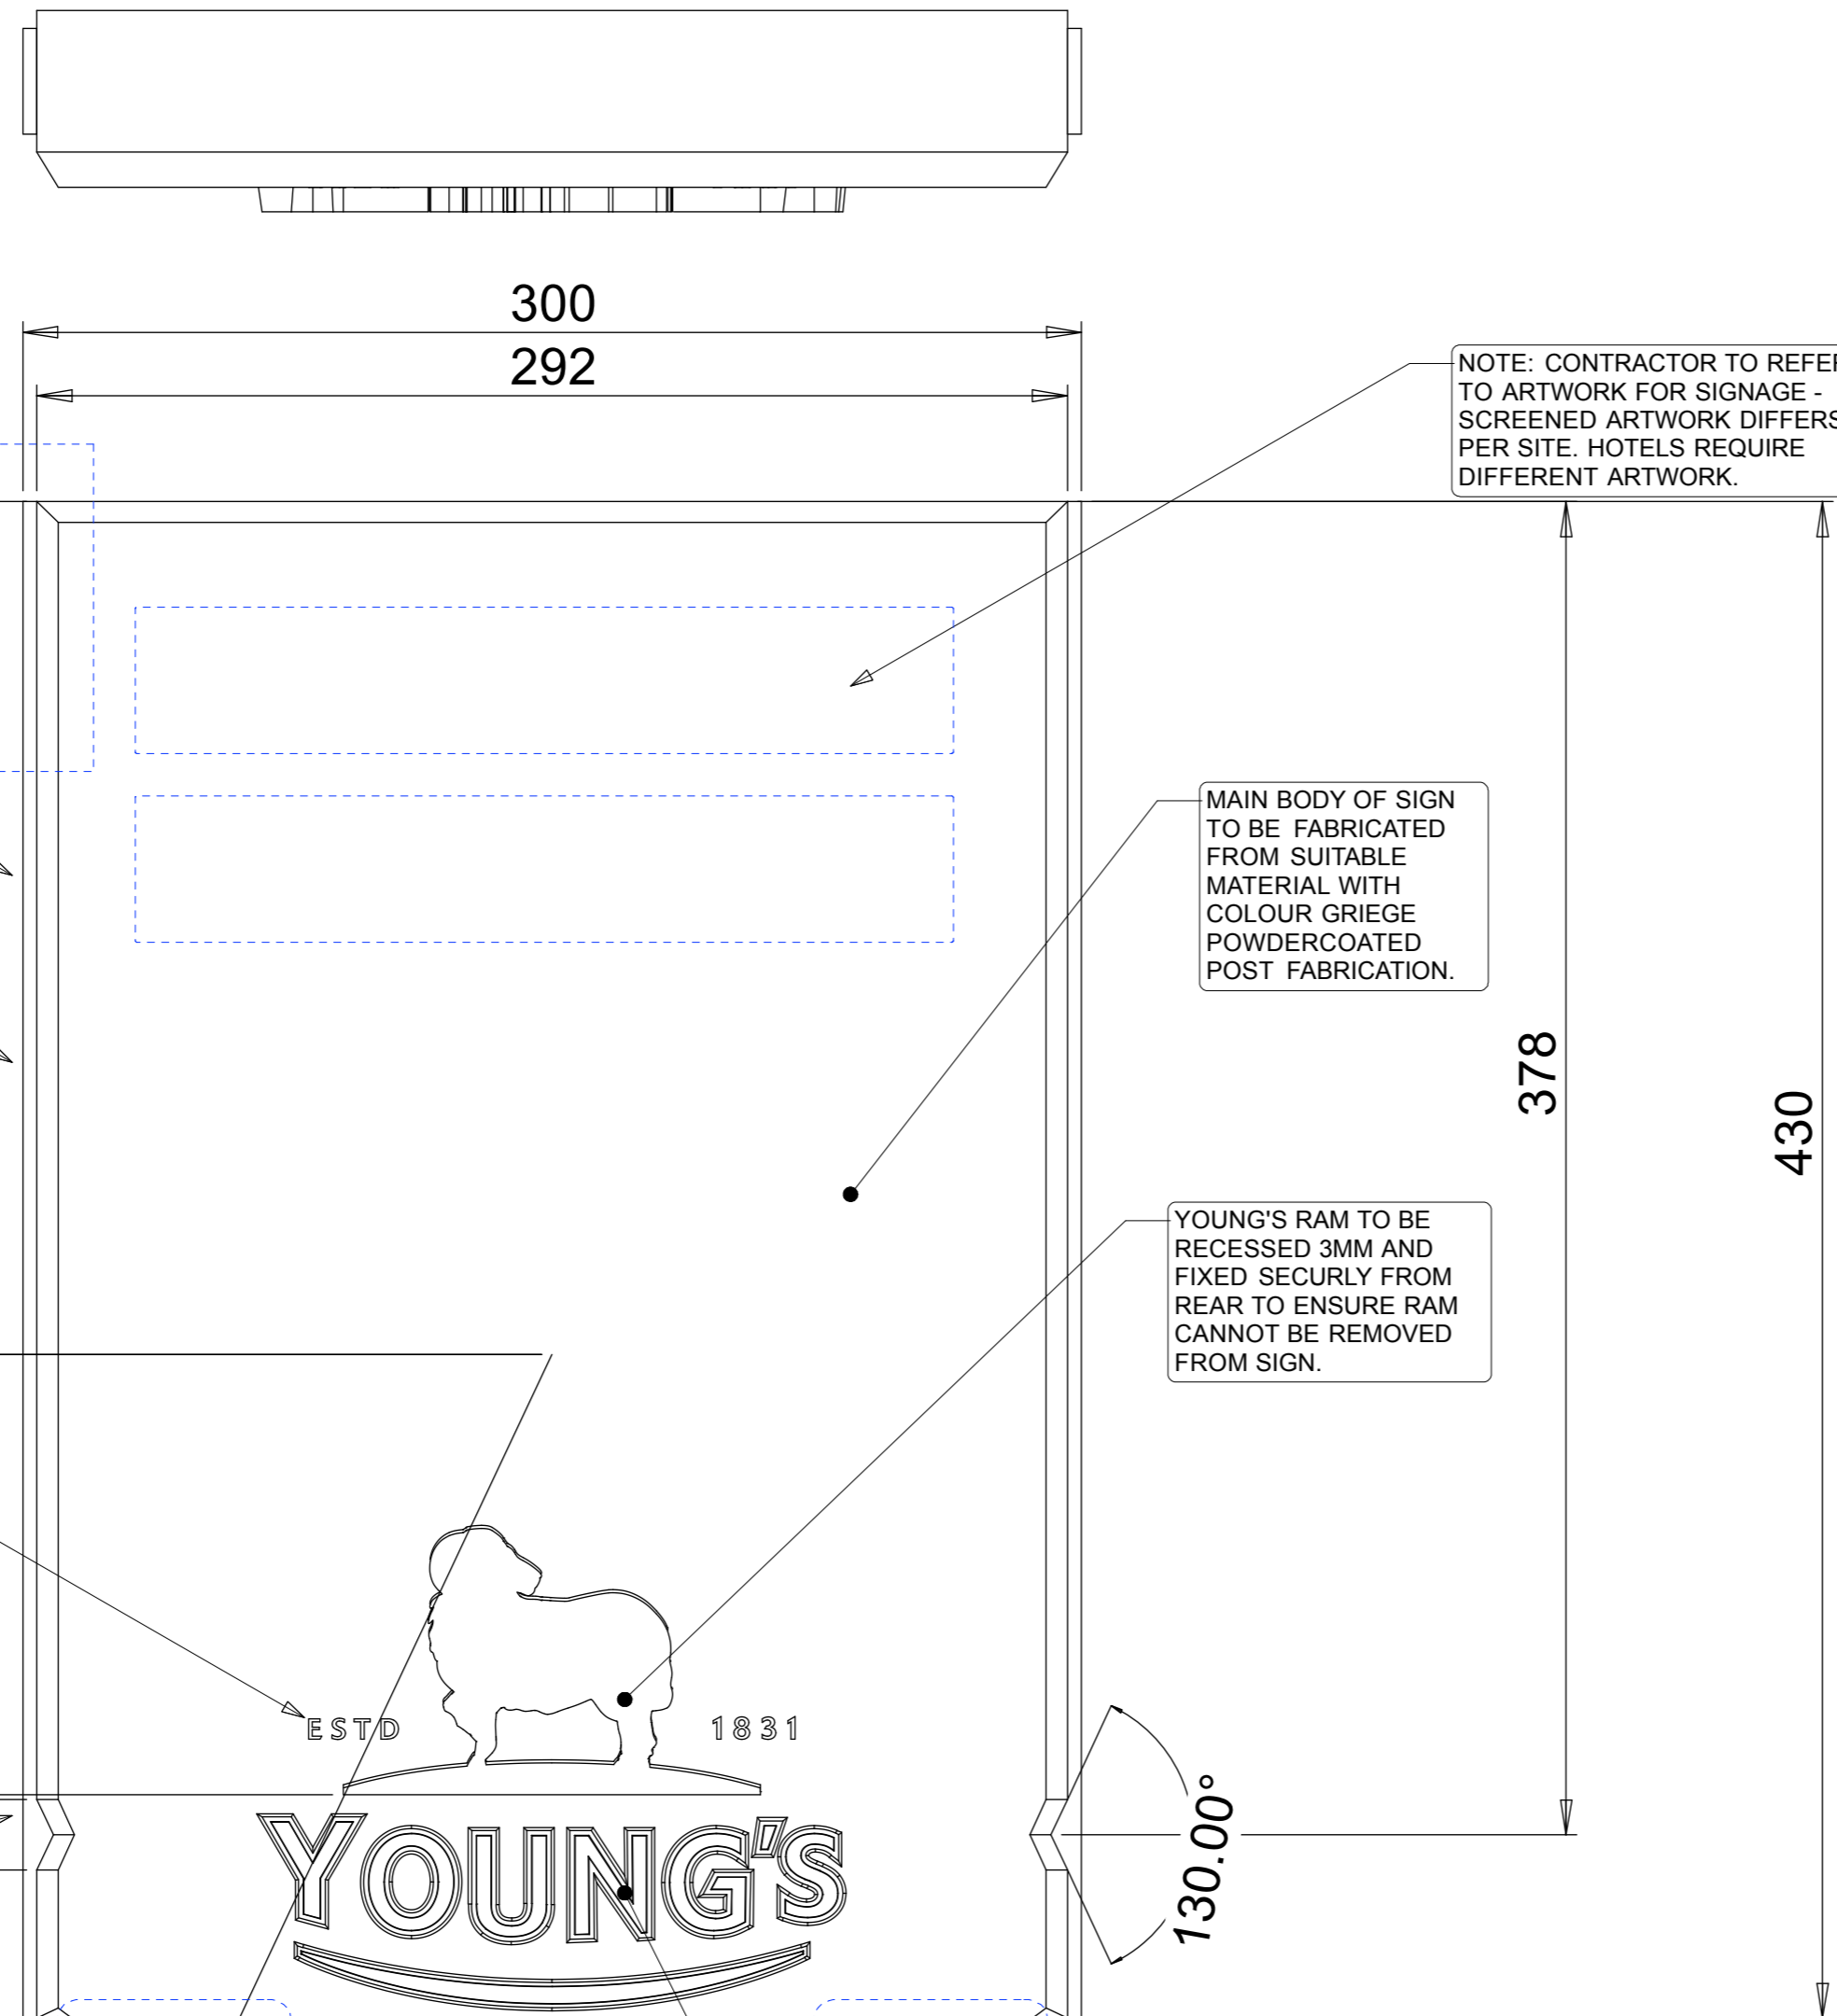

01 YOUNG'S TALL PLAQUE FRONT
HALF ACTUAL SIZE @ A2

YOUNG'S BRANDING TO BE MACHINED FROM METAL WITH GILT FINISH APPLIED WITH BLACK INFILL IN CENTER.

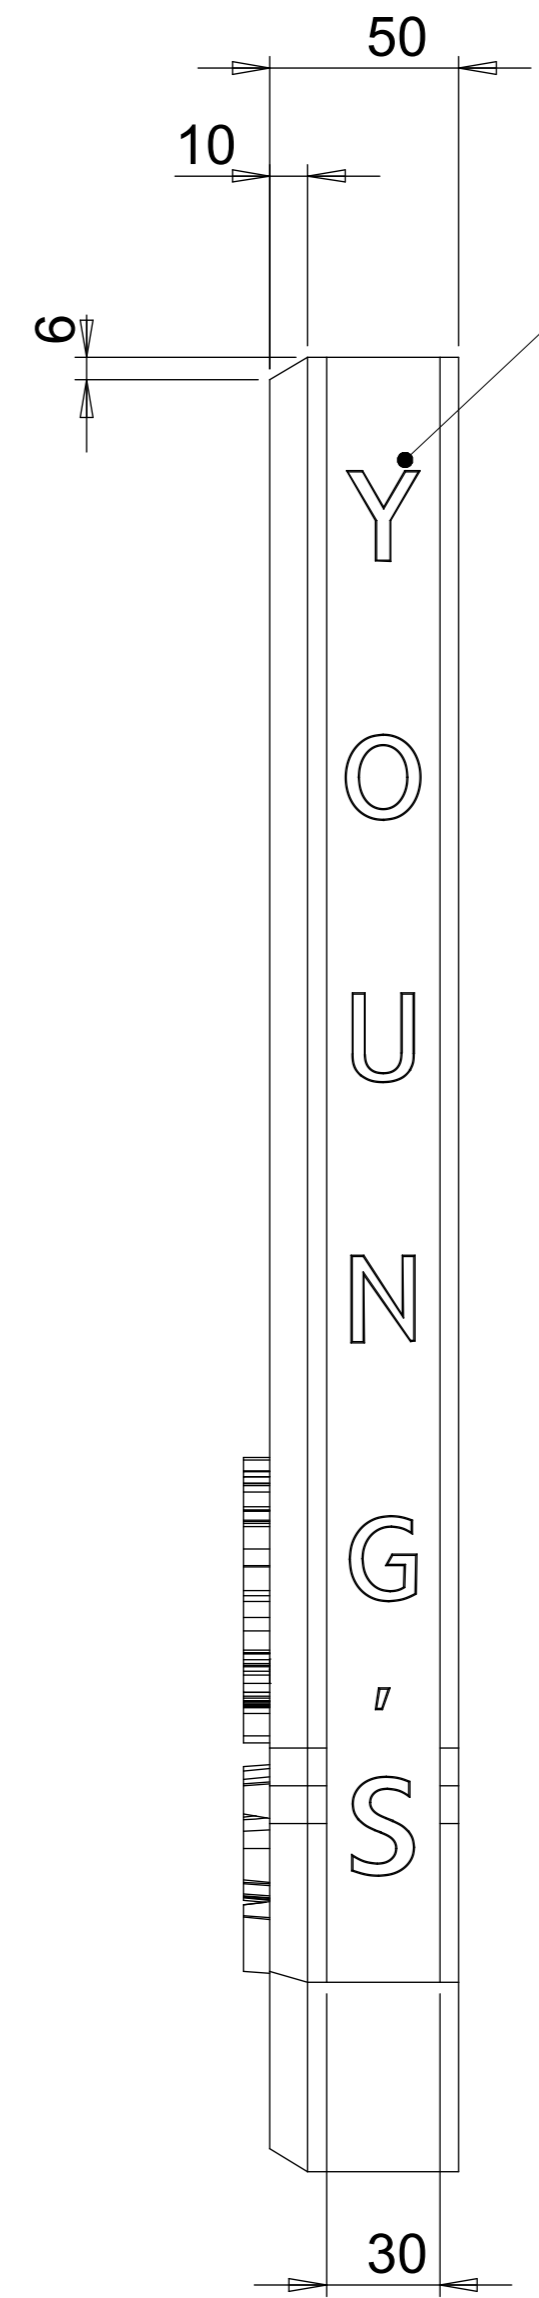

02 YOUNG'S TALL PLAQUE FRONT
HALF ACTUAL SIZE @ A2



ALL MEASUREMENTS ARE TO BE CHECKED ON SITE PRIOR TO ANY MANUFACTURE / INSTALLATION.				DEBUR AND BREAK SHARP EDGES	
DRAWING TO BE READ IN CONJUNCTION WITH ALL REFERENCED DRAWINGS, MATERIALS AND FINISHES SCHEDULES.					
NAME	SIGNATURE	DATE			
DRAWN					
CHKD					
APPVD					
MFG					
Q.A					
			MATERIAL:		
			WEIGHT:		
DO NOT SCALE DRAWING			REVISION		
DESIGN INTENT					
TITLE: TALL PLAQUE ASSY					
DWG NO TP_001		KMB900A		A2	
SCALE: Actual scale @ A2					
SHEET 1 OF 1					