



NOTES
 © The drawing copyright Barnaby Gunning 2013
 Do not scale from this drawing
 Dimensions to be verified on site prior to construction
 Unless otherwise indicated, all dimensions are in millimetres

KEY
 Strip Out/Demolition

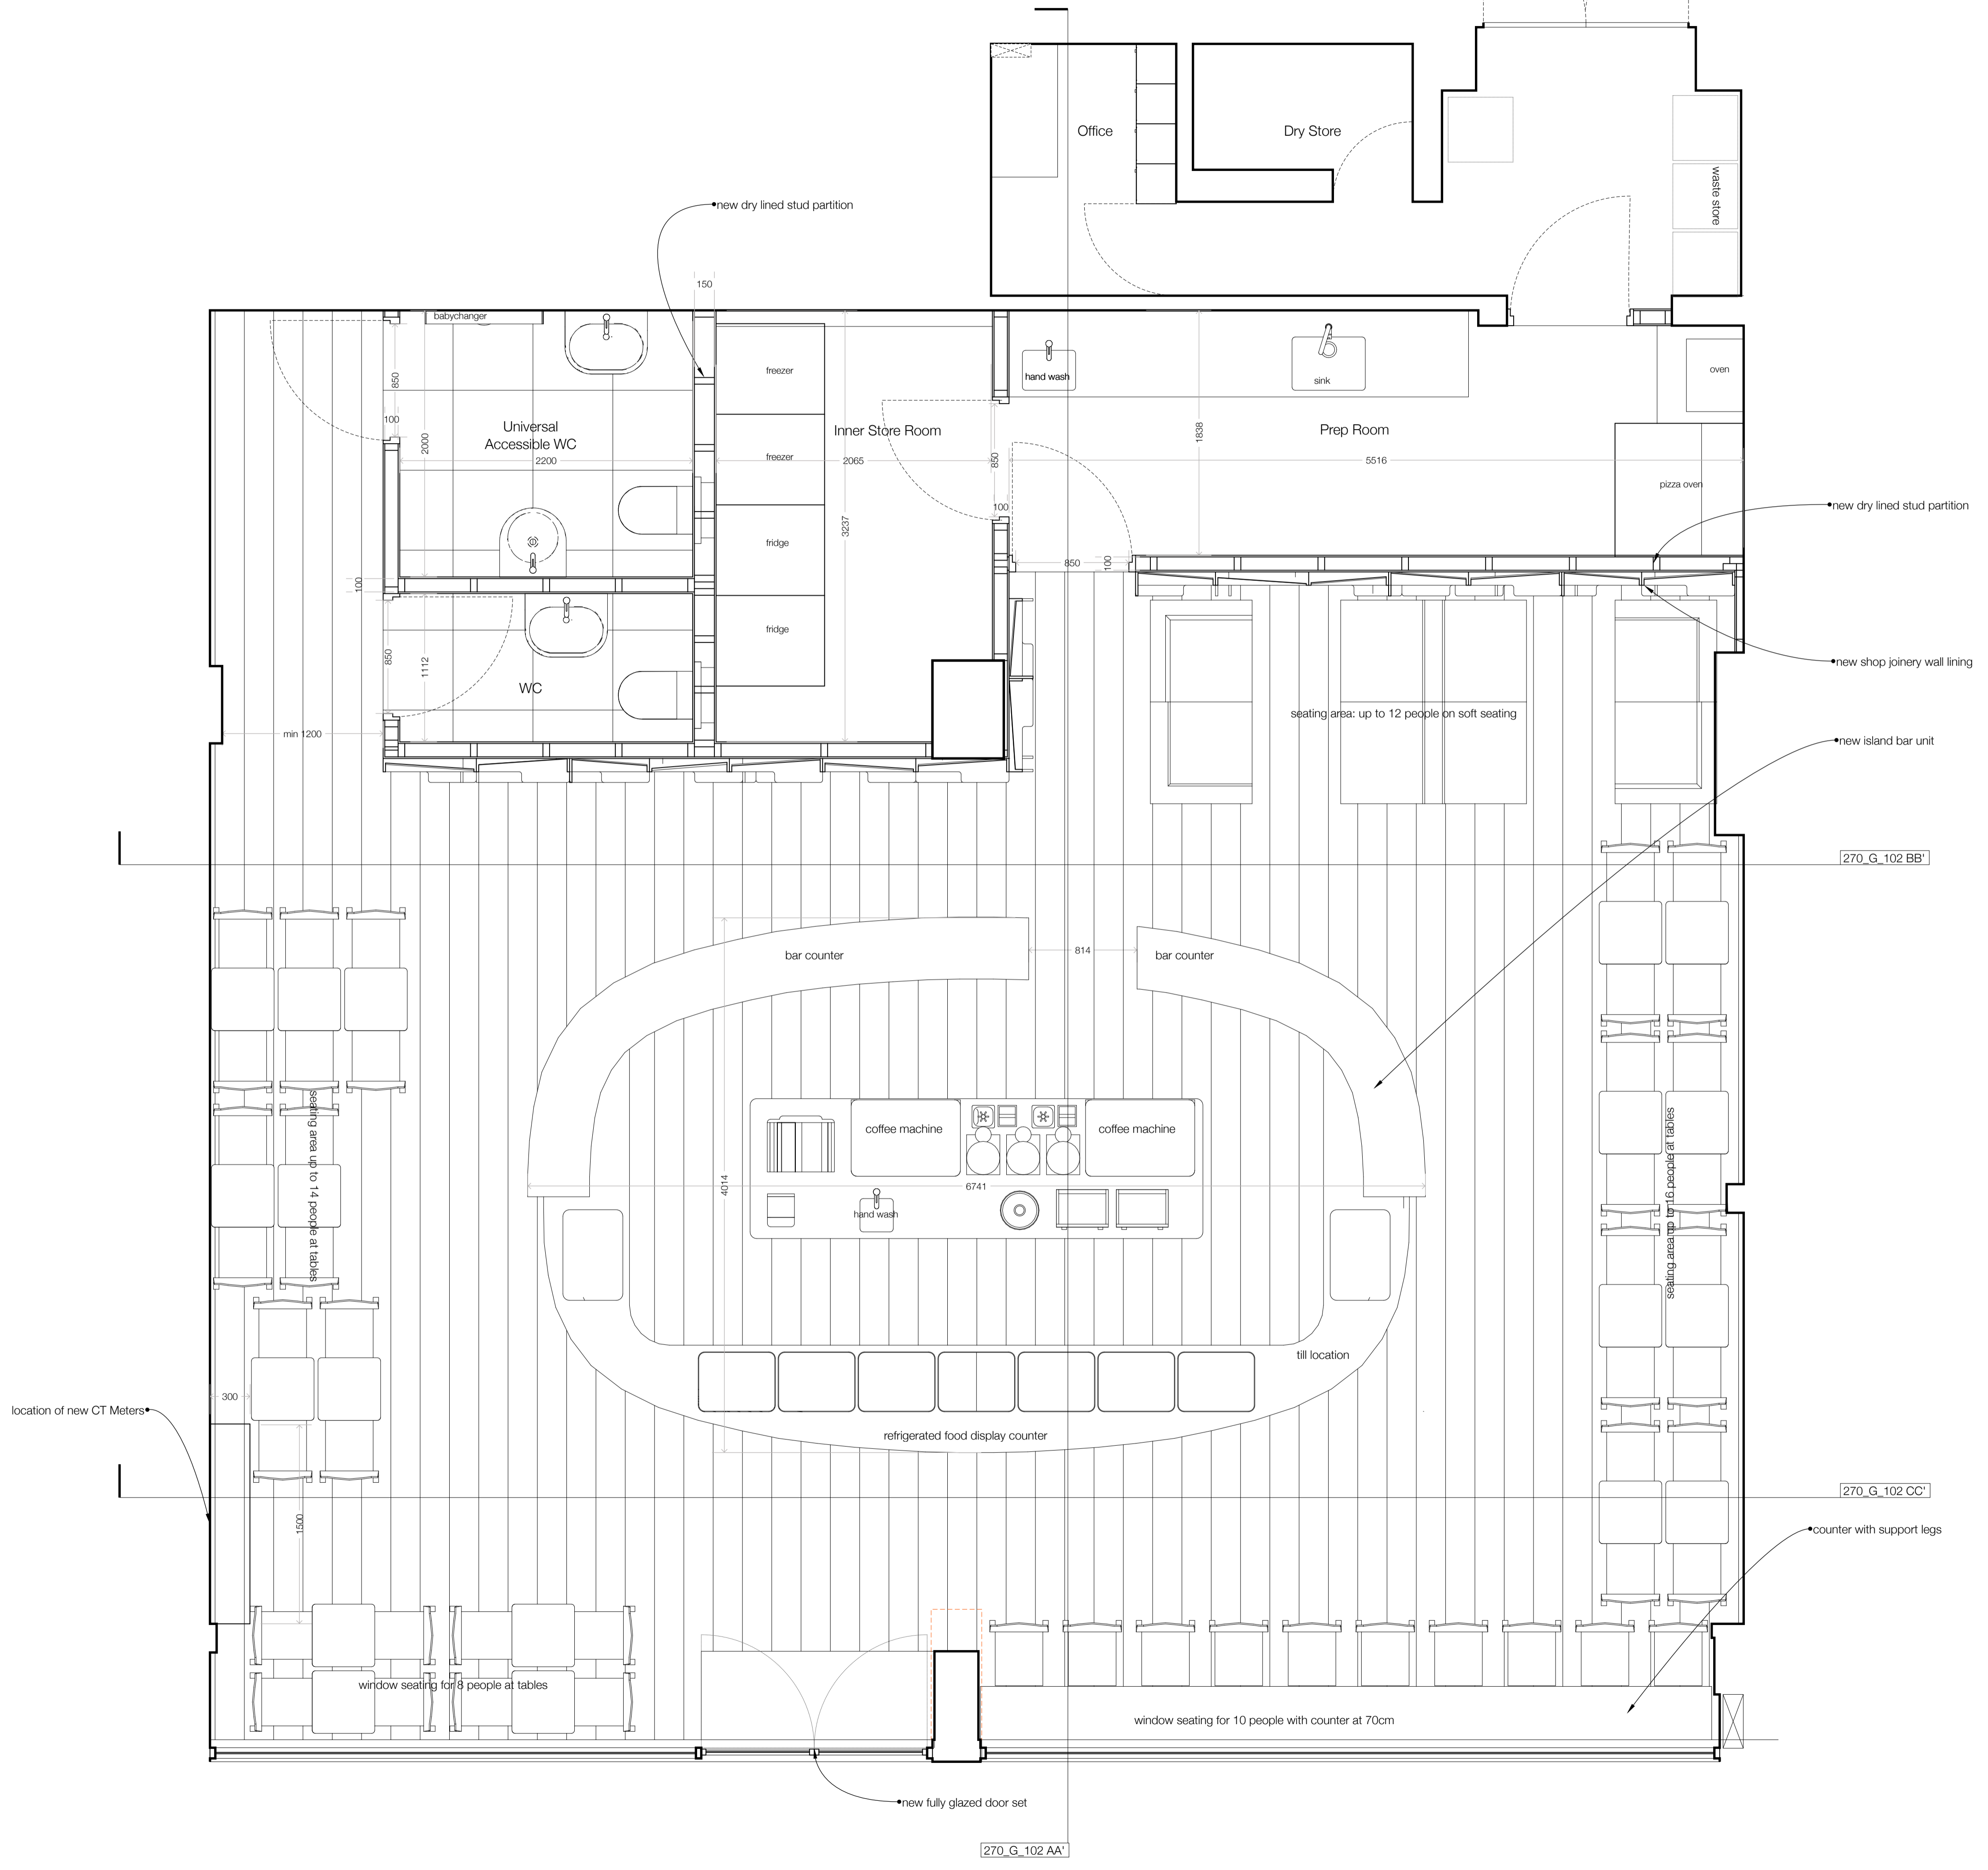

D	Revised layout	17/02/2014
C	New CT Meter Location	27/01/2014
B	Revised Plan	21/01/2014

Barnaby Gunning Architecture
 63 Loudoun Rd, London NW8 0DQ, UK
 +44 20 73 72 24 24
 barnabygunning.com

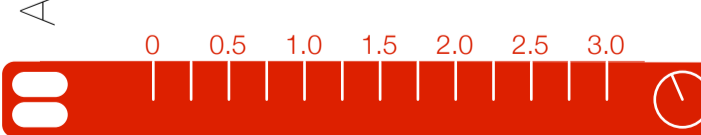

270_G_100 D
 17 February 2014
 La Bottega del Caffè
 245 Tottenham Court Road
 London W1T 7QT
 General Arrangement Plan
 1:25@A1
 PLANNING