




Side Elevation

Elevation to Tottenham Court Road

NOTES
 © This drawing copyright Barnaby Gunning 2013
 Do not scale from this drawing.
 Dimensions to be verified on site prior to construction.
 Unless otherwise indicated, all dimensions are in millimetres.

KEY

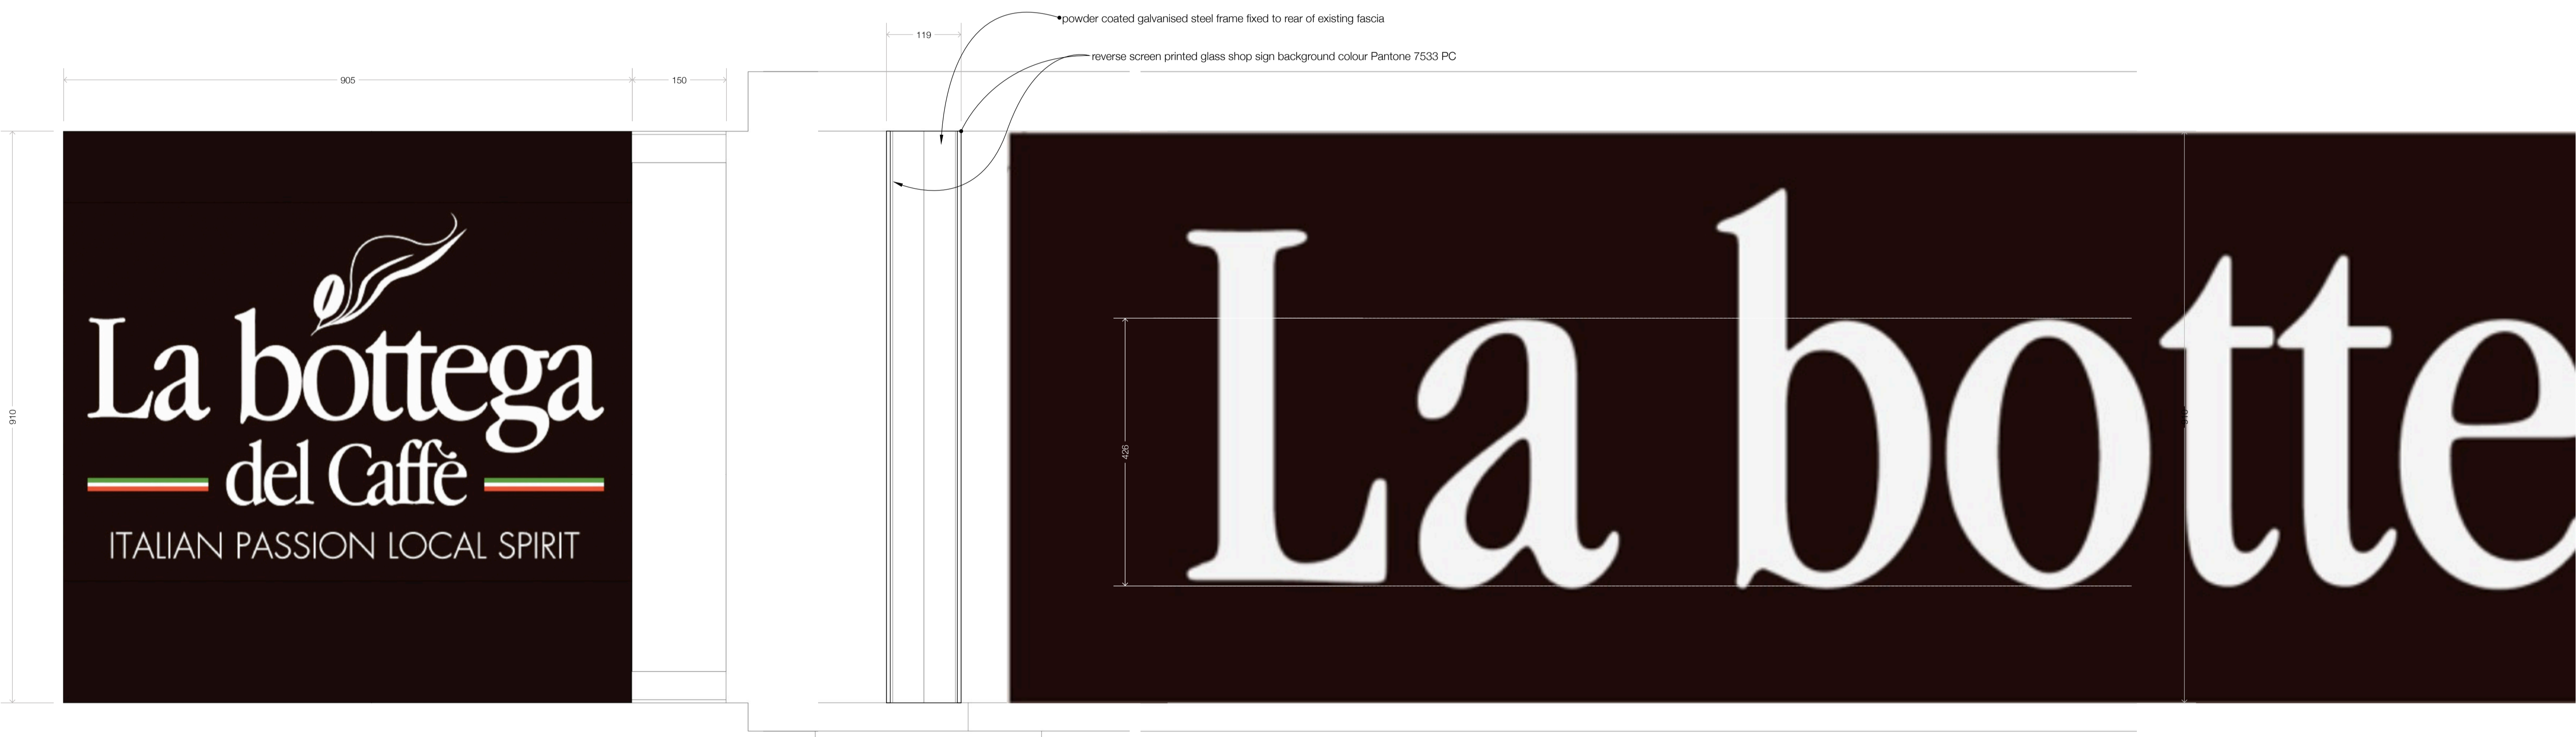

Detail Elevations @ 1:5

Architecture
 63 Loudoun Rd, London NW8 0DQ, UK
 +44 20 73 72 24 24
 barnabygunning.com

0 0.5 1.0 1.5 2.0 2.5 3.0

Barnaby Gunning

270_G_104 B
 17 March 2014
 La Bottega del Caffè
 245 Tottenham Court Road
 London W1T 7QT
 Elevation and Sign Details
 1:25@A1
 PLANNING