


Copyright, Designs and Patents Act 1988
 The copyright & design right of the design documents & of the design remains that of Whitecode Ltd. All copies are only for information about the application. They may not be used for any other purpose or copied without the express written permission of Whitecode Ltd.
 Conflicts of Information
 It will remain the responsibility of the installer/contractor to ensure that there are no conflicts with information provided by themselves & that of any manufacturers information or relevant requirements of statutory bodies or Client specifications. It is any conflicts or omissions is the responsibility of the installer/contractor to inform The Consultant/Client immediately. Verbally & in writing.
 WARNING TO HOUSE PURCHASERS: Property Misdescriptions Act 1991
 Buyer is warned that this is a working drawing and is not intended to be treated as descriptive material describing, in relation to any descriptive material describing, in relation to any descriptive particular property or development, any of the Specific Matters prescribed by an Order made under the above Act. The contents of this drawing may be subject to change at any time & alterations and variations can occur during the progress of the works without revision of the drawing. Consequently the layout, form, contents & dimensions of the finished construction may differ materially from those shown. Not do the contents of this drawing constitute a contract, part of any contract or a warranty.

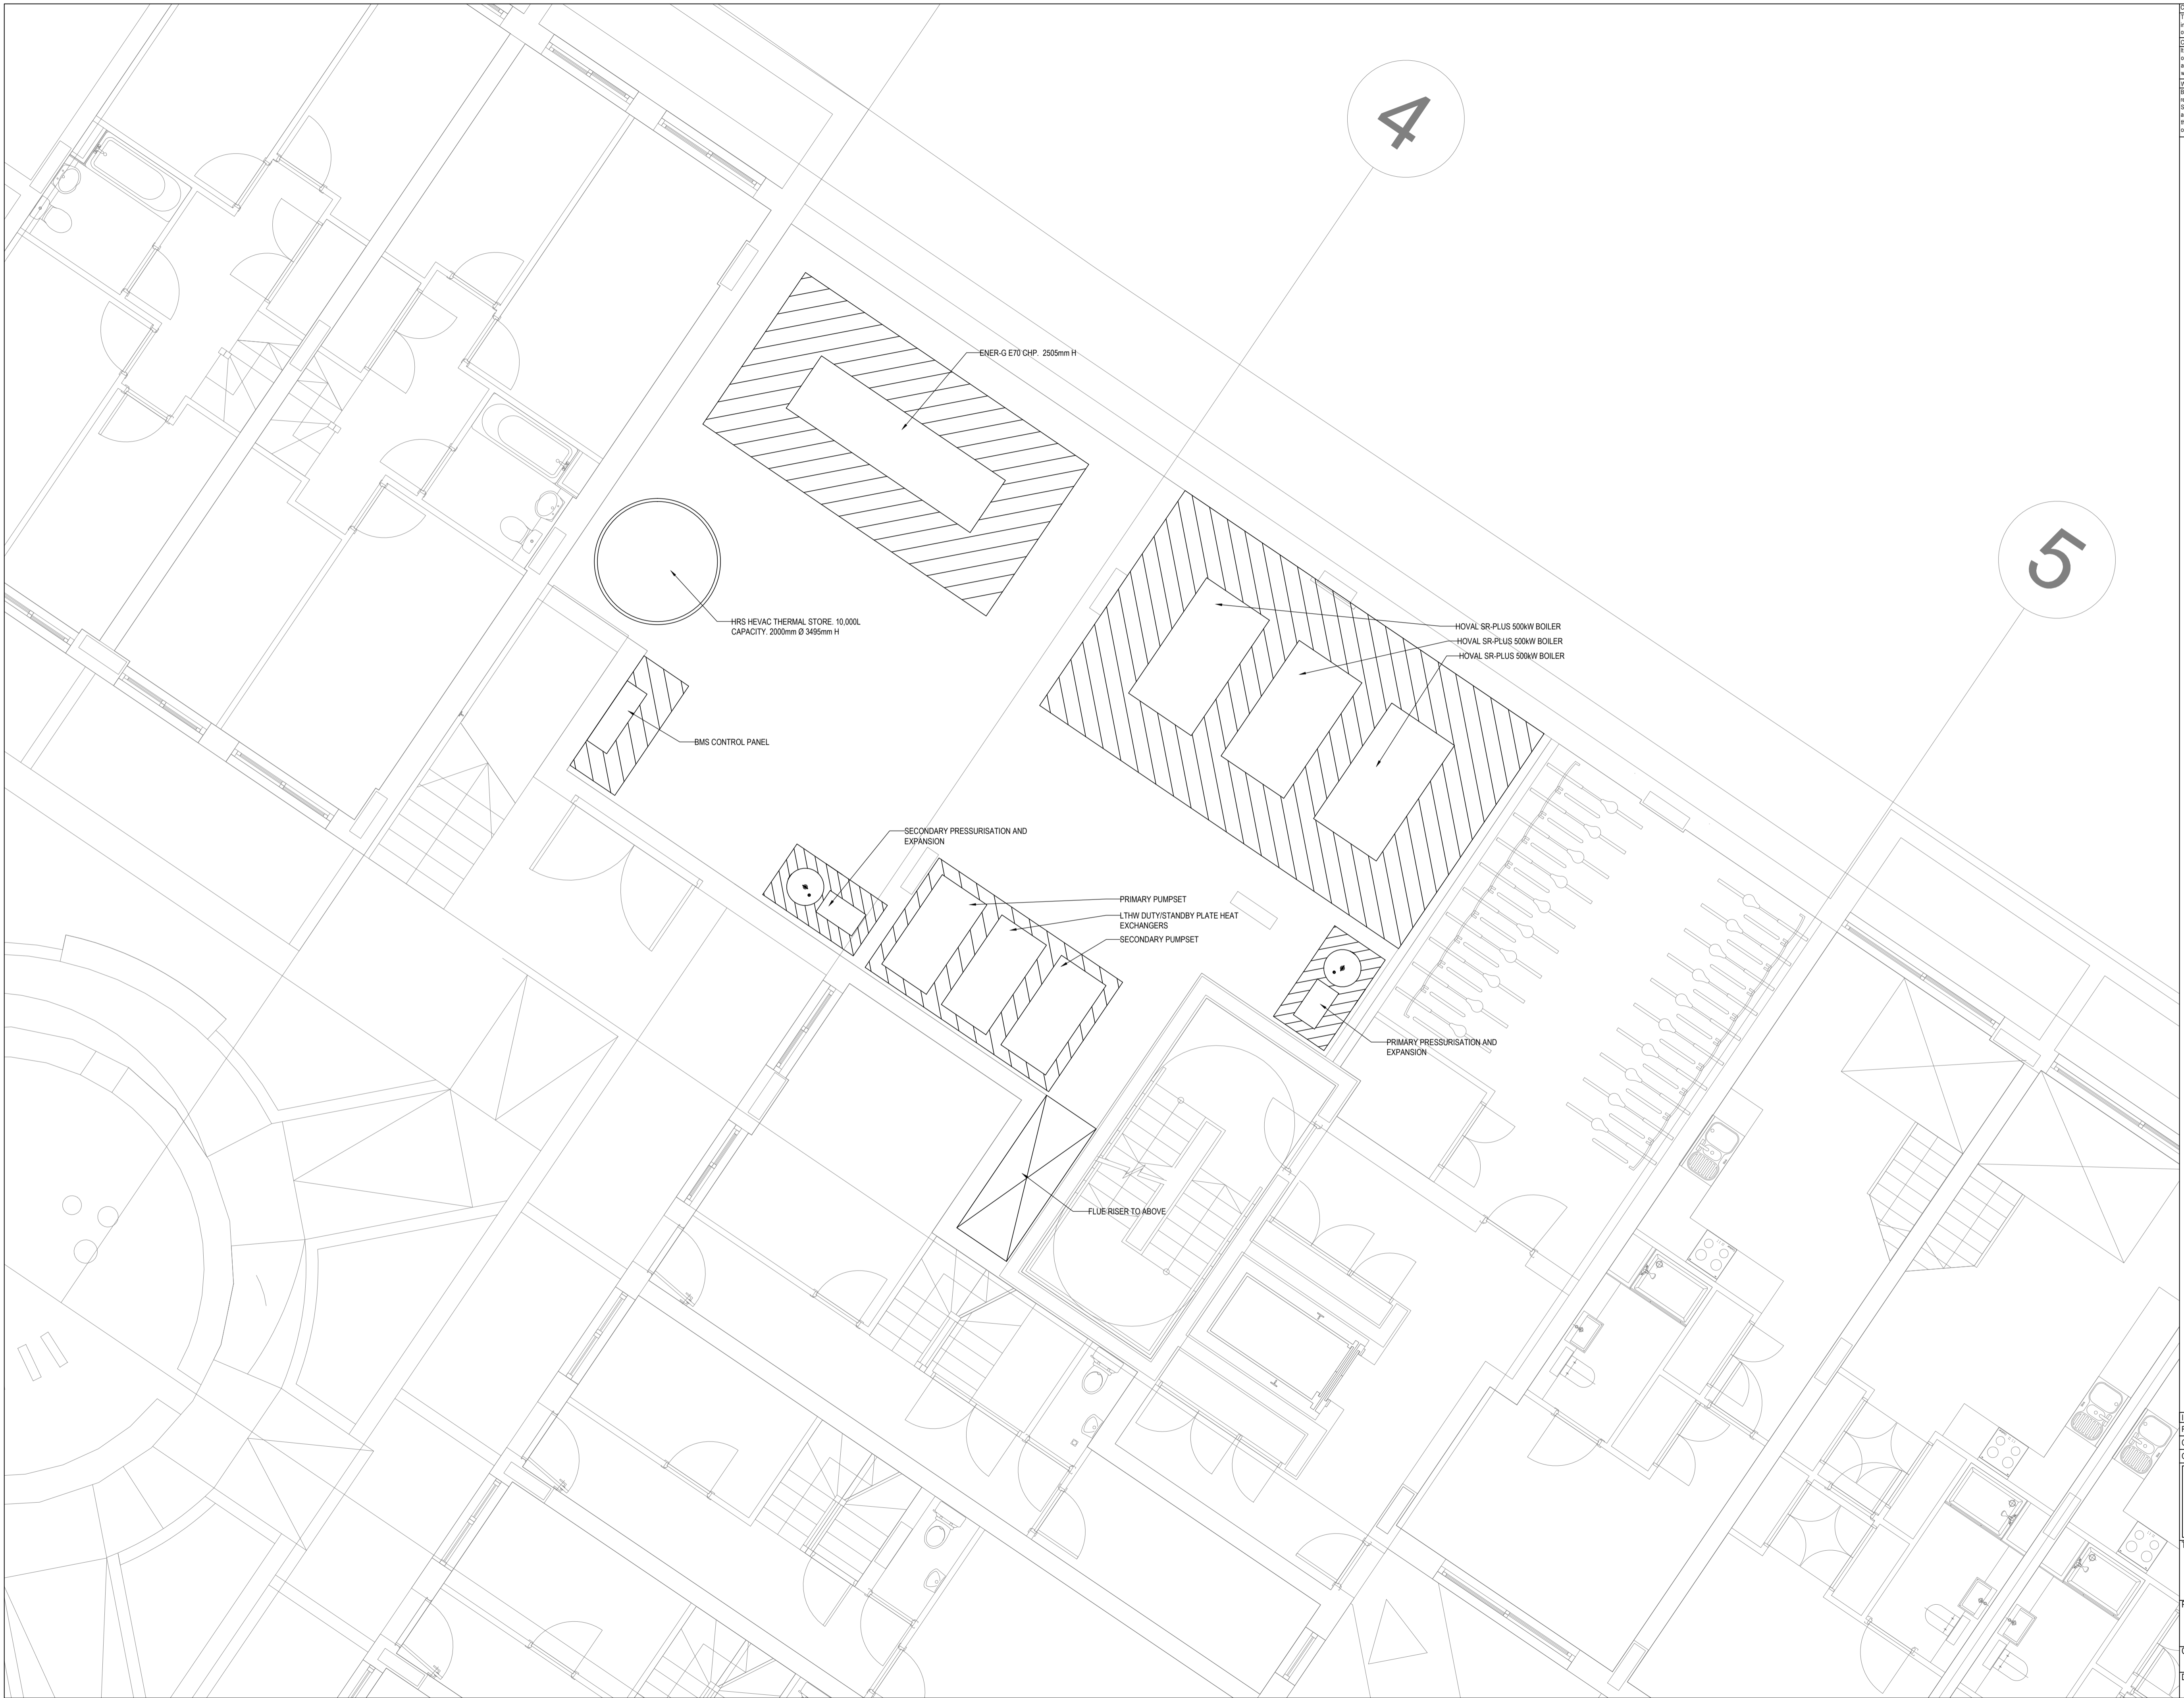

BACKGROUND PLAN AS PER: Sheppard Robson Architects			
Drawing No: 4998-20-101	Revision:	Date Received:	30.10.2013
11	30.12.2014	For Information only	CJA PJ
Rev	Date	Description	Drawn Chkd
Current purpose: INFORMATION		Scale: 1:50	Size: A1
Original Issue Date: 30.01.2014		Drawn: CJA	Chkd: PJ

WHITECODE DESIGN ASSOCIATES
 BUILDING SERVICES DESIGN CONSULTANTS
 Highfield House, 2 West Hill
 Dartford, Kent, DA1 2EW
 www.whitecode.co.uk
 Tel: 01322 289977 design@whitecode.co.uk Fax: 01322 289988

Title: CHP PLANT ROOM LOWER GROUND FLOOR	
Project: 79 CAMDEN ROAD	
Client: BARRATT WEST LONDON	Rev: 11
Dwg Number: 9871-M-5-0001	