



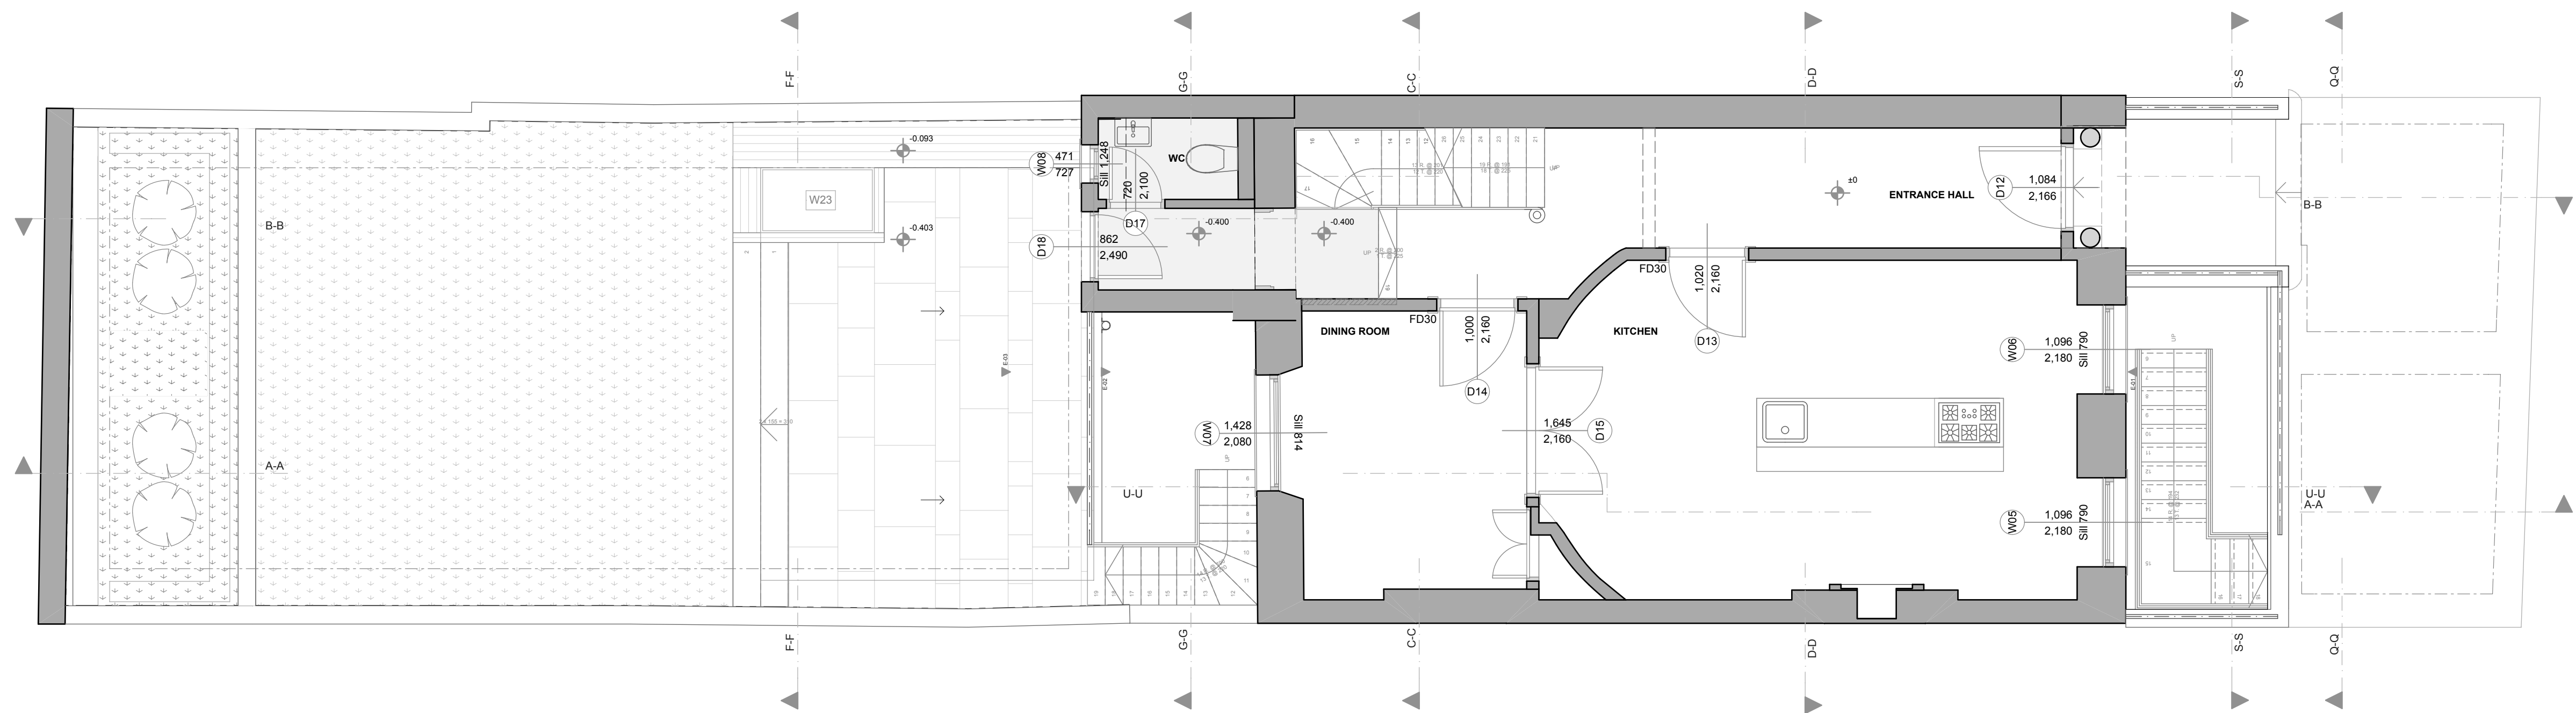


Ground Floor Layout

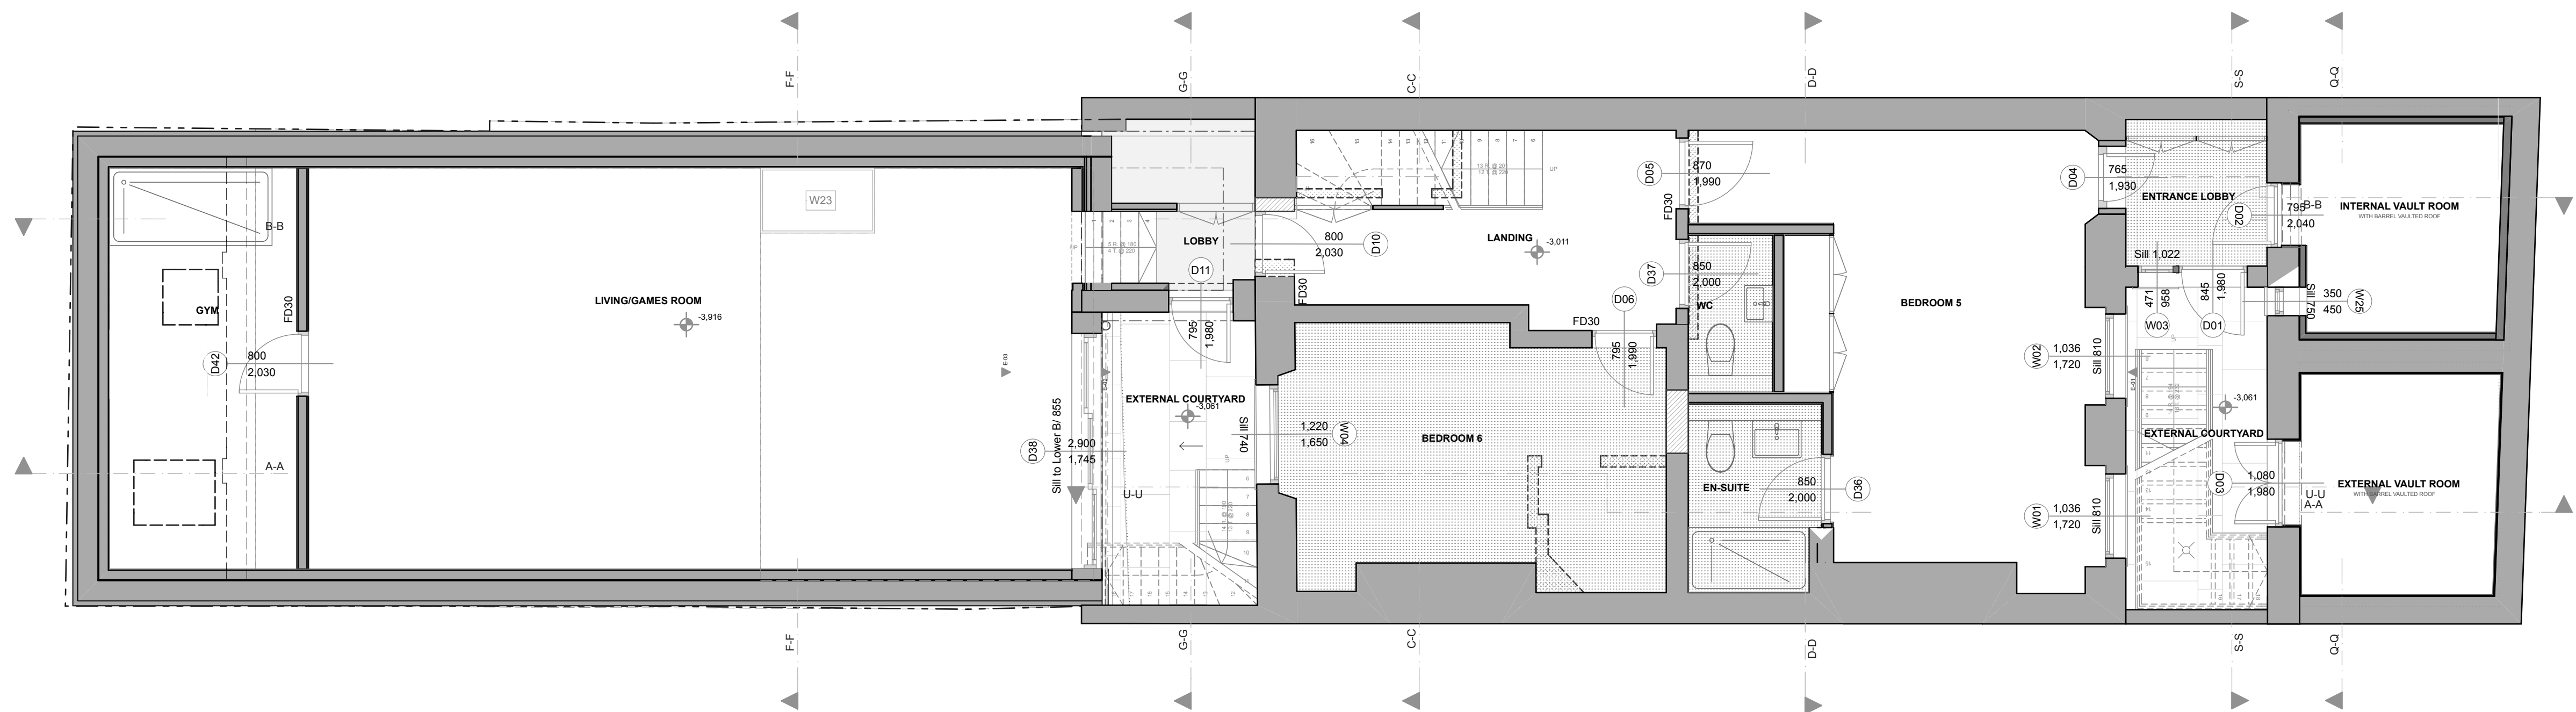

Basement Layout

DRAWINGS AS APPROVED
LISTED BUILDING APPLICATION
REF. 2010/6943/L
PLANNING APPLICATION
REF. 2010/6940/P

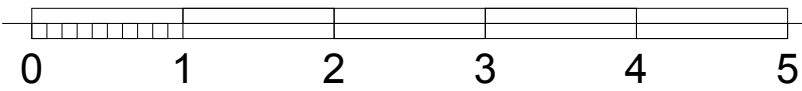

GENERAL NOTES

DO NOT SCALE FROM THIS DRAWING.
DISCREPANCIES BETWEEN THIS AND OTHER
DRAWINGS & INFORMATION TO BE REFERRED BACK
TO CONSULTANTS TO REVIEW.
DIMENSIONS IN MILLIMETERS UNLESS OTHERWISE
INDICATED.

Rev D - 25.02.2014
Removal of skylight in rear planter

Rev C - 29.01.2014
Drawing issued with new Planning and Listed Building Application to show confirmation
of alterations already approved but not yet constructed.

Rev B - 23.01.2014
Kitchen and planter skylight added back in

Rev A - 22.01.2014
Removal of kitchen layout and planter skylight

0315 57 Doughty Street

Proposed Basement / Ground Floor Layout
1:50@A1

57 Doughty Street
London
WC1N

Drg No:0315-05.2 Rev: D
25/02/2014

Jacques Partnership
Architecture and Planning
Studio 5, Fosse Farm Barns
Nettleton
Chippenham
Wilts SN14 7NJ
01249 783533