
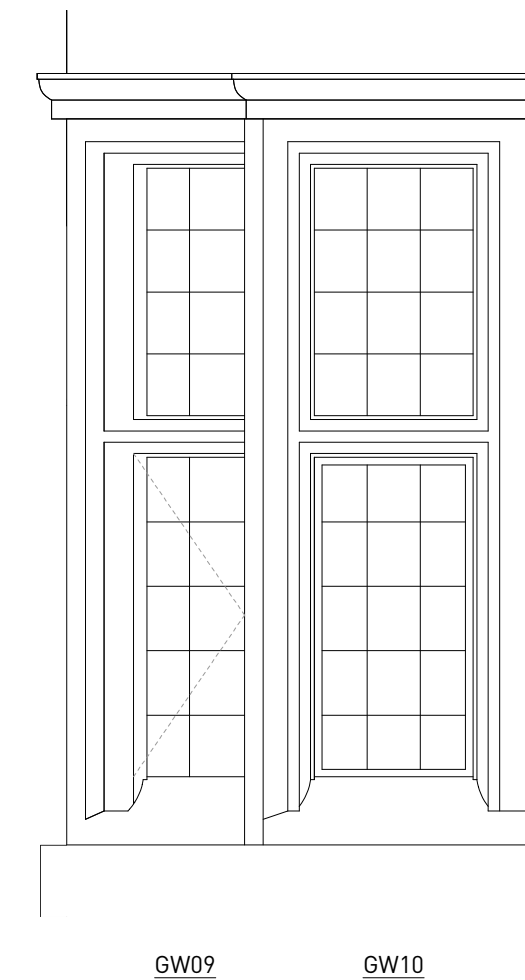
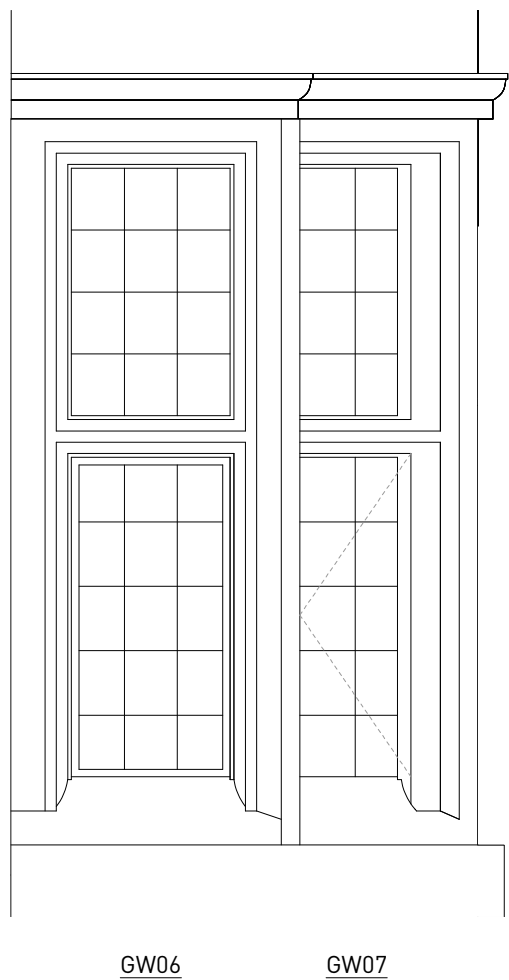
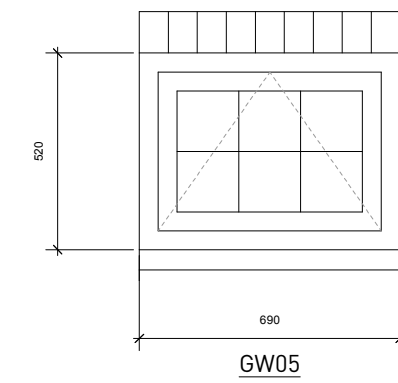
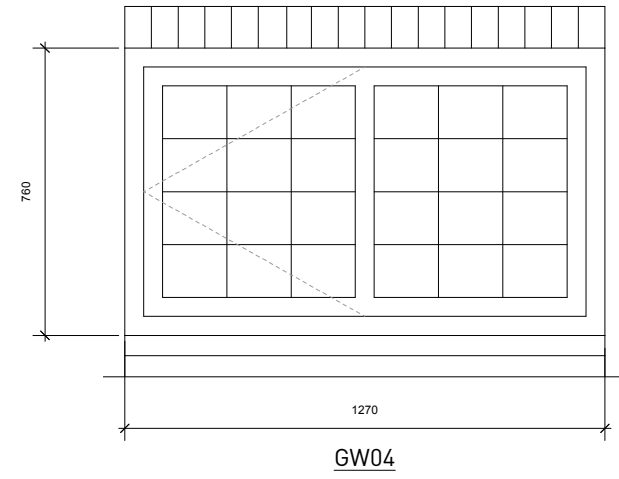
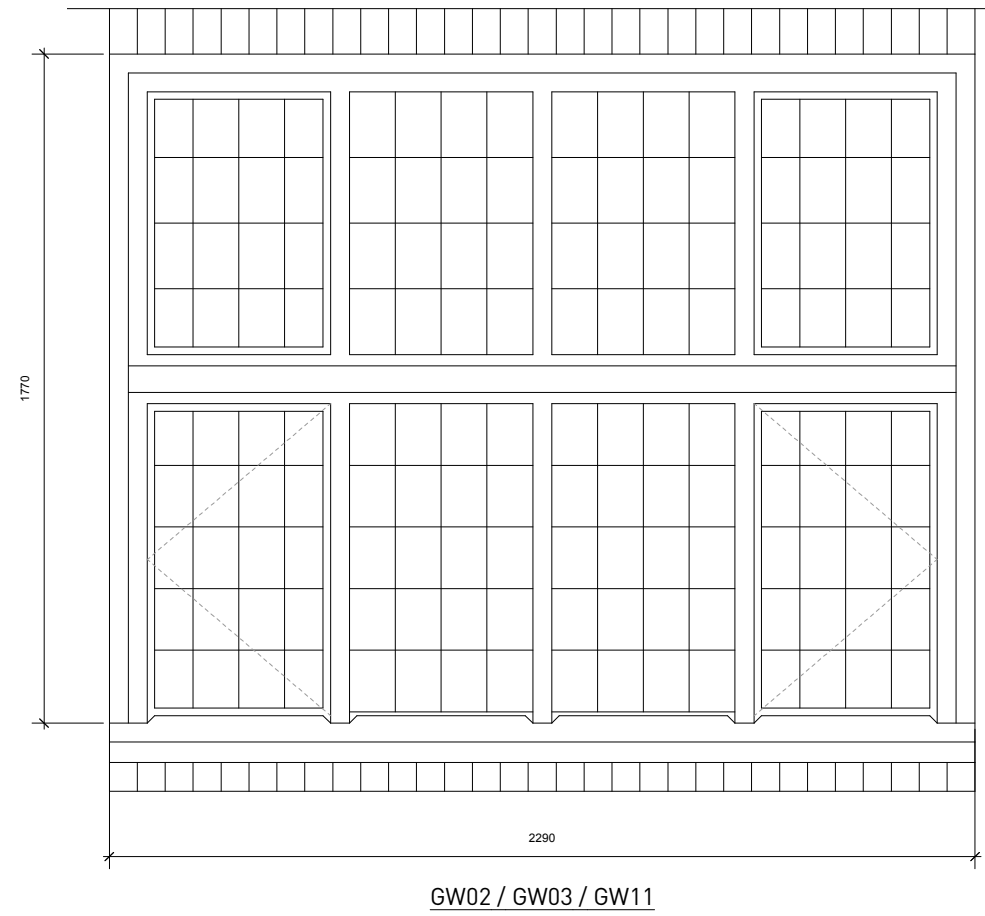


GENERAL NOTES:
 Do not scale from this drawing.
 Check drawing on receipt and immediately report any discrepancies to the Architect.
 Verify all dimensions and levels on site prior to construction.
 The contents of this drawing are Stiff + Trevillion Architects LLP copyright and shall not be re-used without their written permission.

No.	Date	Revision Notes

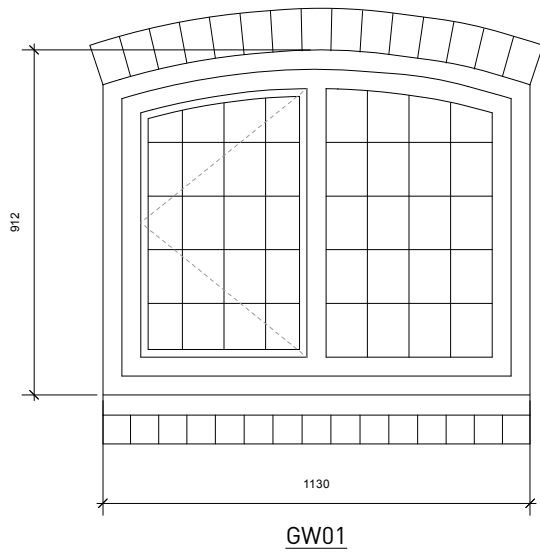

PLANNING






Stiff + Trevillion

Stiff + Trevillion Architects Ltd
 16 Woodfield Road
 London W9 2BE
 T +44(0)20 8960 5550
 F +44(0)20 8969 8668
 mail@stiffandtrevillion.com
 www.stiffandtrevillion.com

Project 5 WEDDERBURN ROAD LONDON		
Drawing EXISTING WINDOW SCHEDULE 1 OF 4		
Project No 3511	Drawing No 610	Revision
Scale 1:20 @ A3	Date JAN/2014	Revised

GENERAL NOTES:
 Do not scale from this drawing.
 Check drawing on receipt and immediately report any discrepancies to the Architect.
 Verify all dimensions and levels on site prior to construction.
 The contents of this drawing are Stiff + Trevillion Architects LLP copyright and shall not be re-used without their written permission.

No.	Date	Revision Notes
-----	------	----------------

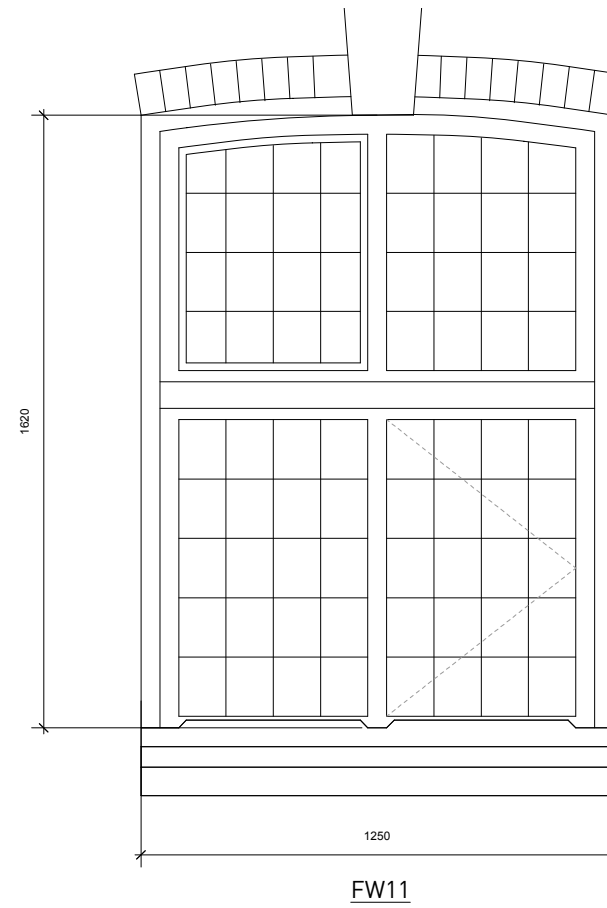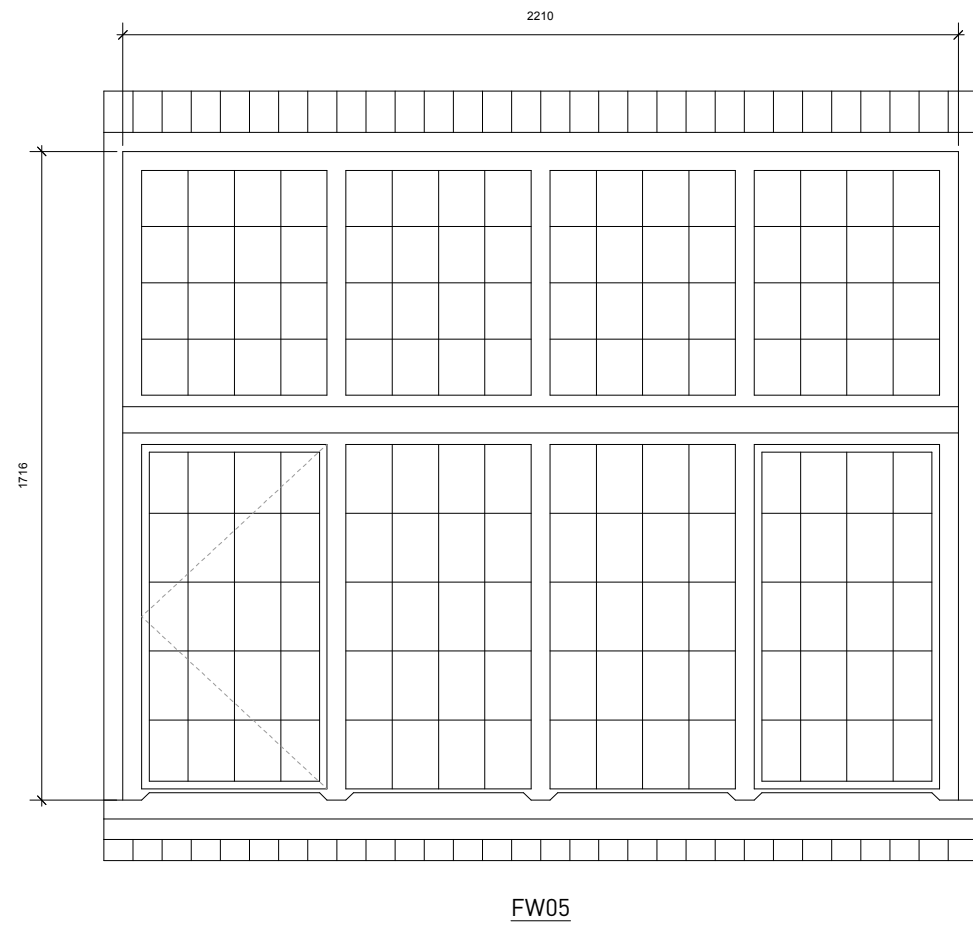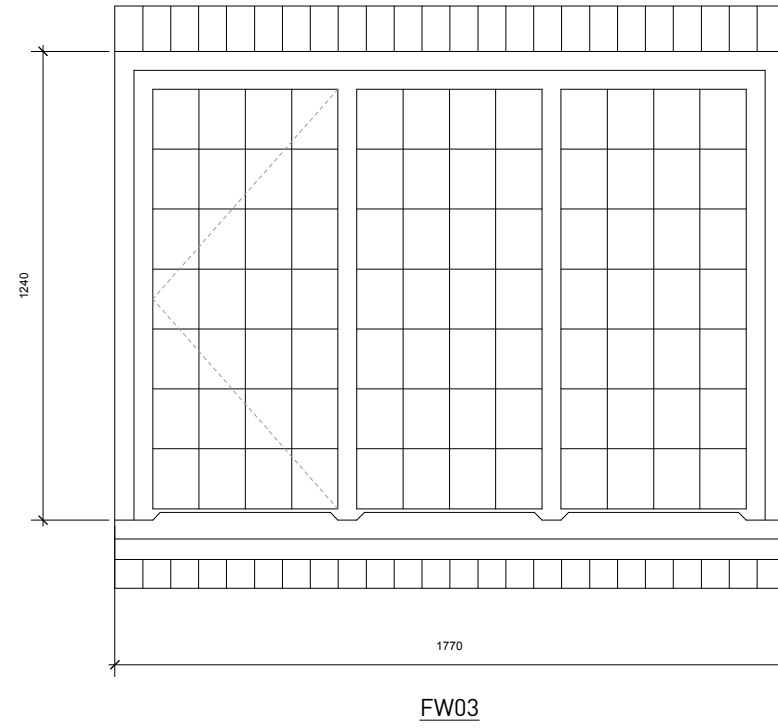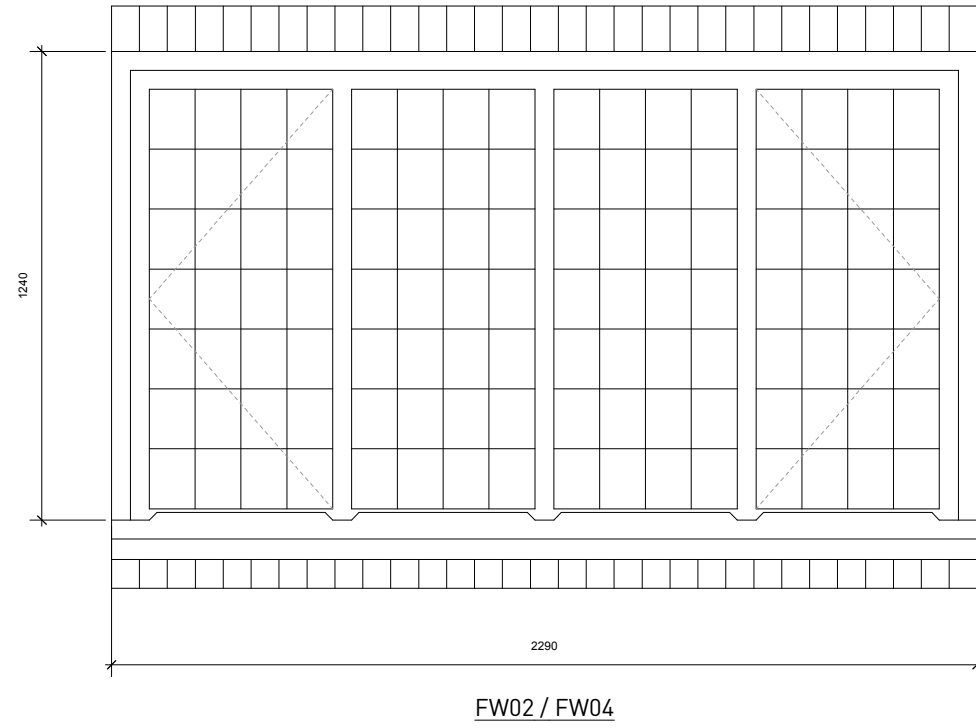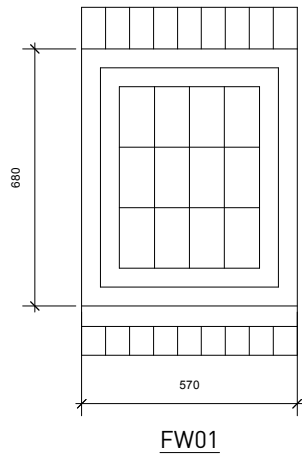

PLANNING

Stiff + Trevillion

Stiff + Trevillion Architects Ltd
 16 Woodfield Road
 London W9 2BE
 T +44(0)20 8960 5550
 F +44(0)20 8969 8688
 mail@stiffandtrevillion.com
 www.stiffandtrevillion.com


Project **5 WEDDERBURN ROAD LONDON**

Drawing **EXISTING WINDOW SCHEDULE 2 OF 4**


Project No	Drawing No	Revision
3511	611	
Scale 1:20 @ A3	Date JAN/2014	Revised

GENERAL NOTES:
 Do not scale from this drawing.
 Check drawing on receipt and immediately report any discrepancies to the Architect.
 Verify all dimensions and levels on site prior to construction.
 The contents of this drawing are Stiff + Trevillion Architects LLP copyright and shall not be re-used without their written permission.


No.	Date	Revision Notes

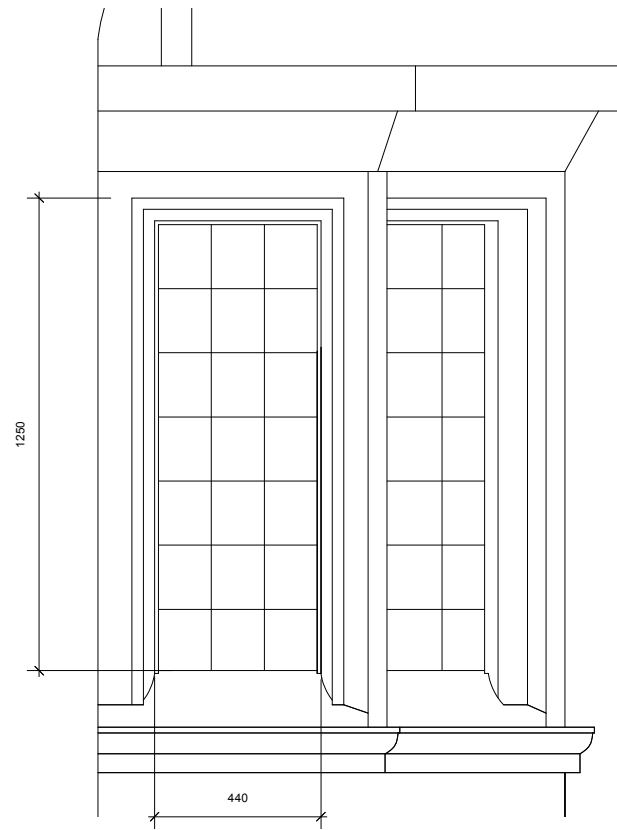


FW06 FW07

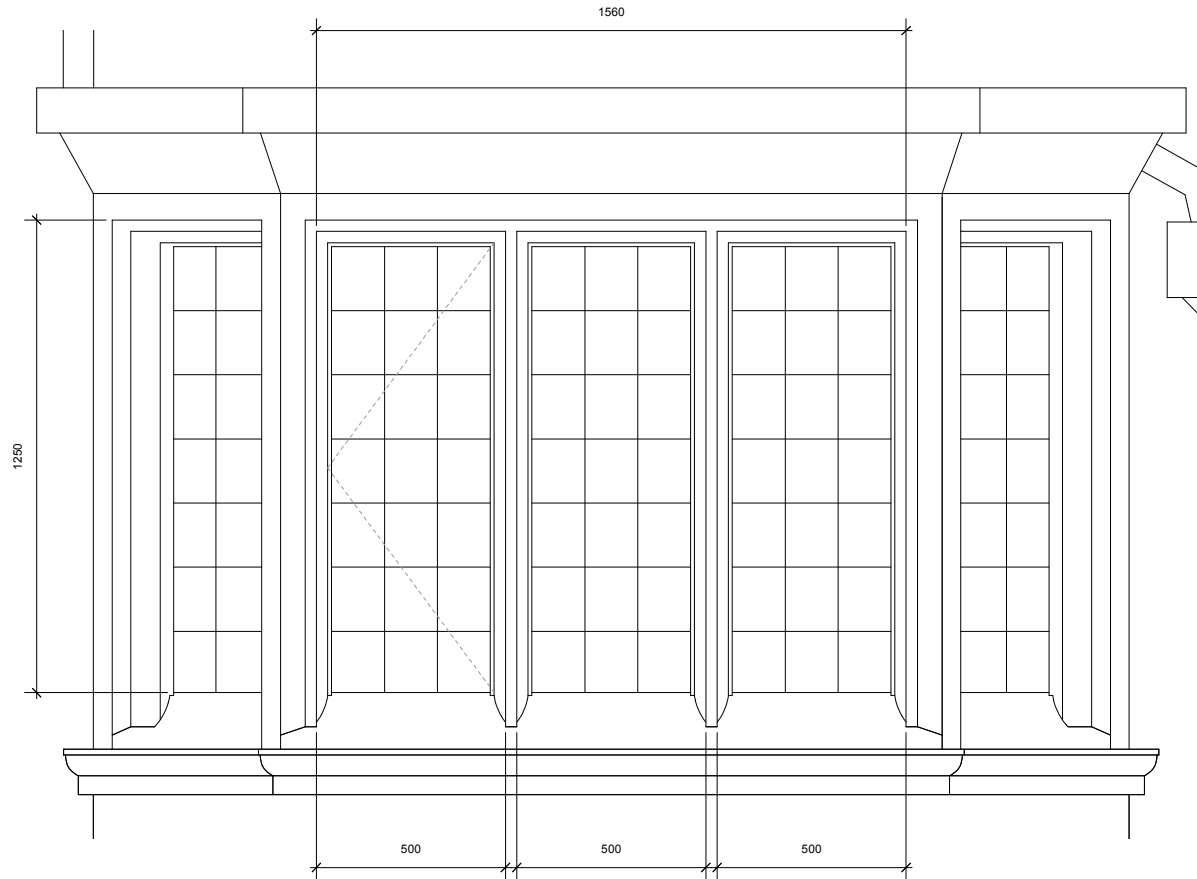


FW07 FW08 FW09

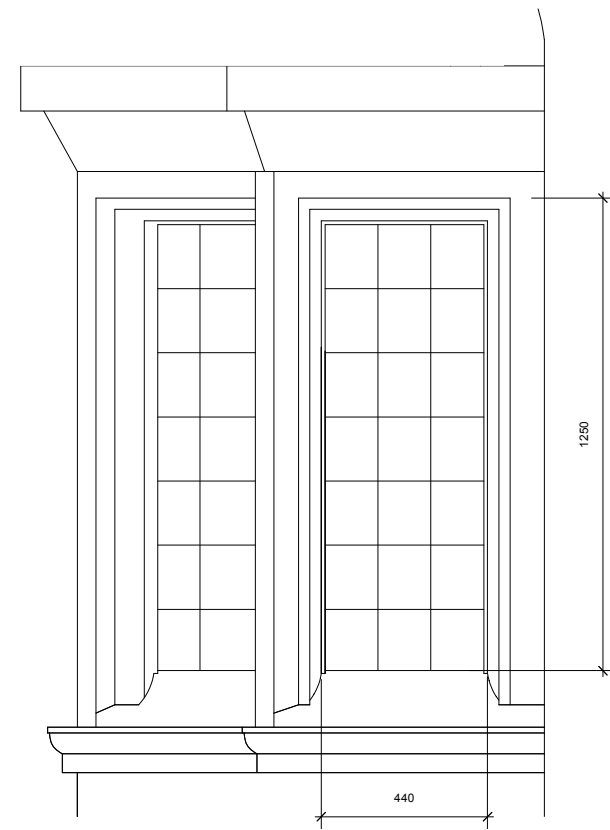


FW09 FW10

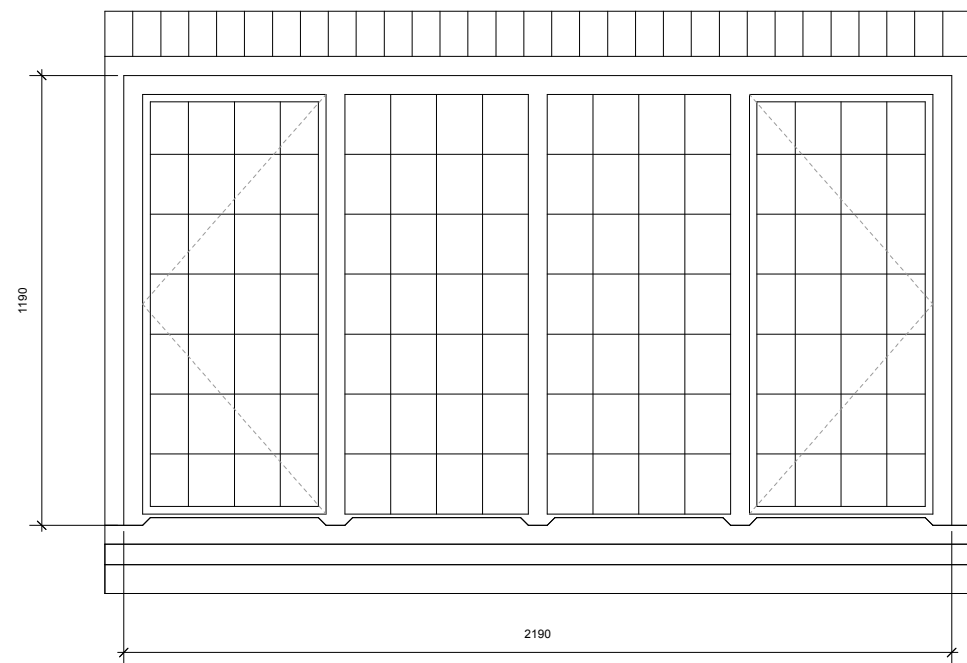

FW12

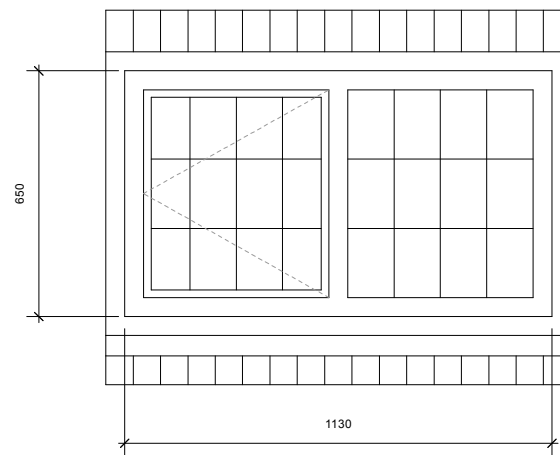

FW13

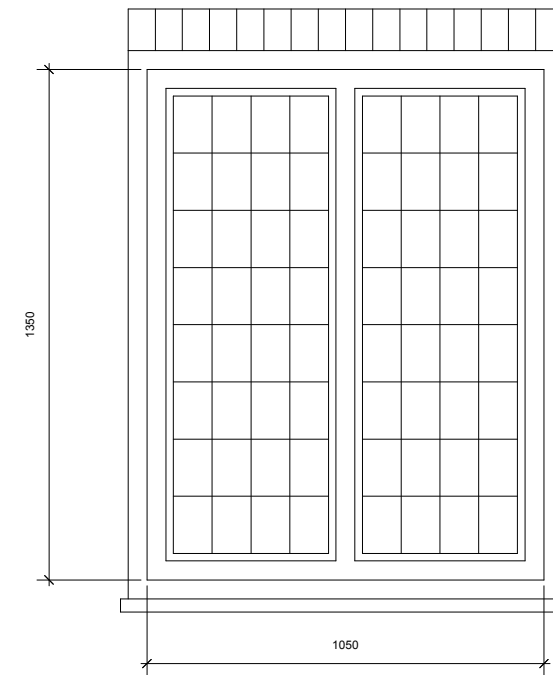

FW14

PLANNING

Stiff + Trevillion

Stiff + Trevillion Architects Ltd
 16 Woodfield Road
 London W9 2BE
 T +44(0)20 8960 5550
 F +44(0)20 8969 8668
 mail@stiffandtrevillion.com
 www.stiffandtrevillion.com






Project **5 WEDDERBURN ROAD LONDON**

Drawing **EXISTING WINDOW SCHEDULE 3 OF 4**

Project No	Drawing No	Revision
3511	612	
Scale 1:20 @ A3	Date JAN/2014	Revised

GENERAL NOTES:
 Do not scale from this drawing.
 Check drawing on receipt and immediately report any discrepancies to the Architect.
 Verify all dimensions and levels on site prior to construction.
 The contents of this drawing are Stiff + Trevillion Architects LLP copyright and shall not be re-used without their written permission.

No.	Date	Revision Notes
-----	------	----------------

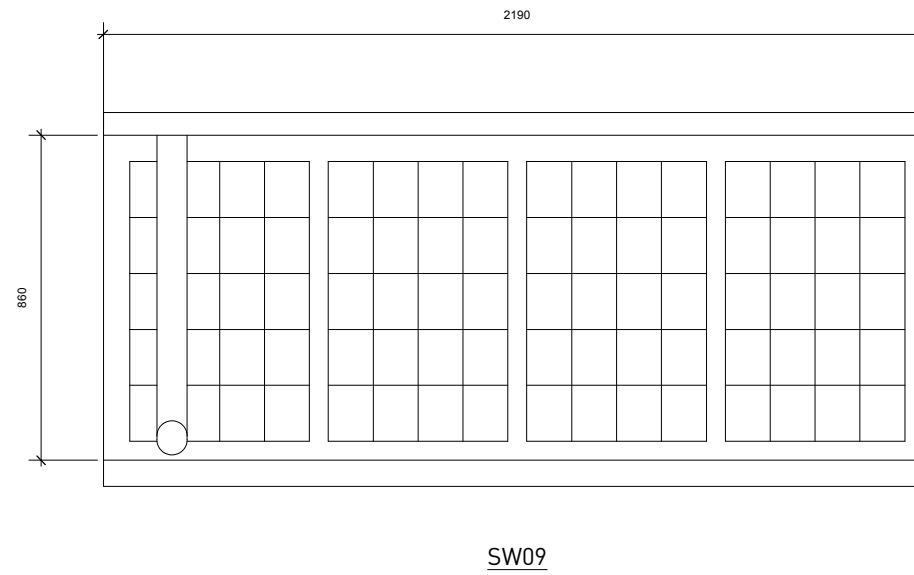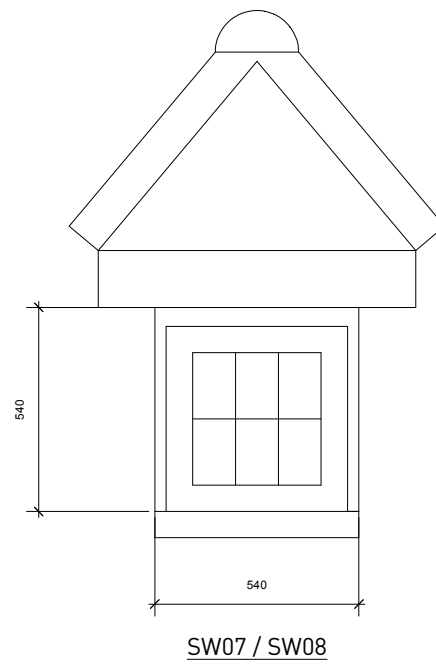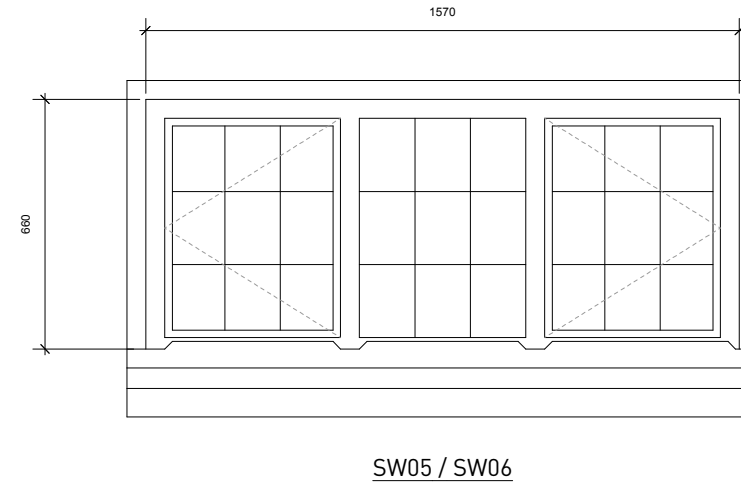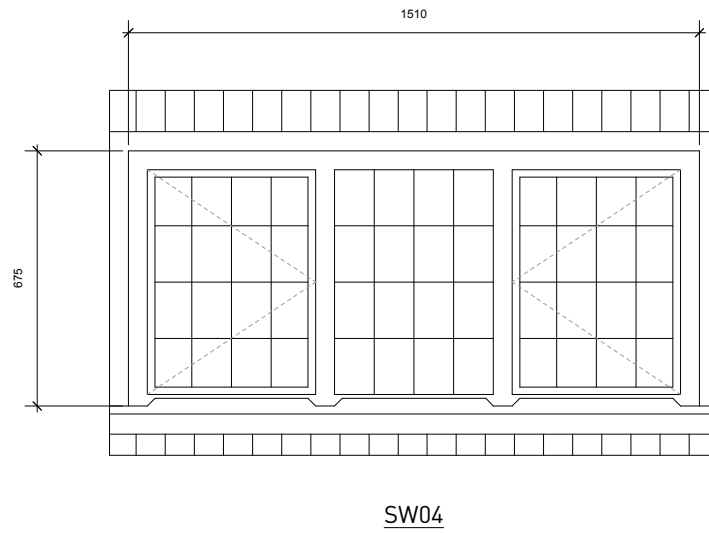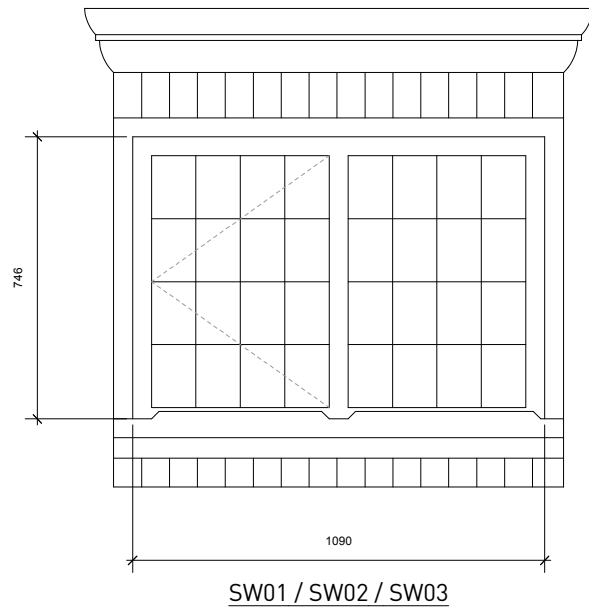

NOTE: THIS WINDOWS IS TO BE RETAINED AS EXISTING

PLANNING


Stiff + Trevillion

Stiff + Trevillion Architects Ltd
 16 Woodfield Road
 London W9 2BE
 T +44(0)20 8960 5550
 F +44(0)20 8969 8688
 mail@stiffandtrevillion.com
 www.stiffandtrevillion.com

Project **5 WEDDERBURN ROAD LONDON**

Drawing **EXISTING WINDOW SCHEDULE 4 OF 4**

Project No	Drawing No	Revision
3511	613	
Scale 1:20 @ A3	Date JAN/2014	Revised

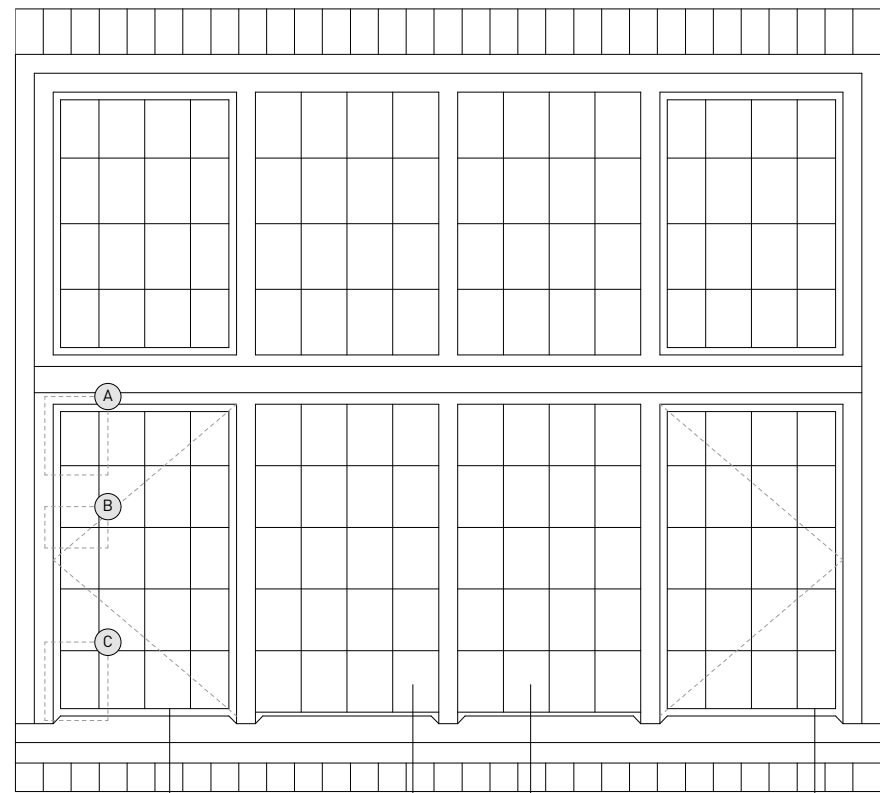


metal framed casement window with applied lead glazing bars


frameless glazing fixed direct to timber frame (all timber frames to be retained as existing)

metal framed casement window with applied lead glazing bars

WINDOW ELEVATION
SCALE 1:20

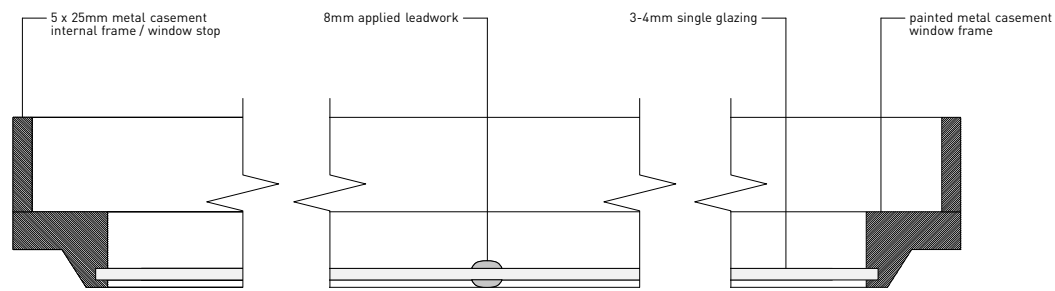


DETAIL G - TYPICAL CASEMENT WINDOW PLAN
SCALE 1:1

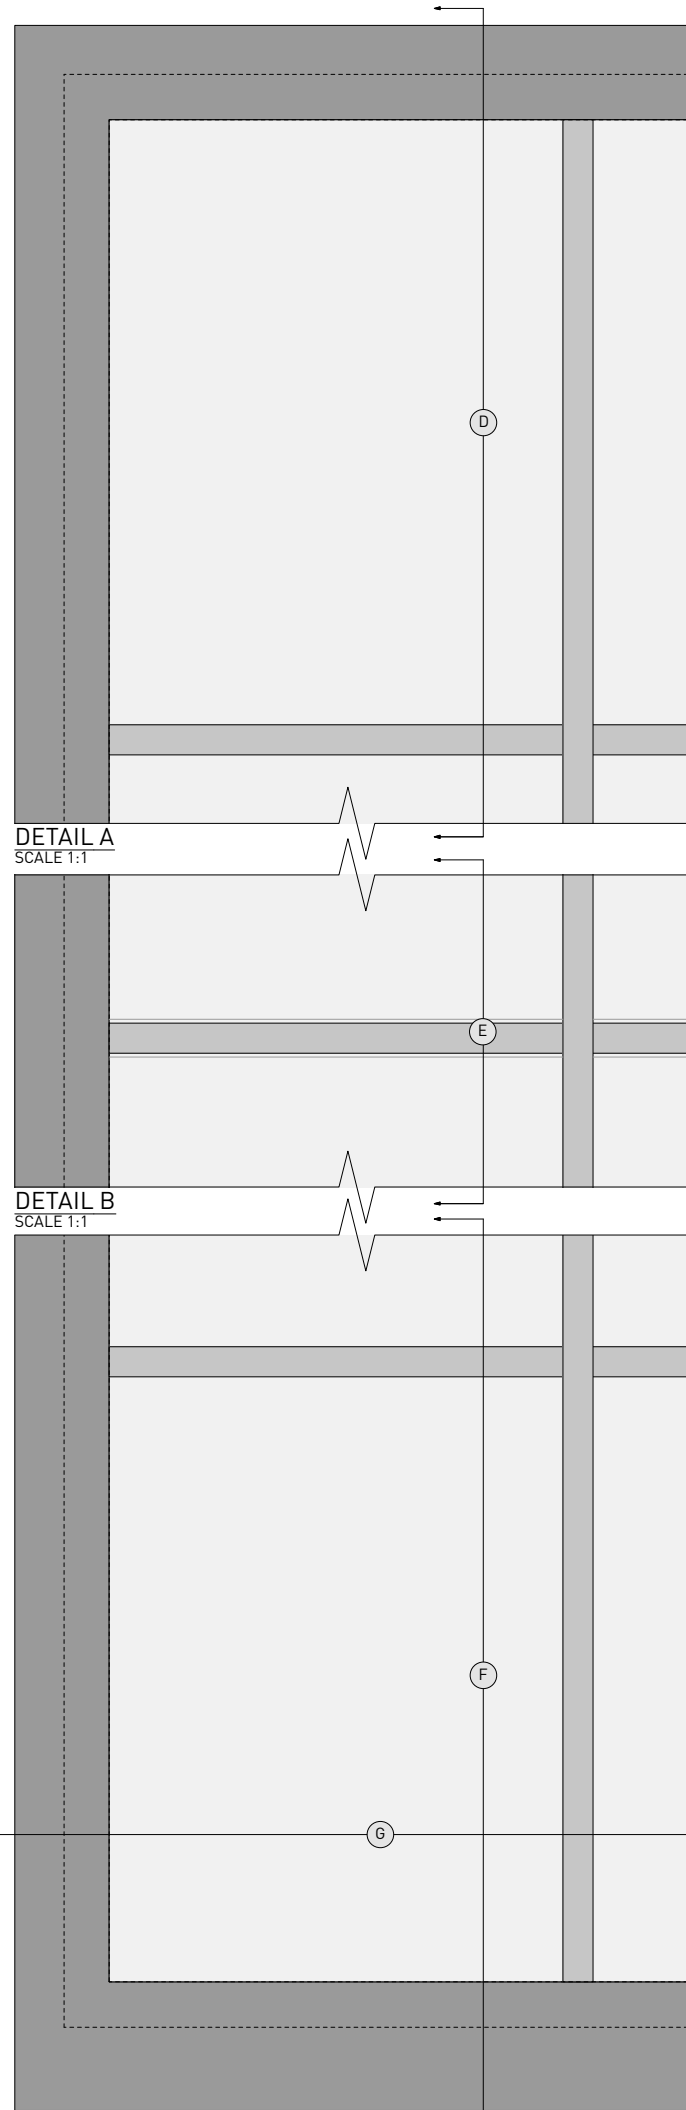

DETAIL A
SCALE 1:1

DETAIL B
SCALE 1:1

DETAIL C
SCALE 1:1

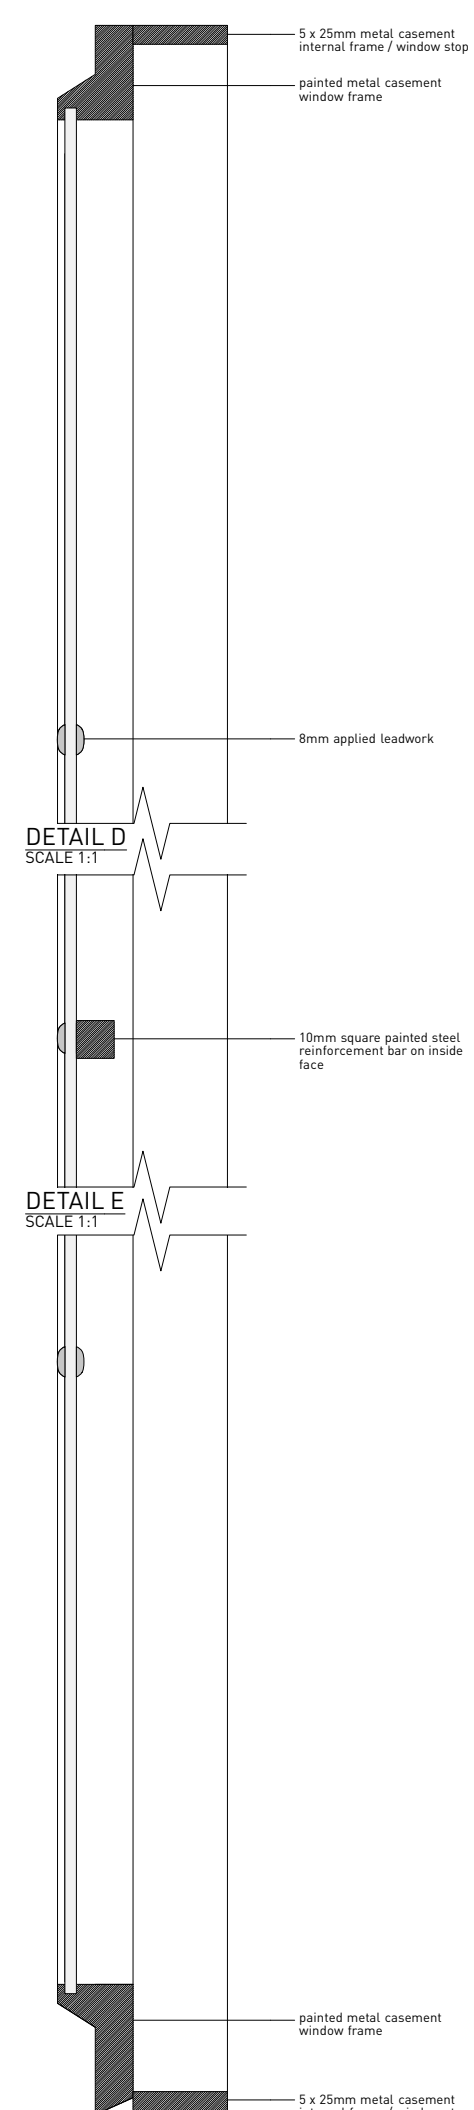

DETAIL D
SCALE 1:1

DETAIL E
SCALE 1:1

DETAIL F
SCALE 1:1

GENERAL NOTES:
Do not scale from this drawing.
Check drawing on receipt and immediately report any discrepancies to the Architect.
Verify all dimensions and levels on site prior to construction.
The contents of this drawing are Stiff + Trevillion Architects LLP copyright and shall not be re-used without their written permission.

No.	Date	Revision Notes

PLANNING

Stiff + Trevillion

Stiff + Trevillion Architects Ltd
16 Woodfield Road
London W9 2BE
T +44(0)20 8960 5550
F +44(0)20 8969 8688
mail@stiffandtrevillion.com
www.stiffandtrevillion.com

Project **5 WEDDERBURN ROAD LONDON**

Drawing **TYPICAL WINDOW DETAILS**

Project No	Drawing No	Revision
3511	614	
Scale 1:1 @ A3 1:20 @ A3	Date JAN/2014	Revised